

NORTH PAN CHANNEL SIGN

KEY M=MATERIAL V=VINYL P=PAINT D=DIGITAL OUTPUT

Approved

By: Sophie Kiepe


Date: 01/22/2021

El Paso County Planning & Community Development




PCD Note: This signage permit is conditional upon approval of use change to initiate restaurant use in subject tenant bay. Approval of COM site plan amendment to initiate restaurant use is required prior to signage installation

A FRONT ELEVATIONS
SCALE: NONE

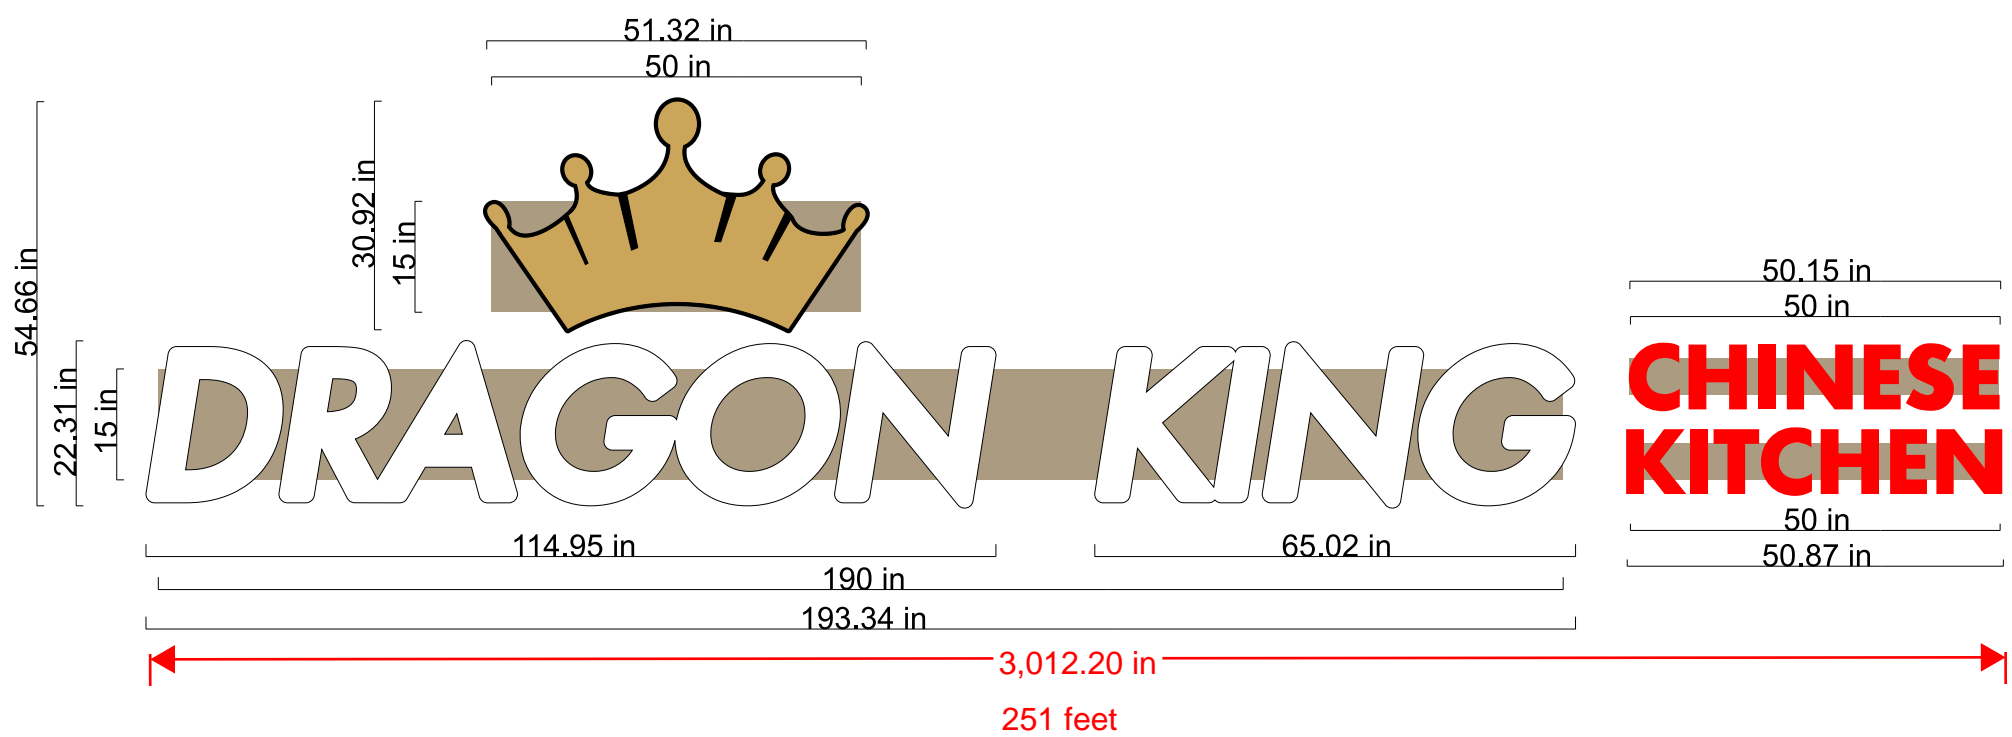

B SIDE ELEVATIONS
SCALE: NONE

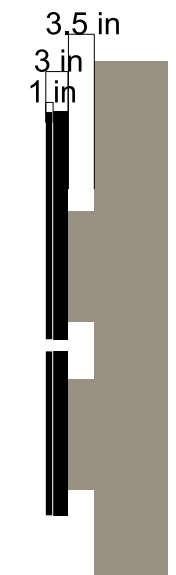


NOTES and SPECIFICATIONS

- 1 FABRICATE (1) ILLUMINATED PAN CHANNEL SIGN MOUNTED ON A RACEWAY

COLORS and MATERIALS

- M1 ALUMINUM PAN CHANNEL LETTERS WITH 3" BLACK RETURNS AND 1" BLACK TRIM CAP
- M2 WHITE ACRYLIC FACE DECORATED WITH VINYL
- M3 ALUMINUM RACEWAYS PAINTED TO MATCH THE BUILDING
- M4 WHITE INTERNAL LED LIGHTING
- V1 3M CARDINAL RED VINYL (3630-53)
- V2 3M GOLD NUGGET VINYL (3630-141)
- V3 3M BLACK VINYL
- P1 PAINT TO MATCH BUILDING (TBD)

ALLOWED sf is 60' x 1.5 = 90sf
TOTAL sf is 80.69sf (using 2 shape)

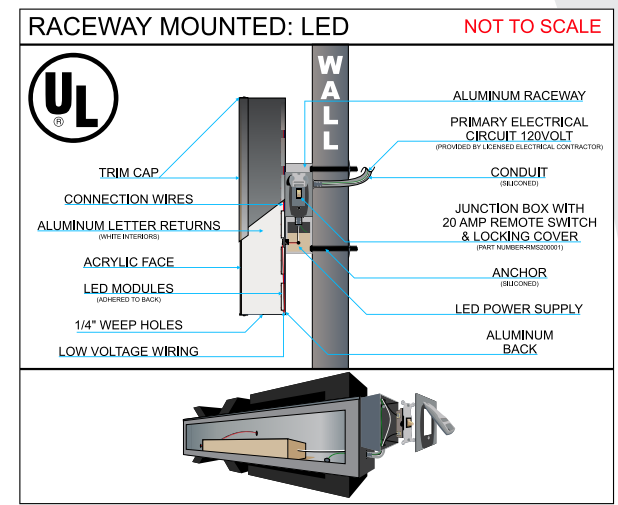

IMPOSED ON PAGE 2

This drawing is the property of RMS Electric Sign Company LLC, reproduction is prohibited without prior written consent. Customer is responsible to check all spelling. Colors may not be accurate representations and may appear different from actual sign.

RMS SIGN COMPANY
3015 GUNNISON STREET
COLORADO SPRINGS, CO 80909
866-391-1829 • 719-391-1829
FAX 719-391-1881

THIS SIGN IS INTENDED TO BE INSTALLED IN ACCORDANCE WITH THE REQUIREMENTS OF ARTICLE 600 OF THE NATIONAL ELECTRICAL CODE AND/OR OTHER APPLICABLE LOCAL CODES. THIS INCLUDES PROPER GROUNDING AND BONDING OF THE SIGN

SIGN(S) TO BE MANUFACTURED TO U.L. SPECIFICATIONS AND WILL BEAR THE U.L. LABEL(S). INSTALL IN ACCORDANCE WITH NATIONAL ELECTRIC CODES.

Customer Information

Business Name: DRAGON KING

Project Name: 5202 - DRAGON KING

Location Address: 5825 GALLEY RD

Customer Approval

Name and Title: _____

Authorization: _____ Date: _____

COWLES SELF
SALESPERSON

SAMANTHA P
DESIGNER

Project Name: 5202 - DRAGON KING

Version: D

DATE: 11/04/20

PAGE 1 OF 4

60'




NIGHTVIEW



This drawing is the property of RMS Electric Sign Company LLC, reproduction is prohibited without prior written consent. Customer is responsible to check all spelling. Colors may not be accurate representations and may appear different from actual sign.

RMS SIGN COMPANY
 3015 GUNNISON STREET
 COLORADO SPRINGS, CO 80909
 866-391-1829 • 719-391-1829
 FAX 719-391-1881

THIS SIGN IS INTENDED TO BE INSTALLED IN ACCORDANCE WITH THE REQUIREMENTS OF ARTICLE 600 OF THE NATIONAL ELECTRICAL CODE AND/OR OTHER APPLICABLE LOCAL CODES. THIS INCLUDES PROPER GROUNDING AND BONDING OF THE SIGN

 SIGN(S) TO BE MANUFACTURED TO U.L. SPECIFICATIONS AND WILL BEAR THE U.L. LABEL(S). INSTALL IN ACCORDANCE WITH NATIONAL ELECTRICAL CODES.

Customer Information

Business Name	<u>DRAGON KING</u>
Project Name	<u>5202 - DRAGON KING</u>
Location Address	<u>5825 GALLEY RD</u>

Customer Approval

Name and Title	<u>COWLES SELF</u> SALESPERSON
Authorization	<u>SAMANTHA P</u> DESIGNER
Date	

Project Name	<u>5202 - DRAGON KING</u>
Version	<u>D</u>

DATE	<u>11/04/20</u>
------	-----------------

EAST PAN CHANNEL SIGN

KEY M=MATERIAL V=VINYL P=PAINT D=DIGITAL OUTPUT


NOTES and SPECIFICATIONS

- 1 FABRICATE (1) ILLUMINATED PAN CHANNEL SIGN MOUNTED ON A RACEWAY


COLORS and MATERIALS

- M1 ALUMINUM PAN CHANNEL LETTERS WITH 3" BLACK RETURNS AND 1" BLACK TRIM CAP
- M2 WHITE ACRYLIC FACE DECORATED WITH VINYL
- M3 ALUMINUM RACEWAYS PAINTED TO MATCH THE BUILDING
- M4 WHITE INTERNAL LED LIGHTING
- V1 3M CARDINAL RED VINYL (3630-53)
- V2 3M GOLD NUGGET VINYL (3630-141)
- V3 3M BLACK VINYL
- P1 PAINT TO MATCH BUILDING (TBD)


A FRONT ELEVATIONS SCALE: NONE

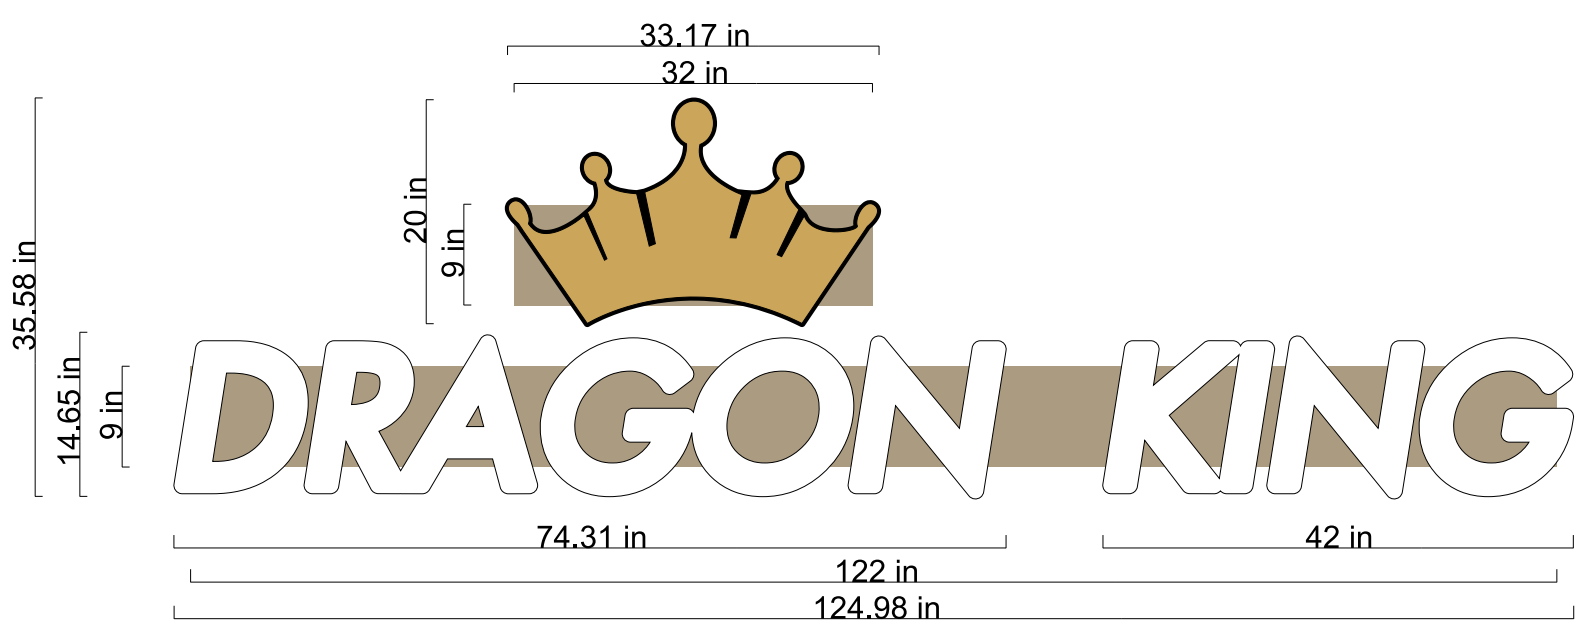

B SIDE ELEVATIONS SCALE: NONE

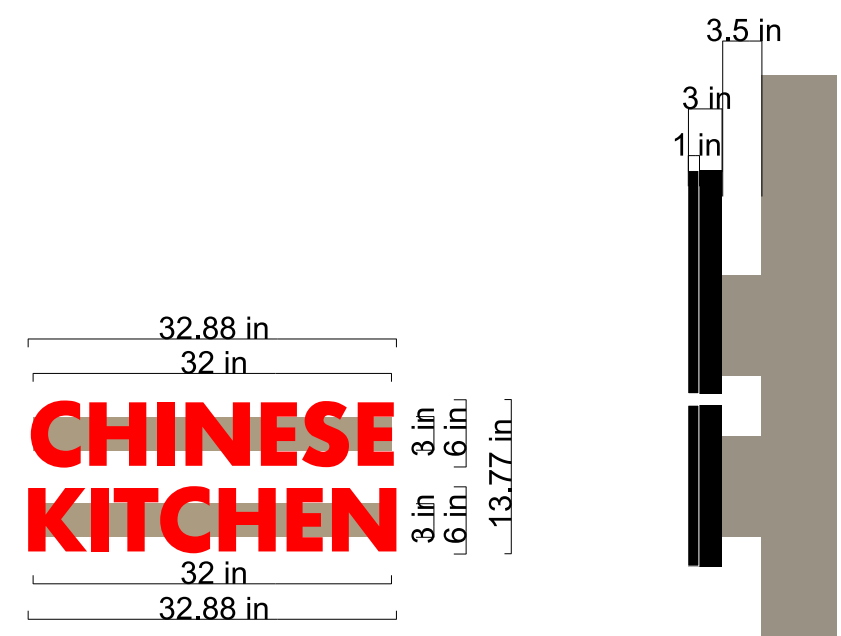

ALLOWED sf is 30' x 1.5 = 45sf
TOTAL sf is 34.02sf (using 2 shape)

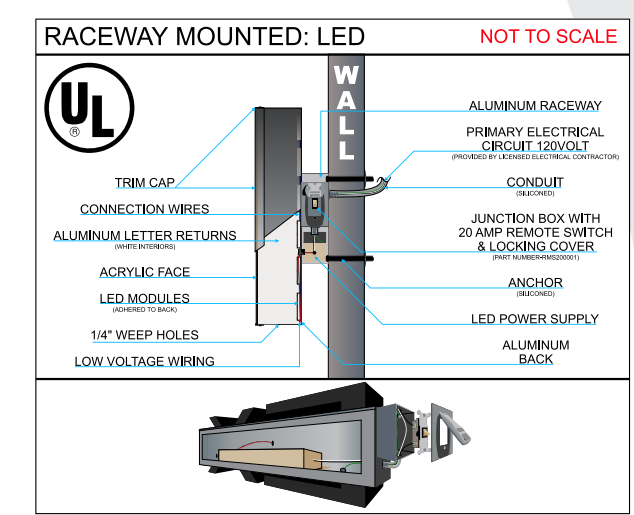

IMPOSED ON PAGE 4

This drawing is the property of RMS Electric Sign Company LLC, reproduction is prohibited without prior written consent. Customer is responsible to check all spelling. Colors may not be accurate representations and may appear different from actual sign.

RMS SIGN COMPANY
3015 GUNNISON STREET
COLORADO SPRINGS, CO 80909
866-391-1829 • 719-391-1829
FAX 719-391-1881

THIS SIGN IS INTENDED TO BE INSTALLED IN ACCORDANCE WITH THE REQUIREMENTS OF ARTICLE 600 OF THE NATIONAL ELECTRICAL CODE AND/OR OTHER APPLICABLE LOCAL CODES. THIS INCLUDES PROPER GROUNDING AND BONDING OF THE SIGN

SIGN(S) TO BE MANUFACTURED TO U.L. SPECIFICATIONS AND WILL BEAR THE U.L. LABEL(S). INSTALL IN ACCORDANCE WITH NATIONAL ELECTRIC CODES.

Customer Information

Business Name: DRAGON KING

Project Name: 5202 - DRAGON KING

Location Address: 5825 GALLEY RD

Customer Approval

Name and Title: _____

Authorization: _____ Date: _____

COWLES SELF
SALESPERSON

SAMANTHA P
DESIGNER

Project Name: 5202 - DRAGON KING

Version: D

DATE: 11/04/20

PAGE 3 OF 4

IMPOSE FOR LOCATION PURPOSE ONLY NOT TO SCALE

30'




NIGHTVIEW

This drawing is the property of RMS Electric Sign Company LLC, reproduction is prohibited without prior written consent. Customer is responsible to check all spelling. Colors may not be accurate representations and may appear different from actual sign.

RMS
SIGN COMPANY
3015 GUNNISON STREET
COLORADO SPRINGS, CO 80909
866-391-1829 • 719-391-1829
FAX 719-391-1881

THIS SIGN IS INTENDED TO BE INSTALLED IN ACCORDANCE WITH THE REQUIREMENTS OF ARTICLE 600 OF THE NATIONAL ELECTRICAL CODE AND/OR OTHER APPLICABLE LOCAL CODES. THIS INCLUDES PROPER GROUNDING AND BONDING OF THE SIGN

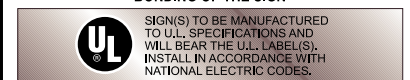

Customer Information	
Business Name	DRAGON KING
Project Name	5202 - DRAGON KING
Location Address	5825 GALLEY RD

Customer Approval	
Name and Title	
Authorization	Date

COWLES SELF SALESPERSON
SAMANTHA P DESIGNER

Project Name	5202 - DRAGON KING
Version	D

DATE	11/04/20
PAGE 4 OF 4	