


P:\Proj-Cv3D-2015\Mer & McL-279134-13\Drawing Set\Mer-McL-Sign-Striping.dwg, McL Striping-1, 9/12/2019 4:17:16 PM, Supersedes All Previously Dated Sets


CALL UTILITY NOTIFICATION
CENTER OF COLORADO
1-800-922-1987
CALL 3 BUSINESS DAYS IN ADVANCE
BEFORE YOU DIG, GRADE OR EXCAVATE
FOR THE MARKING OF UNDERGROUND
MEMBER UTILITIES.



F.O.R. 9/12/2019

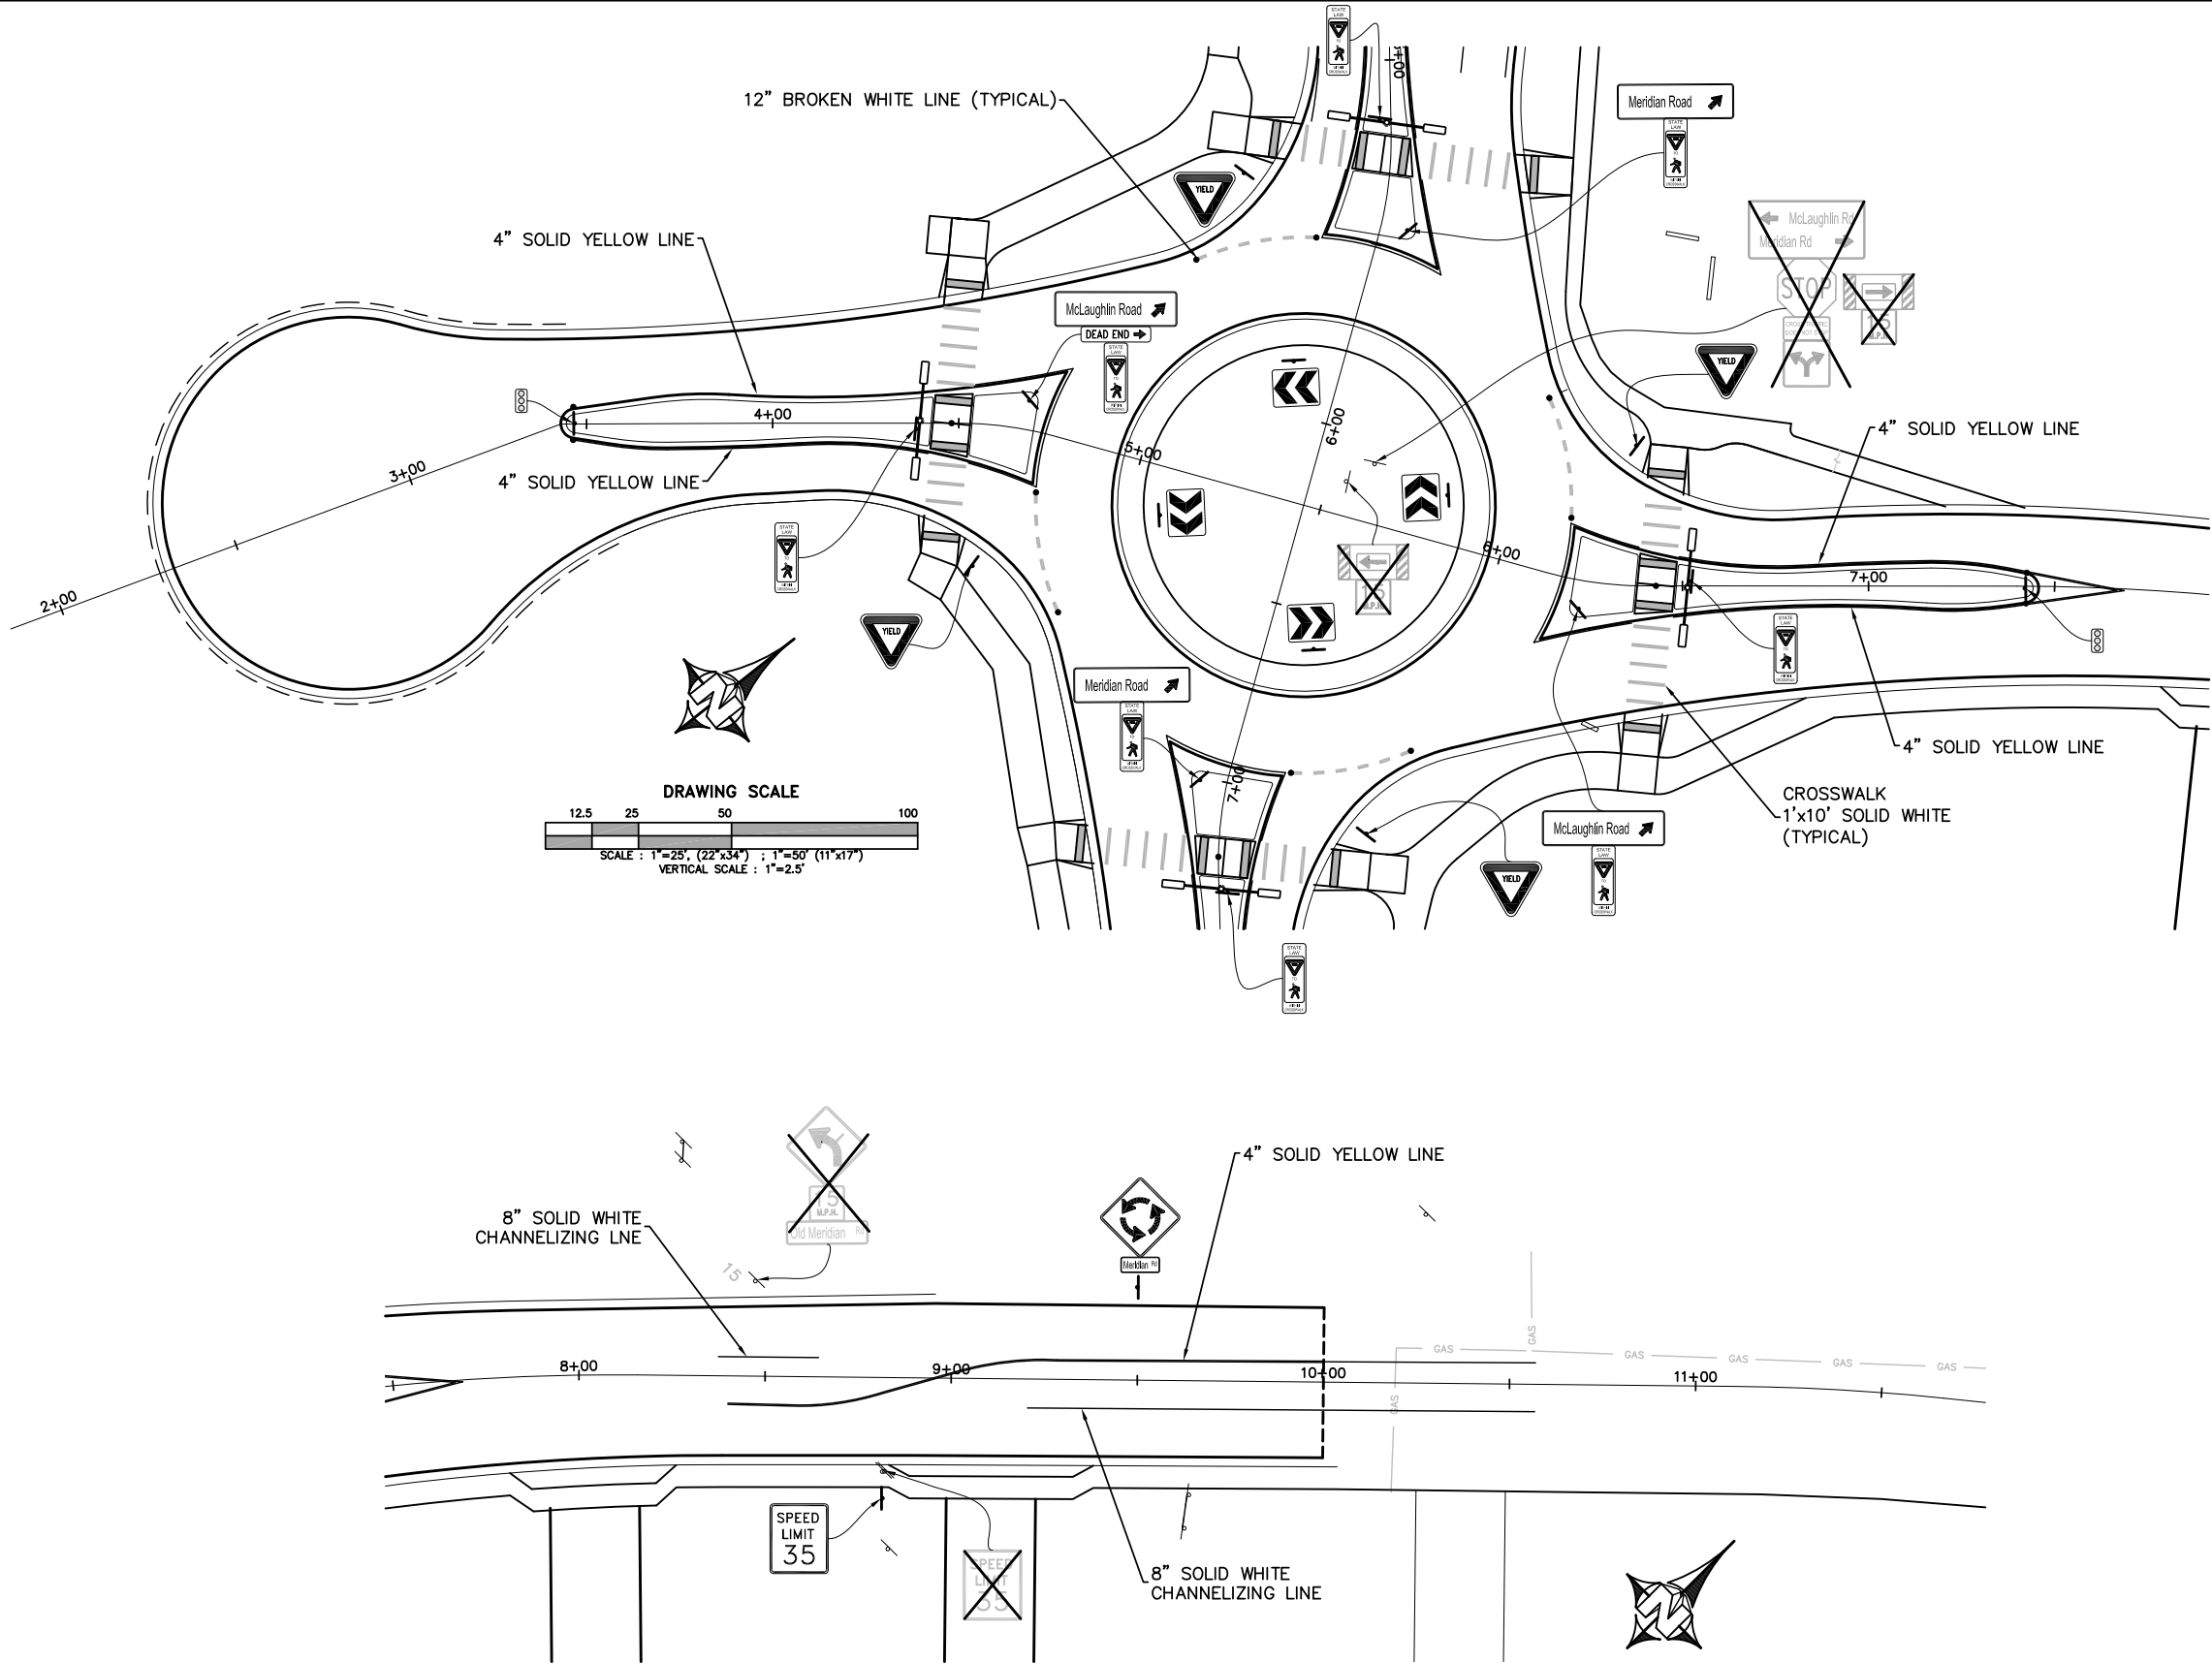

Computer File Information			Index of Revisions			As Constructed			McLaughlin & Old Meridian RAB McLaughlin Road Signing and Striping Plan			Project No./Code	
Creation Date:	3/3/2015	Initials: KWD	(R-)			No Revisions:			Designer:	JR	Structure	279134	
Last Modification Date:	9/11/2019	Initials: KWD	(R-)			Revised:			Detailer:	KWD	Numbers		
Full Path:	P:\Proj-Cv3D-2015\Mer & McL-279134-13\Drawing Set		(R-)			Void:			SheetSubset:		Subset Sheets:	1 of 1	Sheet Number
Drawing File Name	McL-Sign-Striping.dwg\McL Striping-1		(R-)			Division of Transportation						75	
Acad. Ver. C3D 15	Scale: N/A	Units: N/A	(R-)										

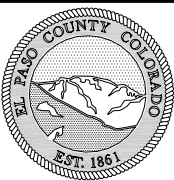

El Paso County
Department of Public Works
3275 Akers Drive
Colorado Springs, Colorado 80922-1547
Ph: 719-520-6460 Fax: 719-520-6878
Division of Transportation