




LSC TRANSPORTATION CONSULTANTS, INC.
2504 East Pikes Peak Avenue, Suite 304
Colorado Springs, CO 80909
(719) 633-2868
FAX (719) 633-5430
E-mail: lsc@lscctrans.com
Website: <http://www.lscctrans.com>

Silverado Ranch Filing No. 2
Transportation Memorandum
PCD File No.: SF246
(LSC #S224530)
June 25, 2024

Traffic Engineer's Statement

This traffic report and supporting information were prepared under my responsible charge and they comport with the standard of care. So far as is consistent with the standard of care, said report was prepared in general conformance with the criteria established by the County for traffic reports.

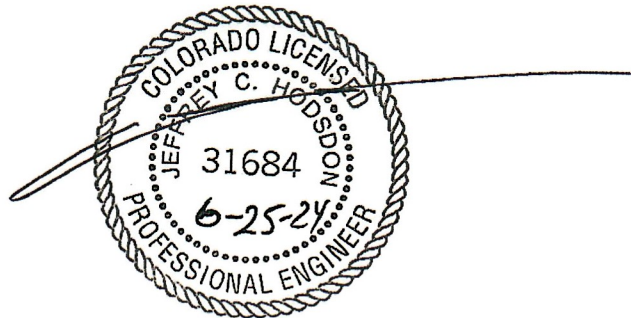

Developer's Statement

I, the Developer, have read and will comply with all commitments made on my behalf within this report.

A handwritten signature in blue ink, appearing to read 'J. M. Leach', written over a horizontal line.

6-26-24
Date

Silverado Ranch, Filing 2

Transportation Memorandum

Prepared for:
Mr. Stan Searle
18911 Cherry Springs Ranch Drive
Monument, CO 80132

JUNE 25, 2024

LSC Transportation Consultants
Prepared by: Jeffrey C. Hodsdon, P.E.

LSC # S224530
PCD File No.: SF246



CONTENTS

REPORT CONTENTS 1

PRIOR AREA TRAFFIC REPORTS 2

LAND USE AND ACCESS 2

 Filing No. 2 Land Use..... 2

 Filing No. 1 (Previous Subdivision Plat)..... 2

 Proposed Site Access and Roadway Phasing 2

SIGHT DISTANCE..... 2

 Intersection Sight Distance 2

EXISTING TRAFFIC VOLUMES 3

SHORT-TERM BASELINE TRAFFIC CONDITIONS 3

 Traffic Volumes 3

 Levels of Service..... 3

TRIP GENERATION..... 4

TRIP DISTRIBUTION AND ASSIGNMENT 4

 Trip Directional Distribution 4

 Site-Generated Traffic..... 4

 Short-Term Total (Baseline-Plus Filing No. 2 Site-Generated) Traffic Volumes 5

LEVEL OF SERVICE ANALYSIS – SHORT-TERM BASELINE PLUS-SITE CONDITION 5

ESTIMATED 20-YEAR FUTURE TRAFFIC VOLUMES..... 5

DRENNAN ROAD RELATIVE TRAFFIC IMPACT 6

SUBDIVISION ROADWAY CLASSIFICATION..... 7

AUXILIARY TURN-LANE NEEDS ANALYSIS 7

 Peyton Highway/Drennan Road 7

 Southbound-Left-Turn Lane..... 7

 Northbound-Right-Turn Lane 7

 Drover Canyon View/Drennan Road..... 7

WAIVERS AND DEVIATION REQUESTS 7

 Deviation Request..... 7

 Land Development Code Waiver 8

ROADWAY IMPROVEMENT FEE PROGRAM 8

 Anticipated Fees and PID Option 8

 Potentially Reimbursable Improvements Under the MTCP Fee Program..... 8

Enclosures: 9

Table 2

Figure 1 – Figure 7

Traffic Count Reports

Synchro LOS Reports



LSC TRANSPORTATION CONSULTANTS, INC.
2504 East Pikes Peak Avenue, Suite 304
Colorado Springs, CO 80909
(719) 633-2868
FAX (719) 633-5430
E-mail: lsc@lscctrans.com
Website: <http://www.lscctrans.com>

June 25, 2024

Mr. Stan Searle
18911 Cherry Springs Ranch Drive
Monument, CO 80132

RE: Silverado Ranch, Filing 2
Transportation Memorandum
El Paso County, CO
PCD File No.: SF246
LSC #S224530

Dear Mr. Searle,

LSC Transportation Consultants, Inc. has prepared this Transportation Memorandum for the proposed Silverado Ranch Filing No. 2. Silverado Ranch is located southeast of the intersection of Peyton Highway and Drennan Road in El Paso County, Colorado.

Filing No. 2 is a proposed 15-lot residential subdivision. The site is located just east of Filing No. 1, which is partially developed. Access is proposed through Filing No. 1 to Drennan Road at the existing Drover Canyon View stop-sign-controlled T-intersection. This report has been prepared for submittal to El Paso County.

The "Silverado Ranch Updated Traffic Impact Analysis" dated January 18, 2008 was the full, "master TIS", with detailed traffic engineering evaluation and recommendations for the Silverado Ranch development. This report presents the details of the current subdivision filing, updated traffic-count data, and short-term traffic analysis and recommendations associated with the proposed Filing No. 2.

REPORT CONTENTS

This report contains the following updates to the 2008 study with respect to Filing 2:

- The currently-proposed Filing 2 proposed land use and access;
- The adjacent roadway current traffic volumes, based on current traffic count data;
- Filing 2 trip-generation estimate;
- Short-term auxiliary turn-lane needs assessment for Filing No. 2;
- Recommended Filing 2 street classifications;
- List of deviations requested with Filing No. 2; and
- County Road Improvement Fee Program with respect to Filing 2.

PRIOR AREA TRAFFIC REPORTS

The following are prior LSC traffic reports prepared for Silverado Ranch: Silverado Ranch, Updated Traffic Impact Analysis – dated January 18, 2008

- Silverado Ranch *Sight Distance Memorandum* – dated March 30, 2010
- Silverado Ranch Filing No. 1 Transportation Memorandum – dated July 3, 2018

LAND USE AND ACCESS

Filing No. 2 Land Use

Figure 1 shows the site location relative to the adjacent and nearby roadways. Fifteen lots for single-family residential dwelling units are proposed with Filing 2. Figure 2 shows the site plan.

Filing No. 1 (Previous Subdivision Plat)

Approximately 4 dwelling units currently have been constructed within the adjacent Filing No. 1, with an additional 6 dwelling units still to be constructed as part of Filing 1.

Review C1: Silverado Hill Loop per F1 plat. Please update throughout report.

Proposed Site Access and Roadway Phasing

Review C2: Unresolved.

Access for Filing No. 2 is proposed through Filing No. 1 to Drennan Road via an extension of existing Silverado Hill View and Drover Canyon View. Drover Canyon View connects to Drennan Road at a stop-sign-controlled T-intersection, located 1,267 feet east of Peyton Highway (centerline spacing).

Per the proposed plat, interim access would only be to Drennan Road. An interim/temporary cul-de-sac would be constructed at the east end of the subdivision. The access to Peyton Highway would not be implemented with Filing No. 2. The Preliminary Plan/PUD for the overall development site and the 2008 TIS show a second access to Peyton Highway located 1,455 feet south of Drennan Road. The completion of Silverado Hill View and this second access would be with a future phase.

A copy of the subdivision plat is shown in Figure 2 (plat drawings attached for reference), which shows the proposed lot layout, the temporary cul-de-sac, and access through Filing No. 1.

SIGHT DISTANCE

Intersection Sight Distance

The intersection sight distance at the since-completed intersection of Drennan Road/Drover Canyon View was addressed in the 2018 report for Filing No. 1. Please refer to the 2018 Filing No. 1 report and the prior March 30, 2010 *Sight Distance Memorandum*.

EXISTING TRAFFIC VOLUMES

Vehicular turning-movement counts were conducted on Wednesday, August 9, 2023 from 6:30 to 8:30 a.m. and from 4:00 to 6:00 p.m. at the Peyton Highway/Drennan Road intersection. An afternoon peak-hour count was also conducted at the Drennan Road/Drover Canyon View (current Filing No. 1 access) intersection.

Figure 3 shows these turning-movement volumes, as well as the estimated current average weekday traffic volumes on the study-area roads. Raw count data are attached.

SHORT-TERM BASELINE TRAFFIC CONDITIONS

Traffic Volumes

Figure 7 shows the sum of the existing traffic volumes plus additional traffic associated with the buildout of Filing No. 1. A three-percent growth rate for one year (to 2024) has also been applied to the existing volumes. These volumes represent the estimated short-term baseline traffic.

Levels of Service

The following intersections have been analyzed to determine the short-term baseline intersection levels of service for the AM and PM peak-hour time periods:

- Peyton Highway/Drennan Road
- Drennan Road/Drover Canyon View

Level of service (LOS) is a quantitative measure of the level of congestion or delay at an intersection and is indicated on a scale from "A" to "F." LOS A is indicative of little congestion or delay. LOS F indicates a high level of congestion or delay. Table 1 shows the level of service delay ranges for signalized and unsignalized intersections.

Table 1: Intersection Levels of Service Delay Ranges

Level of Service	Signalized Intersections	Unsignalized Intersections
	Average Control Delay (seconds per vehicle)	Average Control Delay (seconds per vehicle) ¹
A	10.0 sec or less	10.0 sec or less
B	10.1-20.0 sec	10.1-15.0 sec
C	20.1-35.0 sec	15.1-25.0 sec
D	35.1-55.0 sec	25.1-35.0 sec
E	55.1-80.0 sec	35.1-50.0 sec
F	80.1 sec or more	50.1 sec or more

¹ For unsignalized intersections, if V/C ratio is greater than 1.0 the level of service is LOS F, regardless of the projected average control delay per vehicle.

Detailed Synchro reports are attached. A summary of the short-term baseline LOS during the weekday morning and evening peak hours is shown in Figure 4. Levels of service are projected to be “A.”

TRIP GENERATION

Estimates of the existing and projected vehicle trips to be generated by Filing No. 2 have been made using the following nationally-published average trip-generation rates for land use code “210 – Single-Family (Detached) Housing” in *Trip Generation, 11th Edition, 2021* by the Institute of Transportation Engineers (ITE). A detailed trip-generation estimate for the subdivision, including ITE rates for the proposed 15 dwelling units to be constructed within Filing No. 2, is presented in Table 2 (attached). Table 3 below presents a summary of the estimated site trip generation for Filing No. 2.

Table 3: Estimated Site Vehicle-Trip Generation – Filing 2 Only

Analysis Period	Weekday		
	In	Out	Total
Morning Peak Hour	3	9	12
Evening Peak Hour	10	6	16
Daily/24-hour	85	85	169

Based on the ITE estimate, Filing No. 2 is projected to generate about 169 vehicle trips on the average weekday. During the weekday morning peak hour, approximately 3 vehicles would enter, and 9 vehicles would exit the site. Approximately 10 entering vehicles and 6 exiting vehicles are projected for the weekday afternoon peak hour.

TRIP DISTRIBUTION AND ASSIGNMENT

Trip Directional Distribution

The directional distribution and localized routing of site-generated vehicle trips to the study-area roads and intersections are necessary components in determining the site’s traffic impacts. Figure 4 shows the percentages of the site-generated vehicle trips projected to be oriented to and from the site’s major approaches. The distribution estimate is based on Figure 4 of the 2008 Preliminary Plan (“master”) TIS. Adjustments have been made based on the traffic-count data.

Site-Generated Traffic

Figure 6 shows the projected site-generated traffic volumes for the average weekday and the weekday morning and evening peak hours. Filing No. 2 site-generated traffic volumes at the intersection of Peyton Highway/Drennan Road and at Drennan Road/Drover Canyon View have been calculated by applying the directional-distribution percentages estimated by LSC (from Figure 4) to the trip-generation estimates (from Table 2).

Short-Term Total (Baseline-Plus Filing No. 2 Site-Generated) Traffic Volumes

Figure 7 shows the sum of the short-term baseline traffic volumes (from Figure 4) and site-generated peak-hour traffic volumes (shown in Figure 6). These volumes represent the estimated short-term **total** traffic following buildout of Filing No. 2.

LEVEL OF SERVICE ANALYSIS – SHORT-TERM BASELINE PLUS-SITE CONDITION

The following intersections have been analyzed to determine the projected intersection levels of service for short-term total (baseline plus site) traffic scenario for the AM and PM peak-hour time periods:

- Peyton Highway/Drennan Road
- Drennan Road/Drover Canyon View

Detailed Synchro reports are attached. A summary of LOS during the weekday morning and evening peak hours is shown in Figure 7.

All movements at the study-area intersections are projected to continue to operate at LOS A during both short-term peak hours, based on the projected short-term total traffic volumes.

ESTIMATED 20-YEAR FUTURE TRAFFIC VOLUMES

The 2008 Preliminary Plan TIS report presented future, 20- year traffic volumes. Those volumes included the trips to be generated by Filing No. 2.

Future background traffic estimated for adjacent Drennan Road and Peyton Highway in the 2008 Preliminary Plan TIS report is likely conservative, even for 2043. Those original estimates had anticipated a higher level of development within the Ellicott Springs Sketch Plan area to the east.

Based on the current 2023 traffic count data collected, the overall increase in vehicle traffic at the intersection of Peyton Highway/Drennan Road has only increased by 27 total vehicles during the AM peak and 26 total vehicles during the PM peak over the past five years. A portion of these additional trips are likely generated by Filing No. 1, which was considered site traffic in the 2008 study, and not included in the background traffic projections. Please refer to Table 4 for more details:

- AM peak hour – increased by 27 total vehicles from July 2018 to August 2023
- PM peak hour – increased by 26 total vehicles from July 2018 to August 2023

Table 4: Comparison of Approach Volumes at Peyton Highway/Drennan Road (2023 vs. 2018)

Roadway		AM Peak			PM Peak		
Approach	Name	2018	2023	Change	2018	2023	Change
SB	Peyton Hwy	16	20	4	17	37	20
WB	Drennan Rd	6	23	17	5	10	5
NB	Peyton Hwy	15	21	6	20	26	6
EB	Drennan Rd	3	3	0	14	9	-5
Total		40	67	27	56	82	26

Projected 2040 volumes in the current EPC *Major Transportation Corridors Plan (MTCP)* indicate about 3,300 vehicles per day (vpd) on Peyton Highway south of Drennan Road, which is lower than the estimated 2030 total volume in the 2006 TIS (3,750).

The *MTCP* also indicates about 3,500 vehicles per day on Drennan road west of Peyton Highway, which is significantly lower than the estimated 2030 total volume in the 2006 TIS (7,750). Current daily volumes on Drennan Road are likely between about 260 to 310 vehicles per day, based on factored peak-hour count data.

DRENNAN ROAD RELATIVE TRAFFIC IMPACT

The estimated existing and projected short-term total average daily traffic (ADT) impacts have been compared to the roadway design ADTs shown in Tables 2-4 and 2-5 of the *ECM*. Figure 3 shows estimated **existing** annual average daily traffic (AADT) estimates on the adjacent roadways. These are based on peak-period data collected and other available 24-hour data on nearby roadways. Figure 7 shows the estimated short-term total ADTs on the study-area roadways.

Drennan Road is currently a gravel roadway. The *ECM* design ADT for a gravel roadway is 200 vehicles per day. Based on the LSC-estimated existing daily volume shown in Figure 3, the ADT on Drennan Road east of Peyton Highway to Drover Canyon View is approximately 275 vpd. This is an existing deficiency as the *ECM* 200-vpd design ADT for a gravel roadway is exceeded.

Figure 7 shows the projected short-term total ADT volumes. Based on LSC estimates, with the addition of projected Filing No. 2 site-generated trips plus trips to be generated by future new homes on the remainder of the currently-undeveloped, Filing No. 1 lots, this segment of Drennan Road is projected to be approximately 515 ADT based on the short-term analysis scenario. Note: some existing trips may include those associated with new home construction, which would be temporary.

The 2040 *MTCP* classifies Drennan Road as a “Collector.” Under 2040 improvements, the *MTCP* calls for a Drennan Road upgrade to a 24-foot, paved (unimproved) roadway.

SUBDIVISION ROADWAY CLASSIFICATION

The proposed roadway within Filing 2, **Silverado Hill View**, is proposed as a private, unpaved local roadway. Please refer to design plans by JPS Engineering and Deviation No. 2 for details regarding requested roadway construction material.

AUXILIARY TURN-LANE NEEDS ANALYSIS

Filing No. 2 will **not** “trigger” the requirement for any auxiliary left- or right-turn lanes at the site access or at the Peyton Highway/Drennan Road intersection – based on the projected short-term total traffic volumes.

Peyton Highway/Drennan Road

Southbound-Left-Turn Lane

The southbound-left-turn volume at Peyton Highway/Drennan Road is **not** expected to exceed the *ECM*-minimum left-turn volume threshold prescribing an exclusive turn lane (25 vehicles per hour on a Minor Arterial), based on the projected **short-term total volumes**.

Northbound-Right-Turn Lane

The northbound-right-turn volume at Peyton Highway/Drennan Road is **not** expected to exceed the *ECM*-minimum right-turn volume threshold prescribing an exclusive turn lane (50 vehicles per hour on a Minor Arterial), based on the projected **short-term total** volumes.

Drover Canyon View/Drennan Road

The turning volumes at Drover Canyon View/Drennan Road are not projected to exceed the *ECM*-minimum volume thresholds prescribing exclusive right- or left-turn lanes, based on the projected **short-term total** volumes.

WAIVERS AND DEVIATION REQUESTS

Deviation Requests

Deviation No. 1: A deviation request for length of temporary cul-de-sac has been prepared and is included with this submittal.

Deviation No. 2: A deviation request to allow construction of all roads in Silverado Ranch using crushed asphalt (reclaimed asphalt pavement (RAP)) material instead of the *ECM* standard material of compacted gravel.

Review C1: What about long-term?
Review C2: Unresolved.

Land Development Code Waiver

A waiver to LDC Section 8.4.4.E.3 to allow the subdivision roadways to be private was previously approved.

ROADWAY IMPROVEMENT FEE PROGRAM

Anticipated Fees and PID Option

This project will be required to participate in the El Paso County Road Improvement Fee Program. The applicant will join the 10-mil PID. The 10-mil PID building permit fee portion associated with this option is \$1,221 per single-family dwelling unit. Based on 15 lots for Filing 2 only, the total building permit fee would be \$18,315.

Potentially Reimbursable Improvements Under the MTCP Fee Program

Nearby improvement projects which are potentially reimbursable under the Fee Program are (from Map 13 on the *MTCP*) include:

- P8 – Drennan Road from Curtis Road to Ellicott Highway (upgrade from 2-lane Rural gravel road to a 2-lane Unimproved County Road (\$7,148,000))

Given the rural location, pedestrian facilities do not currently exist on Peyton Highway or Drennan Road adjacent to the site. The following multi-modal improvement projects are shown adjacent to the site on “Map 15: Bicycle and Pedestrian Network and Improvements” on El Paso County’s *Major Transportation Corridors Plan (MTCP)*:

- M1 – Peyton Highway from Squirrel Creek Road to Falcon Highway - 15.93 miles of new bicycle lanes.
- P8 – Drennan Road from Curtis Road to Ellicott Highway - proposed bicycle route as part of future roadway upgrades/widening project.

* * * * *

Please contact me if you have any questions regarding this report.

Respectfully Submitted,

LSC TRANSPORTATION CONSULTANTS, INC.

By: Jeffrey C. Hodsdon, P.E.
Principal

JCH/JAB:jas

Enclosures: Table 2
Figure 1 - Figure 7
Traffic Count Reports
Synchro LOS Reports

Table 2



Table 2: Trip Generation Estimate


ITE		Value	Units ¹	Trip Generation Rates ²				Total External Trips Generated					
Code	Description			Average	A.M.		P.M.		Average	A.M.		P.M.	
				Weekday	In	Out	In	Out	Weekday	In	Out	In	Out
Filing 1 -- Existing													
210	Single-Family (Detached) Housing	4	DU	11.27	0.22	0.62	0.68	0.40	45	1	2	3	2
Filing 1 -- Remainder to be Constructed													
210	Single-Family (Detached) Housing	6	DU	11.27	0.22	0.62	0.68	0.40	68	1	4	4	2
Filing 2 Only													
210	Single-Family (Detached) Housing	15	DU	11.27	0.22	0.62	0.68	0.40	169	3	9	10	6
Filings 1 + 2 Combined -- Total													
210	Single-Family (Detached) Housing	25	DU	11.27	0.22	0.62	0.68	0.40	282	5	16	17	10

¹ DU = dwelling units

² Source: *Trip Generation, 11th Edition (2021)* by the Institute of Transportation Engineers (ITE)

Figures 1-7



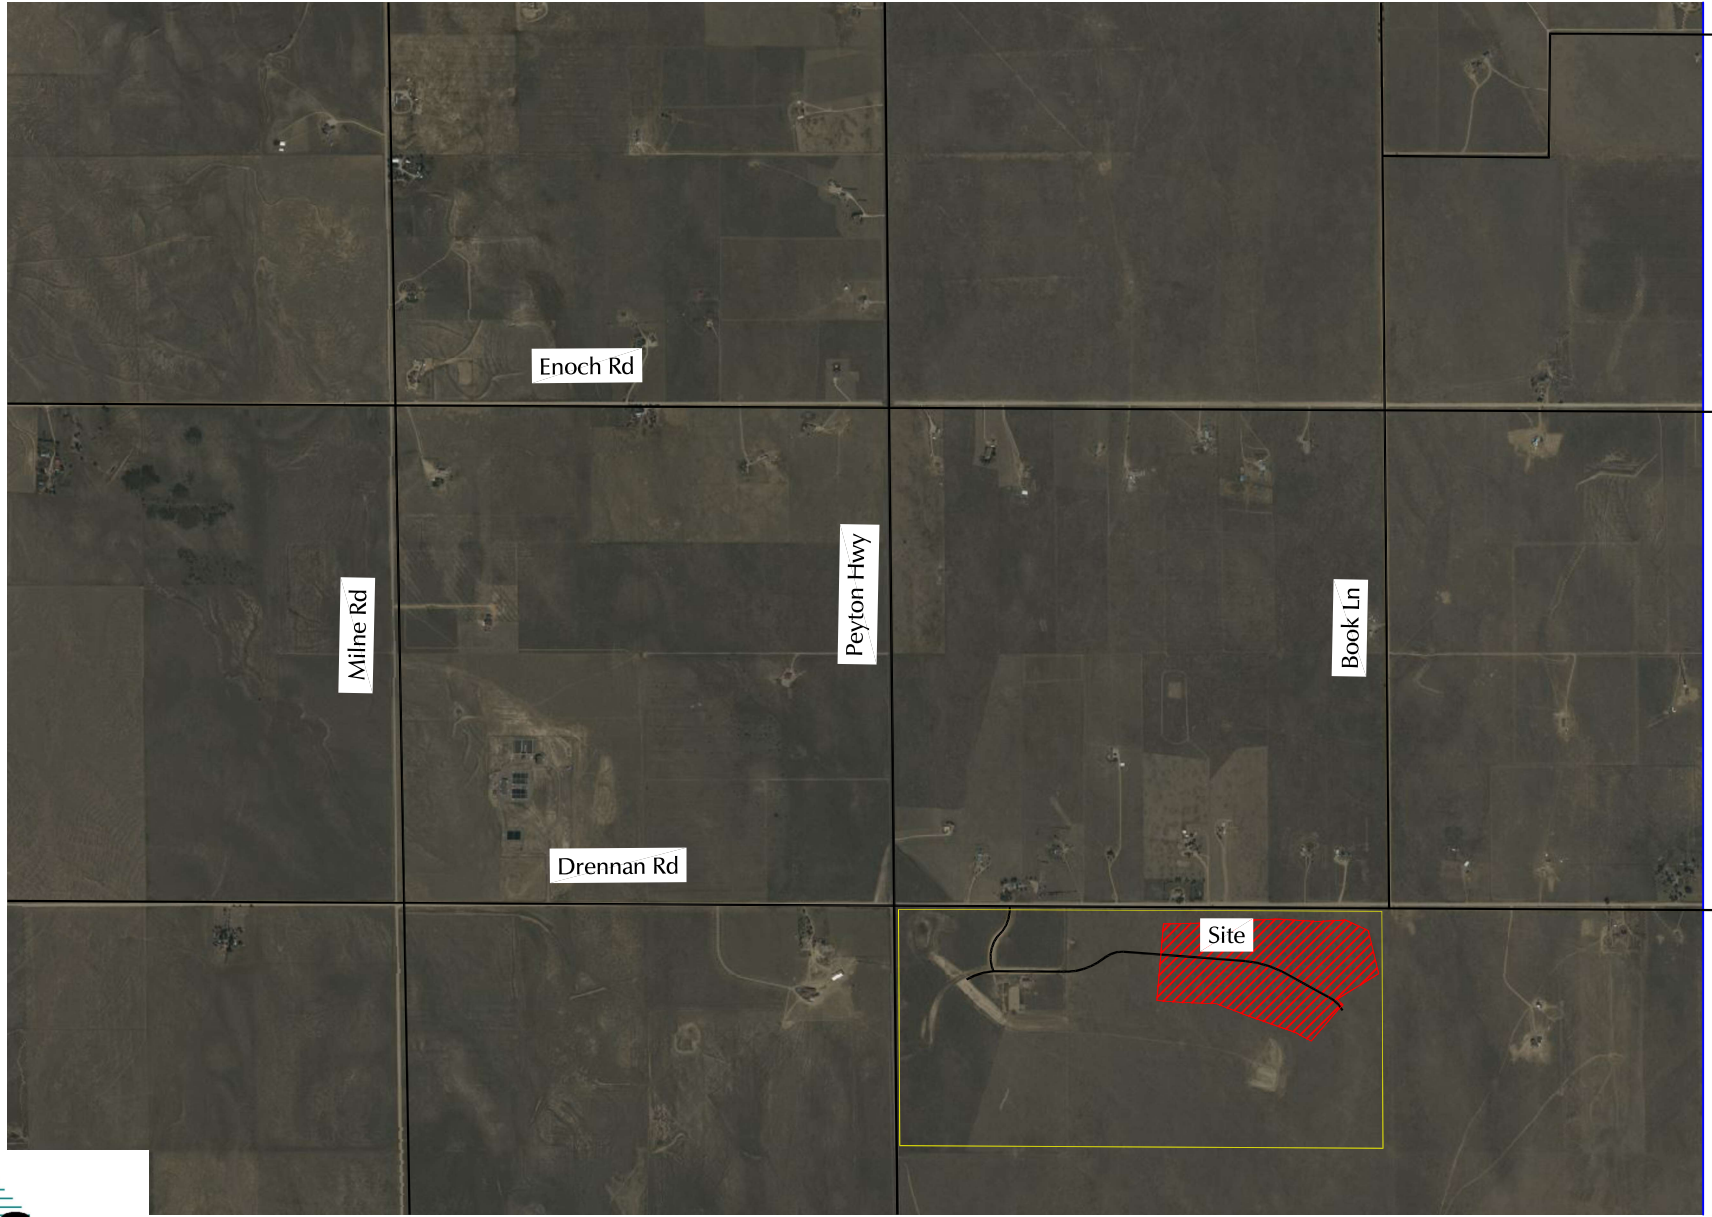

Not to scale



Figure 1
Vicinity Map
Silverado Ranch Filing No. 2 (LSC#S224530)



Approximate
Scale
1" = 500'


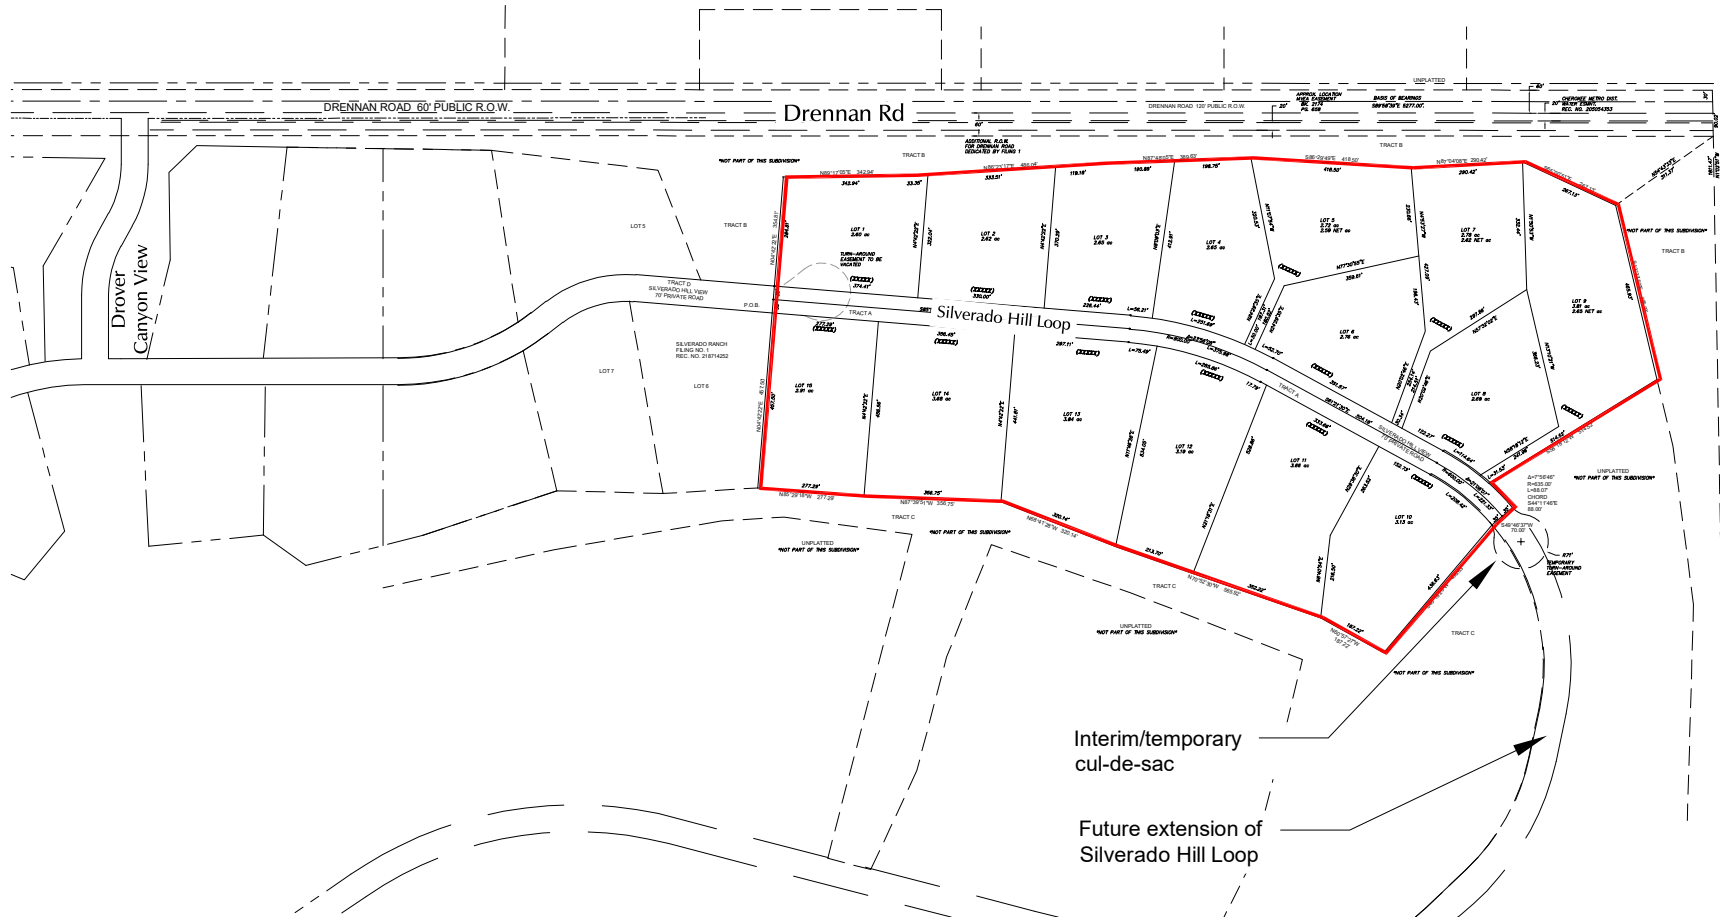


Figure 2
Filing No. 2 Site Plan

Silverado Ranch Filing No. 2 (LSC#S224530)

Entering Sight Distance Analysis for Passenger Cars

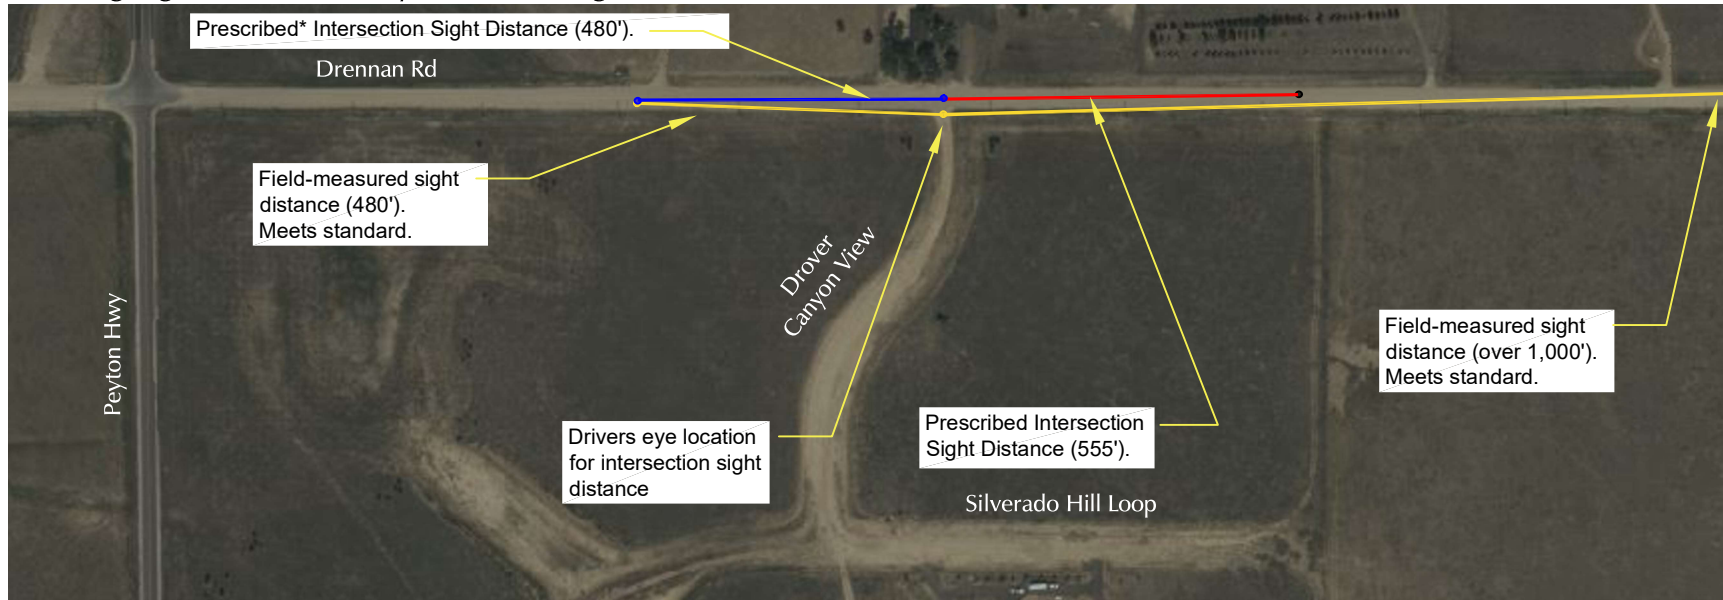

Stopping Sight Distance on a Major Street Approach to an Intersection





Posted Speed: 45 mph on Drennan Road Design Speed used in this evaluation: 50mph.

*Design and Technical Criteria (and AASHTO "Green Book" Sect. 9.5.3.2.1) [A sight triangle to the left is also needed for the left-turning vehicle to cross the near lane(s) of the major road on which traffic approaches from the left; the length of the leg of this sight triangle along the major road is shown as dimension b in the drawing to the left in Figure 9-17. This sight triangle to the left is normally provided by Case B2 for the right-turn maneuver] (p.9-44).



- Field-measured sight distance
- Required stopping sight distance, per ECM Table 2-17
- Required stopping sight distance, per AASHTO.
- Required intersection sight distance, per ECM Table 2-21

Figure 3
Sight Distance Analysis
 Silverado Ranch Filing No. 2 (LSC#S224530)

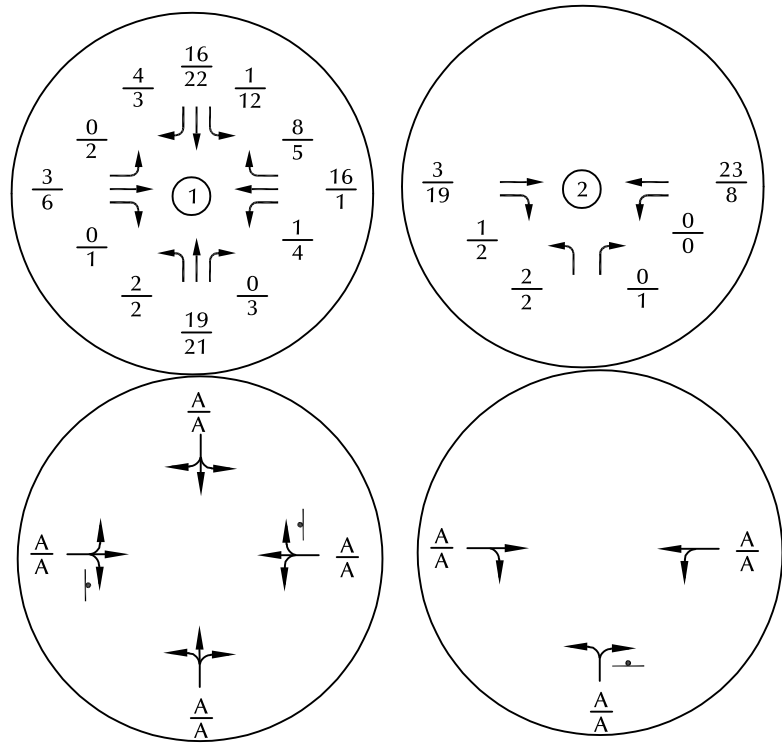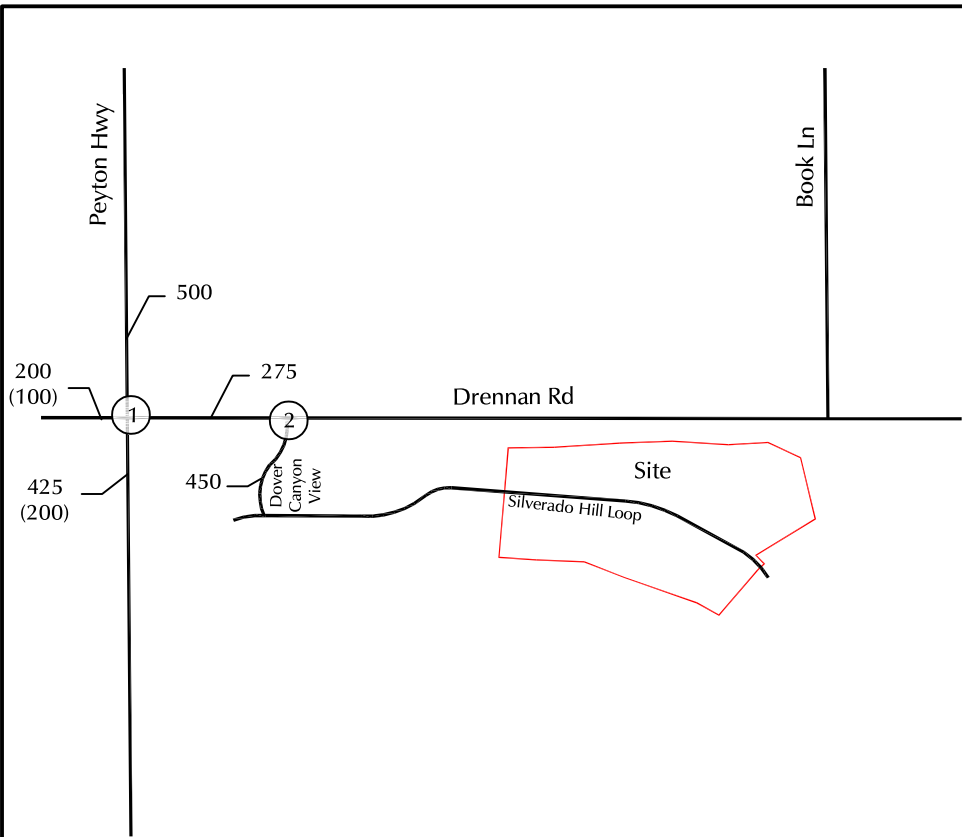


- $\frac{X}{X}$ = AM Individual Movement Peak-Hour LOS
- $\frac{X}{X}$ = PM Individual Movement Peak-Hour LOS
- $\frac{XX}{XX}$ = AM Weekday Peak-Hour Traffic (Veh/Hour)
- $\frac{XX}{XX}$ = PM Weekday Peak-Hour Traffic (Veh/Hour)
- X,XXX = Annual Average Daily Traffic (Vehicles/Day) (Estimate by LSC)
- (X,XXX) = Average Daily Traffic (Vehicles/Day) (MTCP)
- = Stop Sign

Figure 4
**Existing Traffic, Lane Geometry,
 Traffic Control, and LOS**


Counts by LSC August 2023

Silverado Ranch Filing No. 2 (LSC#S224530)



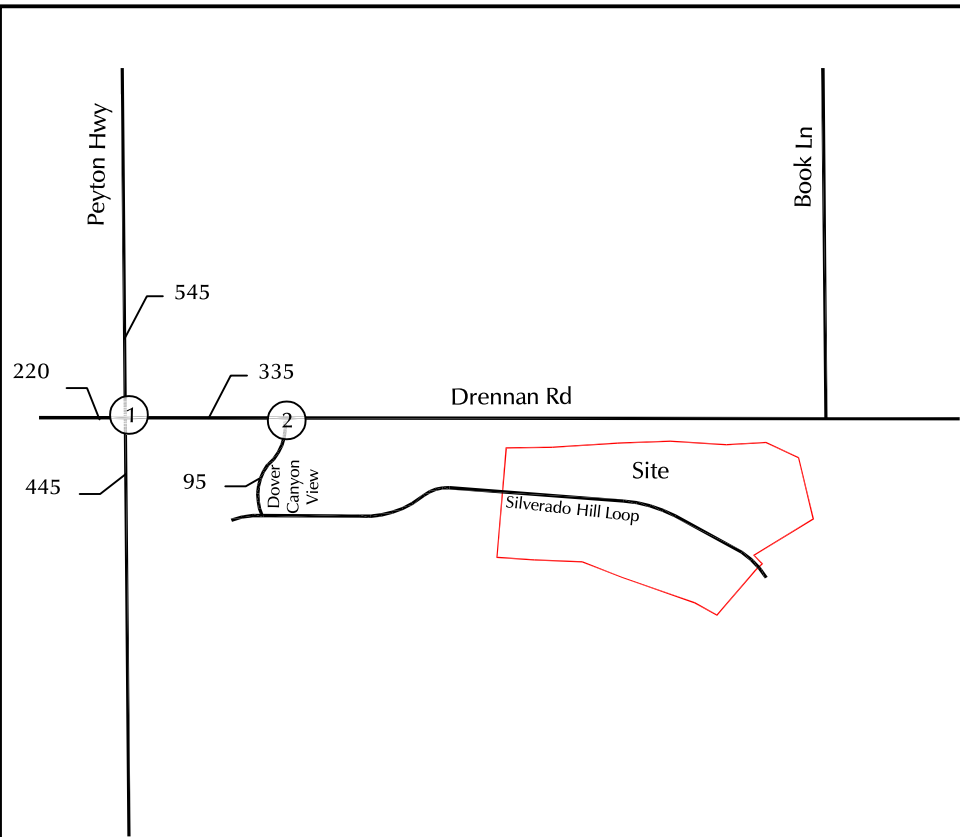

Not to scale

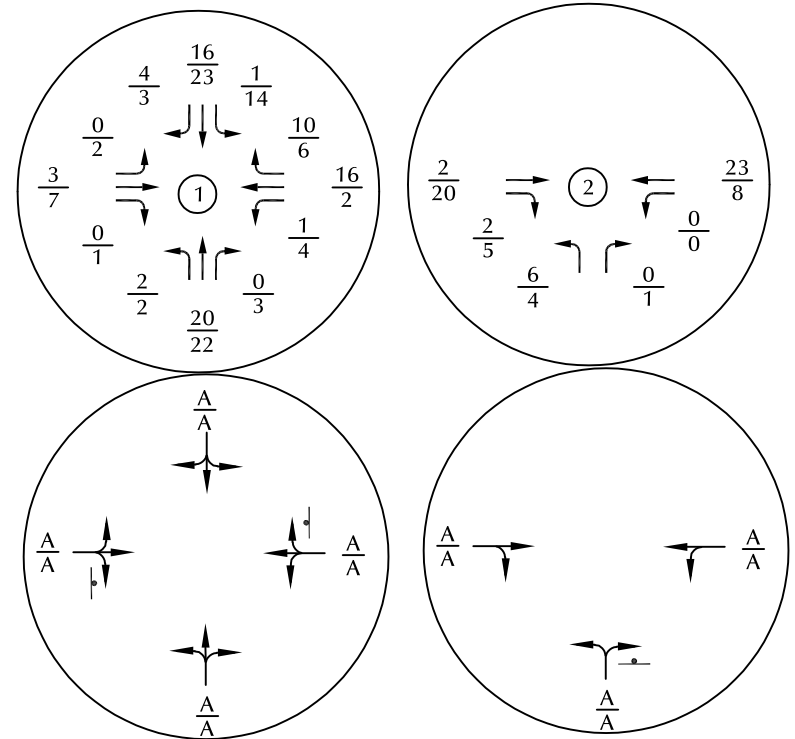

- $\frac{X}{X}$ = AM Individual Movement Peak-Hour LOS
- $\frac{X}{X}$ = PM Individual Movement Peak-Hour LOS
- $\frac{XX}{XX}$ = AM Weekday Peak-Hour Traffic (Veh/Hour)
- $\frac{XX}{XX}$ = PM Weekday Peak-Hour Traffic (Veh/Hour)
- X,XXX = Annual Average Daily Traffic (Vehicles/Day)

⊥ = Stop Sign

Figure 5


2024 Short-Term Baseline Traffic, Lane Geometry, Traffic Control, and LOS

Silverado Ranch Filing No. 2 (LSC#S224530)





Not to scale

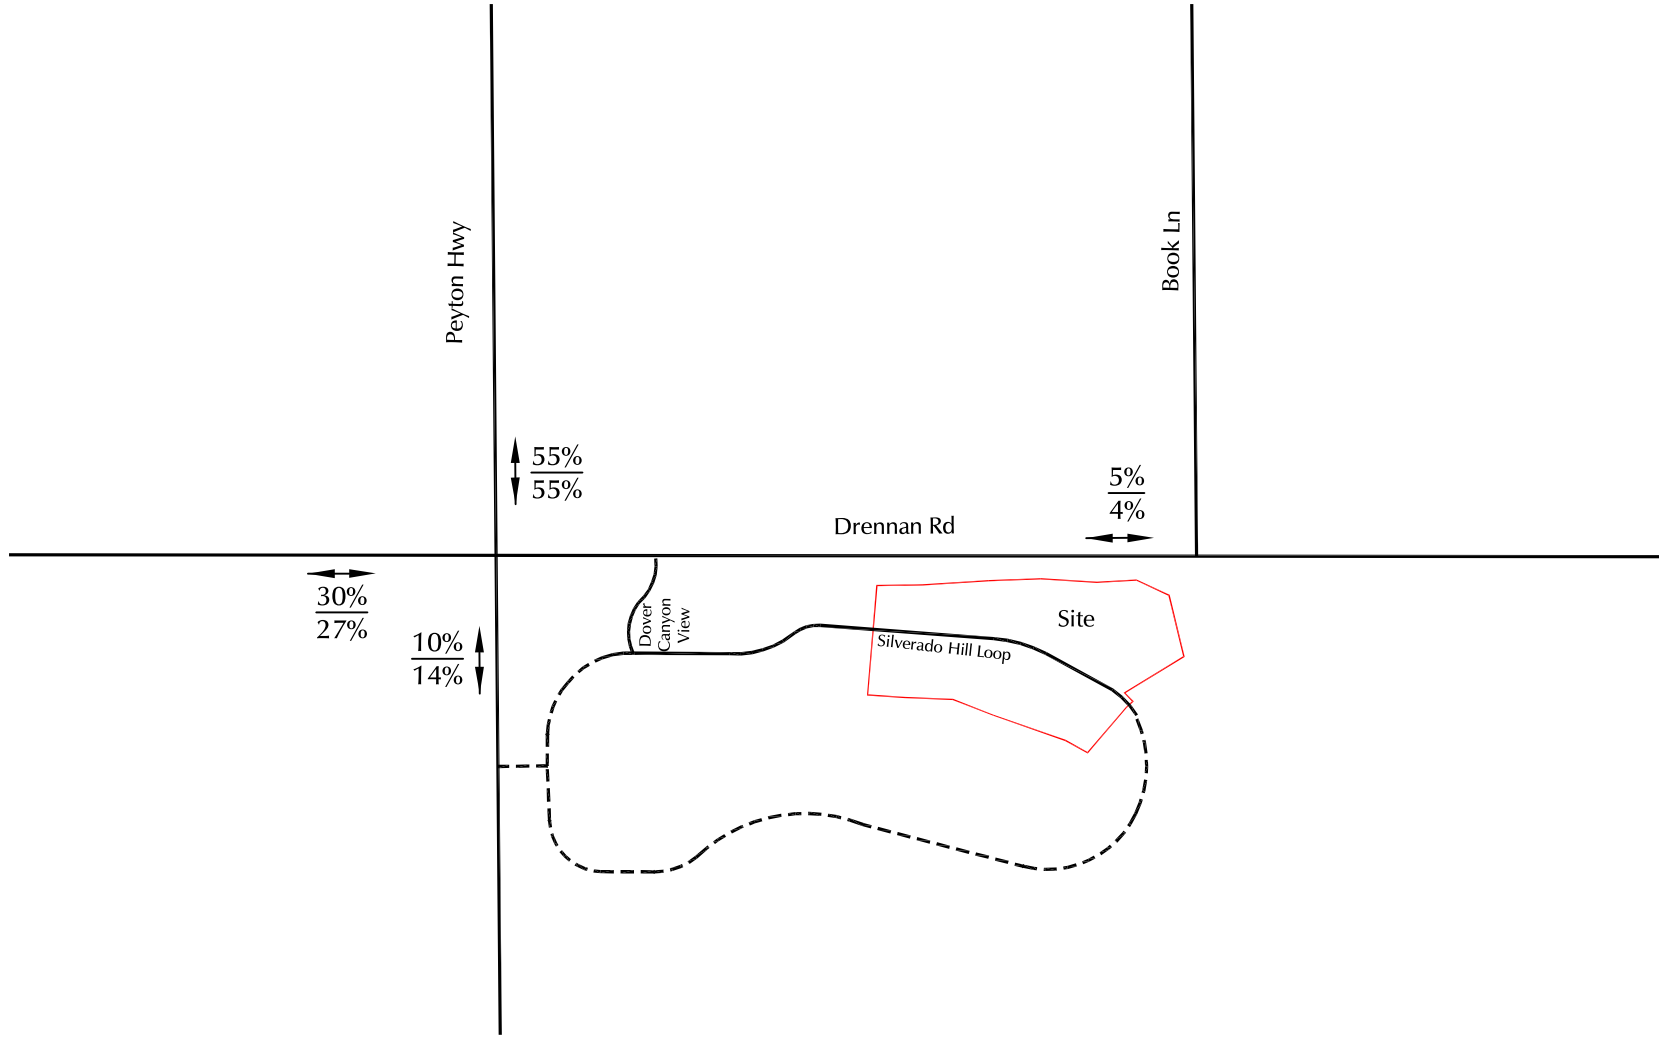

$$\frac{\overleftrightarrow{XX\%}}{\overleftrightarrow{XX\%}} = \frac{\text{A.M. Peak Hour \% Distribution}}{\text{P.M. Peak Hour \% Distribution}}$$




Figure 6
Estimated Directional Distribution

Silverado Ranch Filing No. 2 (LSC#S224530)







Not to scale

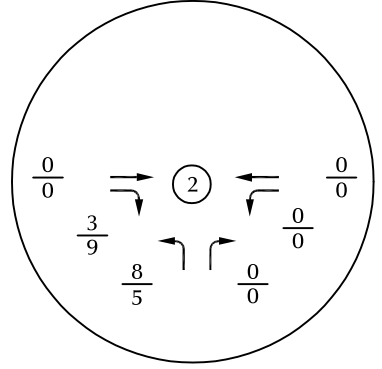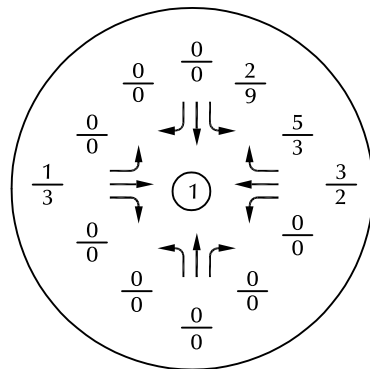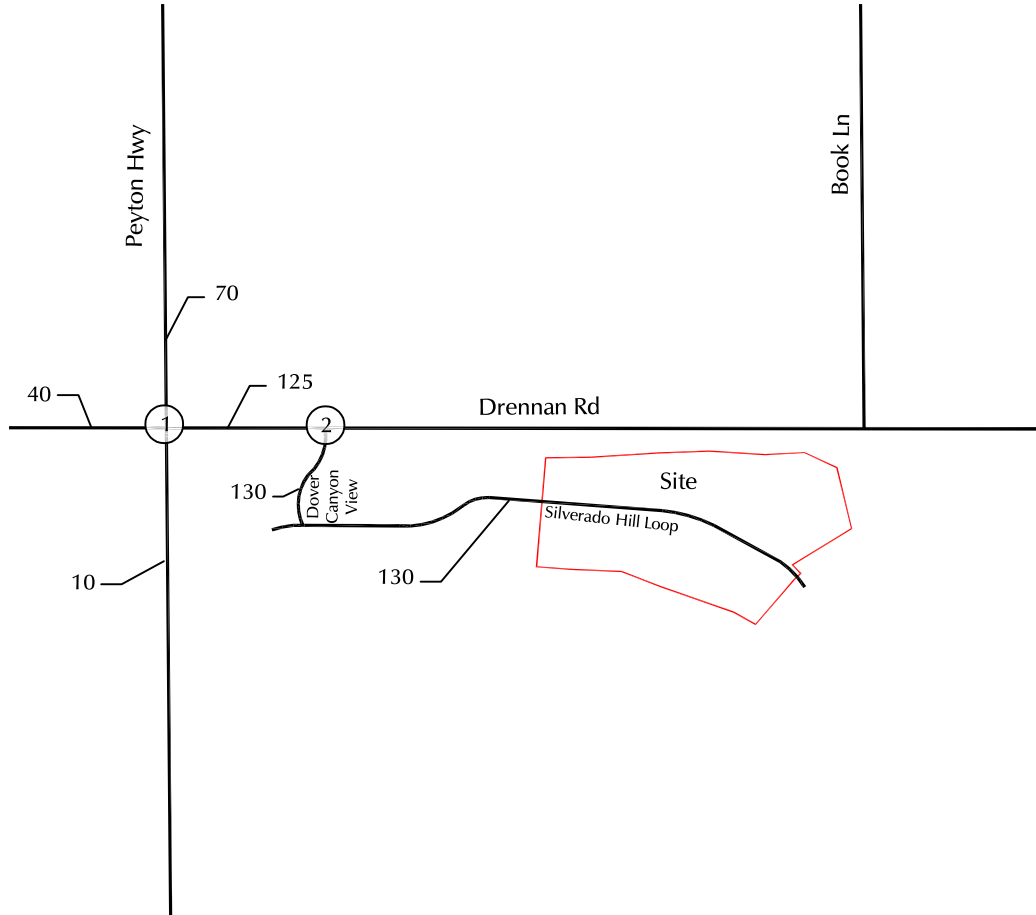

$\frac{XX}{XX}$ = AM Weekday Peak-Hour Traffic (Veh/Hour)
 $\frac{XX}{XX}$ = PM Weekday Peak-Hour Traffic (Veh/Hour)
 X,XXX = Annual Average Daily Traffic (Vehicles/Day)

Figure 7
Short-Term Filing No. 2
Site-Generated Traffic

Silverado Ranch Filing No. 2 (LSC#S224530)

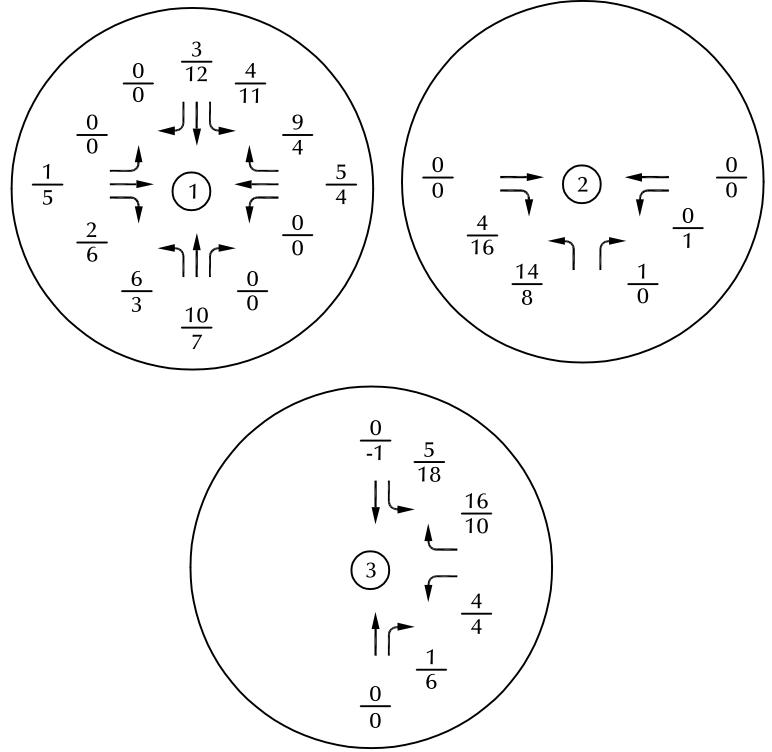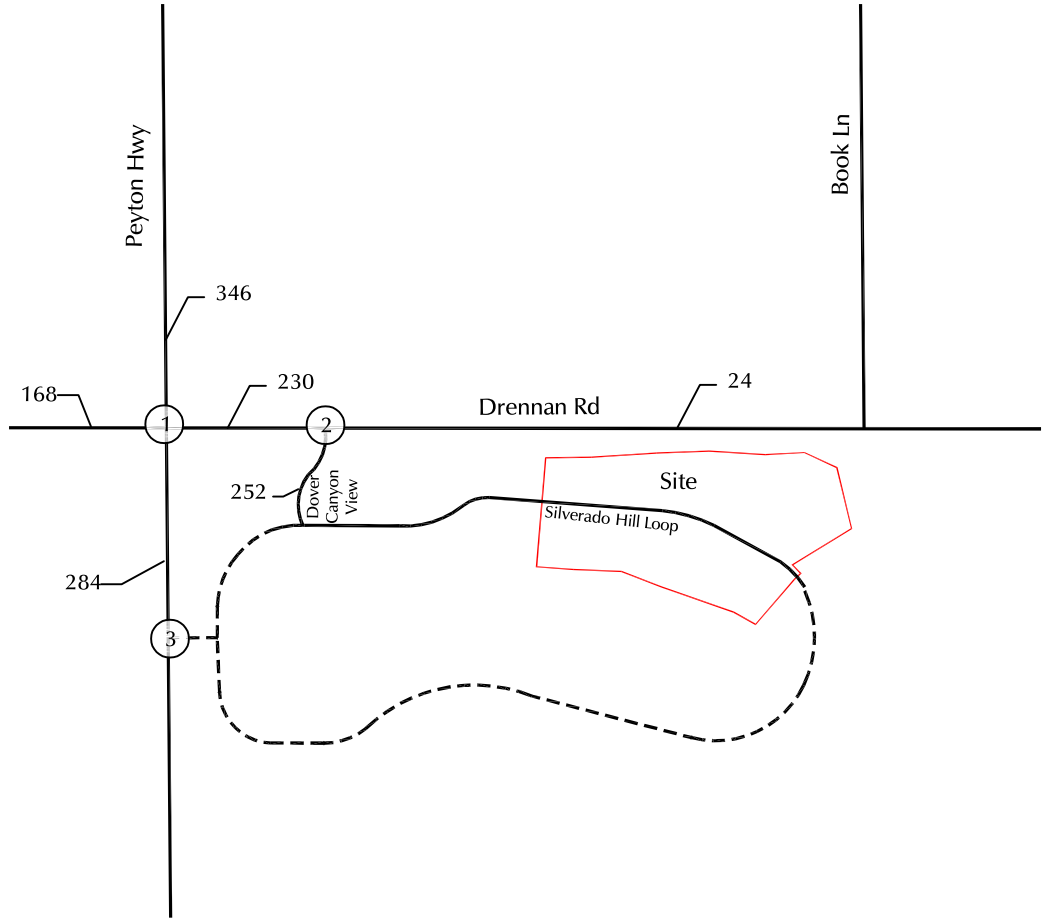

$\frac{XX}{XX}$ = AM Weekday Peak-Hour Traffic (Veh/Hour)
 $\frac{XX}{XX}$ = PM Weekday Peak-Hour Traffic (Veh/Hour)
 X,XXX = Annual Average Daily Traffic (Vehicles/Day)



Figure 8
**2044 Overall Buildout
 Site-Generated Traffic**

Silverado Ranch Filing No. 2 (LSC#S224530)

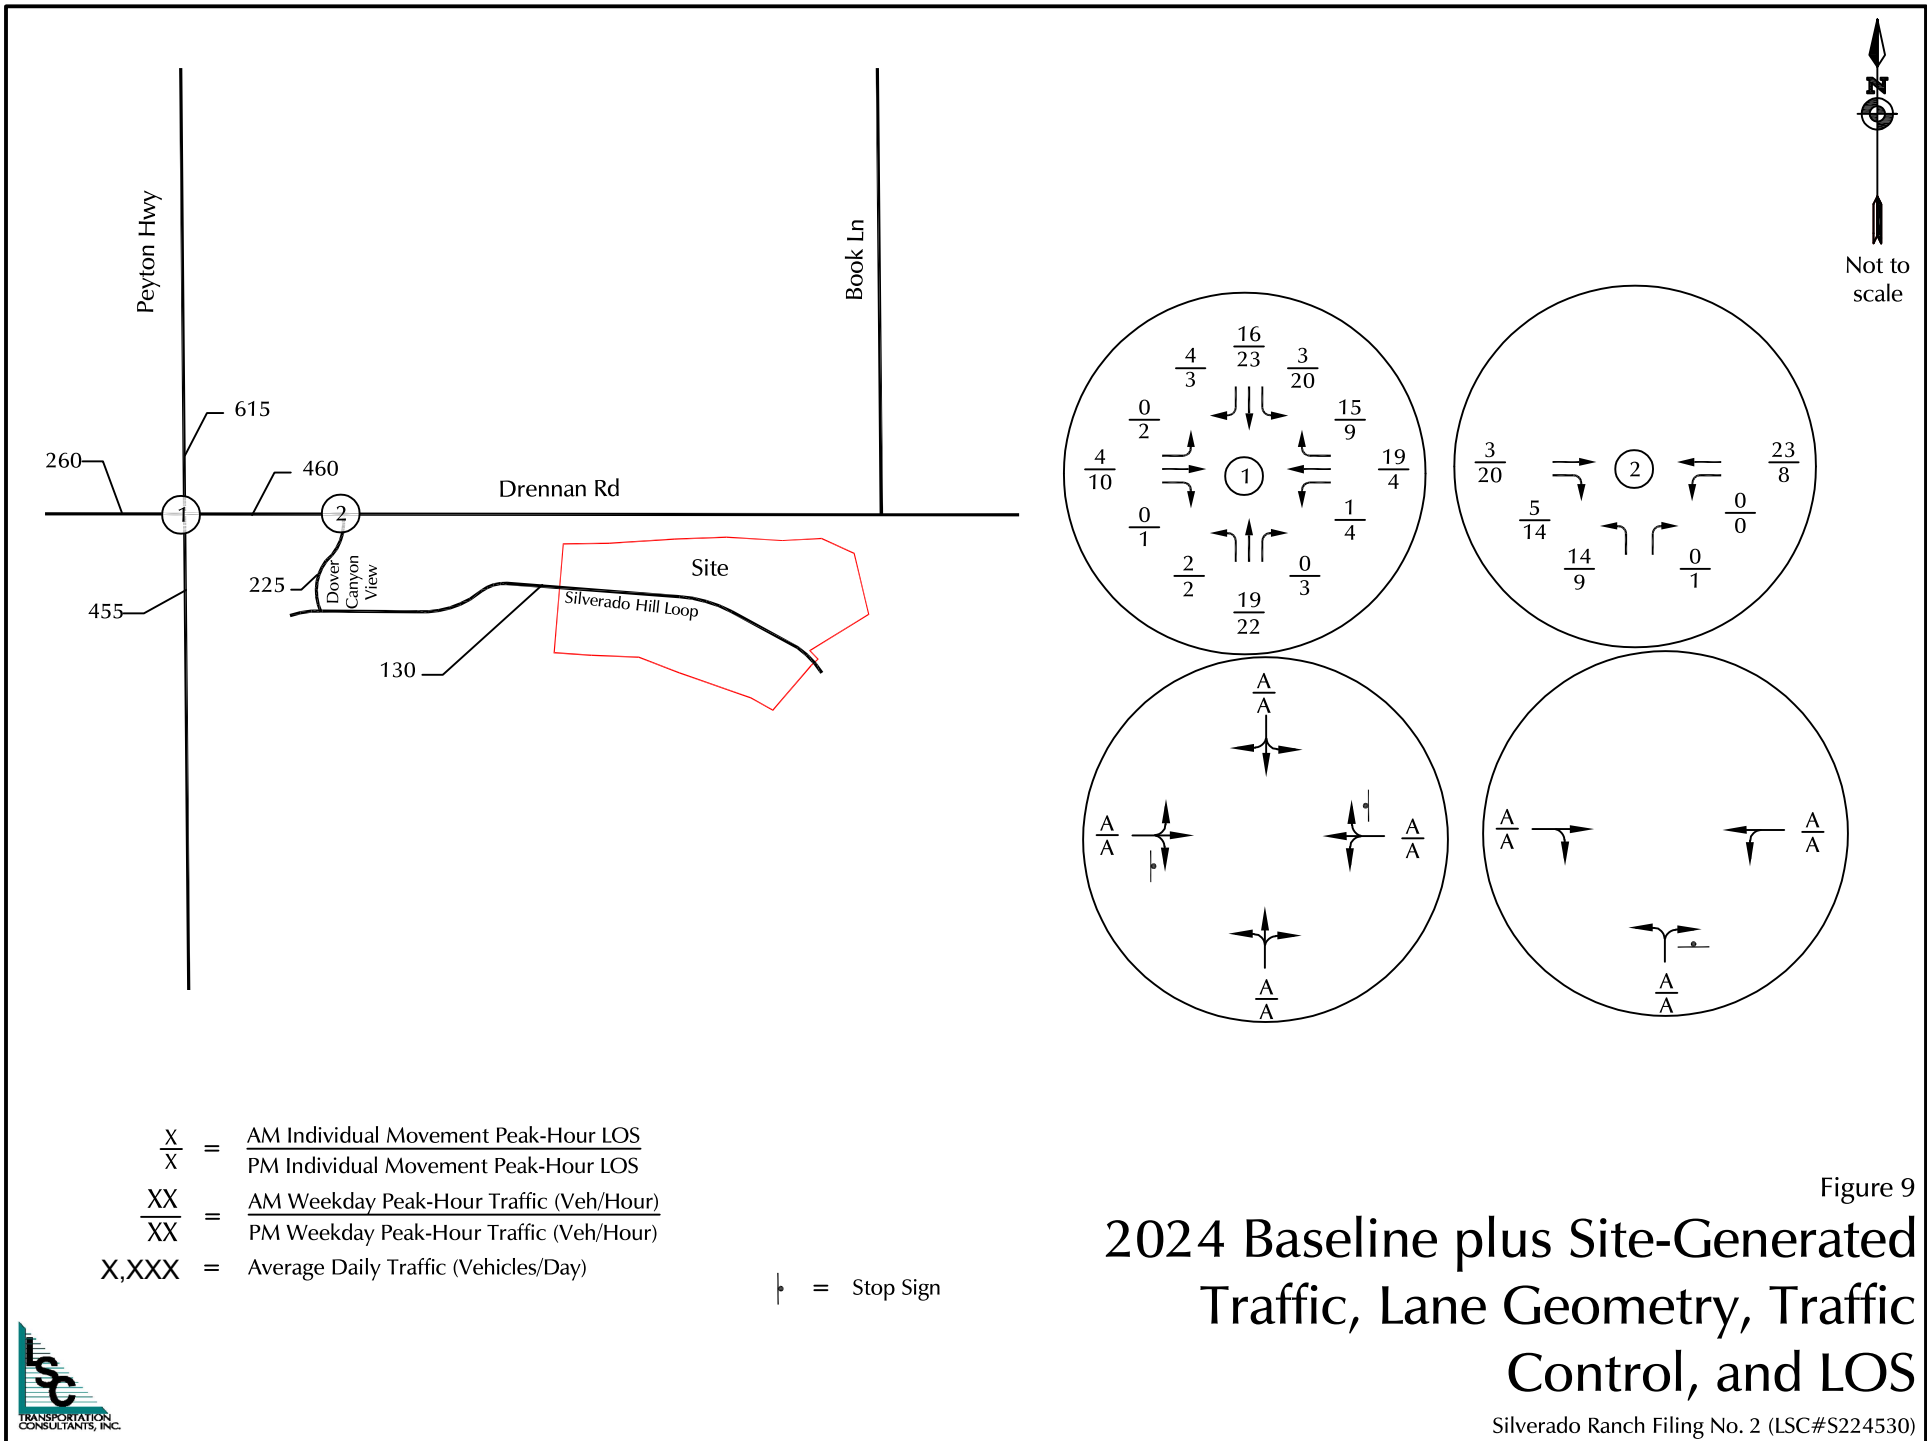
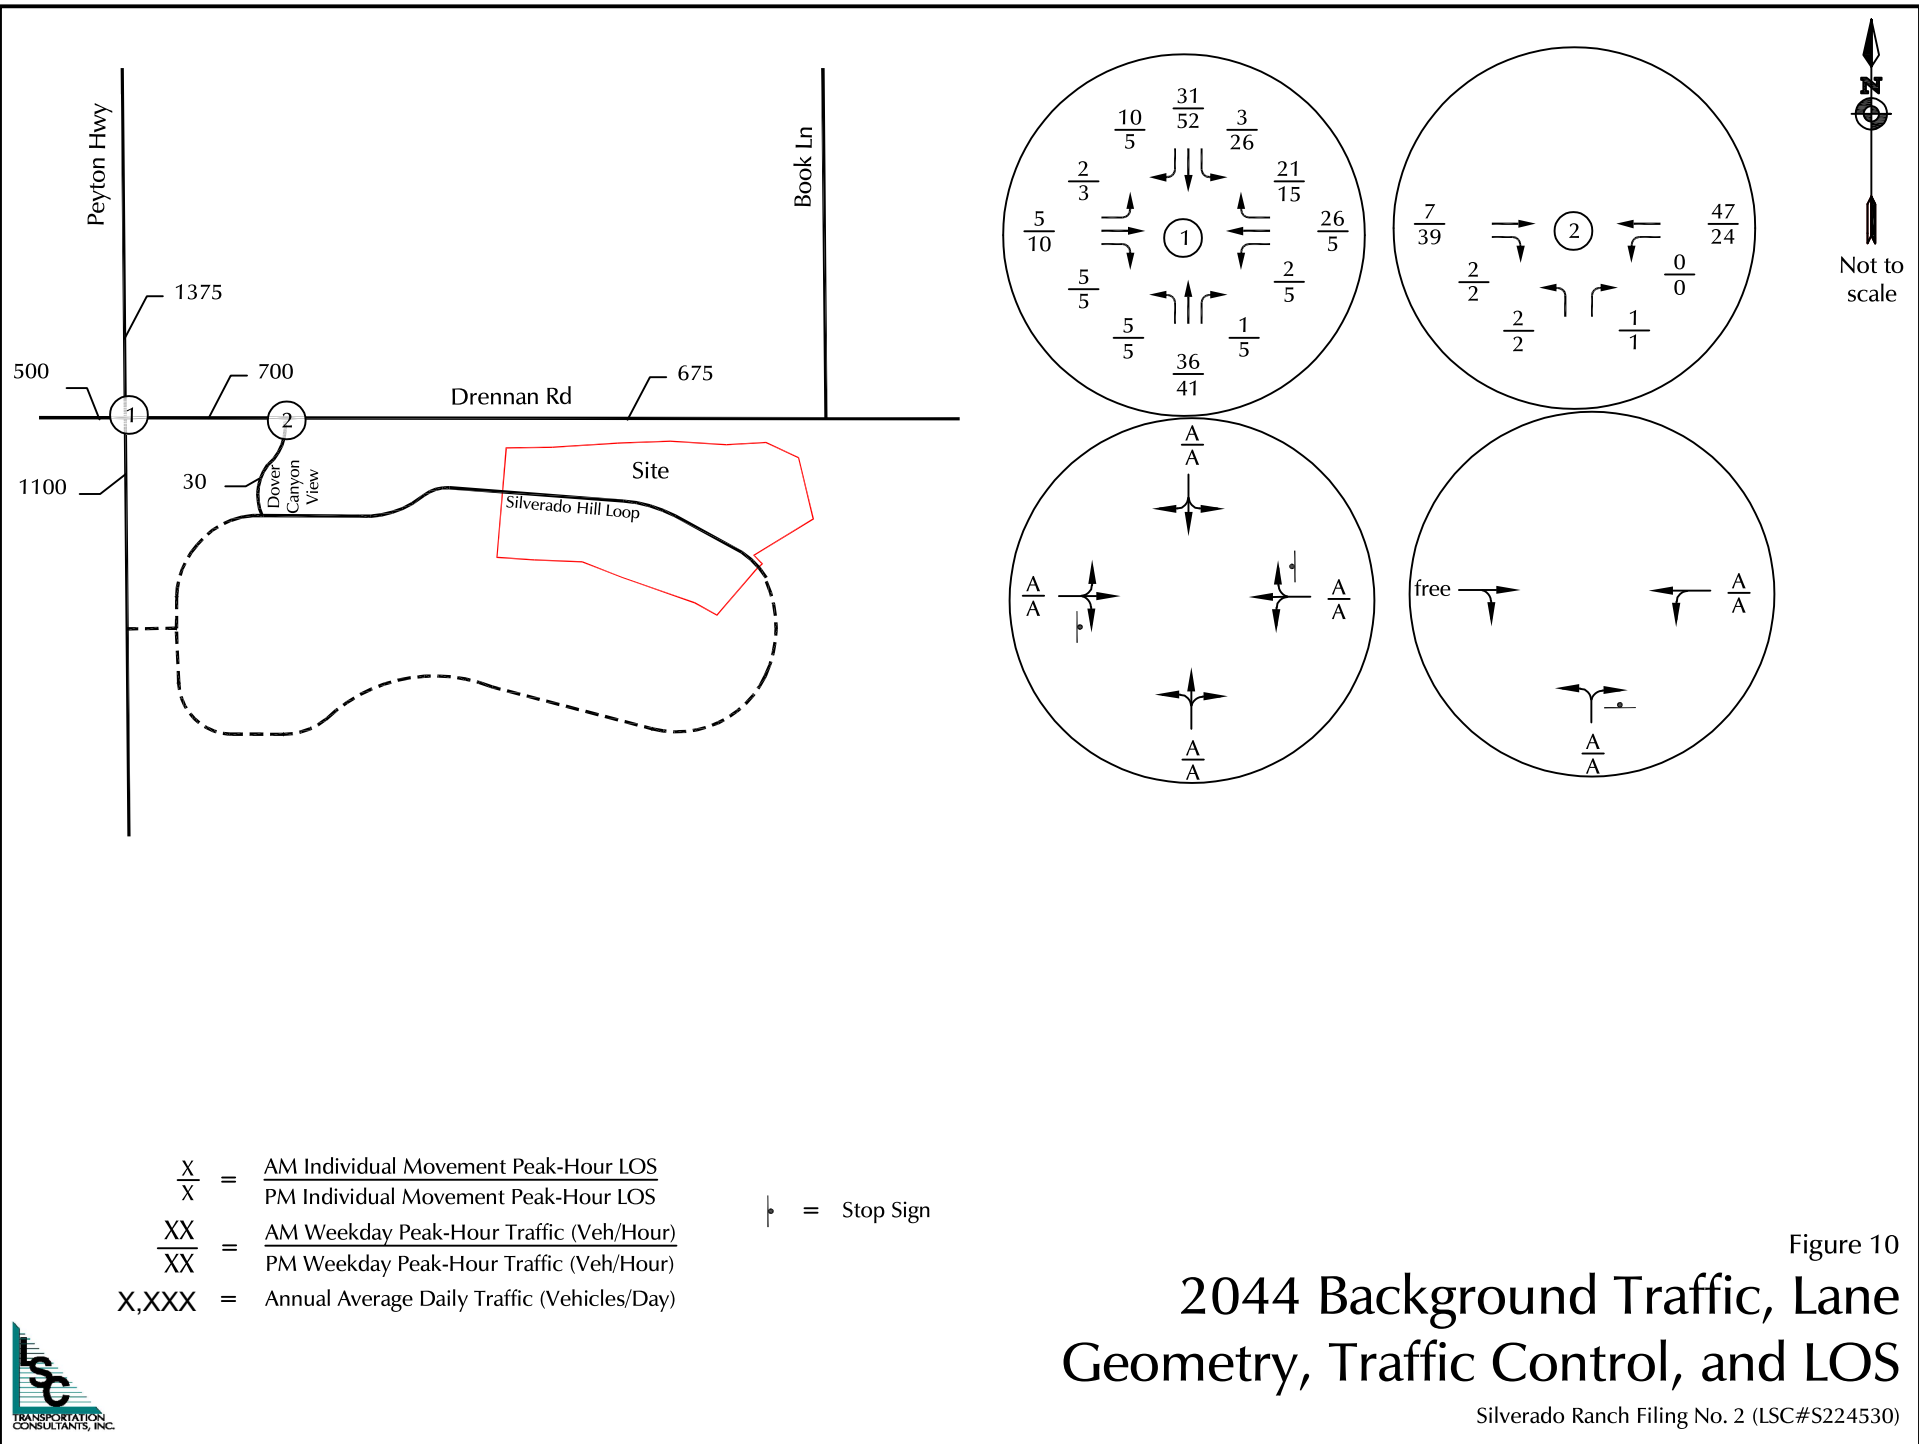


Figure 9
 2024 Baseline plus Site-Generated
 Traffic, Lane Geometry, Traffic
 Control, and LOS





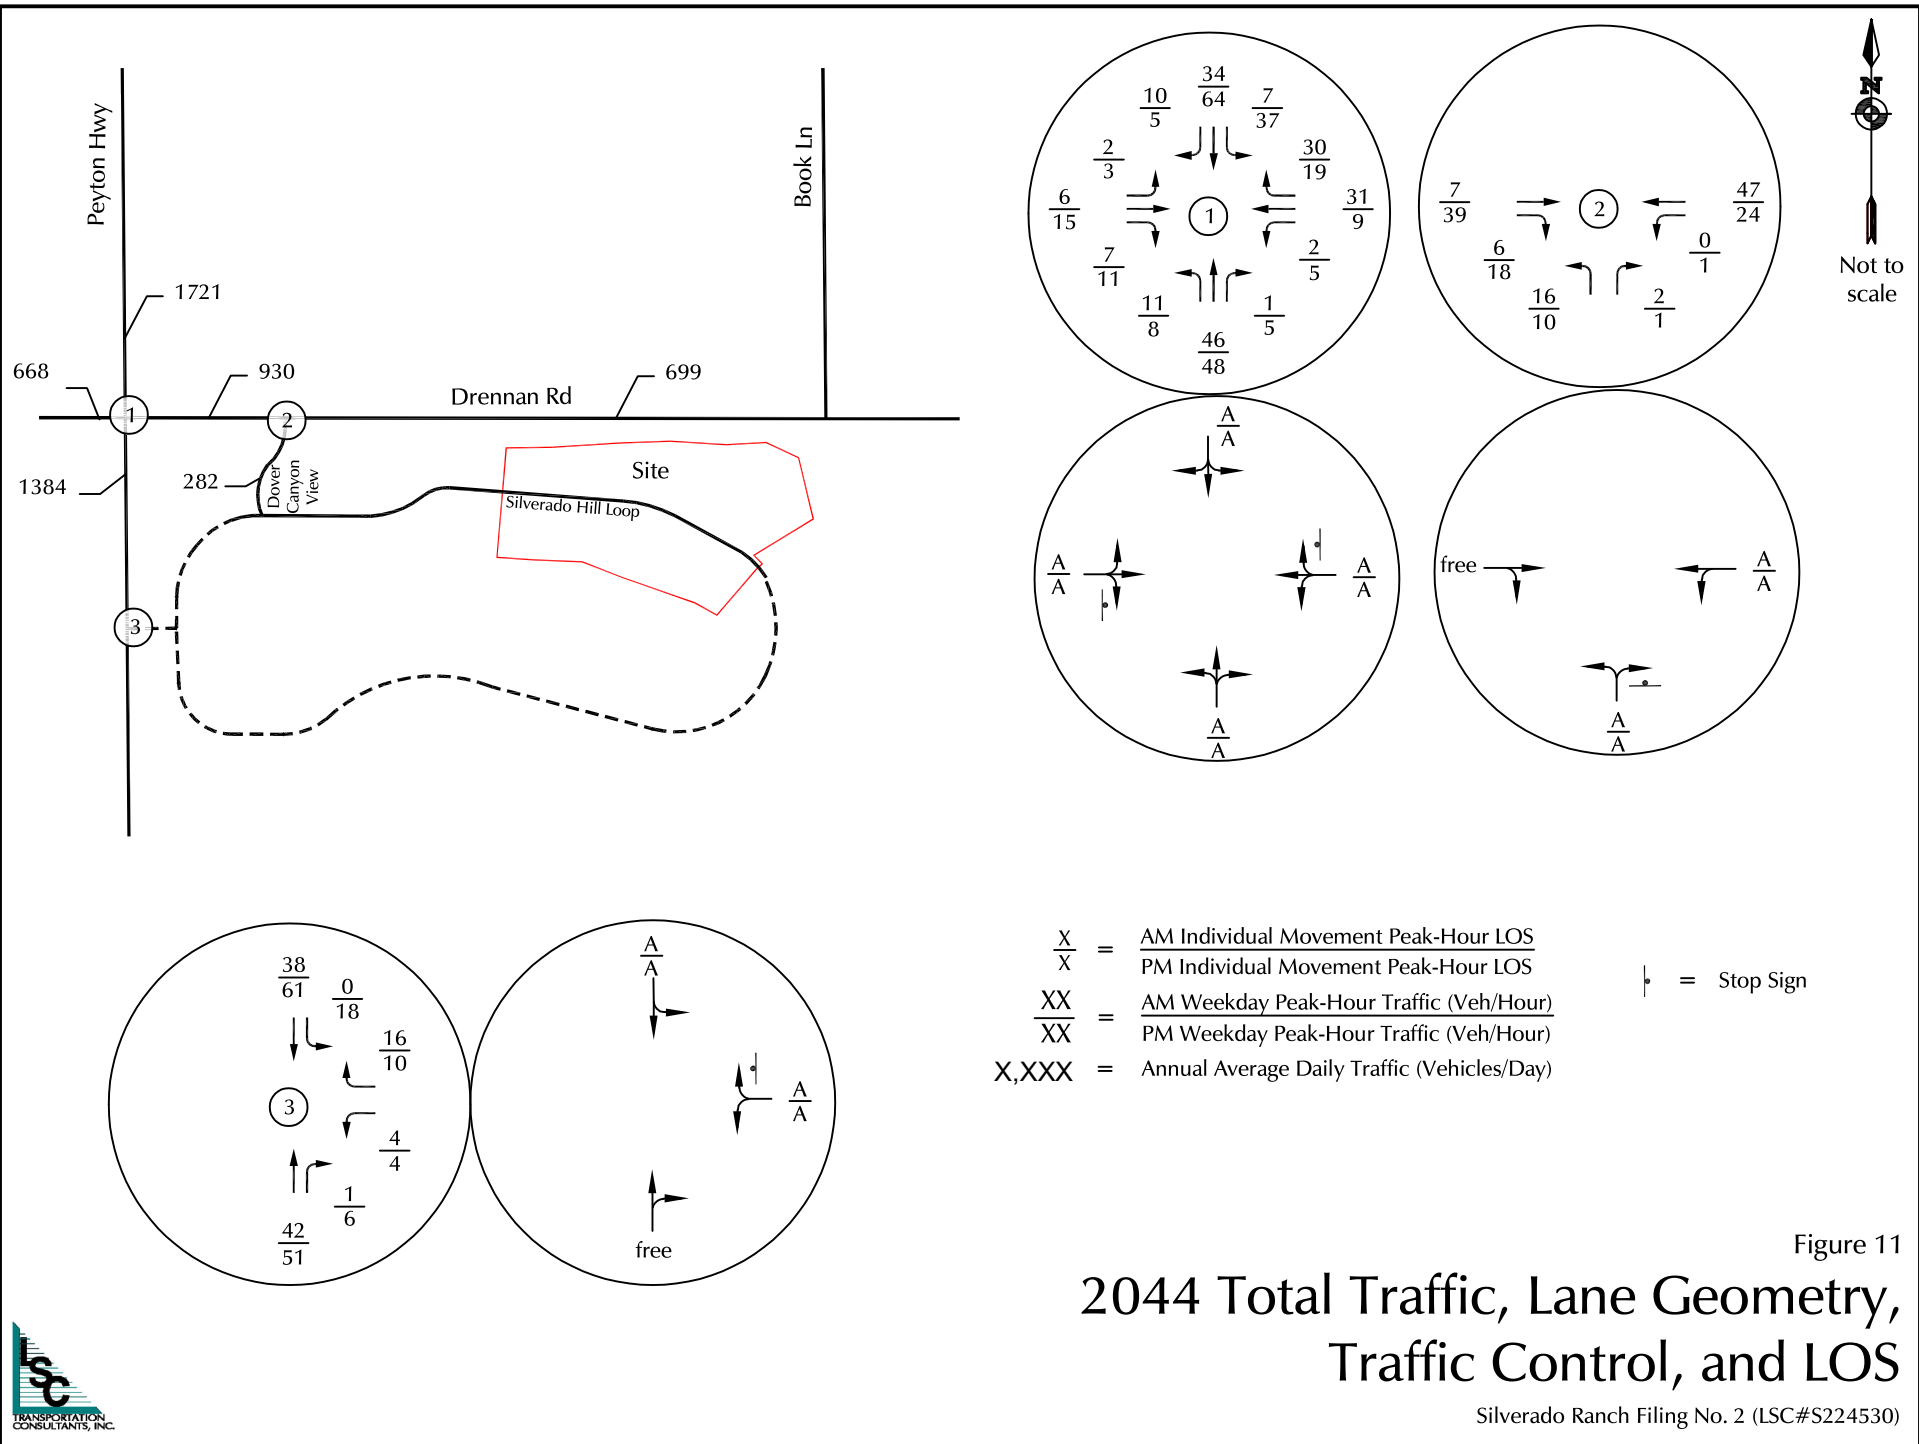


Figure 11
 2044 Total Traffic, Lane Geometry,
 Traffic Control, and LOS

Silverado Ranch Filing No. 2 (LSC#S224530)

Traffic Counts



LSC Transportation Consultants, Inc.

2504 E. Pikes Peak Ave, Suite 304
 Colorado Springs, CO 80909
 719-633-2868

File Name : Drover Canyon Vw - Drennan Rd PM TM
 Site Code : S224530
 Start Date : 8/9/2023
 Page No : 1

Groups Printed- Bank 1


Start Time	Southbound					Drennan Rd Westbound					Drover Canyon Vw Northbound					Drennan Rd Eastbound					Int. Total	
	Right	Thru	Left	Peds	App. Total	Right	Thru	Left	Peds	App. Total	Right	Thru	Left	Peds	App. Total	Right	Thru	Left	Peds	App. Total		
16:00	0	0	0	0	0	0	0	0	0	0	0	0	0	0	0	1	0	0	0	0	1	1
16:05	0	0	0	0	0	0	0	0	0	0	1	0	1	0	2	0	0	0	0	0	0	2
*** BREAK ***																						
16:40	0	0	0	0	0	0	0	0	0	0	0	0	1	0	1	1	0	0	0	0	1	2
*** BREAK ***																						
Total	0	0	0	0	0	0	0	0	0	0	1	0	2	0	3	2	0	0	0	0	2	5
17:00	0	0	0	0	0	0	0	0	0	0	0	0	1	0	1	0	0	0	0	0	0	1
*** BREAK ***																						
17:30	0	0	0	0	0	0	0	0	0	0	0	0	0	0	0	1	0	0	0	0	1	1
17:35	0	0	0	0	0	0	0	0	0	0	1	0	0	0	1	0	0	0	0	0	0	1
17:40	0	0	0	0	0	0	0	0	0	0	0	0	1	0	1	0	0	0	0	0	0	1
*** BREAK ***																						
Total	0	0	0	0	0	0	0	0	0	0	1	0	2	0	3	1	0	0	0	0	1	4
Grand Total	0	0	0	0	0	0	0	0	0	0	2	0	4	0	6	3	0	0	0	0	3	9
Apprch %	0	0	0	0	0	0	0	0	0	0	33.3	0	66.7	0		100	0	0	0	0		
Total %	0	0	0	0	0	0	0	0	0	0	22.2	0	44.4	0	66.7	33.3	0	0	0	33.3		

LSC Transportation Consultants, Inc.

2504 E. Pikes Peak Ave, Suite 304
 Colorado Springs, CO 80909
 719-633-2868

File Name : Drover Canyon Vw - Drennan Rd PM TM
 Site Code : S224530
 Start Date : 8/9/2023
 Page No : 2

Start Time	Southbound					Drennan Rd Westbound					Drover Canyon Vw Northbound					Drennan Rd Eastbound					Int. Total
	Right	Thru	Left	Peds	App. Total	Right	Thru	Left	Peds	App. Total	Right	Thru	Left	Peds	App. Total	Right	Thru	Left	Peds	App. Total	
Peak Hour Analysis From 16:00 to 17:55 - Peak 1 of 1																					
Peak Hour for Entire Intersection Begins at 16:00																					
16:00	0	0	0	0	0	0	0	0	0	0	0	0	0	0	0	1	0	0	0	1	1
16:05	0	0	0	0	0	0	0	0	0	0	1	0	1	0	2	0	0	0	0	0	2
16:10	0	0	0	0	0	0	0	0	0	0	0	0	0	0	0	0	0	0	0	0	0
16:15	0	0	0	0	0	0	0	0	0	0	0	0	0	0	0	0	0	0	0	0	0
16:20	0	0	0	0	0	0	0	0	0	0	0	0	0	0	0	0	0	0	0	0	0
16:25	0	0	0	0	0	0	0	0	0	0	0	0	0	0	0	0	0	0	0	0	0
16:30	0	0	0	0	0	0	0	0	0	0	0	0	0	0	0	0	0	0	0	0	0
16:35	0	0	0	0	0	0	0	0	0	0	0	0	0	0	0	0	0	0	0	0	0
16:40	0	0	0	0	0	0	0	0	0	0	0	0	1	0	1	1	0	0	0	1	2
16:45	0	0	0	0	0	0	0	0	0	0	0	0	0	0	0	0	0	0	0	0	0
16:50	0	0	0	0	0	0	0	0	0	0	0	0	0	0	0	0	0	0	0	0	0
16:55	0	0	0	0	0	0	0	0	0	0	0	0	0	0	0	0	0	0	0	0	0
Total Volume	0	0	0	0	0	0	0	0	0	0	1	0	2	0	3	2	0	0	0	2	5
% App. Total	0	0	0	0	0	0	0	0	0	0	33.3	0	66.7	0	100	0	0	0			
PHF	.000	.000	.000	.000	.000	.000	.000	.000	.000	.000	.083	.000	.167	.000	.125	.167	.000	.000	.000	.167	.208

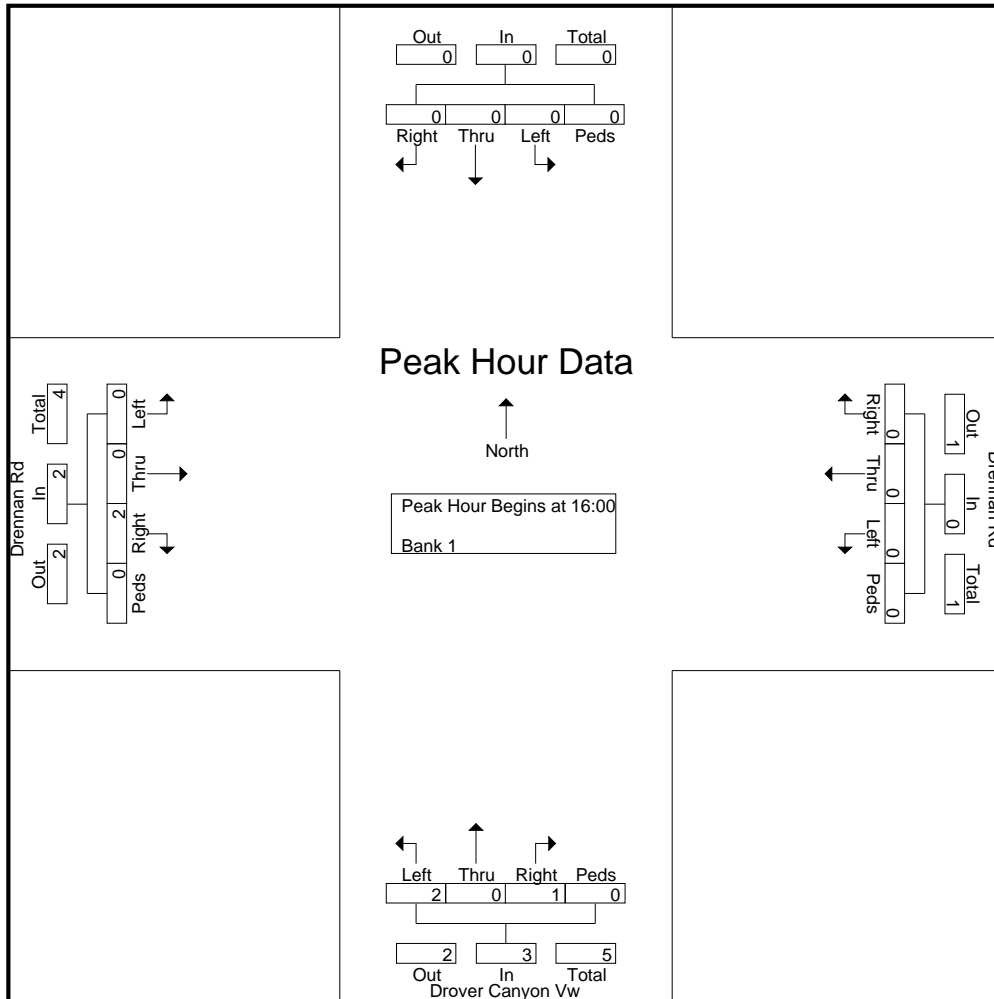

LSC Transportation Consultants, Inc.


2504 E. Pikes Peak Ave, Suite 304
 Colorado Springs, CO 80909
 719-633-2868

File Name : Drover Canyon Vw - Drennan Rd PM TM
 Site Code : S224530
 Start Date : 8/9/2023
 Page No : 3

Start Time	Southbound					Drennan Rd Westbound					Drover Canyon Vw Northbound					Drennan Rd Eastbound					Int. Total
	Right	Thru	Left	Peds	App. Total	Right	Thru	Left	Peds	App. Total	Right	Thru	Left	Peds	App. Total	Right	Thru	Left	Peds	App. Total	

Peak Hour Analysis From 16:00 to 17:55 - Peak 1 of 1
 Peak Hour for Each Approach Begins at:

	16:00					16:00					16:05					16:00				
+0 mins.	0	0	0	0	0	0	0	0	0	0	1	0	1	0	2	1	0	0	0	1
+5 mins.	0	0	0	0	0	0	0	0	0	0	0	0	0	0	0	0	0	0	0	0
+10 mins.	0	0	0	0	0	0	0	0	0	0	0	0	0	0	0	0	0	0	0	0
+15 mins.	0	0	0	0	0	0	0	0	0	0	0	0	0	0	0	0	0	0	0	0
+20 mins.	0	0	0	0	0	0	0	0	0	0	0	0	0	0	0	0	0	0	0	0
+25 mins.	0	0	0	0	0	0	0	0	0	0	0	0	0	0	0	0	0	0	0	0
+30 mins.	0	0	0	0	0	0	0	0	0	0	0	0	0	0	0	0	0	0	0	0
+35 mins.	0	0	0	0	0	0	0	0	0	0	0	0	1	0	1	0	0	0	0	0
+40 mins.	0	0	0	0	0	0	0	0	0	0	0	0	0	0	0	1	0	0	0	1
+45 mins.	0	0	0	0	0	0	0	0	0	0	0	0	0	0	0	0	0	0	0	0
+50 mins.	0	0	0	0	0	0	0	0	0	0	0	0	0	0	0	0	0	0	0	0
+55 mins.	0	0	0	0	0	0	0	0	0	0	0	0	1	0	1	0	0	0	0	0
Total Volume	0	0	0	0	0	0	0	0	0	0	1	0	3	0	4	2	0	0	0	2
% App. Total	0	0	0	0	0	0	0	0	0	0	25	0	75	0	100	100	0	0	0	100
PHF	.000	.000	.000	.000	.000	.000	.000	.000	.000	.000	.083	.000	.250	.000	.167	.167	.000	.000	.000	.167

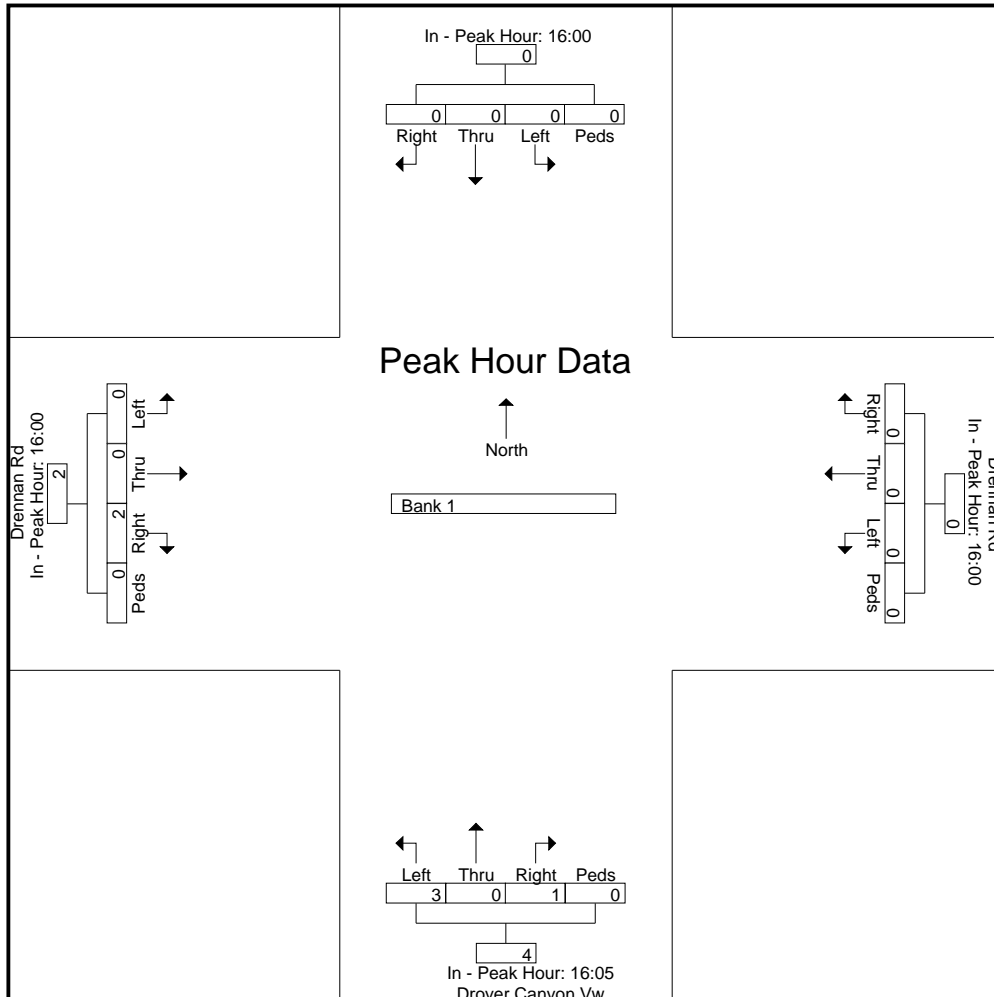

LSC Transportation Consultants, Inc.

2504 E. Pikes Peak Ave, Suite 304
 Colorado Springs, CO 80909
 719-633-2868

File Name : Peyton Hwy - Drennan Rd AM

Site Code : S224530

Start Date : 8/9/2023

Page No : 1

Groups Printed- Unshifted


Start Time	Peyton Hwy Southbound					Drennan Rd Westbound					Peyton Hwy Northbound					Drennan Rd Eastbound					Int. Total
	Right	Thru	Left	Peds	App. Total	Right	Thru	Left	Peds	App. Total	Right	Thru	Left	Peds	App. Total	Right	Thru	Left	Peds	App. Total	
06:30	0	1	0	0	1	0	0	0	0	0	0	1	0	0	1	0	0	0	0	0	0
06:35	1	2	0	0	3	1	1	0	0	2	0	1	0	0	1	0	0	0	0	0	0
06:40	0	3	0	0	3	0	2	0	0	2	0	2	0	0	2	0	1	0	0	1	1
06:45	1	0	0	0	1	0	1	0	0	1	0	1	0	0	1	0	1	0	0	1	1
06:50	1	2	0	0	3	2	5	1	0	8	0	2	0	0	2	0	0	0	0	0	0
06:55	0	2	0	0	2	0	1	0	0	1	0	1	0	0	1	0	0	0	0	0	0
Total	3	10	0	0	13	3	10	1	0	14	0	8	0	0	8	0	2	0	0	2	37
07:00	0	1	0	0	1	1	0	0	0	1	0	1	0	0	1	0	0	0	0	0	0
07:05	0	3	0	0	3	0	1	0	0	1	0	1	0	0	1	0	0	0	0	0	0
07:10	0	0	0	0	0	0	2	0	0	2	0	0	1	0	1	0	0	0	0	0	0
07:15	0	0	0	0	0	0	1	0	0	1	0	1	0	0	1	0	0	0	0	0	0
07:20	0	1	0	0	1	0	0	0	0	0	0	3	1	0	4	0	0	0	0	0	0
07:25	0	2	0	0	2	0	1	0	0	1	0	2	0	0	2	0	1	0	0	1	1
07:30	1	0	0	0	1	3	0	0	0	3	0	4	0	0	4	0	0	0	0	0	0
07:35	0	0	0	0	0	3	0	0	0	3	0	1	0	0	1	0	0	0	0	0	0
07:40	0	1	0	0	1	1	0	0	0	1	0	1	0	0	1	0	0	0	0	0	0
07:45	0	2	0	0	2	0	1	0	0	1	0	1	0	0	1	0	1	0	0	1	1
07:50	0	1	0	0	1	1	0	0	0	1	0	2	0	0	2	0	0	0	0	0	0
07:55	1	1	0	0	2	0	0	0	0	0	0	3	0	0	3	0	0	0	0	0	0
Total	2	12	0	0	14	9	6	0	0	15	0	20	2	0	22	0	2	0	0	2	53
08:00	0	2	0	0	2	1	0	0	0	1	0	1	0	0	1	1	0	0	0	1	1
08:05	0	0	0	0	0	0	1	0	0	1	0	1	0	0	1	0	1	0	0	1	1
08:10	0	2	0	0	2	0	0	0	0	0	0	1	0	0	1	0	0	1	0	1	1
08:15	0	1	0	0	1	1	1	0	0	2	0	1	0	0	1	0	0	0	0	0	0
08:20	0	1	0	0	1	0	0	0	0	0	0	1	0	0	1	0	0	0	0	0	0
08:25	0	1	0	0	1	0	0	0	0	0	0	1	0	0	1	0	0	1	0	1	1
*** BREAK ***																					
Grand Total	5	29	0	0	34	14	18	1	0	33	0	34	2	0	36	1	5	2	0	8	111
Apprch %	14.7	85.3	0	0		42.4	54.5	3	0		0	94.4	5.6	0		12.5	62.5	25	0		
Total %	4.5	26.1	0	0	30.6	12.6	16.2	0.9	0	29.7	0	30.6	1.8	0	32.4	0.9	4.5	1.8	0	7.2	

LSC Transportation Consultants, Inc.

2504 E. Pikes Peak Ave, Suite 304
 Colorado Springs, CO 80909
 719-633-2868

File Name : Peyton Hwy - Drennan Rd AM
 Site Code : S224530
 Start Date : 8/9/2023
 Page No : 2

Start Time	Peyton Hwy Southbound					Drennan Rd Westbound					Peyton Hwy Northbound					Drennan Rd Eastbound					Int. Total	
	Right	Thru	Left	Peds	App. Total	Right	Thru	Left	Peds	App. Total	Right	Thru	Left	Peds	App. Total	Right	Thru	Left	Peds	App. Total		
Peak Hour Analysis From 06:30 to 08:30 - Peak 1 of 1																						
Peak Hour for Entire Intersection Begins at 06:35																						
06:35	1	2	0	0	3	1	1	0	0	2	0	1	0	0	1	0	0	0	0	0	0	6
06:40	0	3	0	0	3	0	2	0	0	2	0	2	0	0	2	0	1	0	0	0	1	8
06:45	1	0	0	0	1	0	1	0	0	1	0	1	0	0	1	0	1	0	0	0	1	4
06:50	1	2	0	0	3	2	5	1	0	8	0	2	0	0	2	0	0	0	0	0	0	13
06:55	0	2	0	0	2	0	1	0	0	1	0	1	0	0	1	0	0	0	0	0	0	4
07:00	0	1	0	0	1	1	0	0	0	1	0	1	0	0	1	0	0	0	0	0	0	3
07:05	0	3	0	0	3	0	1	0	0	1	0	1	0	0	1	0	0	0	0	0	0	5
07:10	0	0	0	0	0	0	2	0	0	2	0	0	1	0	1	0	0	0	0	0	0	3
07:15	0	0	0	0	0	0	1	0	0	1	0	1	0	0	1	0	0	0	0	0	0	2
07:20	0	1	0	0	1	0	0	0	0	0	0	3	1	0	4	0	0	0	0	0	0	5
07:25	0	2	0	0	2	0	1	0	0	1	0	2	0	0	2	0	1	0	0	0	1	6
07:30	1	0	0	0	1	3	0	0	0	3	0	4	0	0	4	0	0	0	0	0	0	8
Total Volume	4	16	0	0	20	7	15	1	0	23	0	19	2	0	21	0	3	0	0	0	3	67
% App. Total	20	80	0	0		30.4	65.2	4.3	0		0	90.5	9.5	0		0	100	0	0			
PHF	.333	.444	.000	.000	.556	.194	.250	.083	.000	.240	.000	.396	.167	.000	.438	.000	.250	.000	.000	.250	.429	

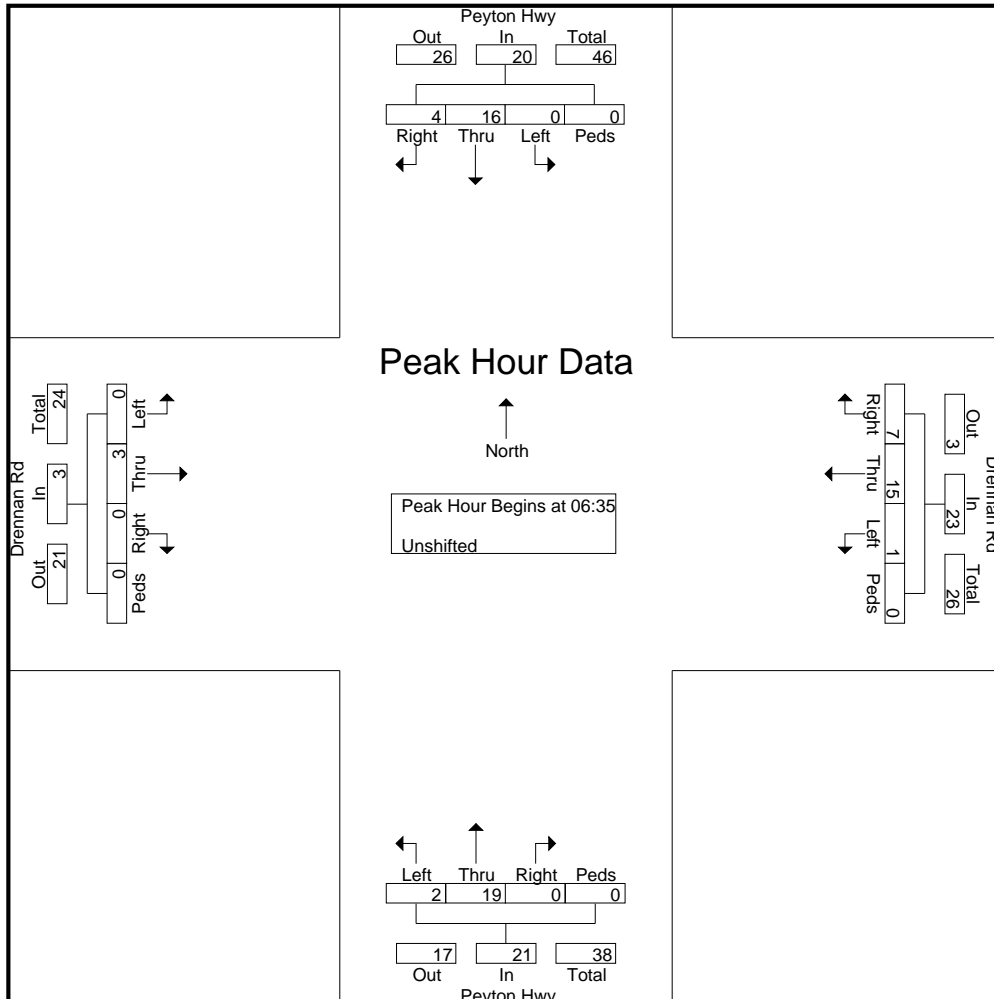

LSC Transportation Consultants, Inc.


2504 E. Pikes Peak Ave, Suite 304
 Colorado Springs, CO 80909
 719-633-2868

File Name : Peyton Hwy - Drennan Rd AM
 Site Code : S224530
 Start Date : 8/9/2023
 Page No : 3

Start Time	Peyton Hwy Southbound					Drennan Rd Westbound					Peyton Hwy Northbound					Drennan Rd Eastbound					Int. Total
	Right	Thru	Left	Peds	App. Total	Right	Thru	Left	Peds	App. Total	Right	Thru	Left	Peds	App. Total	Right	Thru	Left	Peds	App. Total	

Peak Hour Analysis From 06:30 to 08:30 - Peak 1 of 1
 Peak Hour for Each Approach Begins at:

	06:30					06:40					07:00					07:15				
+0 mins.	0	1	0	0	1	0	2	0	0	2	0	1	0	0	1	0	0	0	0	0
+5 mins.	1	2	0	0	3	0	1	0	0	1	0	1	0	0	1	0	0	0	0	0
+10 mins.	0	3	0	0	3	2	5	1	0	8	0	0	1	0	1	0	1	0	0	1
+15 mins.	1	0	0	0	1	0	1	0	0	1	0	1	0	0	1	0	0	0	0	0
+20 mins.	1	2	0	0	3	1	0	0	0	1	0	3	1	0	4	0	0	0	0	0
+25 mins.	0	2	0	0	2	0	1	0	0	1	0	2	0	0	2	0	0	0	0	0
+30 mins.	0	1	0	0	1	0	2	0	0	2	0	4	0	0	4	0	1	0	0	1
+35 mins.	0	3	0	0	3	0	1	0	0	1	0	1	0	0	1	0	0	0	0	0
+40 mins.	0	0	0	0	0	0	0	0	0	0	0	1	0	0	1	0	0	0	0	0
+45 mins.	0	0	0	0	0	0	1	0	0	1	0	1	0	0	1	1	0	0	0	1
+50 mins.	0	1	0	0	1	3	0	0	0	3	0	2	0	0	2	0	1	0	0	1
+55 mins.	0	2	0	0	2	3	0	0	0	3	0	3	0	0	3	0	0	1	0	1
Total Volume	3	17	0	0	20	9	14	1	0	24	0	20	2	0	22	1	3	1	0	5
% App. Total	15	85	0	0		37.5	58.3	4.2	0		0	90.9	9.1	0		20	60	20	0	
PHF	.250	.472	.000	.000	.556	.250	.233	.083	.000	.250	.000	.417	.167	.000	.458	.083	.250	.083	.000	.417

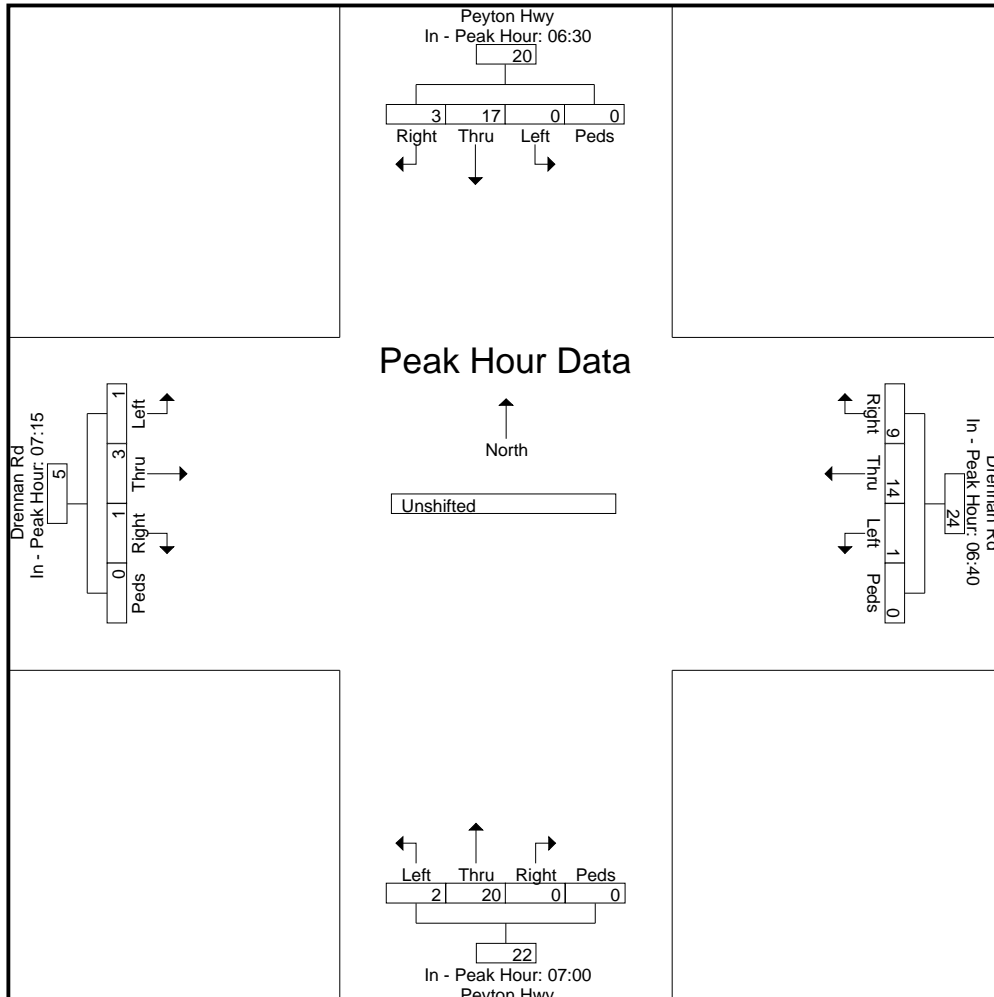

LSC Transportation Consultants, Inc.

2504 E. Pikes Peak Ave, Suite 304
 Colorado Springs, CO 80909
 719-633-2868

File Name : Peyton Hwy - Drennan Rd PM

Site Code : S224530

Start Date : 8/9/2023

Page No : 1

Groups Printed- Unshifted


Start Time	Peyton Hwy Southbound					Drennan Rd Westbound					Peyton Hwy Northbound					Drennan Rd Eastbound					Int. Total
	Right	Thru	Left	Peds	App. Total	Right	Thru	Left	Peds	App. Total	Right	Thru	Left	Peds	App. Total	Right	Thru	Left	Peds	App. Total	
16:00	0	0	1	0	1	0	0	2	0	2	0	2	0	0	2	0	1	0	0	1	6
16:05	0	3	1	0	4	0	0	2	0	2	0	4	0	0	4	0	1	0	0	1	11
16:10	0	0	0	0	0	0	0	0	0	0	0	3	0	0	3	0	0	0	0	0	3
16:15	0	3	0	0	3	0	0	1	0	1	0	1	0	0	1	0	1	0	0	1	6
16:20	1	1	1	0	3	0	0	0	0	0	1	2	0	0	3	0	0	1	0	1	7
16:25	0	1	1	0	2	0	0	0	0	0	0	1	0	0	1	0	1	0	0	1	4
16:30	0	3	0	0	3	0	0	0	0	0	0	1	0	0	1	1	0	0	0	1	5
16:35	0	0	2	0	2	3	1	0	0	4	0	3	0	0	3	0	0	1	0	1	10
16:40	0	4	4	0	8	0	0	1	0	1	0	2	0	0	2	0	1	0	0	1	12
16:45	1	2	2	0	5	0	0	0	0	0	1	1	1	0	3	0	0	0	0	0	8
16:50	1	1	0	0	2	0	0	0	0	0	1	2	0	0	3	0	0	0	0	0	5
16:55	0	2	0	0	2	0	0	0	0	0	0	1	1	0	2	0	0	0	0	0	4
Total	3	20	12	0	35	3	1	6	0	10	3	23	2	0	28	1	5	2	0	8	81
17:00	0	2	1	0	3	2	0	0	0	2	0	0	0	0	0	0	2	0	0	2	7
17:05	0	0	0	0	0	0	1	1	0	2	0	0	0	0	0	0	1	0	0	1	3
17:10	0	5	1	0	6	0	0	0	0	0	0	1	0	0	1	0	1	0	0	1	8
17:15	0	1	0	0	1	0	1	0	0	1	1	3	0	0	4	0	1	0	0	1	7
17:20	0	2	0	0	2	0	1	0	0	1	0	1	0	0	1	0	0	0	0	0	4
17:25	0	2	1	0	3	0	0	0	0	0	0	2	0	0	2	0	1	1	0	2	7
17:30	0	3	3	0	6	0	0	0	0	0	0	0	0	0	0	0	1	0	0	1	7
17:35	1	0	0	0	1	0	0	0	0	0	1	1	0	0	2	0	1	0	0	1	4
17:40	0	7	1	0	8	0	0	1	0	1	0	1	0	0	1	0	1	0	0	1	11
17:45	0	1	1	0	2	0	0	0	0	0	0	0	0	0	0	0	0	0	0	0	2
17:50	0	3	1	0	4	0	0	0	0	0	0	1	0	0	1	0	3	2	0	5	10
17:55	0	2	1	0	3	0	0	0	0	0	0	0	0	0	0	0	2	1	0	3	6
Total	1	28	10	0	39	2	3	2	0	7	2	10	0	0	12	0	14	4	0	18	76
Grand Total	4	48	22	0	74	5	4	8	0	17	5	33	2	0	40	1	19	6	0	26	157
Apprch %	5.4	64.9	29.7	0		29.4	23.5	47.1	0		12.5	82.5	5	0		3.8	73.1	23.1	0		
Total %	2.5	30.6	14	0	47.1	3.2	2.5	5.1	0	10.8	3.2	21	1.3	0	25.5	0.6	12.1	3.8	0	16.6	

LSC Transportation Consultants, Inc.

2504 E. Pikes Peak Ave, Suite 304
 Colorado Springs, CO 80909
 719-633-2868

File Name : Peyton Hwy - Drennan Rd PM
 Site Code : S224530
 Start Date : 8/9/2023
 Page No : 2

Start Time	Peyton Hwy Southbound					Drennan Rd Westbound					Peyton Hwy Northbound					Drennan Rd Eastbound					Int. Total
	Right	Thru	Left	Peds	App. Total	Right	Thru	Left	Peds	App. Total	Right	Thru	Left	Peds	App. Total	Right	Thru	Left	Peds	App. Total	
Peak Hour Analysis From 16:00 to 17:55 - Peak 1 of 1																					
Peak Hour for Entire Intersection Begins at 16:05																					
16:05	0	3	1	0	4	0	0	2	0	2	0	4	0	0	4	0	1	0	0	1	11
16:10	0	0	0	0	0	0	0	0	0	0	0	3	0	0	3	0	0	0	0	0	3
16:15	0	3	0	0	3	0	0	1	0	1	0	1	0	0	1	0	1	0	0	1	6
16:20	1	1	1	0	3	0	0	0	0	0	1	2	0	0	3	0	0	1	0	1	7
16:25	0	1	1	0	2	0	0	0	0	0	0	1	0	0	1	0	1	0	0	1	4
16:30	0	3	0	0	3	0	0	0	0	0	0	1	0	0	1	1	0	0	0	1	5
16:35	0	0	2	0	2	3	1	0	0	4	0	3	0	0	3	0	0	1	0	1	10
16:40	0	4	4	0	8	0	0	1	0	1	0	2	0	0	2	0	1	0	0	1	12
16:45	1	2	2	0	5	0	0	0	0	0	1	1	1	0	3	0	0	0	0	0	8
16:50	1	1	0	0	2	0	0	0	0	0	1	2	0	0	3	0	0	0	0	0	5
16:55	0	2	0	0	2	0	0	0	0	0	0	1	1	0	2	0	0	0	0	0	4
17:00	0	2	1	0	3	2	0	0	0	2	0	0	0	0	0	0	2	0	0	2	7
Total Volume	3	22	12	0	37	5	1	4	0	10	3	21	2	0	26	1	6	2	0	9	82
% App. Total	8.1	59.5	32.4	0		50	10	40	0		11.5	80.8	7.7	0		11.1	66.7	22.2	0		
PHF	.250	.458	.250	.000	.385	.139	.083	.167	.000	.208	.250	.438	.167	.000	.542	.083	.250	.167	.000	.375	.569

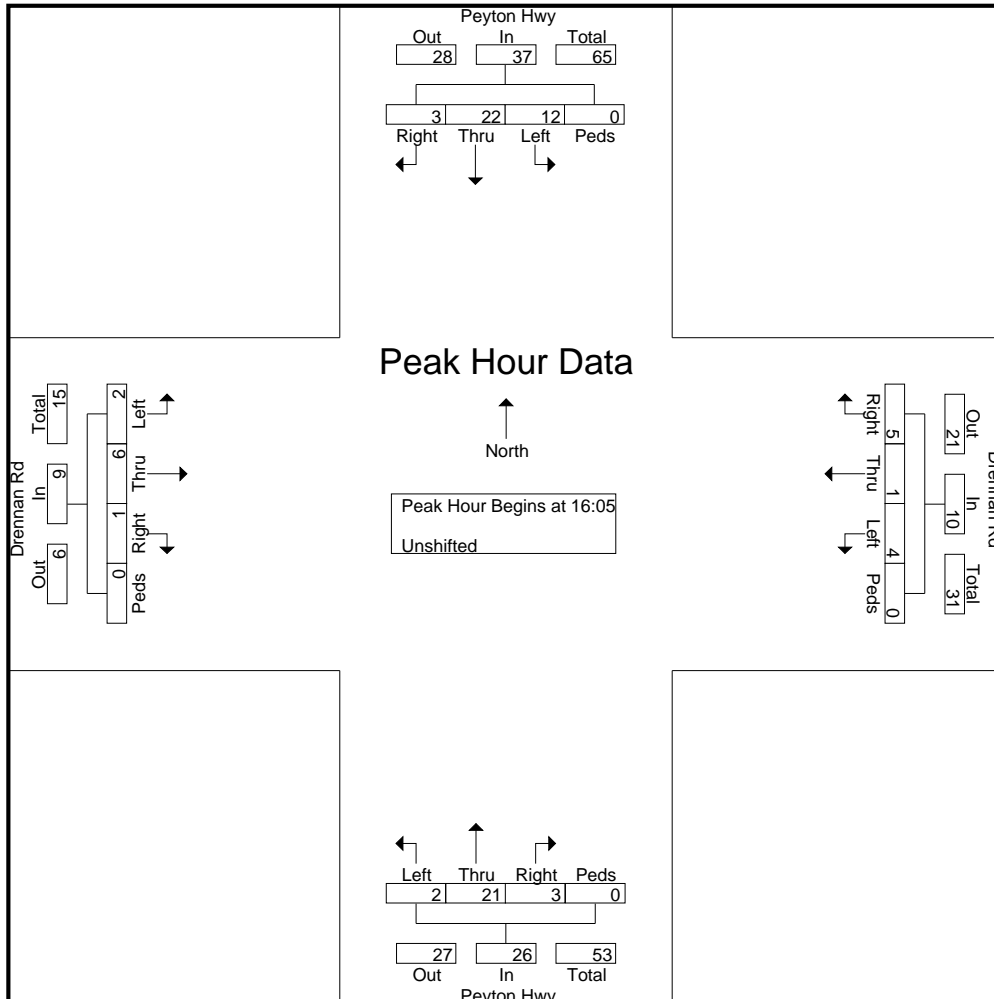

LSC Transportation Consultants, Inc.


2504 E. Pikes Peak Ave, Suite 304
 Colorado Springs, CO 80909
 719-633-2868

File Name : Peyton Hwy - Drennan Rd PM
 Site Code : S224530
 Start Date : 8/9/2023
 Page No : 3

Start Time	Peyton Hwy Southbound					Drennan Rd Westbound					Peyton Hwy Northbound					Drennan Rd Eastbound					Int. Total
	Right	Thru	Left	Peds	App. Total	Right	Thru	Left	Peds	App. Total	Right	Thru	Left	Peds	App. Total	Right	Thru	Left	Peds	App. Total	

Peak Hour Analysis From 16:00 to 17:55 - Peak 1 of 1
 Peak Hour for Each Approach Begins at:

	16:35					16:25					16:00					17:00				
+0 mins.	0	0	2	0	2	0	0	0	0	0	0	2	0	0	2	0	2	0	0	2
+5 mins.	0	4	4	0	8	0	0	0	0	0	0	4	0	0	4	0	1	0	0	1
+10 mins.	1	2	2	0	5	3	1	0	0	4	0	3	0	0	3	0	1	0	0	1
+15 mins.	1	1	0	0	2	0	0	1	0	1	0	1	0	0	1	0	1	0	0	1
+20 mins.	0	2	0	0	2	0	0	0	0	0	1	2	0	0	3	0	0	0	0	0
+25 mins.	0	2	1	0	3	0	0	0	0	0	0	1	0	0	1	0	1	1	0	2
+30 mins.	0	0	0	0	0	0	0	0	0	0	0	1	0	0	1	0	1	0	0	1
+35 mins.	0	5	1	0	6	2	0	0	0	2	0	3	0	0	3	0	1	0	0	1
+40 mins.	0	1	0	0	1	0	1	1	0	2	0	2	0	0	2	0	1	0	0	1
+45 mins.	0	2	0	0	2	0	0	0	0	0	1	1	1	0	3	0	0	0	0	0
+50 mins.	0	2	1	0	3	0	1	0	0	1	1	2	0	0	3	0	3	2	0	5
+55 mins.	0	3	3	0	6	0	1	0	0	1	0	1	1	0	2	0	2	1	0	3
Total Volume	2	24	14	0	40	5	4	2	0	11	3	23	2	0	28	0	14	4	0	18
% App. Total	5	60	35	0		45.5	36.4	18.2	0		10.7	82.1	7.1	0		0	77.8	22.2	0	
PHF	.167	.400	.292	.000	.417	.139	.333	.167	.000	.229	.250	.479	.167	.000	.583	.000	.389	.167	.000	.300

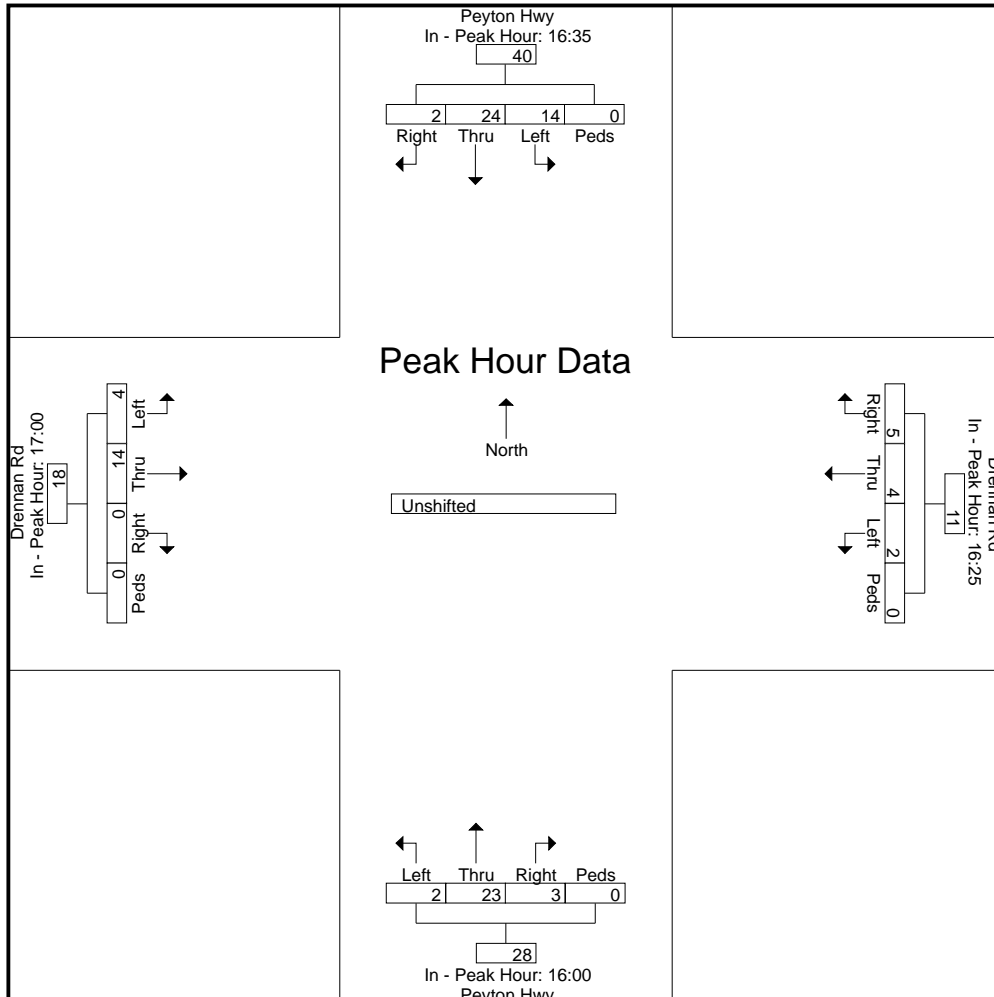

Level of Service Reports



Intersection												
Int Delay, s/veh	4											
Movement	EBL	EBT	EBR	WBL	WBT	WBR	NBL	NBT	NBR	SBL	SBT	SBR
Lane Configurations		↕			↕			↕			↕	
Traffic Vol, veh/h	0	3	0	1	16	8	2	19	0	1	16	4
Future Vol, veh/h	0	3	0	1	16	8	2	19	0	1	16	4
Conflicting Peds, #/hr	0	0	0	0	0	0	0	0	0	0	0	0
Sign Control	Stop	Stop	Stop	Stop	Stop	Stop	Free	Free	Free	Free	Free	Free
RT Channelized	-	-	None	-	-	None	-	-	None	-	-	None
Storage Length	-	-	-	-	-	-	-	-	-	-	-	-
Veh in Median Storage, #	-	0	-	-	0	-	-	0	-	-	0	-
Grade, %	-	0	-	-	0	-	-	0	-	-	0	-
Peak Hour Factor	78	78	78	78	78	78	78	78	78	78	78	78
Heavy Vehicles, %	2	2	2	2	2	2	2	2	2	2	2	2
Mvmt Flow	0	4	0	1	21	10	3	24	0	1	21	5

Major/Minor	Minor2		Minor1		Major1			Major2				
Conflicting Flow All	72	56	24	58	58	24	26	0	0	24	0	0
Stage 1	26	26	-	30	30	-	-	-	-	-	-	-
Stage 2	46	30	-	28	28	-	-	-	-	-	-	-
Critical Hdwy	7.12	6.52	6.22	7.12	6.52	6.22	4.12	-	-	4.12	-	-
Critical Hdwy Stg 1	6.12	5.52	-	6.12	5.52	-	-	-	-	-	-	-
Critical Hdwy Stg 2	6.12	5.52	-	6.12	5.52	-	-	-	-	-	-	-
Follow-up Hdwy	3.518	4.018	3.318	3.518	4.018	3.318	2.218	-	-	2.218	-	-
Pot Cap-1 Maneuver	919	835	1052	939	833	1052	1588	-	-	1591	-	-
Stage 1	992	874	-	987	870	-	-	-	-	-	-	-
Stage 2	968	870	-	989	872	-	-	-	-	-	-	-
Platoon blocked, %								-	-	-	-	-
Mov Cap-1 Maneuver	891	832	1052	933	831	1052	1588	-	-	1591	-	-
Mov Cap-2 Maneuver	891	832	-	933	831	-	-	-	-	-	-	-
Stage 1	990	873	-	985	868	-	-	-	-	-	-	-
Stage 2	934	868	-	984	871	-	-	-	-	-	-	-

Approach	EB		WB		NB		SB	
HCM Control Delay, s	9.3		9.2		0.7		0.3	
HCM LOS	A		A					

Minor Lane/Major Mvmt	NBL	NBT	NBR	EBLn1	WBLn1	SBL	SBT	SBR
Capacity (veh/h)	1588	-	-	832	895	1591	-	-
HCM Lane V/C Ratio	0.002	-	-	0.005	0.036	0.001	-	-
HCM Control Delay (s)	7.3	0	-	9.3	9.2	7.3	0	-
HCM Lane LOS	A	A	-	A	A	A	A	-
HCM 95th %tile Q(veh)	0	-	-	0	0.1	0	-	-

Intersection						
Int Delay, s/veh	0.6					
Movement	EBT	EBR	WBL	WBT	NBL	NBR
Lane Configurations						
Traffic Vol, veh/h	3	1	0	23	2	0
Future Vol, veh/h	3	1	0	23	2	0
Conflicting Peds, #/hr	0	0	0	0	0	0
Sign Control	Free	Free	Free	Free	Stop	Stop
RT Channelized	-	None	-	None	-	None
Storage Length	-	-	-	-	0	-
Veh in Median Storage, #	0	-	-	0	0	-
Grade, %	0	-	-	0	0	-
Peak Hour Factor	78	78	78	78	78	78
Heavy Vehicles, %	2	2	2	2	2	2
Mvmt Flow	4	1	0	29	3	0

Major/Minor	Major1	Major2	Minor1		
Conflicting Flow All	0	0	5	0	34
Stage 1	-	-	-	-	5
Stage 2	-	-	-	-	29
Critical Hdwy	-	-	4.12	-	6.42
Critical Hdwy Stg 1	-	-	-	-	5.42
Critical Hdwy Stg 2	-	-	-	-	5.42
Follow-up Hdwy	-	-	2.218	-	3.518
Pot Cap-1 Maneuver	-	-	1616	-	979
Stage 1	-	-	-	-	1018
Stage 2	-	-	-	-	994
Platoon blocked, %	-	-	-	-	-
Mov Cap-1 Maneuver	-	-	1616	-	979
Mov Cap-2 Maneuver	-	-	-	-	979
Stage 1	-	-	-	-	1018
Stage 2	-	-	-	-	994

Approach	EB	WB	NB
HCM Control Delay, s	0	0	8.7
HCM LOS			A

Minor Lane/Major Mvmt	NBLn1	EBT	EBR	WBL	WBT
Capacity (veh/h)	979	-	-	1616	-
HCM Lane V/C Ratio	0.003	-	-	-	-
HCM Control Delay (s)	8.7	-	-	0	-
HCM Lane LOS	A	-	-	A	-
HCM 95th %tile Q(veh)	0	-	-	0	-

Intersection												
Int Delay, s/veh	3.4											
Movement	EBL	EBT	EBR	WBL	WBT	WBR	NBL	NBT	NBR	SBL	SBT	SBR
Lane Configurations		↕			↕			↕			↕	
Traffic Vol, veh/h	2	6	1	4	1	5	2	21	3	12	23	2
Future Vol, veh/h	2	6	1	4	1	5	2	21	3	12	23	2
Conflicting Peds, #/hr	0	0	0	0	0	0	0	0	0	0	0	0
Sign Control	Stop	Stop	Stop	Stop	Stop	Stop	Free	Free	Free	Free	Free	Free
RT Channelized	-	-	None	-	-	None	-	-	None	-	-	None
Storage Length	-	-	-	-	-	-	-	-	-	-	-	-
Veh in Median Storage, #	-	0	-	-	0	-	-	0	-	-	0	-
Grade, %	-	0	-	-	0	-	-	0	-	-	0	-
Peak Hour Factor	78	78	78	78	78	78	78	78	78	78	78	78
Heavy Vehicles, %	2	2	2	2	2	2	2	2	2	2	2	2
Mvmt Flow	3	8	1	5	1	6	3	27	4	15	29	3

Major/Minor	Minor2		Minor1		Major1			Major2				
Conflicting Flow All	100	98	31	100	97	29	32	0	0	31	0	0
Stage 1	61	61	-	35	35	-	-	-	-	-	-	-
Stage 2	39	37	-	65	62	-	-	-	-	-	-	-
Critical Hdwy	7.12	6.52	6.22	7.12	6.52	6.22	4.12	-	-	4.12	-	-
Critical Hdwy Stg 1	6.12	5.52	-	6.12	5.52	-	-	-	-	-	-	-
Critical Hdwy Stg 2	6.12	5.52	-	6.12	5.52	-	-	-	-	-	-	-
Follow-up Hdwy	3.518	4.018	3.318	3.518	4.018	3.318	2.218	-	-	2.218	-	-
Pot Cap-1 Maneuver	881	792	1043	881	793	1046	1580	-	-	1582	-	-
Stage 1	950	844	-	981	866	-	-	-	-	-	-	-
Stage 2	976	864	-	946	843	-	-	-	-	-	-	-
Platoon blocked, %								-	-	-	-	-
Mov Cap-1 Maneuver	867	782	1043	865	783	1046	1580	-	-	1582	-	-
Mov Cap-2 Maneuver	867	782	-	865	783	-	-	-	-	-	-	-
Stage 1	948	836	-	979	864	-	-	-	-	-	-	-
Stage 2	967	862	-	927	835	-	-	-	-	-	-	-

Approach	EB		WB		NB		SB	
HCM Control Delay, s	9.4		8.9		0.6		2.4	
HCM LOS	A		A					

Minor Lane/Major Mvmt	NBL	NBT	NBR	EBLn1	WBLn1	SBL	SBT	SBR
Capacity (veh/h)	1580	-	-	823	936	1582	-	-
HCM Lane V/C Ratio	0.002	-	-	0.014	0.014	0.01	-	-
HCM Control Delay (s)	7.3	0	-	9.4	8.9	7.3	0	-
HCM Lane LOS	A	A	-	A	A	A	A	-
HCM 95th %tile Q(veh)	0	-	-	0	0	0	-	-

Intersection						
Int Delay, s/veh	0.8					
Movement	EBT	EBR	WBL	WBT	NBL	NBR
Lane Configurations						
Traffic Vol, veh/h	19	2	0	8	2	1
Future Vol, veh/h	19	2	0	8	2	1
Conflicting Peds, #/hr	0	0	0	0	0	0
Sign Control	Free	Free	Free	Free	Stop	Stop
RT Channelized	-	None	-	None	-	None
Storage Length	-	-	-	-	0	-
Veh in Median Storage, #	0	-	-	0	0	-
Grade, %	0	-	-	0	0	-
Peak Hour Factor	78	78	78	78	78	78
Heavy Vehicles, %	2	2	2	2	2	2
Mvmt Flow	24	3	0	10	3	1

Major/Minor	Major1	Major2	Minor1		
Conflicting Flow All	0	0	27	0	36
Stage 1	-	-	-	-	26
Stage 2	-	-	-	-	10
Critical Hdwy	-	-	4.12	-	6.42
Critical Hdwy Stg 1	-	-	-	-	5.42
Critical Hdwy Stg 2	-	-	-	-	5.42
Follow-up Hdwy	-	-	2.218	-	3.518
Pot Cap-1 Maneuver	-	-	1587	-	977
Stage 1	-	-	-	-	997
Stage 2	-	-	-	-	1013
Platoon blocked, %	-	-	-	-	-
Mov Cap-1 Maneuver	-	-	1587	-	977
Mov Cap-2 Maneuver	-	-	-	-	977
Stage 1	-	-	-	-	997
Stage 2	-	-	-	-	1013

Approach	EB	WB	NB
HCM Control Delay, s	0	0	8.6
HCM LOS			A

Minor Lane/Major Mvmt	NBLn1	EBT	EBR	WBL	WBT
Capacity (veh/h)	1000	-	-	1587	-
HCM Lane V/C Ratio	0.004	-	-	-	-
HCM Control Delay (s)	8.6	-	-	0	-
HCM Lane LOS	A	-	-	A	-
HCM 95th %tile Q(veh)	0	-	-	0	-

Intersection												
Int Delay, s/veh	3.9											
Movement	EBL	EBT	EBR	WBL	WBT	WBR	NBL	NBT	NBR	SBL	SBT	SBR
Lane Configurations		↕			↕			↕			↕	
Traffic Vol, veh/h	0	3	0	1	16	8	2	20	0	1	16	4
Future Vol, veh/h	0	3	0	1	16	8	2	20	0	1	16	4
Conflicting Peds, #/hr	0	0	0	0	0	0	0	0	0	0	0	0
Sign Control	Stop	Stop	Stop	Stop	Stop	Stop	Free	Free	Free	Free	Free	Free
RT Channelized	-	-	None	-	-	None	-	-	None	-	-	None
Storage Length	-	-	-	-	-	-	-	-	-	-	-	-
Veh in Median Storage, #	-	0	-	-	0	-	-	0	-	-	0	-
Grade, %	-	0	-	-	0	-	-	0	-	-	0	-
Peak Hour Factor	78	78	78	78	78	78	78	78	78	78	78	78
Heavy Vehicles, %	2	2	2	2	2	2	2	2	2	2	2	2
Mvmt Flow	0	4	0	1	21	10	3	26	0	1	21	5

Major/Minor	Minor2		Minor1		Major1			Major2				
Conflicting Flow All	74	58	24	60	60	26	26	0	0	26	0	0
Stage 1	26	26	-	32	32	-	-	-	-	-	-	-
Stage 2	48	32	-	28	28	-	-	-	-	-	-	-
Critical Hdwy	7.12	6.52	6.22	7.12	6.52	6.22	4.12	-	-	4.12	-	-
Critical Hdwy Stg 1	6.12	5.52	-	6.12	5.52	-	-	-	-	-	-	-
Critical Hdwy Stg 2	6.12	5.52	-	6.12	5.52	-	-	-	-	-	-	-
Follow-up Hdwy	3.518	4.018	3.318	3.518	4.018	3.318	2.218	-	-	2.218	-	-
Pot Cap-1 Maneuver	916	833	1052	936	831	1050	1588	-	-	1588	-	-
Stage 1	992	874	-	984	868	-	-	-	-	-	-	-
Stage 2	965	868	-	989	872	-	-	-	-	-	-	-
Platoon blocked, %								-	-	-	-	-
Mov Cap-1 Maneuver	888	831	1052	930	829	1050	1588	-	-	1588	-	-
Mov Cap-2 Maneuver	888	831	-	930	829	-	-	-	-	-	-	-
Stage 1	990	873	-	982	866	-	-	-	-	-	-	-
Stage 2	931	866	-	984	871	-	-	-	-	-	-	-

Approach	EB		WB		NB		SB	
HCM Control Delay, s	9.4		9.2		0.7		0.3	
HCM LOS	A		A					

Minor Lane/Major Mvmt	NBL	NBT	NBR	EBLn1	WBLn1	SBL	SBT	SBR
Capacity (veh/h)	1588	-	-	831	893	1588	-	-
HCM Lane V/C Ratio	0.002	-	-	0.005	0.036	0.001	-	-
HCM Control Delay (s)	7.3	0	-	9.4	9.2	7.3	0	-
HCM Lane LOS	A	A	-	A	A	A	A	-
HCM 95th %tile Q(veh)	0	-	-	0	0.1	0	-	-

Intersection						
Int Delay, s/veh	1.6					
Movement	EBT	EBR	WBL	WBT	NBL	NBR
Lane Configurations						
Traffic Vol, veh/h	2	2	0	23	6	0
Future Vol, veh/h	2	2	0	23	6	0
Conflicting Peds, #/hr	0	0	0	0	0	0
Sign Control	Free	Free	Free	Free	Stop	Stop
RT Channelized	-	None	-	None	-	None
Storage Length	-	-	-	-	0	-
Veh in Median Storage, #	0	-	-	0	0	-
Grade, %	0	-	-	0	0	-
Peak Hour Factor	78	78	78	78	78	78
Heavy Vehicles, %	2	2	2	2	2	2
Mvmt Flow	3	3	0	29	8	0
Major/Minor	Major1	Major2	Minor1			
Conflicting Flow All	0	0	6	0	34	5
Stage 1	-	-	-	-	5	-
Stage 2	-	-	-	-	29	-
Critical Hdwy	-	-	4.12	-	6.42	6.22
Critical Hdwy Stg 1	-	-	-	-	5.42	-
Critical Hdwy Stg 2	-	-	-	-	5.42	-
Follow-up Hdwy	-	-	2.218	-	3.518	3.318
Pot Cap-1 Maneuver	-	-	1615	-	979	1078
Stage 1	-	-	-	-	1018	-
Stage 2	-	-	-	-	994	-
Platoon blocked, %	-	-	-	-	-	-
Mov Cap-1 Maneuver	-	-	1615	-	979	1078
Mov Cap-2 Maneuver	-	-	-	-	979	-
Stage 1	-	-	-	-	1018	-
Stage 2	-	-	-	-	994	-
Approach	EB	WB	NB			
HCM Control Delay, s	0	0	8.7			
HCM LOS						A
Minor Lane/Major Mvmt	NBLn1	EBT	EBR	WBL	WBT	
Capacity (veh/h)	979	-	-	1615	-	
HCM Lane V/C Ratio	0.008	-	-	-	-	
HCM Control Delay (s)	8.7	-	-	0	-	
HCM Lane LOS	A	-	-	A	-	
HCM 95th %tile Q(veh)	0	-	-	0	-	

Intersection												
Int Delay, s/veh	3.6											
Movement	EBL	EBT	EBR	WBL	WBT	WBR	NBL	NBT	NBR	SBL	SBT	SBR
Lane Configurations		↕			↕			↕			↕	
Traffic Vol, veh/h	2	7	1	4	2	6	2	22	3	14	24	2
Future Vol, veh/h	2	7	1	4	2	6	2	22	3	14	24	2
Conflicting Peds, #/hr	0	0	0	0	0	0	0	0	0	0	0	0
Sign Control	Stop	Stop	Stop	Stop	Stop	Stop	Free	Free	Free	Free	Free	Free
RT Channelized	-	-	None	-	-	None	-	-	None	-	-	None
Storage Length	-	-	-	-	-	-	-	-	-	-	-	-
Veh in Median Storage, #	-	0	-	-	0	-	-	0	-	-	0	-
Grade, %	-	0	-	-	0	-	-	0	-	-	0	-
Peak Hour Factor	78	78	78	78	78	78	78	78	78	78	78	78
Heavy Vehicles, %	2	2	2	2	2	2	2	2	2	2	2	2
Mvmt Flow	3	9	1	5	3	8	3	28	4	18	31	3

Major/Minor	Minor2		Minor1		Major1			Major2				
Conflicting Flow All	111	107	33	110	106	30	34	0	0	32	0	0
Stage 1	69	69	-	36	36	-	-	-	-	-	-	-
Stage 2	42	38	-	74	70	-	-	-	-	-	-	-
Critical Hdwy	7.12	6.52	6.22	7.12	6.52	6.22	4.12	-	-	4.12	-	-
Critical Hdwy Stg 1	6.12	5.52	-	6.12	5.52	-	-	-	-	-	-	-
Critical Hdwy Stg 2	6.12	5.52	-	6.12	5.52	-	-	-	-	-	-	-
Follow-up Hdwy	3.518	4.018	3.318	3.518	4.018	3.318	2.218	-	-	2.218	-	-
Pot Cap-1 Maneuver	867	783	1041	868	784	1044	1578	-	-	1580	-	-
Stage 1	941	837	-	980	865	-	-	-	-	-	-	-
Stage 2	972	863	-	935	837	-	-	-	-	-	-	-
Platoon blocked, %								-	-	-	-	-
Mov Cap-1 Maneuver	850	772	1041	850	773	1044	1578	-	-	1580	-	-
Mov Cap-2 Maneuver	850	772	-	850	773	-	-	-	-	-	-	-
Stage 1	939	827	-	978	863	-	-	-	-	-	-	-
Stage 2	960	861	-	913	827	-	-	-	-	-	-	-

Approach	EB		WB		NB		SB	
HCM Control Delay, s	9.5		9		0.5		2.6	
HCM LOS	A		A					

Minor Lane/Major Mvmt	NBL	NBT	NBR	EBLn1	WBLn1	SBL	SBT	SBR
Capacity (veh/h)	1578	-	-	808	920	1580	-	-
HCM Lane V/C Ratio	0.002	-	-	0.016	0.017	0.011	-	-
HCM Control Delay (s)	7.3	0	-	9.5	9	7.3	0	-
HCM Lane LOS	A	A	-	A	A	A	A	-
HCM 95th %tile Q(veh)	0	-	-	0	0.1	0	-	-

Intersection						
Int Delay, s/veh	0.6					
Movement	EBT	EBR	WBL	WBT	NBL	NBR
Lane Configurations						
Traffic Vol, veh/h	3	1	0	23	2	0
Future Vol, veh/h	3	1	0	23	2	0
Conflicting Peds, #/hr	0	0	0	0	0	0
Sign Control	Free	Free	Free	Free	Stop	Stop
RT Channelized	-	None	-	None	-	None
Storage Length	-	-	-	-	0	-
Veh in Median Storage, #	0	-	-	0	0	-
Grade, %	0	-	-	0	0	-
Peak Hour Factor	78	78	78	78	78	78
Heavy Vehicles, %	2	2	2	2	2	2
Mvmt Flow	4	1	0	29	3	0

Major/Minor	Major1	Major2	Minor1	Minor2	Minor3
Conflicting Flow All	0	0	5	0	34
Stage 1	-	-	-	-	5
Stage 2	-	-	-	-	29
Critical Hdwy	-	-	4.12	-	6.42
Critical Hdwy Stg 1	-	-	-	-	5.42
Critical Hdwy Stg 2	-	-	-	-	5.42
Follow-up Hdwy	-	-	2.218	-	3.518
Pot Cap-1 Maneuver	-	-	1616	-	979
Stage 1	-	-	-	-	1018
Stage 2	-	-	-	-	994
Platoon blocked, %	-	-	-	-	-
Mov Cap-1 Maneuver	-	-	1616	-	979
Mov Cap-2 Maneuver	-	-	-	-	979
Stage 1	-	-	-	-	1018
Stage 2	-	-	-	-	994

Approach	EB	WB	NB
HCM Control Delay, s	0	0	8.7
HCM LOS			A

Minor Lane/Major Mvmt	NBLn1	EBT	EBR	WBL	WBT
Capacity (veh/h)	979	-	-	1616	-
HCM Lane V/C Ratio	0.003	-	-	-	-
HCM Control Delay (s)	8.7	-	-	0	-
HCM Lane LOS	A	-	-	A	-
HCM 95th %tile Q(veh)	0	-	-	0	-

Intersection												
Int Delay, s/veh	4.8											
Movement	EBL	EBT	EBR	WBL	WBT	WBR	NBL	NBT	NBR	SBL	SBT	SBR
Lane Configurations		↕			↕			↕			↕	
Traffic Vol, veh/h	0	4	0	1	19	15	2	19	0	3	16	4
Future Vol, veh/h	0	4	0	1	19	15	2	19	0	3	16	4
Conflicting Peds, #/hr	0	0	0	0	0	0	0	0	0	0	0	0
Sign Control	Stop	Stop	Stop	Stop	Stop	Stop	Free	Free	Free	Free	Free	Free
RT Channelized	-	-	None	-	-	None	-	-	None	-	-	None
Storage Length	-	-	-	-	-	-	-	-	-	-	-	-
Veh in Median Storage, #	-	0	-	-	0	-	-	0	-	-	0	-
Grade, %	-	0	-	-	0	-	-	0	-	-	0	-
Peak Hour Factor	78	78	78	78	78	78	78	78	78	78	78	78
Heavy Vehicles, %	2	2	2	2	2	2	2	2	2	2	2	2
Mvmt Flow	0	5	0	1	24	19	3	24	0	4	21	5

Major/Minor	Minor2		Minor1		Major1			Major2				
Conflicting Flow All	84	62	24	64	64	24	26	0	0	24	0	0
Stage 1	32	32	-	30	30	-	-	-	-	-	-	-
Stage 2	52	30	-	34	34	-	-	-	-	-	-	-
Critical Hdwy	7.12	6.52	6.22	7.12	6.52	6.22	4.12	-	-	4.12	-	-
Critical Hdwy Stg 1	6.12	5.52	-	6.12	5.52	-	-	-	-	-	-	-
Critical Hdwy Stg 2	6.12	5.52	-	6.12	5.52	-	-	-	-	-	-	-
Follow-up Hdwy	3.518	4.018	3.318	3.518	4.018	3.318	2.218	-	-	2.218	-	-
Pot Cap-1 Maneuver	903	829	1052	930	827	1052	1588	-	-	1591	-	-
Stage 1	984	868	-	987	870	-	-	-	-	-	-	-
Stage 2	961	870	-	982	867	-	-	-	-	-	-	-
Platoon blocked, %								-	-	-	-	-
Mov Cap-1 Maneuver	863	825	1052	922	823	1052	1588	-	-	1591	-	-
Mov Cap-2 Maneuver	863	825	-	922	823	-	-	-	-	-	-	-
Stage 1	982	865	-	985	868	-	-	-	-	-	-	-
Stage 2	915	868	-	973	864	-	-	-	-	-	-	-

Approach	EB		WB		NB		SB	
HCM Control Delay, s	9.4		9.2		0.7		0.9	
HCM LOS	A		A					

Minor Lane/Major Mvmt	NBL	NBT	NBR	EBLn1	WBLn1	SBL	SBT	SBR
Capacity (veh/h)	1588	-	-	825	911	1591	-	-
HCM Lane V/C Ratio	0.002	-	-	0.006	0.049	0.002	-	-
HCM Control Delay (s)	7.3	0	-	9.4	9.2	7.3	0	-
HCM Lane LOS	A	A	-	A	A	A	A	-
HCM 95th %tile Q(veh)	0	-	-	0	0.2	0	-	-

Intersection						
Int Delay, s/veh	2.7					
Movement	EBT	EBR	WBL	WBT	NBL	NBR
Lane Configurations						
Traffic Vol, veh/h	3	5	0	23	14	0
Future Vol, veh/h	3	5	0	23	14	0
Conflicting Peds, #/hr	0	0	0	0	0	0
Sign Control	Free	Free	Free	Free	Stop	Stop
RT Channelized	-	None	-	None	-	None
Storage Length	-	-	-	-	0	-
Veh in Median Storage, #	0	-	-	0	0	-
Grade, %	0	-	-	0	0	-
Peak Hour Factor	78	78	78	78	78	78
Heavy Vehicles, %	2	2	2	2	2	2
Mvmt Flow	4	6	0	29	18	0

Major/Minor	Major1	Major2	Minor1	Minor2	Minor3
Conflicting Flow All	0	0	10	0	36
Stage 1	-	-	-	-	7
Stage 2	-	-	-	-	29
Critical Hdwy	-	-	4.12	-	6.42
Critical Hdwy Stg 1	-	-	-	-	5.42
Critical Hdwy Stg 2	-	-	-	-	5.42
Follow-up Hdwy	-	-	2.218	-	3.518
Pot Cap-1 Maneuver	-	-	1610	-	977
Stage 1	-	-	-	-	1016
Stage 2	-	-	-	-	994
Platoon blocked, %	-	-	-	-	-
Mov Cap-1 Maneuver	-	-	1610	-	977
Mov Cap-2 Maneuver	-	-	-	-	977
Stage 1	-	-	-	-	1016
Stage 2	-	-	-	-	994

Approach	EB	WB	NB
HCM Control Delay, s	0	0	8.8
HCM LOS			A

Minor Lane/Major Mvmt	NBLn1	EBT	EBR	WBL	WBT
Capacity (veh/h)	977	-	-	1610	-
HCM Lane V/C Ratio	0.018	-	-	-	-
HCM Control Delay (s)	8.8	-	-	0	-
HCM Lane LOS	A	-	-	A	-
HCM 95th %tile Q(veh)	0.1	-	-	0	-

Intersection												
Int Delay, s/veh	4.3											
Movement	EBL	EBT	EBR	WBL	WBT	WBR	NBL	NBT	NBR	SBL	SBT	SBR
Lane Configurations		↕			↕			↕			↕	
Traffic Vol, veh/h	2	10	1	4	4	9	2	22	3	20	24	2
Future Vol, veh/h	2	10	1	4	4	9	2	22	3	20	24	2
Conflicting Peds, #/hr	0	0	0	0	0	0	0	0	0	0	0	0
Sign Control	Stop	Stop	Stop	Stop	Stop	Stop	Free	Free	Free	Free	Free	Free
RT Channelized	-	-	None	-	-	None	-	-	None	-	-	None
Storage Length	-	-	-	-	-	-	-	-	-	-	-	-
Veh in Median Storage, #	-	0	-	-	0	-	-	0	-	-	0	-
Grade, %	-	0	-	-	0	-	-	0	-	-	0	-
Peak Hour Factor	78	78	78	78	78	78	78	78	78	78	78	78
Heavy Vehicles, %	2	2	2	2	2	2	2	2	2	2	2	2
Mvmt Flow	3	13	1	5	5	12	3	28	4	26	31	3

Major/Minor	Minor2		Minor1		Major1			Major2				
Conflicting Flow All	130	123	33	128	122	30	34	0	0	32	0	0
Stage 1	85	85	-	36	36	-	-	-	-	-	-	-
Stage 2	45	38	-	92	86	-	-	-	-	-	-	-
Critical Hdwy	7.12	6.52	6.22	7.12	6.52	6.22	4.12	-	-	4.12	-	-
Critical Hdwy Stg 1	6.12	5.52	-	6.12	5.52	-	-	-	-	-	-	-
Critical Hdwy Stg 2	6.12	5.52	-	6.12	5.52	-	-	-	-	-	-	-
Follow-up Hdwy	3.518	4.018	3.318	3.518	4.018	3.318	2.218	-	-	2.218	-	-
Pot Cap-1 Maneuver	843	767	1041	845	768	1044	1578	-	-	1580	-	-
Stage 1	923	824	-	980	865	-	-	-	-	-	-	-
Stage 2	969	863	-	915	824	-	-	-	-	-	-	-
Platoon blocked, %								-	-	-	-	-
Mov Cap-1 Maneuver	818	752	1041	821	753	1044	1578	-	-	1580	-	-
Mov Cap-2 Maneuver	818	752	-	821	753	-	-	-	-	-	-	-
Stage 1	921	810	-	978	863	-	-	-	-	-	-	-
Stage 2	951	861	-	884	810	-	-	-	-	-	-	-

Approach	EB		WB		NB		SB	
HCM Control Delay, s	9.7		9.1		0.5		3.2	
HCM LOS	A		A					

Minor Lane/Major Mvmt	NBL	NBT	NBR	EBLn1	WBLn1	SBL	SBT	SBR
Capacity (veh/h)	1578	-	-	778	904	1580	-	-
HCM Lane V/C Ratio	0.002	-	-	0.021	0.024	0.016	-	-
HCM Control Delay (s)	7.3	0	-	9.7	9.1	7.3	0	-
HCM Lane LOS	A	A	-	A	A	A	A	-
HCM 95th %tile Q(veh)	0	-	-	0.1	0.1	0	-	-

Intersection						
Int Delay, s/veh	1.5					
Movement	EBT	EBR	WBL	WBT	NBL	NBR
Lane Configurations						
Traffic Vol, veh/h	20	14	0	8	8	1
Future Vol, veh/h	20	14	0	8	8	1
Conflicting Peds, #/hr	0	0	0	0	0	0
Sign Control	Free	Free	Free	Free	Stop	Stop
RT Channelized	-	None	-	None	-	None
Storage Length	-	-	-	-	0	-
Veh in Median Storage, #	0	-	-	0	0	-
Grade, %	0	-	-	0	0	-
Peak Hour Factor	78	78	78	78	78	78
Heavy Vehicles, %	2	2	2	2	2	2
Mvmt Flow	26	18	0	10	10	1

Major/Minor	Major1	Major2	Minor1		
Conflicting Flow All	0	0	44	0	45 35
Stage 1	-	-	-	-	35 -
Stage 2	-	-	-	-	10 -
Critical Hdwy	-	-	4.12	-	6.42 6.22
Critical Hdwy Stg 1	-	-	-	-	5.42 -
Critical Hdwy Stg 2	-	-	-	-	5.42 -
Follow-up Hdwy	-	-	2.218	-	3.518 3.318
Pot Cap-1 Maneuver	-	-	1564	-	965 1038
Stage 1	-	-	-	-	987 -
Stage 2	-	-	-	-	1013 -
Platoon blocked, %	-	-	-	-	-
Mov Cap-1 Maneuver	-	-	1564	-	965 1038
Mov Cap-2 Maneuver	-	-	-	-	965 -
Stage 1	-	-	-	-	987 -
Stage 2	-	-	-	-	1013 -

Approach	EB	WB	NB
HCM Control Delay, s	0	0	8.7
HCM LOS			A

Minor Lane/Major Mvmt	NBLn1	EBT	EBR	WBL	WBT
Capacity (veh/h)	973	-	-	1564	-
HCM Lane V/C Ratio	0.012	-	-	-	-
HCM Control Delay (s)	8.7	-	-	0	-
HCM Lane LOS	A	-	-	A	-
HCM 95th %tile Q(veh)	0	-	-	0	-