

NOTES and SPECIFICATIONS


1 FABRICATE (2) BRUSHED ALUMINUM ALUPANEL SIGNS WITH VINYL

COLORS and MATERIALS

M1 BRUSHED ALUMINUM ALUPANEL WITH VINYL

V1 3M BLACK VINYL

A FRONT ELEVATIONS
SCALE: NONE

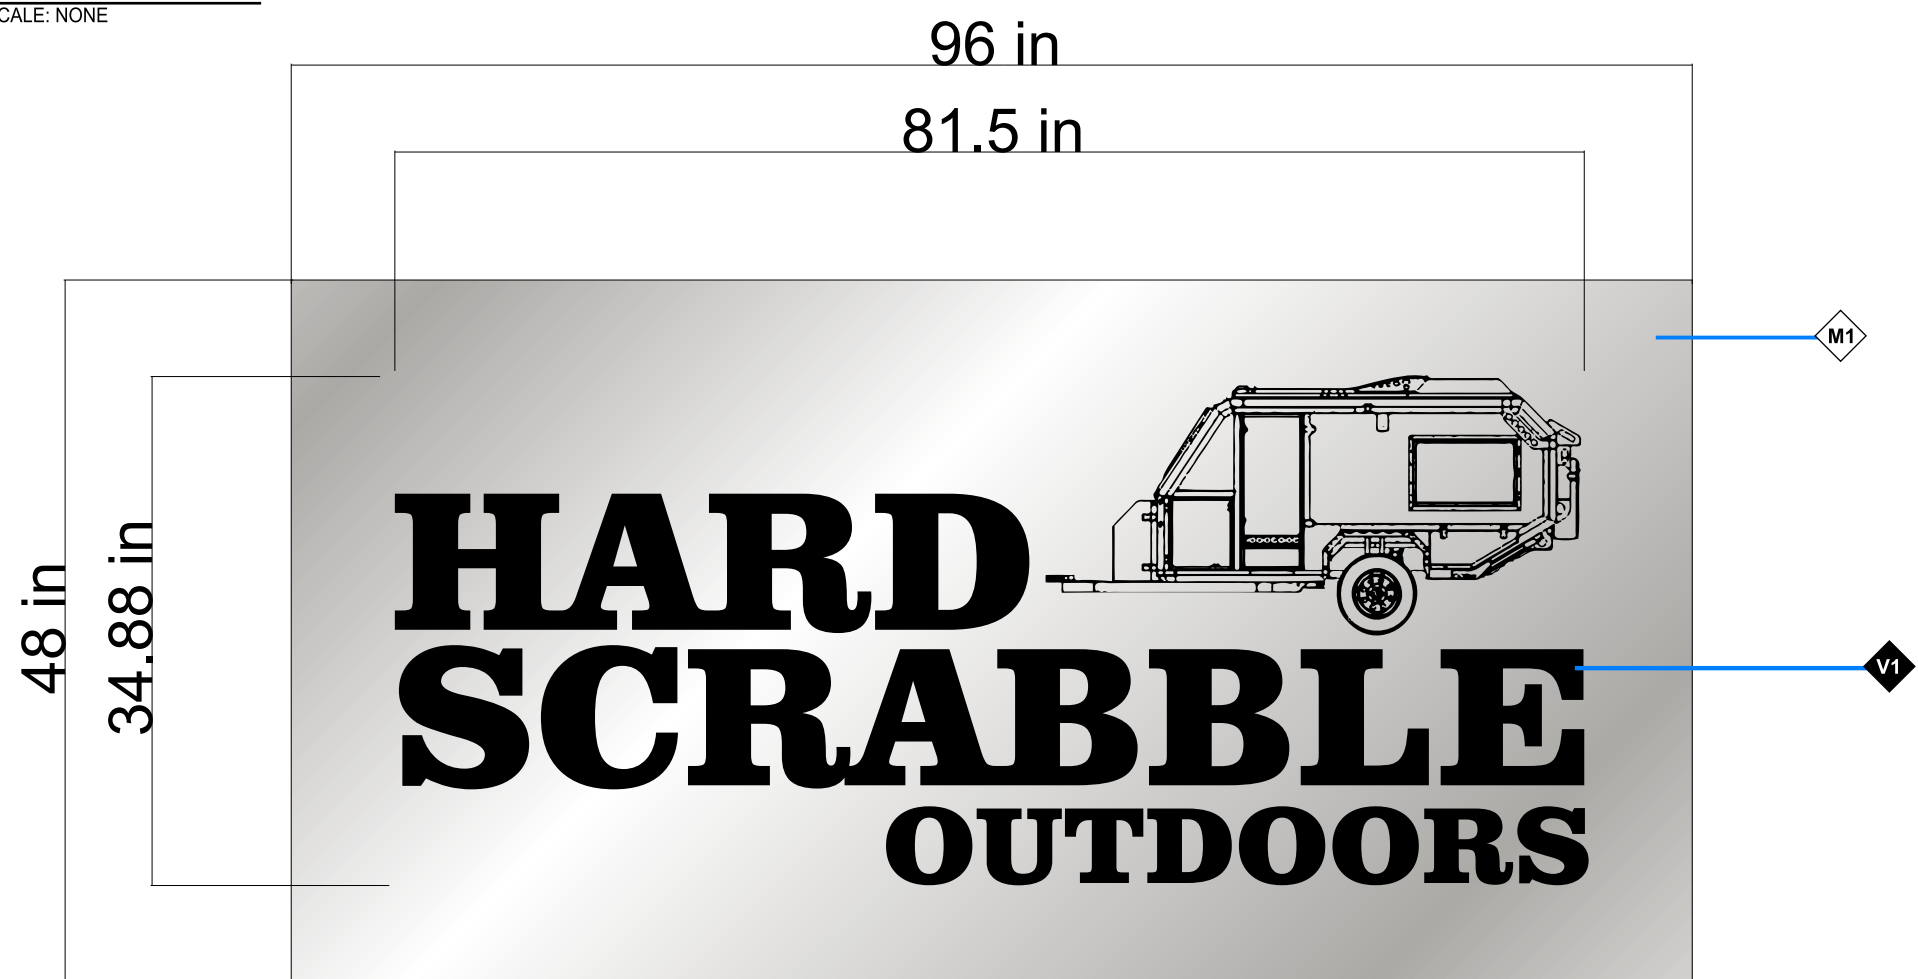

QTY 2

IMPOSED ON PAGE 2 & 3

This drawing is the property of RMS Electric Sign Company LLC, reproduction is prohibited without prior written consent. Customer is responsible to check all spelling. Colors may not be accurate representations and may appear different from actual sign.

RMS SIGN COMPANY
3015 GUNNISON STREET
COLORADO SPRINGS, CO 80909
866-391-1829 • 719-391-1829
FAX 719-391-1881

THIS SIGN IS INTENDED TO BE INSTALLED IN ACCORDANCE WITH THE REQUIREMENTS OF ARTICLE 600 OF THE NATIONAL ELECTRICAL CODE AND/OR OTHER APPLICABLE LOCAL CODES. THIS INCLUDES PROPER GROUNDING AND BONDING OF THE SIGN

SIGN(S) TO BE MANUFACTURED TO U.L. SPECIFICATIONS AND WILL BEAR THE U.L. LABEL(S). INSTALL IN ACCORDANCE WITH NATIONAL ELECTRIC CODES.

Customer Information

Business Name HARD SCRABBLE OUTDOORS

Project Name 3864-HARD SCRABBLE

Location Address 7363 MCCLAIN PT

Customer Approval

Name and Title _____

Authorization _____ Date _____

FRANK CRUZ
SALESPERSON

brandonmetz
DESIGNER

Project Name
3864-HARD SCRABBLE

Version
B

DATE
08/02/17

PAGE 1 OF 4


68'



This drawing is the property of RMS Electric Sign Company LLC, reproduction is prohibited without prior written consent. Customer is responsible to check all spelling. Colors may not be accurate representations and may appear different from actual sign.

RMS SIGN COMPANY
 3015 GUNNISON STREET
 COLORADO SPRINGS, CO 80909
 866-391-1829 • 719-391-1829
 FAX 719-391-1881

THIS SIGN IS INTENDED TO BE INSTALLED IN ACCORDANCE WITH THE REQUIREMENTS OF ARTICLE 600 OF THE NATIONAL ELECTRICAL CODE AND/OR OTHER APPLICABLE LOCAL CODES. THIS INCLUDES PROPER GROUNDING AND BONDING OF THE SIGN

 SIGN(S) TO BE MANUFACTURED TO U.L. SPECIFICATIONS AND WILL BEAR THE U.L. LABEL(S). INSTALL IN ACCORDANCE WITH NATIONAL ELECTRICAL CODES.

Customer Information

Business Name HARD SCRABBLE OUTDOORS

Project Name 3864-HARD SCRABBLE

Location Address 7363 MCCLAIN PT

Customer Approval

Name and Title _____

Authorization _____ Date _____

FRANK CRUZ
 SALESPERSON

brandonmetz
 DESIGNER

Project Name
3864-HARD SCABBLE

Version
B

DATE
08/02/17

PAGE 2 OF 4


68'



This drawing is the property of RMS Electric Sign Company LLC, reproduction is prohibited without prior written consent. Customer is responsible to check all spelling. Colors may not be accurate representations and may appear different from actual sign.

RMS SIGN COMPANY
 3015 GUNNISON STREET
 COLORADO SPRINGS, CO 80909
 866-391-1829 • 719-391-1829
 FAX 719-391-1881

THIS SIGN IS INTENDED TO BE INSTALLED IN ACCORDANCE WITH THE REQUIREMENTS OF ARTICLE 600 OF THE NATIONAL ELECTRICAL CODE AND/OR OTHER APPLICABLE LOCAL CODES. THIS INCLUDES PROPER GROUNDING AND BONDING OF THE SIGN

 SIGN(S) TO BE MANUFACTURED TO U.L. SPECIFICATIONS AND WILL BEAR THE U.L. LABEL(S). INSTALL IN ACCORDANCE WITH NATIONAL ELECTRICAL CODES.

Customer Information

Business Name HARD SCRABBLE OUTDOORS

Project Name 3864-HARD SCRABBLE

Location Address 7363 MCCLAIN PT

Customer Approval

Name and Title _____

Authorization _____ Date _____

FRANK CRUZ
 SALESPERSON

brandonmetz
 DESIGNER

Project Name
3864-HARD SCABBLE

Version
B

DATE
08/02/17

PAGE 2 OF 4

IMPOSE FOR LOCATION PURPOSE ONLY NOT TO SCALE


54' 6"



This drawing is the property of RMS Electric Sign Company LLC, reproduction is prohibited without prior written consent. Customer is responsible to check all spelling. Colors may not be accurate representations and may appear different from actual sign.

RMS
SIGN COMPANY
3015 GUNNISON STREET
COLORADO SPRINGS, CO 80909
866-391-1829 • 719-391-1829
FAX 719-391-1881

THIS SIGN IS INTENDED TO BE INSTALLED IN ACCORDANCE WITH THE REQUIREMENTS OF ARTICLE 600 OF THE NATIONAL ELECTRICAL CODE AND/OR OTHER APPLICABLE LOCAL CODES. THIS INCLUDES PROPER GROUNDING AND BONDING OF THE SIGN

 SIGN(S) TO BE MANUFACTURED TO U.L. SPECIFICATIONS AND WILL BEAR THE U.L. LABEL(S). INSTALL IN ACCORDANCE WITH NATIONAL ELECTRICAL CODES.

Customer Information

Business Name HARD SCRABBLE OUTDOORS

Project Name 3864-HARD SCRABBLE

Location Address 7363 MCCLAIN PT

Customer Approval

Name and Title _____

Authorization _____ Date _____

FRANK CRUZ
SALESPERSON

brandonmetz
DESIGNER

Project Name
3864-HARD SCABBLE

Version
B

DATE
08/02/17

PAGE 3 OF 4


NOTES and SPECIFICATIONS

1 FABRICATE (1) SET OF 1ST SURFACE WHITE VINYL

COLORS and MATERIALS

V1 3M WHITE VINYL

A FRONT ELEVATIONS
SCALE: NONE

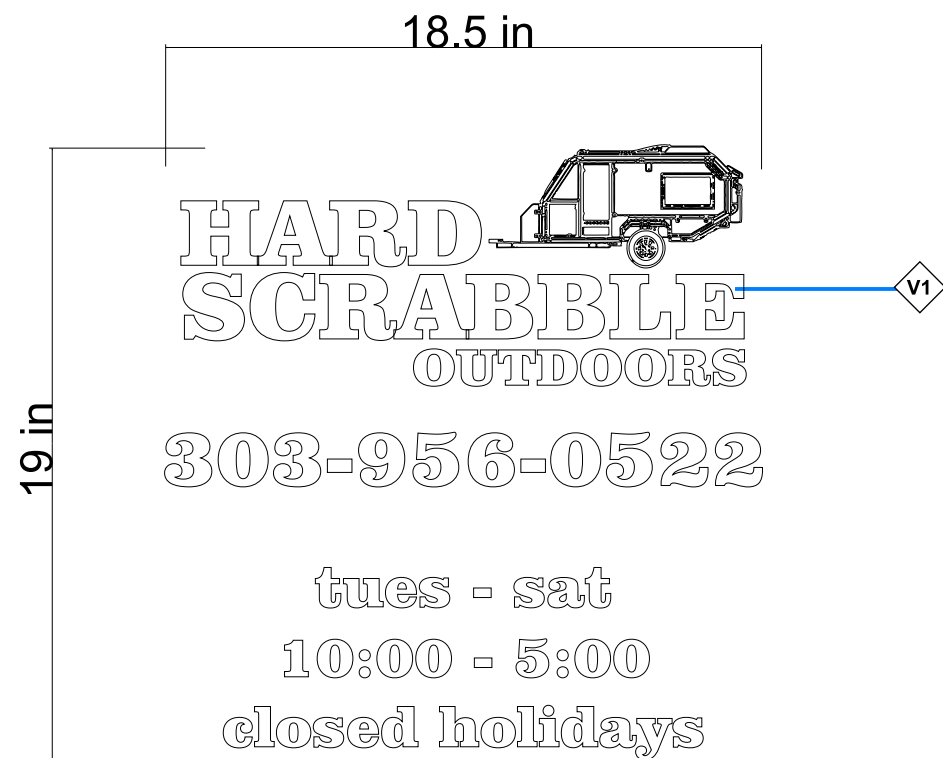

HARD SCRABBLE OUTDOORS
303-956-0522
tues - sat
10:00 - 5:00
closed holidays

Project Name		DATE
3864-HARD SCRABBLE		08/02/17
Version		PAGE 4 OF 4
B		

This drawing is the property of RMS Electric Sign Company LLC, reproduction is prohibited without prior written consent. Customer is responsible to check all spelling. Colors may not be accurate representations and may appear different from actual sign.

RMS SIGN COMPANY
3015 GUNNISON STREET
COLORADO SPRINGS, CO 80909
866-391-1829 • 719-391-1829
FAX 719-391-1881

THIS SIGN IS INTENDED TO BE INSTALLED IN ACCORDANCE WITH THE REQUIREMENTS OF ARTICLE 600 OF THE NATIONAL ELECTRICAL CODE AND/OR OTHER APPLICABLE LOCAL CODES. THIS INCLUDES PROPER GROUNDING AND BONDING OF THE SIGN

SIGN(S) TO BE MANUFACTURED TO U.L. SPECIFICATIONS AND WILL BEAR THE U.L. LABEL(S). INSTALL IN ACCORDANCE WITH NATIONAL ELECTRIC CODES.

Customer Information

Business Name HARD SCRABBLE OUTDOORS

Project Name 3864-HARD SCRABBLE

Location Address 7363 MCCLAIN PT

Customer Approval

Name and Title _____

Authorization _____ Date _____

FRANK CRUZ
SALESPERSON

brandonmetz
DESIGNER