



**EL PASO COUNTY DEVELOPMENT SERVICES DEPARTMENT  
SIGN APPLICATION**

DATE: \_\_\_\_\_

**Business**

Name: Hard Scrabble Outdoors  
Address: 7363 McClain Pt  
Colo Spgs

Zone: CS

Legal Description:  
LOT 18B CLAREMONT  
BUSINESS PARK  
File No 2B

**Type of Sign**

Illuminated: \_\_\_\_\_

Non-Illuminated: X

Valuation: 1500

Storefront Length &/or

Width: EAST = 68'

NORTH = 54' 6"

Proposed Sign Sq. Ft. \_\_\_\_\_

Existing Sign Sq. Ft. \_\_\_\_\_

Total Sign Sq. Ft. 64 Sq Ft

**Vicinity Map**  
Tax Schedule # 5408102055  
Please show major intersections.



**Sign Plan**

(Please indicate dimensions and sign copy)

40' 32 Sq FT North  
32 Sq FT EAST

**Elevation Drawing**

Indicate storefront length & placement of sign.

**Contractor Information**

Name: RMS Electric Sign Company LLC

Address: 3015 E Gunnison  
ST, Colo Spgs. CO 80909

Phone: 719-391-1829

Type of License: DS-A

Contractor ID# 18382

**Approved**

By: Nina Ruiz  
Date: 10/17/2017



El Paso County Planning & Community Development

**For Development Services Use Only**

Approved Date: \_\_\_\_\_ Resubmittal? Yes \_\_\_\_\_ No \_\_\_\_\_

Denied Date: \_\_\_\_\_

Comments: 1.5 square feet/frontage OR 300 square feet.

Fee of \$262.00 must accompany this Application. Additional signs at time of first Application are \$125.00. Make checks payable to El Paso County.

NOTES and SPECIFICATIONS


1 FABRICATE (2) BRUSHED ALUMINUM ALUPANEL SIGNS WITH VINYL

COLORS and MATERIALS

M1 BRUSHED ALUMINUM ALUPANEL WITH VINYL

V1 3M BLACK VINYL

A FRONT ELEVATIONS  
SCALE: NONE

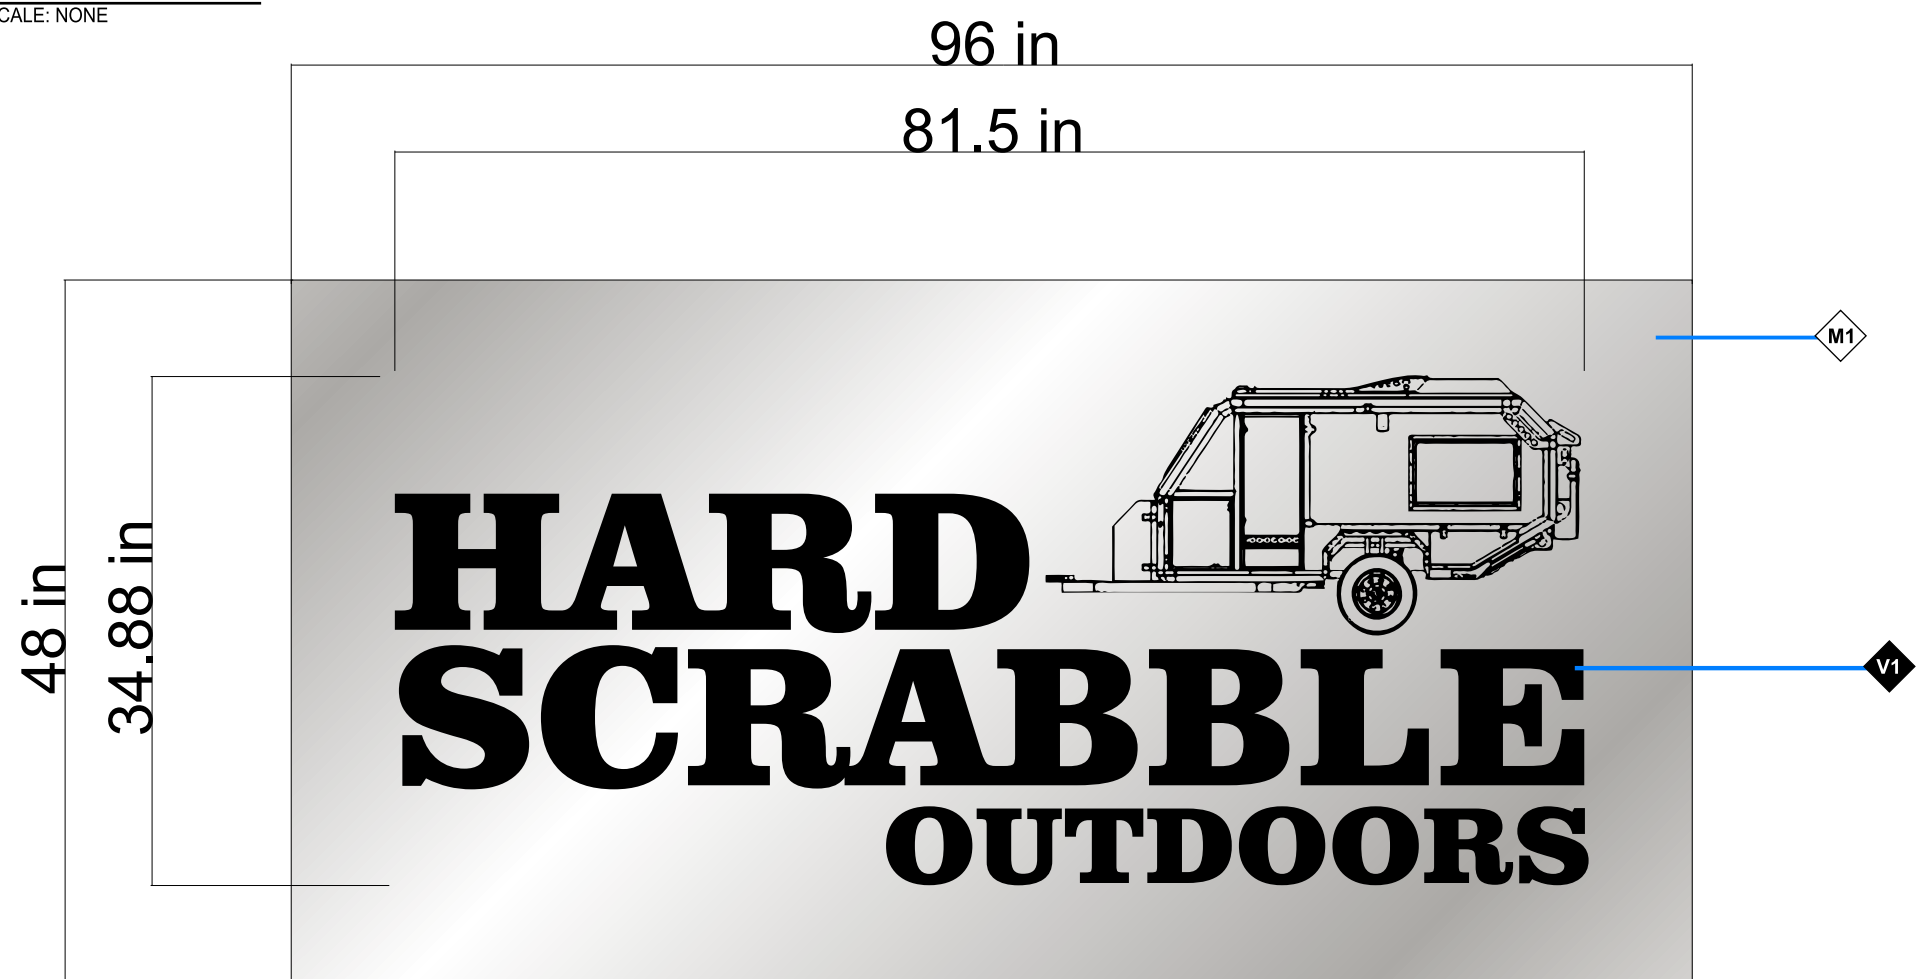

QTY 2

GENERAL DETAILS

IMPOSED ON PAGE 2 & 3

This drawing is the property of RMS Electric Sign Company LLC, reproduction is prohibited without prior written consent. Customer is responsible to check all spelling. Colors may not be accurate representations and may appear different from actual sign.

**RMS SIGN COMPANY**  
3015 GUNNISON STREET  
COLORADO SPRINGS, CO 80909  
866-391-1829 • 719-391-1829  
FAX 719-391-1881

THIS SIGN IS INTENDED TO BE INSTALLED IN ACCORDANCE WITH THE REQUIREMENTS OF ARTICLE 600 OF THE NATIONAL ELECTRICAL CODE AND/OR OTHER APPLICABLE LOCAL CODES. THIS INCLUDES PROPER GROUNDING AND BONDING OF THE SIGN

SIGN(S) TO BE MANUFACTURED TO U.L. SPECIFICATIONS AND WILL BEAR THE U.L. LABEL(S). INSTALL IN ACCORDANCE WITH NATIONAL ELECTRIC CODES.

**Customer Information**

Business Name HARD SCRABBLE OUTDOORS

Project Name 3864-HARD SCRABBLE

Location Address 7363 MCCLAIN PT

**Customer Approval**

Name and Title \_\_\_\_\_

Authorization \_\_\_\_\_ Date \_\_\_\_\_

**FRANK CRUZ**  
SALESPERSON

**brandonmetz**  
DESIGNER

**Project Name**  
3864-HARD SCRABBLE

**Version**  
B

**DATE**  
08/02/17

PAGE 1 OF 4


68'



This drawing is the property of RMS Electric Sign Company LLC, reproduction is prohibited without prior written consent. Customer is responsible to check all spelling. Colors may not be accurate representations and may appear different from actual sign.

**RMS SIGN COMPANY**  
 3015 GUNNISON STREET  
 COLORADO SPRINGS, CO 80909  
 866-391-1829 • 719-391-1829  
 FAX 719-391-1881

THIS SIGN IS INTENDED TO BE INSTALLED IN ACCORDANCE WITH THE REQUIREMENTS OF ARTICLE 600 OF THE NATIONAL ELECTRICAL CODE AND/OR OTHER APPLICABLE LOCAL CODES. THIS INCLUDES PROPER GROUNDING AND BONDING OF THE SIGN

 SIGN(S) TO BE MANUFACTURED TO U.L. SPECIFICATIONS AND WILL BEAR THE U.L. LABEL(S). INSTALL IN ACCORDANCE WITH NATIONAL ELECTRICAL CODES.

**Customer Information**

Business Name HARD SCRABBLE OUTDOORS

Project Name 3864-HARD SCRABBLE

Location Address 7363 MCCLAIN PT

**Customer Approval**

Name and Title \_\_\_\_\_

Authorization \_\_\_\_\_ Date \_\_\_\_\_

**FRANK CRUZ**  
 SALESPERSON

**brandonmetz**  
 DESIGNER

Project Name  
3864-HARD SCABBLE

Version  
B

DATE  
08/02/17

PAGE 2 OF 4


68'



This drawing is the property of RMS Electric Sign Company LLC, reproduction is prohibited without prior written consent. Customer is responsible to check all spelling. Colors may not be accurate representations and may appear different from actual sign.

**RMS SIGN COMPANY**  
 3015 GUNNISON STREET  
 COLORADO SPRINGS, CO 80909  
 866-391-1829 • 719-391-1829  
 FAX 719-391-1881

THIS SIGN IS INTENDED TO BE INSTALLED IN ACCORDANCE WITH THE REQUIREMENTS OF ARTICLE 600 OF THE NATIONAL ELECTRICAL CODE AND/OR OTHER APPLICABLE LOCAL CODES. THIS INCLUDES PROPER GROUNDING AND BONDING OF THE SIGN

 SIGN(S) TO BE MANUFACTURED TO U.L. SPECIFICATIONS AND WILL BEAR THE U.L. LABEL(S). INSTALL IN ACCORDANCE WITH NATIONAL ELECTRICAL CODES.

**Customer Information**

Business Name HARD SCRABBLE OUTDOORS

Project Name 3864-HARD SCRABBLE

Location Address 7363 MCCLAIN PT

**Customer Approval**

Name and Title \_\_\_\_\_

Authorization \_\_\_\_\_ Date \_\_\_\_\_

**FRANK CRUZ**  
 SALESPERSON

**brandonmetz**  
 DESIGNER

Project Name  
3864-HARD SCABBLE

Version  
B

DATE  
08/02/17

PAGE 2 OF 4



IMPOSE FOR LOCATION PURPOSE ONLY NOT TO SCALE


54' 6"



This drawing is the property of RMS Electric Sign Company LLC, reproduction is prohibited without prior written consent. Customer is responsible to check all spelling. Colors may not be accurate representations and may appear different from actual sign.

**RMS SIGN COMPANY**  
 3015 GUNNISON STREET  
 COLORADO SPRINGS, CO 80909  
 866-391-1829 • 719-391-1829  
 FAX 719-391-1881

THIS SIGN IS INTENDED TO BE INSTALLED IN ACCORDANCE WITH THE REQUIREMENTS OF ARTICLE 600 OF THE NATIONAL ELECTRICAL CODE AND/OR OTHER APPLICABLE LOCAL CODES. THIS INCLUDES PROPER GROUNDING AND BONDING OF THE SIGN

 SIGN(S) TO BE MANUFACTURED TO U.L. SPECIFICATIONS AND WILL BEAR THE U.L. LABEL(S). INSTALL IN ACCORDANCE WITH NATIONAL ELECTRICAL CODES.

**Customer Information**

Business Name HARD SCRABBLE OUTDOORS

Project Name 3864-HARD SCRABBLE

Location Address 7363 MCCLAIN PT

**Customer Approval**

Name and Title \_\_\_\_\_

Authorization \_\_\_\_\_ Date \_\_\_\_\_

**FRANK CRUZ**  
 SALESPERSON

**brandonmetz**  
 DESIGNER

Project Name  
3864-HARD SCABBLE

Version  
B

DATE  
08/02/17

PAGE 3 OF 4


NOTES and SPECIFICATIONS

1 FABRICATE (1) SET OF 1ST SURFACE WHITE VINYL

COLORS and MATERIALS

V1 3M WHITE VINYL

A FRONT ELEVATIONS  
SCALE: NONE

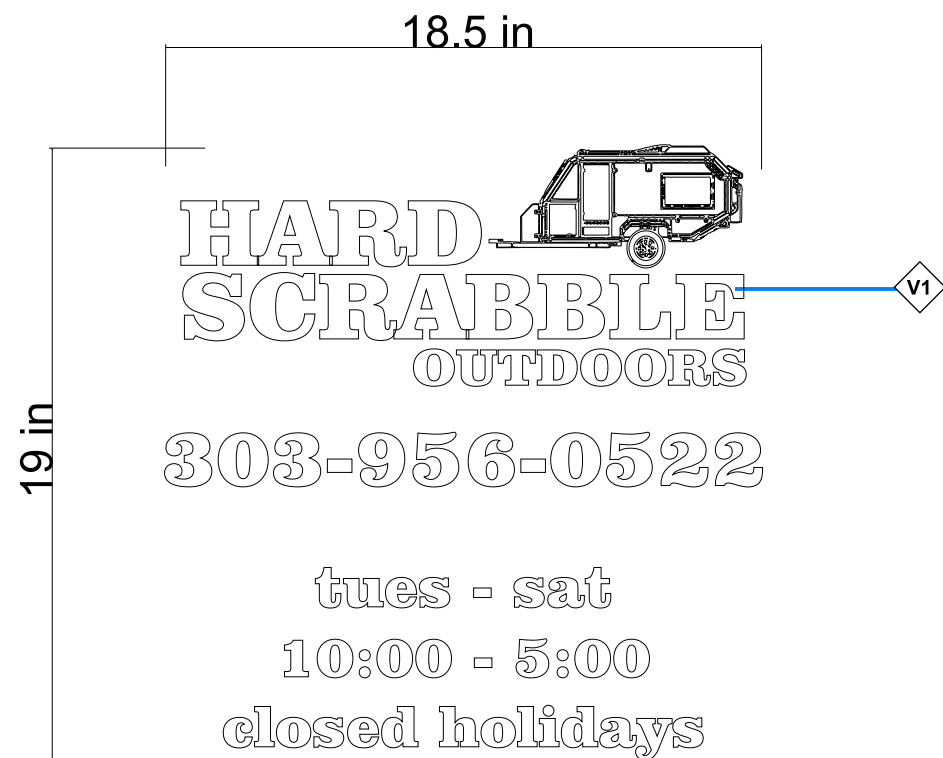

GENERAL DETAILS

This drawing is the property of RMS Electric Sign Company LLC, reproduction is prohibited without prior written consent. Customer is responsible to check all spelling. Colors may not be accurate representations and may appear different from actual sign.

**RMS SIGN COMPANY**  
3015 GUNNISON STREET  
COLORADO SPRINGS, CO 80909  
866-391-1829 • 719-391-1829  
FAX 719-391-1881

THIS SIGN IS INTENDED TO BE INSTALLED IN ACCORDANCE WITH THE REQUIREMENTS OF ARTICLE 600 OF THE NATIONAL ELECTRICAL CODE AND/OR OTHER APPLICABLE LOCAL CODES. THIS INCLUDES PROPER GROUNDING AND BONDING OF THE SIGN

SIGN(S) TO BE MANUFACTURED TO U.L. SPECIFICATIONS AND WILL BEAR THE U.L. LABEL(S). INSTALL IN ACCORDANCE WITH NATIONAL ELECTRIC CODES.

**Customer Information**

Business Name HARD SCRABBLE OUTDOORS

Project Name 3864-HARD SCRABBLE

Location Address 7363 MCCLAIN PT

**Customer Approval**

Name and Title \_\_\_\_\_

Authorization \_\_\_\_\_ Date \_\_\_\_\_

**FRANK CRUZ**  
SALESPERSON

**brandonmetz**  
DESIGNER

Project Name  
3864-HARD SCRABBLE

Version  
B

DATE  
08/02/17

PAGE 4 OF 4