


1 TYPICAL MONUMENT SIGN DETAIL  
SCALE: N.T.S.



3 TYPICAL BUILDING SIGNAGE DETAIL  
SCALE: N.T.S.

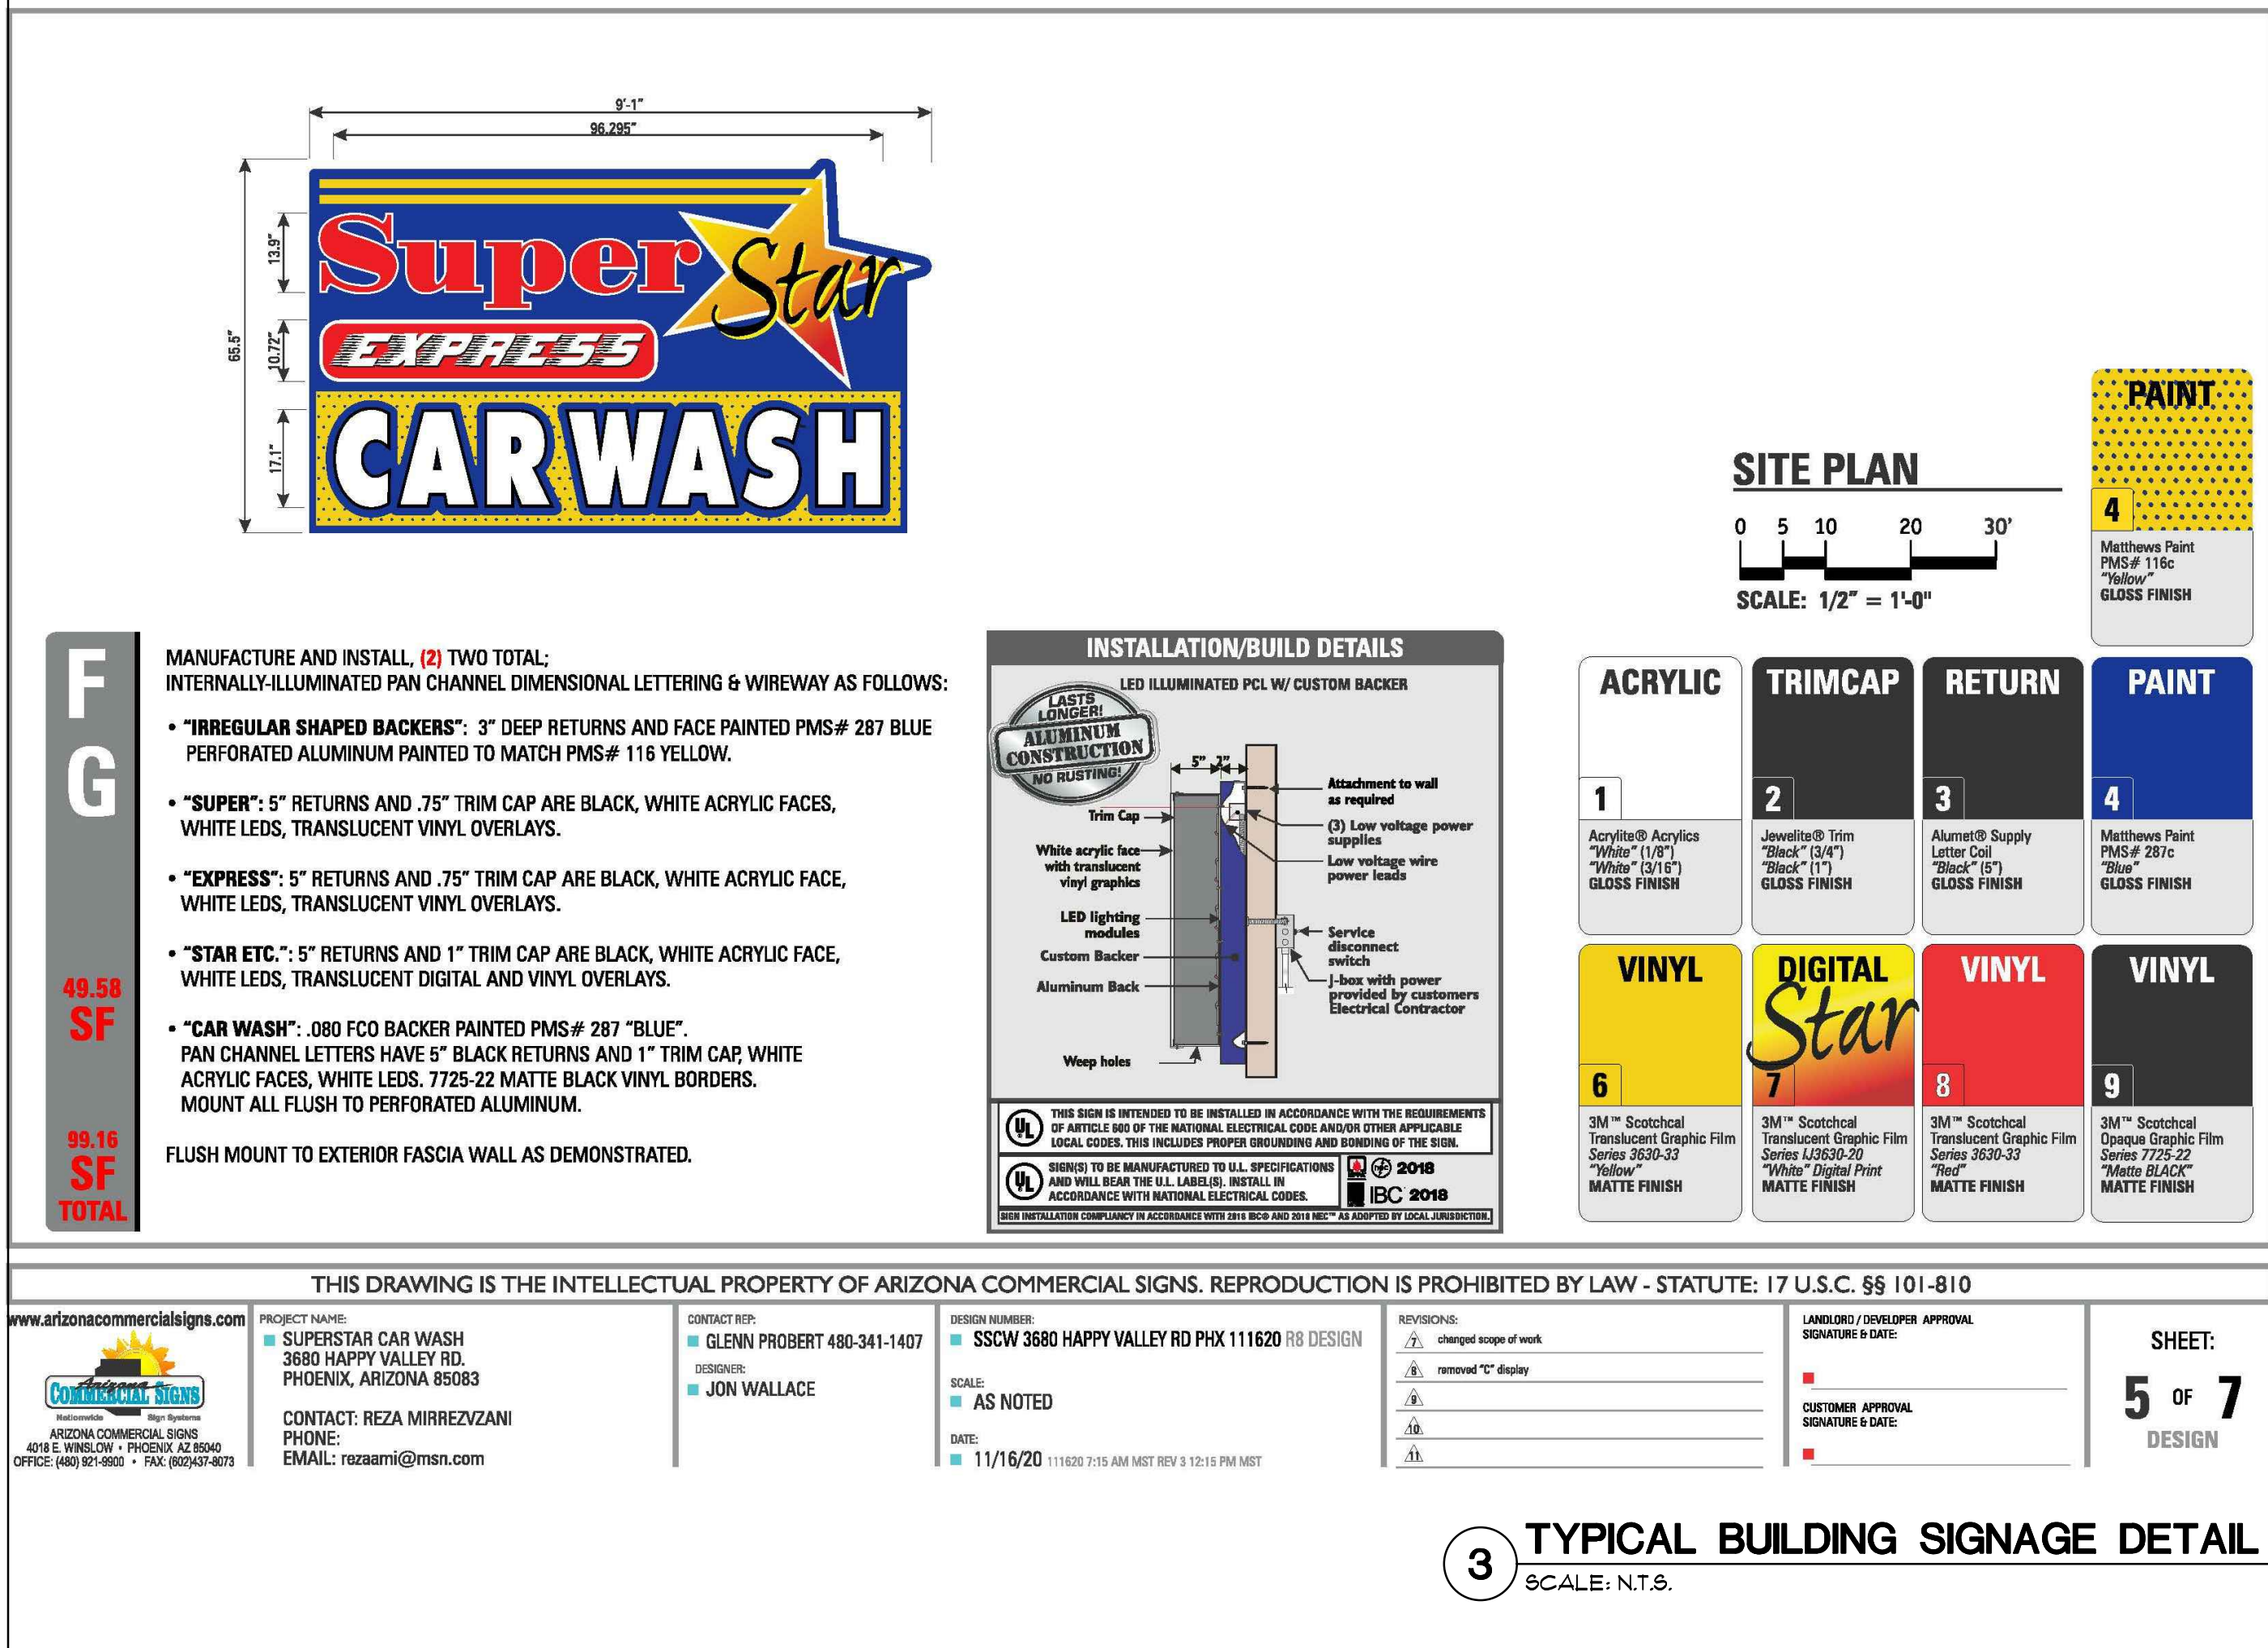

2 TYPICAL BUILDING SIGNAGE DETAIL  
SCALE: N.T.S.

**Bowman**

© 2021 Bowman Consulting Group, Ltd.  
1576 Cole Blvd., Suite 100  
Lakewood, CO 80401  
Phone: (303) 801-2900  
www.bowmanconsulting.com

REVISIONS

DATE: 05/16/2021

DESCRIPTION: SSCW-FALCON MARKETPLACE-2nd SDF SUBMITTAL

REVISION 1

DESIGN: PD

DRAWN: DCB

CHKD: RE

SCALE: H: V:

JOB No. 020441-01-001

DATE: 02/09/2021

SHEET: A1.2

SUPER STAR CAR WASH  
FALCON MARKETPLACE LOT 10  
SITE DEVELOPMENT PLAN  
EL PASO COUNTY  
COLORADO

**Cawley Architects**

730 N. 52nd St. Ste. 203  
Phoenix, Arizona 85008  
P 602.393.5060  
CawleyArchitects.com

CA Project: 20135

811

Know what's below.  
Call before you dig.