

PRELIMINARY
NOT FOR BIDDING
NOT FOR CONSTRUCTION

COPYRIGHT
THESE PLANS ARE AN INSTRUMENT OF SERVICE AND ARE THE PROPERTY OF GALLOWAY, AND MAY NOT BE DUPLICATED, DISCLOSED, OR REPRODUCED WITHOUT THE WRITTEN CONSENT OF GALLOWAY. COPYRIGHTS AND INFRINGEMENTS WILL BE ENFORCED AND PROSECUTED.



HR GREEN - COLORADO SPRINGS
7222 COMMERCE CENTER DR., SUITE 220
COLORADO SPRINGS CO 80919
PHONE: 719.622.6222
FAX: 844.273.1057

**PUD PRELIMINARY PLAN
GRANDVIEW RESERVE FILING 1**

EASTONVILLE RD
EL PASO COUNTY, PEYTON, CO 80831


#	Date	Issue / Description	Init.
01	2021.08.13	FIRST SUBMITTAL	

Project No: HRG 1.20
Drawn By: JK
Checked By: JFR/PB
Date: 2021.08.13

LANDSCAPE OVERVIEW
PLAN

PRELIMINARY
NOT FOR BIDDING
NOT FOR CONSTRUCTION

COPYRIGHT
THESE PLANS ARE AN INSTRUMENT OF SERVICE
AND ARE THE PROPERTY OF GALLOWAY, AND MAY
NOT BE DUPLICATED, DISCLOSED, OR REPRODUCED
WITHOUT THE WRITTEN CONSENT OF GALLOWAY.
COPYRIGHTS AND INFRINGEMENTS WILL BE
ENFORCED AND PROSECUTED.

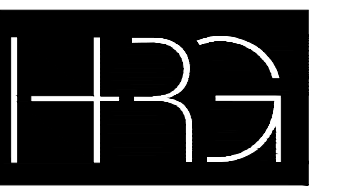

-IRGreen

HR GREEN - COLORADO SPRINGS
7222 COMMERCE CENTER DR. SUITE 200
COLORADO SPRINGS CO 80919
PHONE: 719.622.6222
FAX: 844.273.1057

PUD PRELIMINARY PLAN
GRANDVIEW RESERVE FILING 1

EASTONVILLE RD
EL PASO COUNTY, PEYTON, CO 80831

1. LANDSCAPING AS SHOWN IS CONCEPTUAL ONLY AND SUBJECT TO CHANGE.
2. DETAILED DESIGN WILL BE REVIEWED AND REVIEWED THROUGH THE PRELIMINARY/FINAL PLAT PROCESS.

CANOPY
TREE

ORNAMENTAL
TREE

EVERGREEN
TREE

#	Date	Issue / Description	Init.
01	2021.08.13	FIRST SUBMITTAL	
2			
3			
Project No:	HRG 1.20
Drawn By:	JK
Checked By:	JFR/ PS
Date:	2021.08.13

DETAILED LANDSCAPE
PLAN

L1.10

Sheet 37 of 40



PRELIMINARY
NOT FOR BIDDING
NOT FOR CONSTRUCTION

COPYRIGHT
THESE PLANS ARE AN INSTRUMENT OF SERVICE
AND ARE THE PROPERTY OF GALLOWAY, AND MAY
NOT BE DUPLICATED, DISCLOSED, OR REPRODUCED
WITHOUT THE WRITTEN CONSENT OF GALLOWAY.
COPYRIGHTS AND INFRINGEMENTS WILL BE
ENFORCED AND PROSECUTED.



HR GREEN - COLORADO SPRINGS
7222 COMMERCE CENTER DR. SUITE 220
COLORADO SPRINGS CO 80919
PHONE: 719.622.6222
FAX: 844.273.1057

PUD PRELIMINARY PLAN
GRANDVIEW RESERVE FILING 1

EASTONVILLE RD
EL PASO COUNTY, PEYTON, CO 80831




[illegible]

Project No:	HRG 1.20
Drawn By:	JK
Checked By:	JFR/ PS
Date:	2021.08.13

DETAILED LANDSCAPE PLAN

L1.20


Sheet 38 of 40

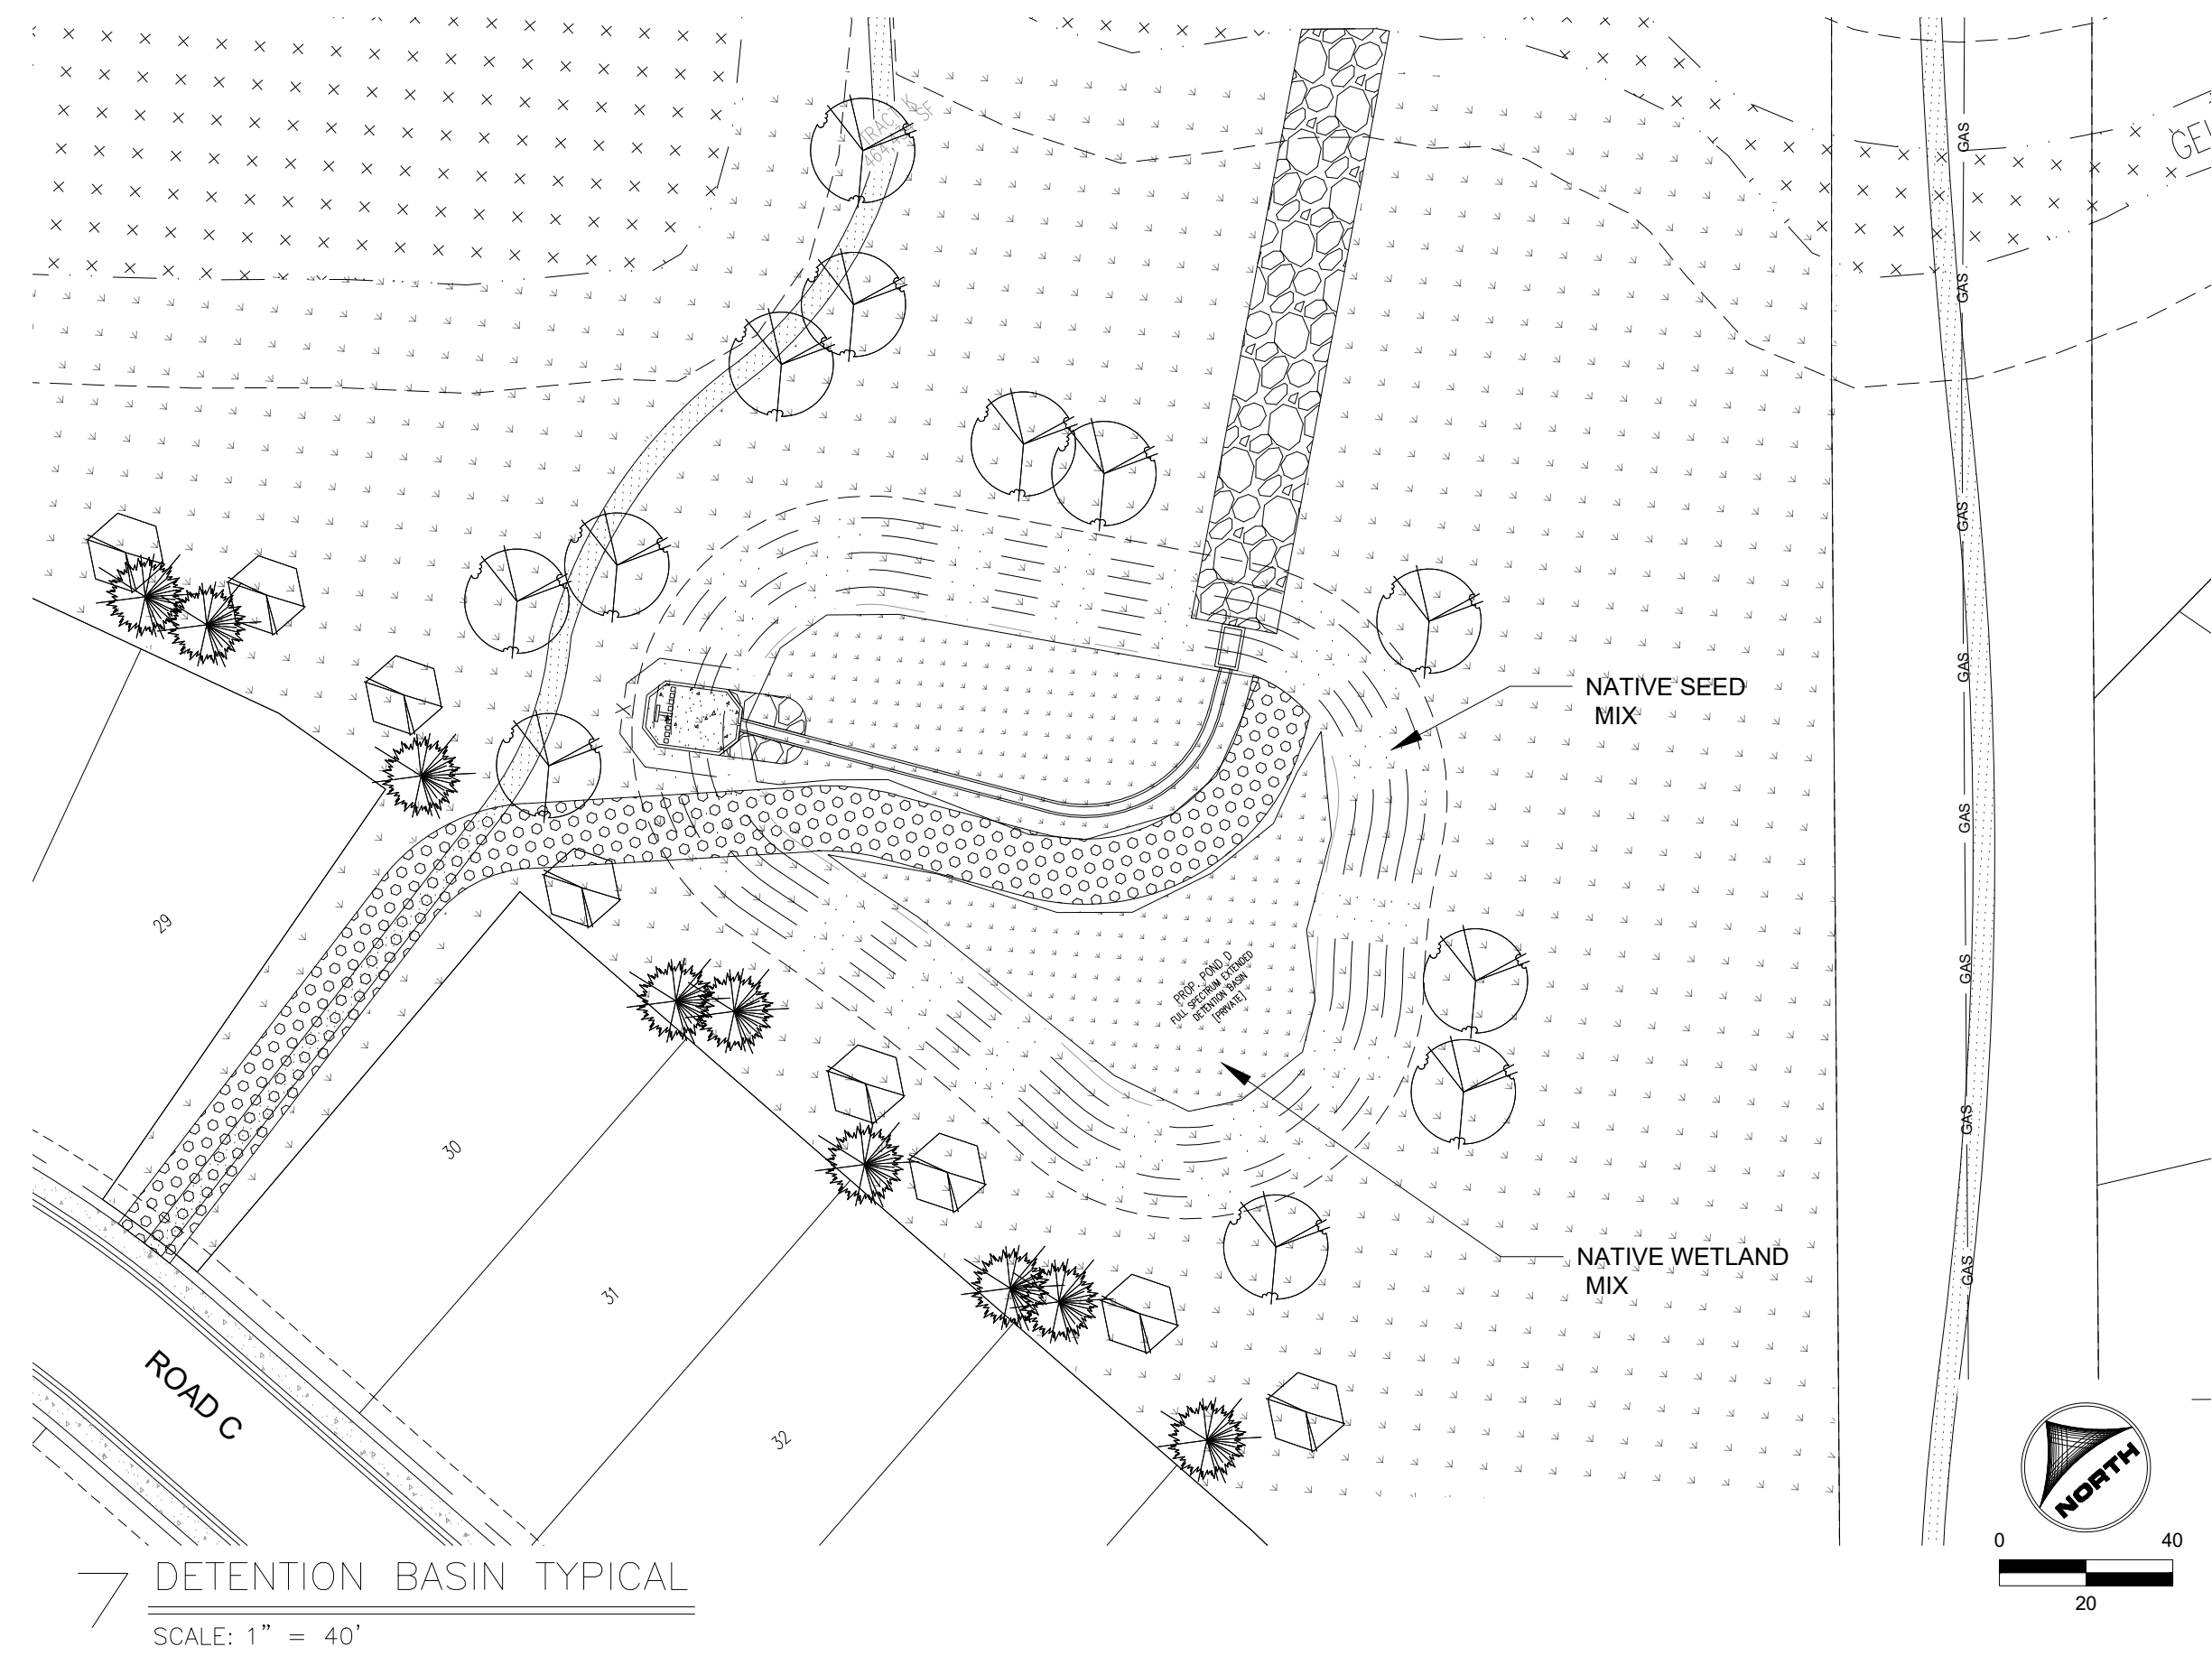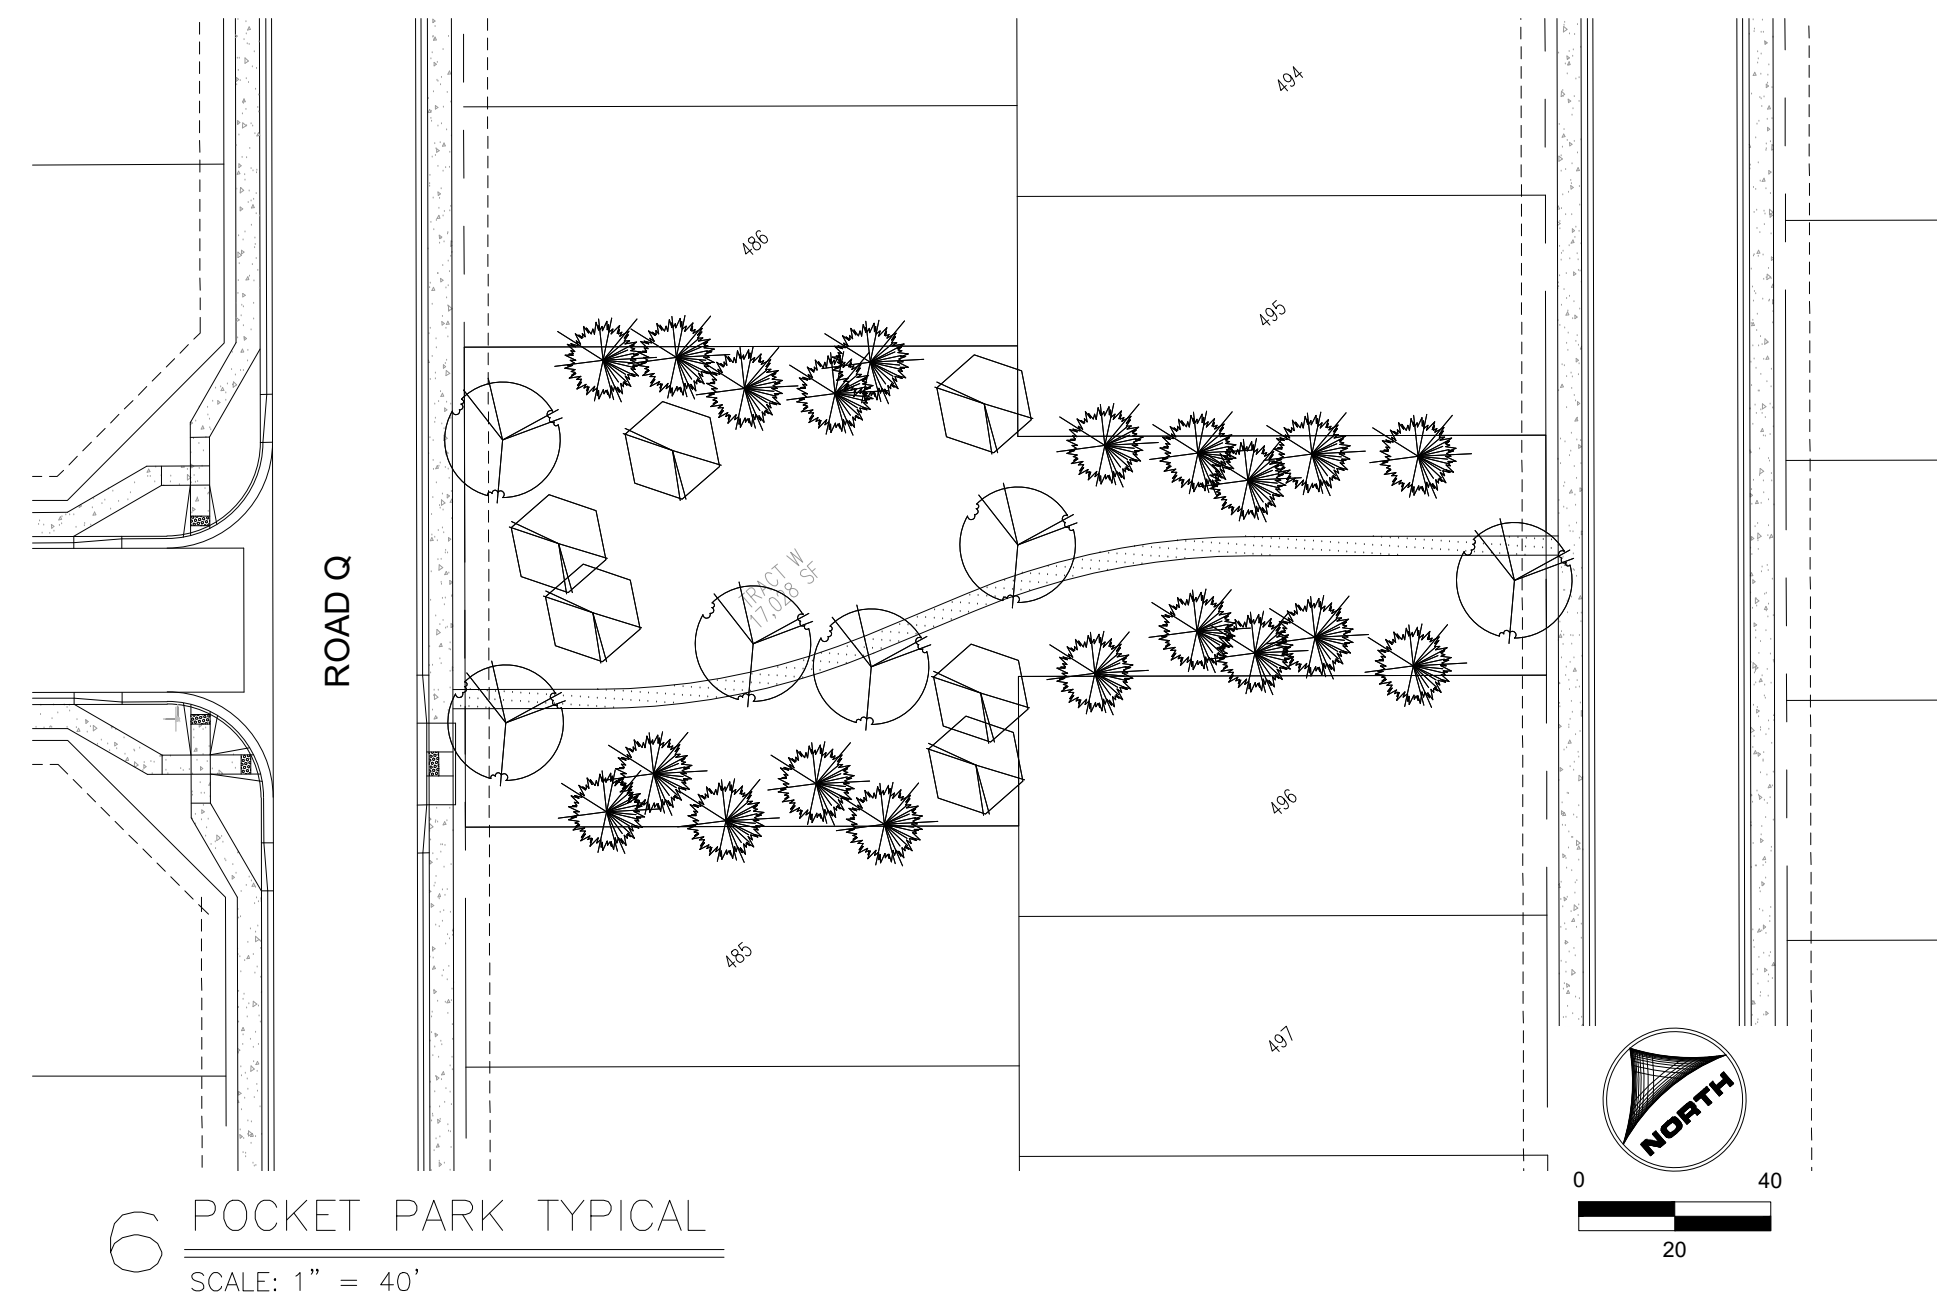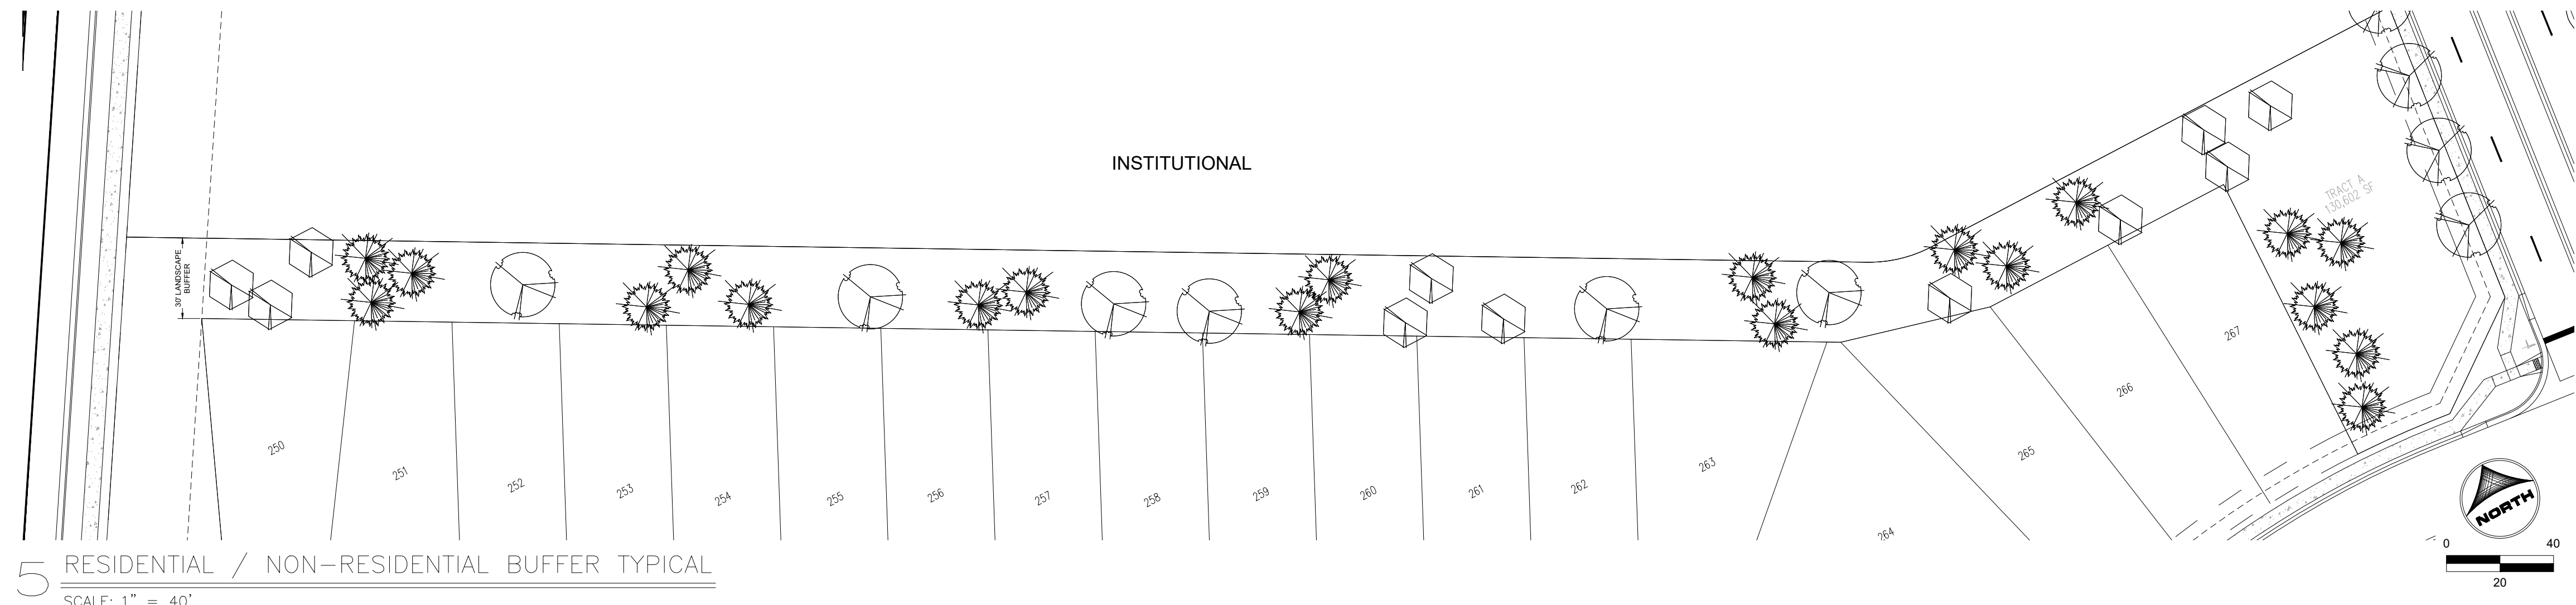


CONCEPTUAL DESIGN NOTE


1. LANDSCAPING AS SHOWN IS CONCEPTUAL ONLY AND SUBJECT TO CHANGE.
2. DETAILED DESIGN WILL BE REVIEWED AND REVIEWED THROUGH THE PRELIMINARY/FINAL PLAT PROCESS.

LEGEND

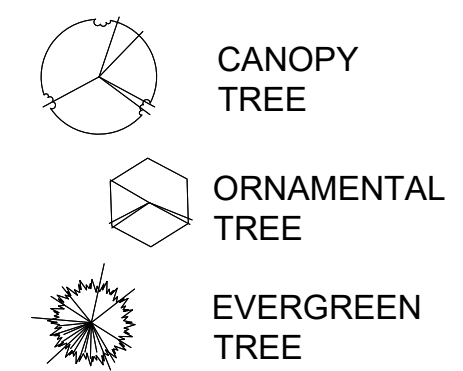


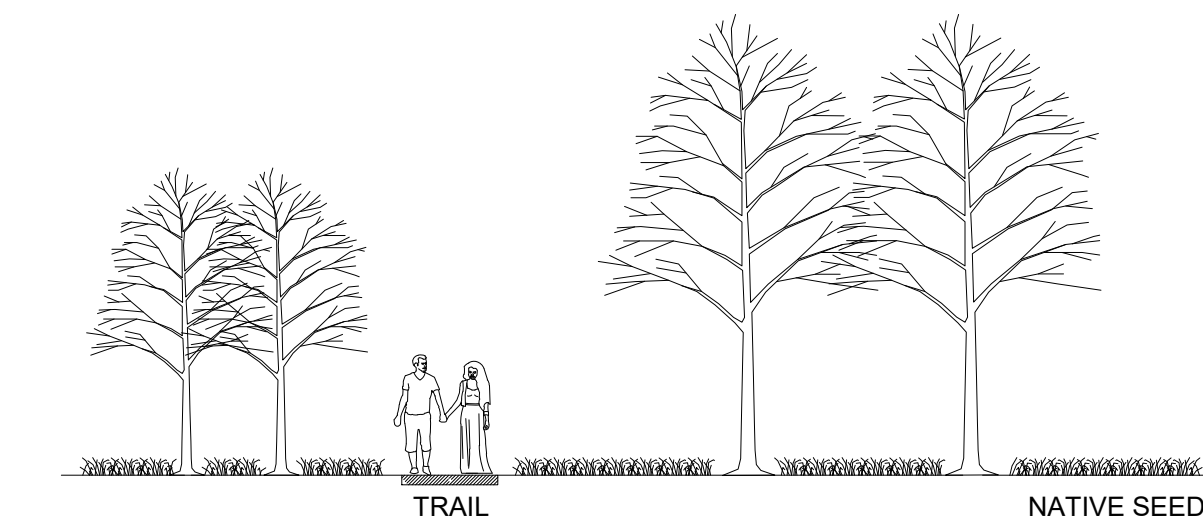


8 TRAIL SECTION SECTION
SCALE: 1" = 10'

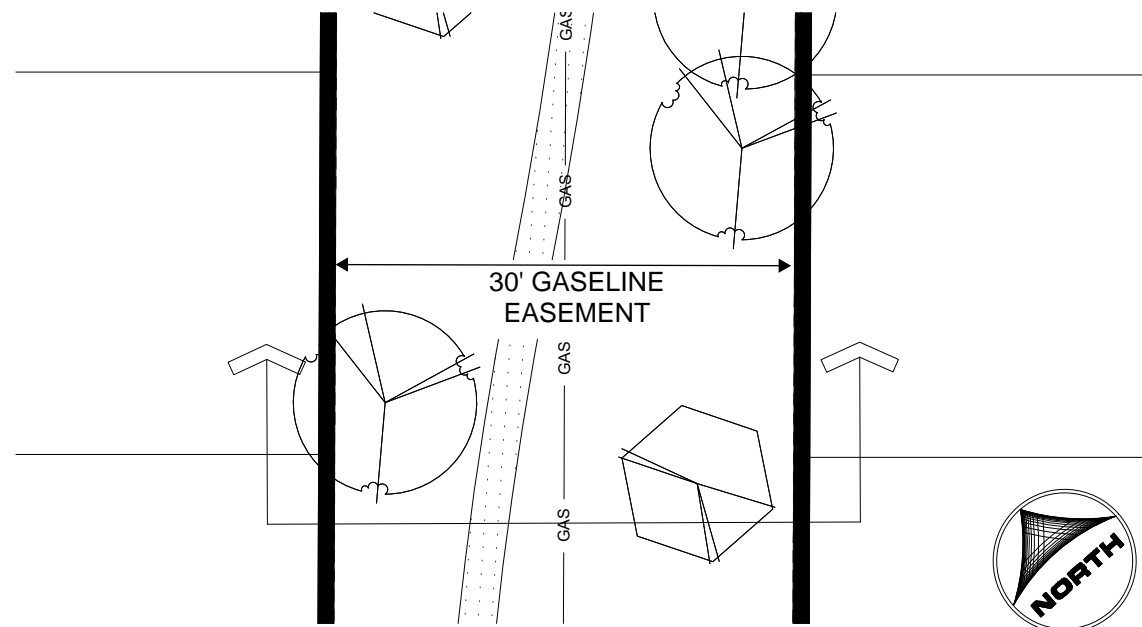


8 TRAIL SECTION TYPICAL
SCALE: 1" = 40'

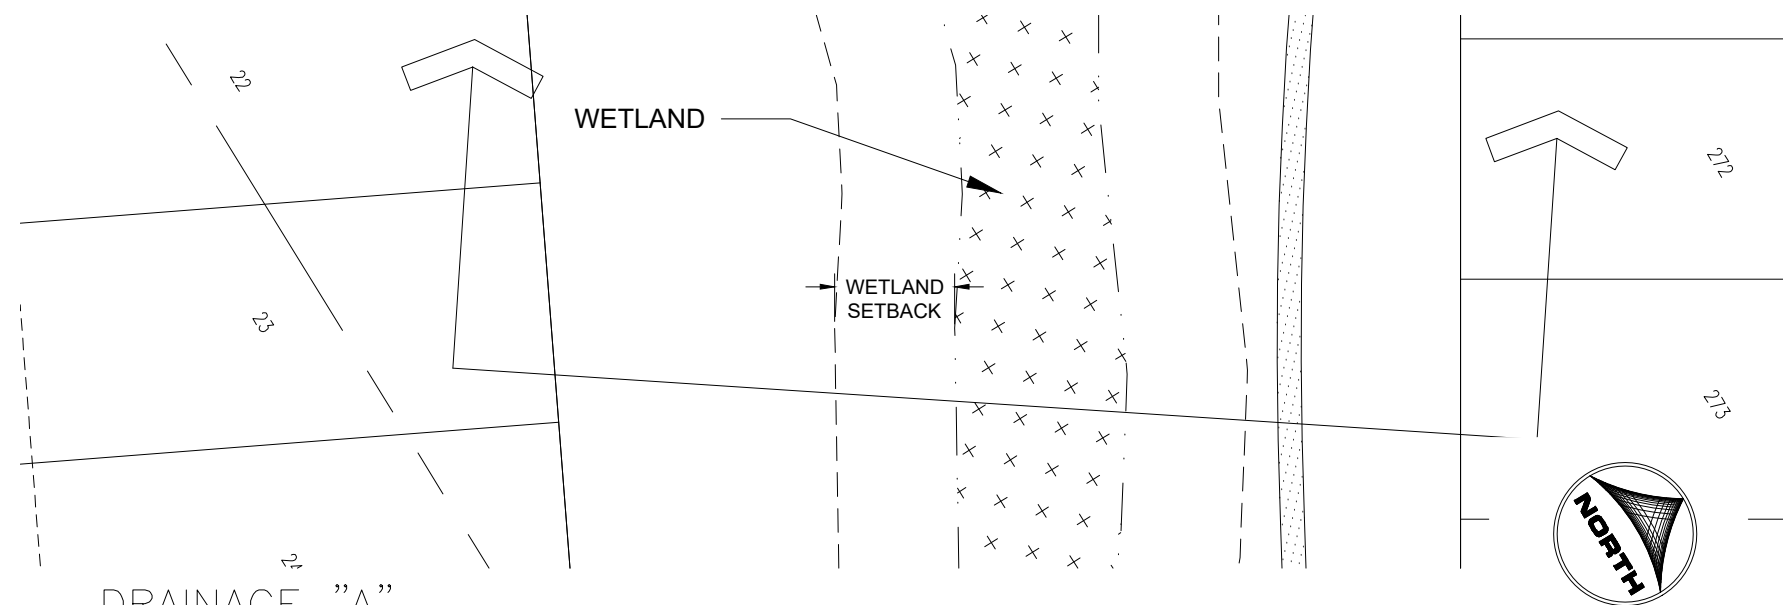


9 DRAINAGE "A"
CHANNEL CORRIDOR TYPICAL
SCALE: 1" = 40'

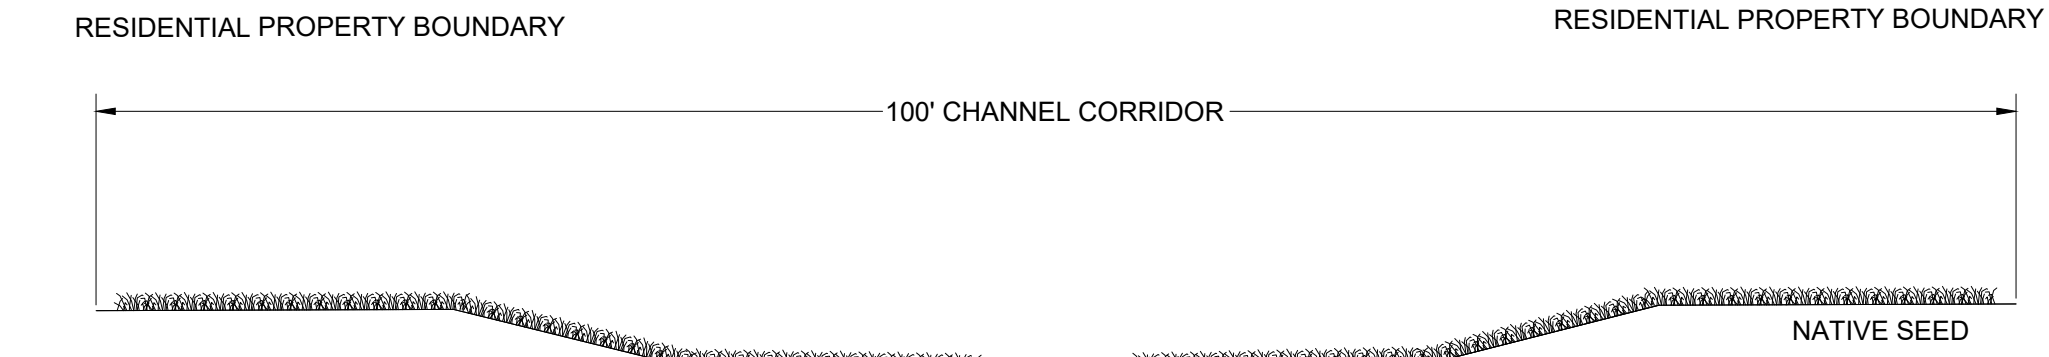

10 DRAINAGE "B"
CHANNEL CORRIDOR SECTION
SCALE: 1" = 10'

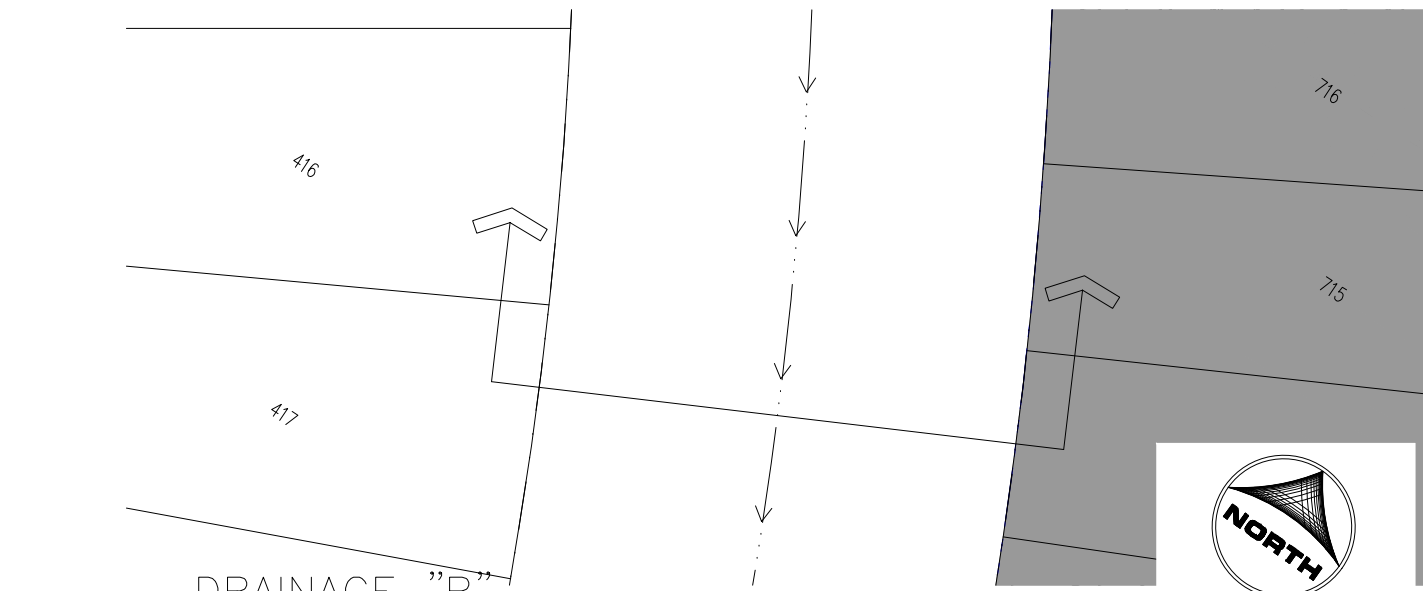

10 DRAINAGE "B"
CHANNEL CORRIDOR TYPICAL
SCALE: 1" = 40'

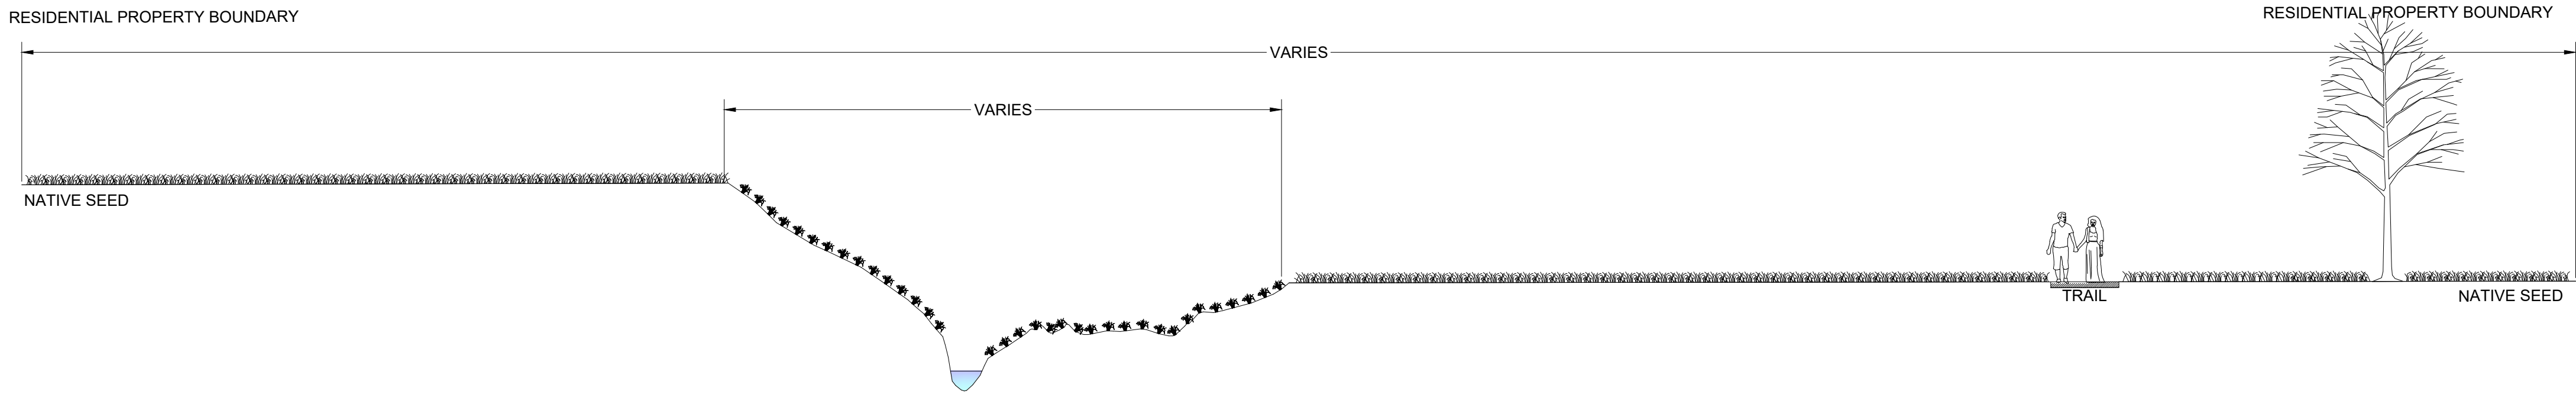

9 DRAINAGE "A"
CHANNEL CORRIDOR SECTION
SCALE: 1" = 10'

PLANT LIST

DECIDUOUS TREES					
ACER GLABRUM ROCKY MOUNTAIN MAPLE	AG	20'	15'	2"	B&B
CELTIS OCCIDENTALIS HACKBERRY	CO	45'	45'	2.5"	B&B
TILIA AMERICANA REDMOND AMERICAN LINDEN	TA	50'	40'	2.5"	B&B
ULMUS X 'FRONTIER' FRONTIER ELM	UF	40'	30'	2"	B&B
EVERGREEN TREES					
JUNIPERUS SCOPULORUM 'MOONGLOW' MOONGLOW UPRIGHT JUNIPER	JS	15'	8'	#7 GAL	CONT
PINUS FLEXILIS 'VANDERWOLFS PYRAMID' VANDERWOLFS LIMBER PINE	PF	25'	15'	6'	B&B
PINUS NIGRA AUSTRIAN PINE	PN	50'	25'	8'	B&B
PICEA PUNGENS 'BAKERI' BAKERI BLUE SPRUCE	PP	30'	12'	6'	B&B
ORNAMETAL TREES					
MALUS X 'PRAIRIFIRE' PRAIRIFIRE CRAB APPLE	MP	20'	20'	2"	B&B
PRUNUS MAACKII 'CANADA RED' CANADA RED CHOKECHERRY	PM	25'	20'	2"	B&B
ROBINIA PSEUDOACACIA 'PURPLE ROBE' PURPLE ROBE LOCUST	RP	40'	30'	2.5"	B&B
SHRUBS					
BERBERIS THUNBERGII 'CONCORDE' CONCORDE JAPANESE BARBERRY	BT	2'	3'	5 GAL	CONT
BUXUS 'GREEN VELVET' GREEN VELVET BOXWOOD	BG	4'	4'	5 GAL	CONT
CORNUS SERICEA 'ISANTI' ISANTI REDOSIER DOGWOOD	CS	5'	6'	5 GAL	CONT
EUONYMUS ALATA 'COMPACT' DWARF BURNING BUSH	EA	5'	5'	5 GAL	CONT
EUONYMUS KIALUTSCHOVICUS MANHATTAN EUONYMUS	EK	4'	4'	5 GAL	CONT
JUNIPERUS HORIZONTALIS 'BLUE CHIP' BLUE CHIP JUNIPER	JH	1'	8'	5 GAL	CONT
MOHONIA REPENS CREEPING OREGON GRAPE HOLLY	MR	1.5'	3'	5 GAL	CONT
PEROVSKIA ATRIPLICIFOLIAQ RUSSIAN SAGE	RS	4'	4'	5 GAL	CONT
PRUNUS X CISTENA PURPLELEAF SAND CHERRY	PC	6'	6'	5 GAL	CONT
RIBES ALPINUM 'GREEN MOUND' GREEN MOUND ALPINE CURRANT	RA	4'	3'	5 GAL	CONT
SPIRAEA JAPONICA 'FROEBELI' FROEBEL SPIREA	SJ	4'	4'	5 GAL	CONT
SYRINGA PATULA 'MISS KIM' MISS KIM LILAC	SM	5'	5'	5 GAL	CONT
GRASSES					
CALAMAGROSTIS X ACUTIFLORA 'KARL FOERSTER' FEATHER REED GRASS	CA	5'	2'	1 GAL	CONT
HELICTOTRICHON SEMPERVIRENS 'SAPPHIRE' SAPPHIRE BLUE OAT GRASS	HS	2'	1.5'	1 GAL	CONT
PANICUM VIRGATUM 'SHENANDOAH' SHENANDOAH SWITCH GRASS	PV	4'	1.5'	1 GAL	CONT
PERENNIALS					
ASTER ALPINUS ALPINE ASTER	AA	1'	1.5'	1 GAL	CONT
ASTILBE CHINENSIS 'WHITE' FALSE SPIREA	AC	2'	2'	1 GAL	CONT
HEMEROCALLIS X 'STELLA DE ORO' STELLA DE ORO DAYLILY	HD	1'	1'	1 GAL	CONT
HEUCHERA X BRIZOIDES 'FIREFLY' CORAL BELL FIREFLY	HB	1.5'	1.5'	1 GAL	CONT
HOSTA 'ROYAL STANDARD' ROYAL STANDARD HOSTA	HR	2'	3'	1 GAL	CONT
LEUCANTHEMUM X SUPERBUM 'BECKY' SHASTA DAISY	LS	2.5'	2'	1 GAL	CONT
LUPINUS ARGENTEUS LUPINE	LA	2'	2'	1 GAL	CONT
PENSTEMON BARBATUS BEARDLIP PENSTEMON	PB	3'	1.5'	1 GAL	CONT
SALVIA X SYLVESTRIS 'MAY NIGHT' MAY NIGHT SALVIA	SS	1.5'	1.5'	1 GAL	CONT
SEDUM X 'AUTUMN JOY' AUTUMN JOY SEDUM	SA	2'	1.5'	1 GAL	CONT

SEEDING SPECIFICATIONS

PAWNEE BUTTES SEED INC.

NATIVE SEEDING

PBSI LOW GROW NATIVE SEED MIX	
25%	ARIZONA FESCUE
25%	SANDBERG BLUEGRASS
25%	ROCKY MOUNTAIN FESCUE
25%	BIG BLUEGRASS (SHERMAN)

SEEDING RATE: 5LBS/1,000 SQ. FT.

DETENTION SEEDING


PBSI DETENTION/WETLAND SEED MIX	
45%	REED CANARY GRASS
25%	IMPROVED MEADOW BROME
25%	GARRISON CREEPING FOXTAIL (COATED)
5%	CLIMAX, TIMOTHY

SEEDING RATE: 10LBS/ACRE

CONCEPTUAL DESIGN NOTE

1. LANDSCAPING AS SHOWN IS CONCEPTUAL ONLY AND SUBJECT TO CHANGE.

LEGEND

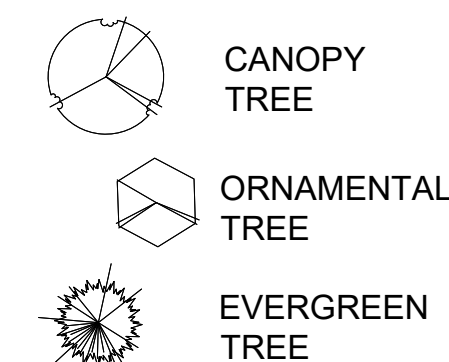

PRELIMINARY
NOT FOR BIDDING
NOT FOR CONSTRUCTION

COPYRIGHT
THESE PLANS ARE AN INSTRUMENT OF SERVICE AND ARE THE PROPERTY OF GALLOWAY, AND MAY NOT BE DUPLICATED, DISCLOSED, OR REPRODUCED WITHOUT THE WRITTEN CONSENT OF GALLOWAY. COPYRIGHTS AND INFRINGEMENTS WILL BE ENFORCED AND PROSECUTED.



HR GREEN - COLORADO SPRINGS
7222 COMMERCE CENTER DR., SUITE 220
COLORADO SPRINGS CO 80919
PHONE: 719.622.6222
FAX: 844.273.1057

PUD PRELIMINARY PLAN
GRANDVIEW RESERVE FILING 1

EASTONVILLE RD
EL PASO COUNTY, PEYTON, CO 80831

#	Date	Issue / Description	Init.
01	2021.08.13	FIRST SUBMITTAL	
1			
2			
3			
4			
5			
6			
7			
8			
9			
10			

Project No:	HRG 1.20
Drawn By:	JK
Checked By:	JFR/PB
Date:	2021.08.13

DETAILED LANDSCAPE
PLAN

L1.30

Sheet 39 of 40