


Site plan needs to include all property lines and setback dimensions to each property line. Please show entire lot... see attached special use checklist.

North →
Please provide the square footage of each of the proposed areas.

Legend:
Black Text: Existing
Green Text: Recent repairs/renovations
Red Text: Proposed changes

Proposed parking

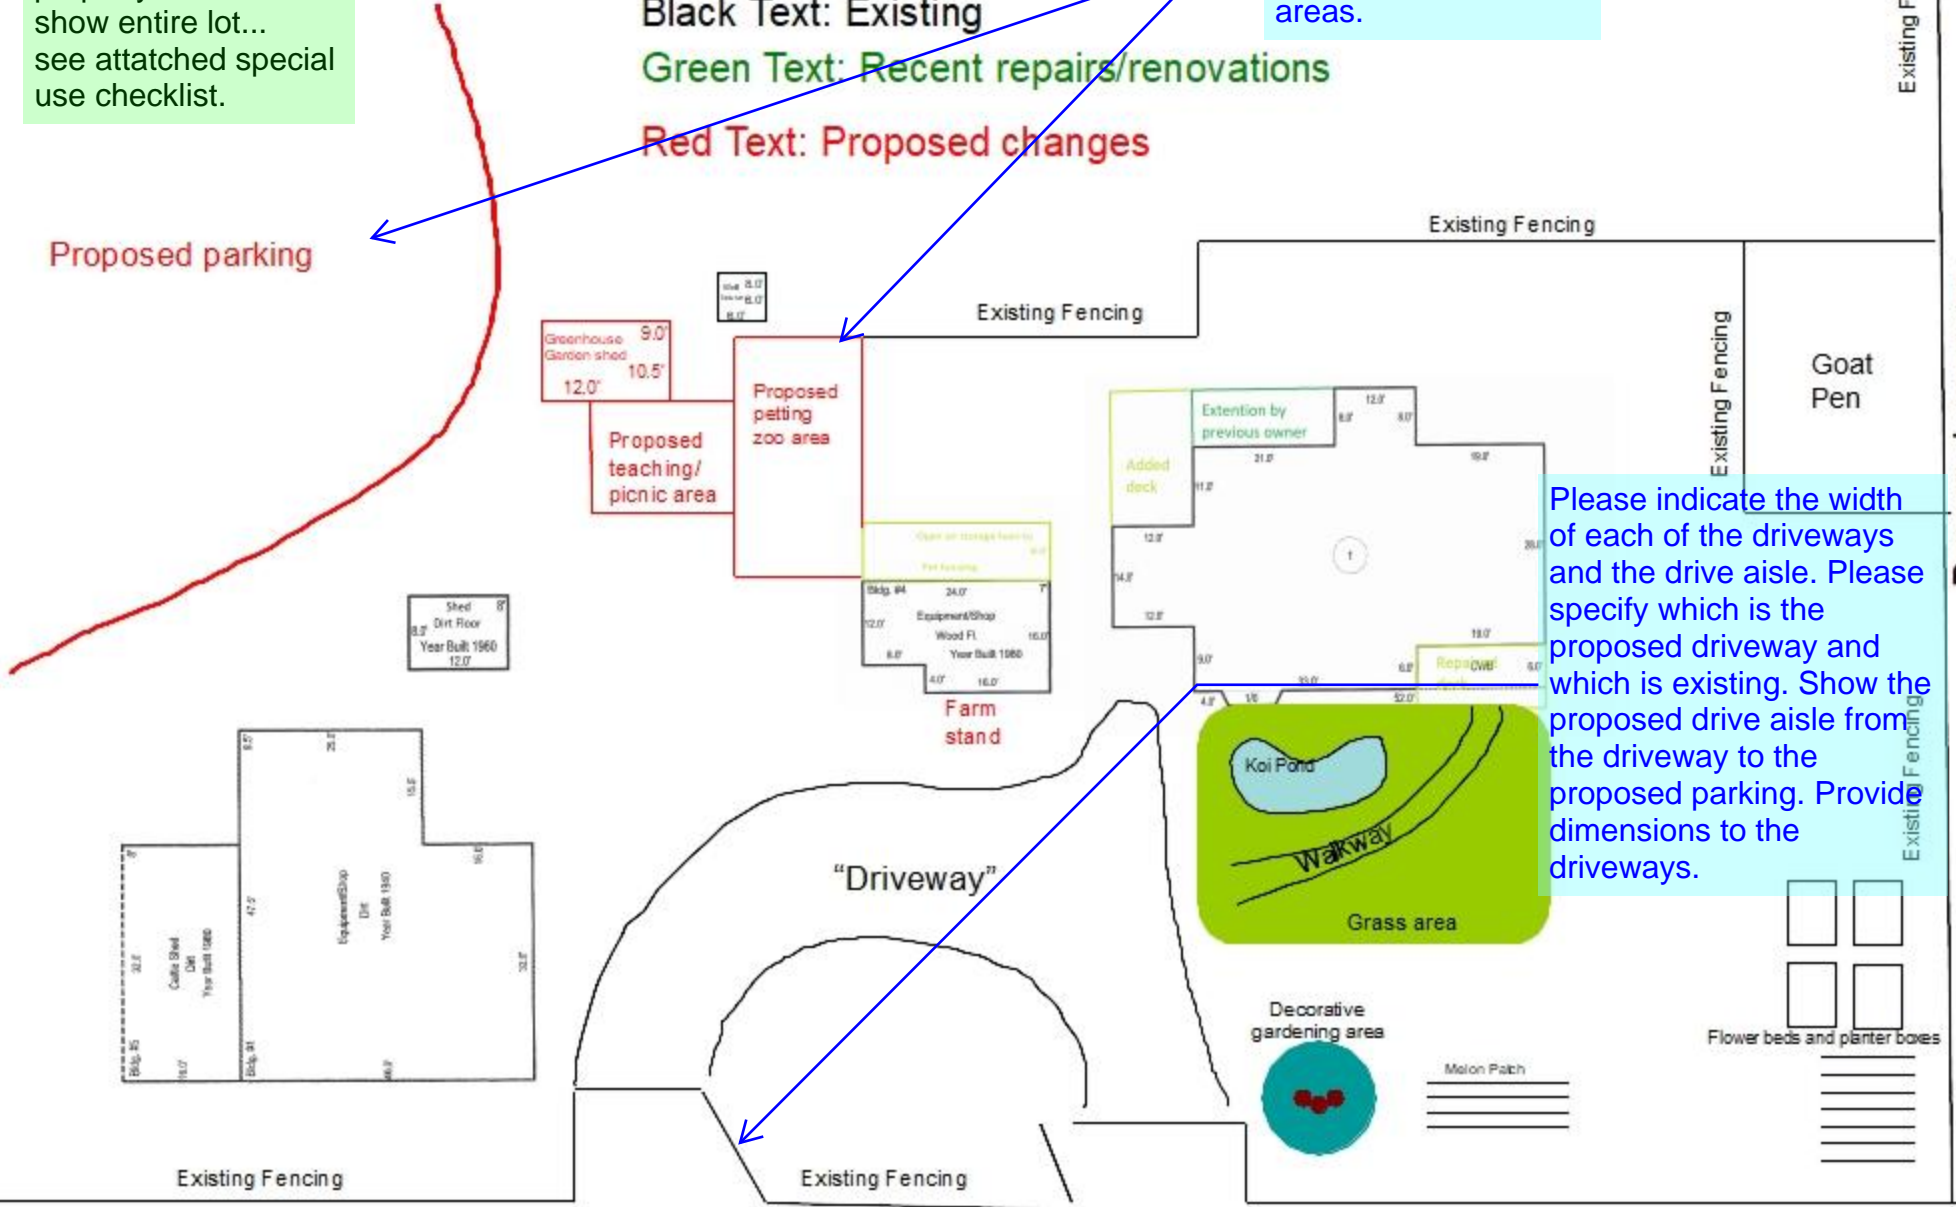

Please indicate the width of each of the driveways and the drive aisle. Please specify which is the proposed driveway and which is existing. Show the proposed drive aisle from the driveway to the proposed parking. Provide dimensions to the driveways.