
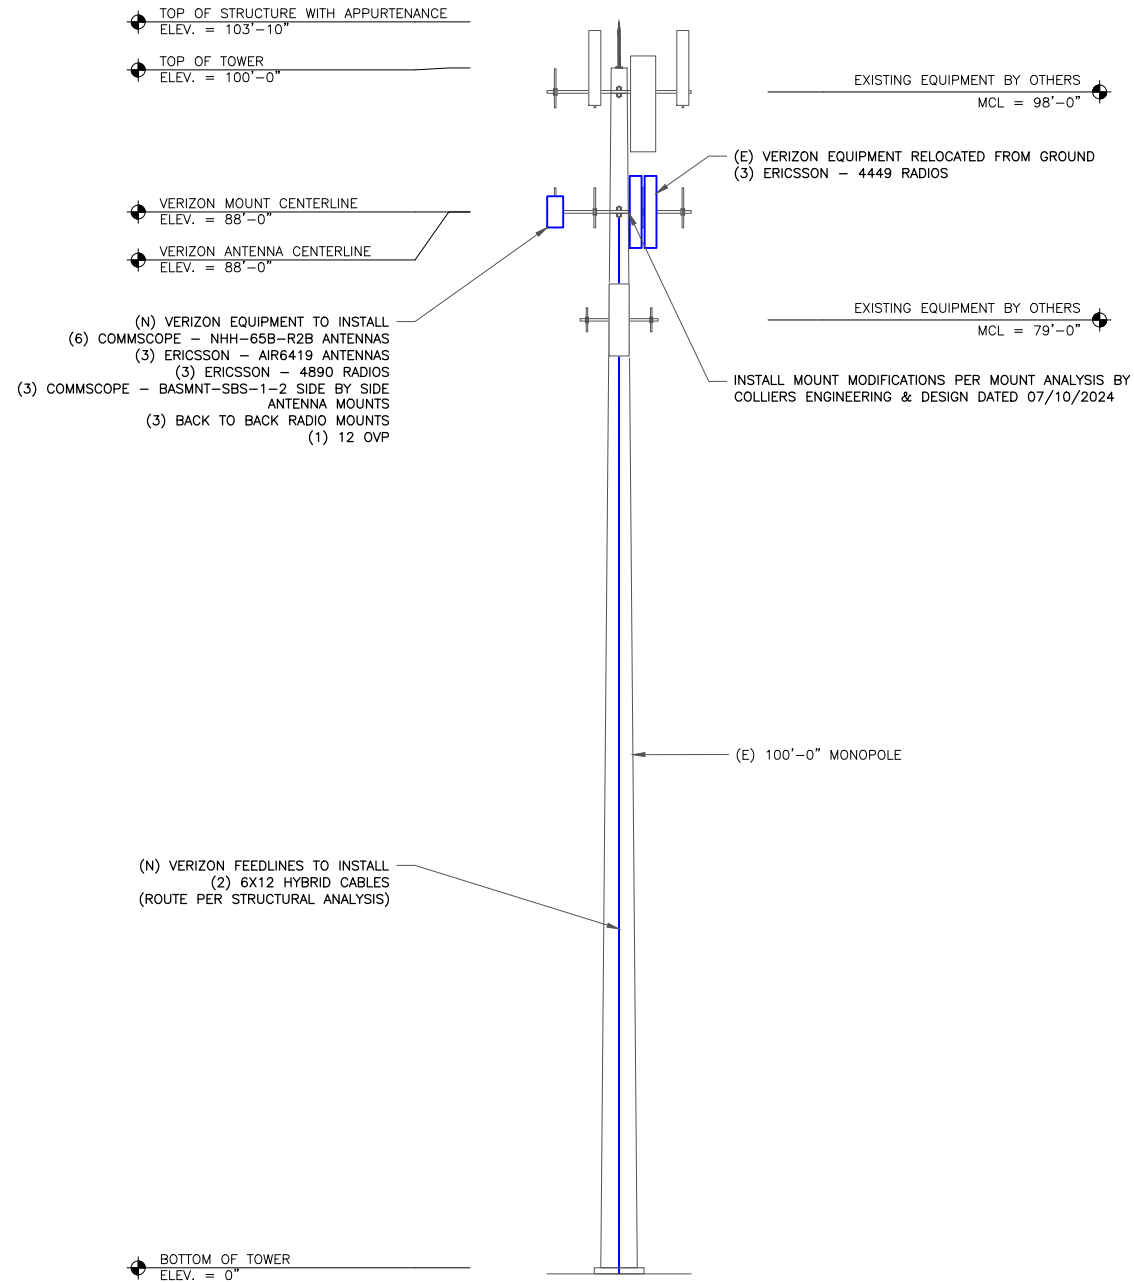


VERIZON EQUIPMENT
ANTENNA CL: 88'-0"
MOUNT CL: 89'-0"

FAA APPROVED HEIGHT
109'-0"

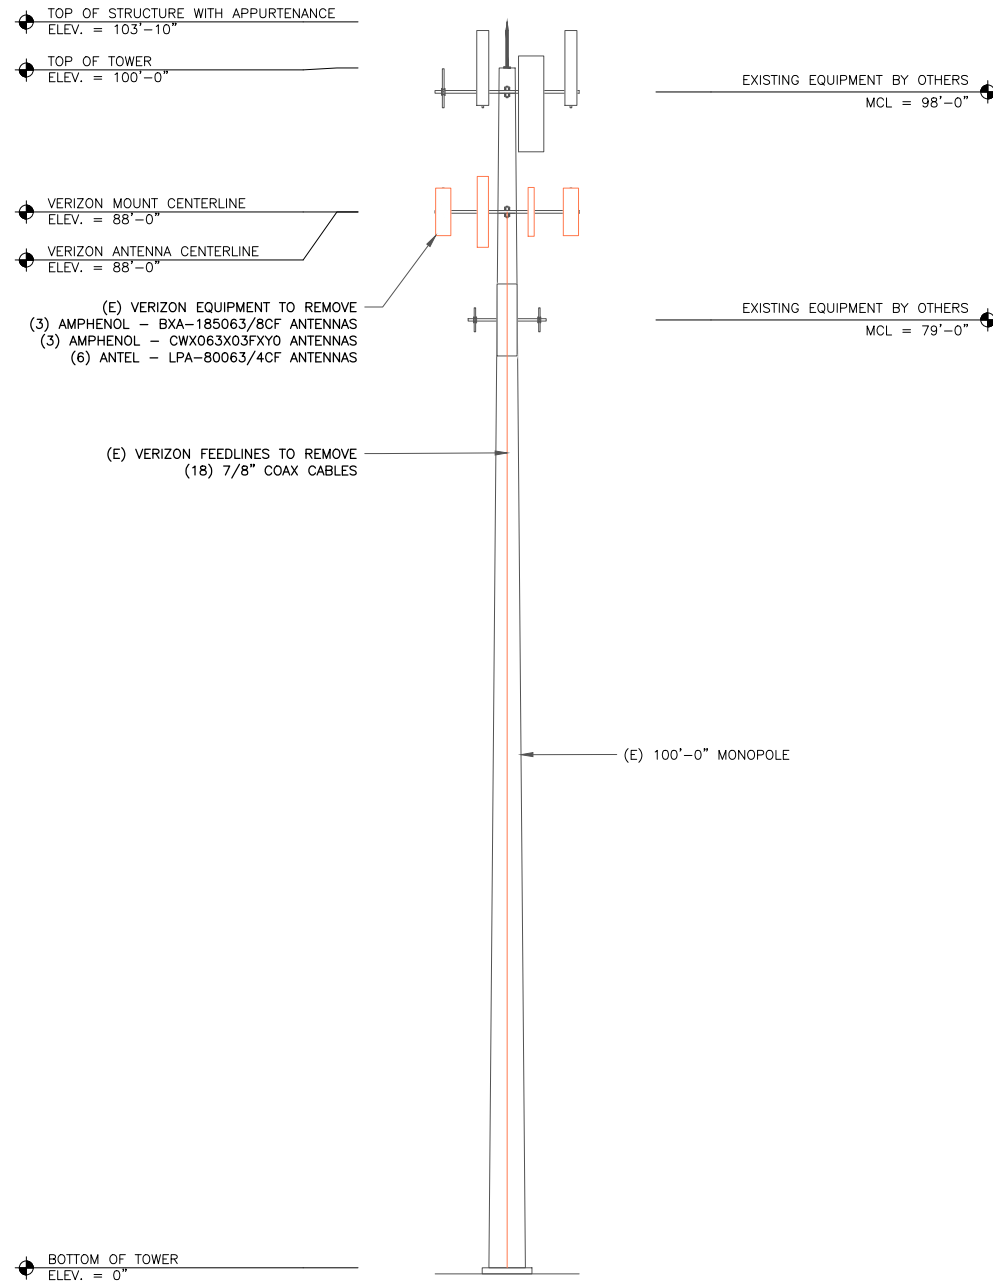

VERIZON SITE NUMBER:
5000265313

BU #: 823518

CROWN CASTLE SITE NAME
CS_CUCHARS_RANCH

3585 SAGUARO CIR
COLORADO SPRINGS, CO
80925

EXISTING 100'-0"
MONOPOLE

ISSUED FOR:

REV	DATE	DRWN	DESCRIPTION	DES./QA
0	10/22/24	CDM	CONSTRUCTION	EVI
1	12/5/24	AJC	CONSTRUCTION	EVI

DocuSigned by:

Eric Iglesias

63F66AA11BF40E...



12/5/2024 | 3:22:07 PM CST

CROWN CASTLE USA INC.

IT IS A VIOLATION OF LAW FOR ANY PERSON, UNLESS THEY ARE ACTING UNDER THE DIRECTION OF A LICENSED PROFESSIONAL ENGINEER, TO ALTER THIS DOCUMENT.

INSTALLER NOTE:
NO PROPOSED LOADING TO BE ADDED UNTIL MOUNT MODIFICATIONS ARE INSTALLED PER MOUNT ANALYSIS BY COLLIER'S ENGINEERING & DESIGN DATED 07/10/24.



1 EXISTING TOWER ELEVATION
SCALE: 1/8"=1'-0" (FULL SIZE)
1/16"=1'-0" (11x17)

2 FINAL TOWER ELEVATION
SCALE: 1/8"=1'-0" (FULL SIZE)
1/16"=1'-0" (11x17)

SHEET NUMBER: C-2
REVISION: 1

CC VERIZON NATIONAL ANTENNA AMENDMENT_2024-10-03

INSTALLER NOTE:
 NO PROPOSED LOADING TO BE ADDED
 UNTIL MOUNT MODIFICATIONS ARE
 INSTALLED PER MOUNT ANALYSIS BY
 COLLIER ENGINEERING & DESIGN DATED
 07/10/24.

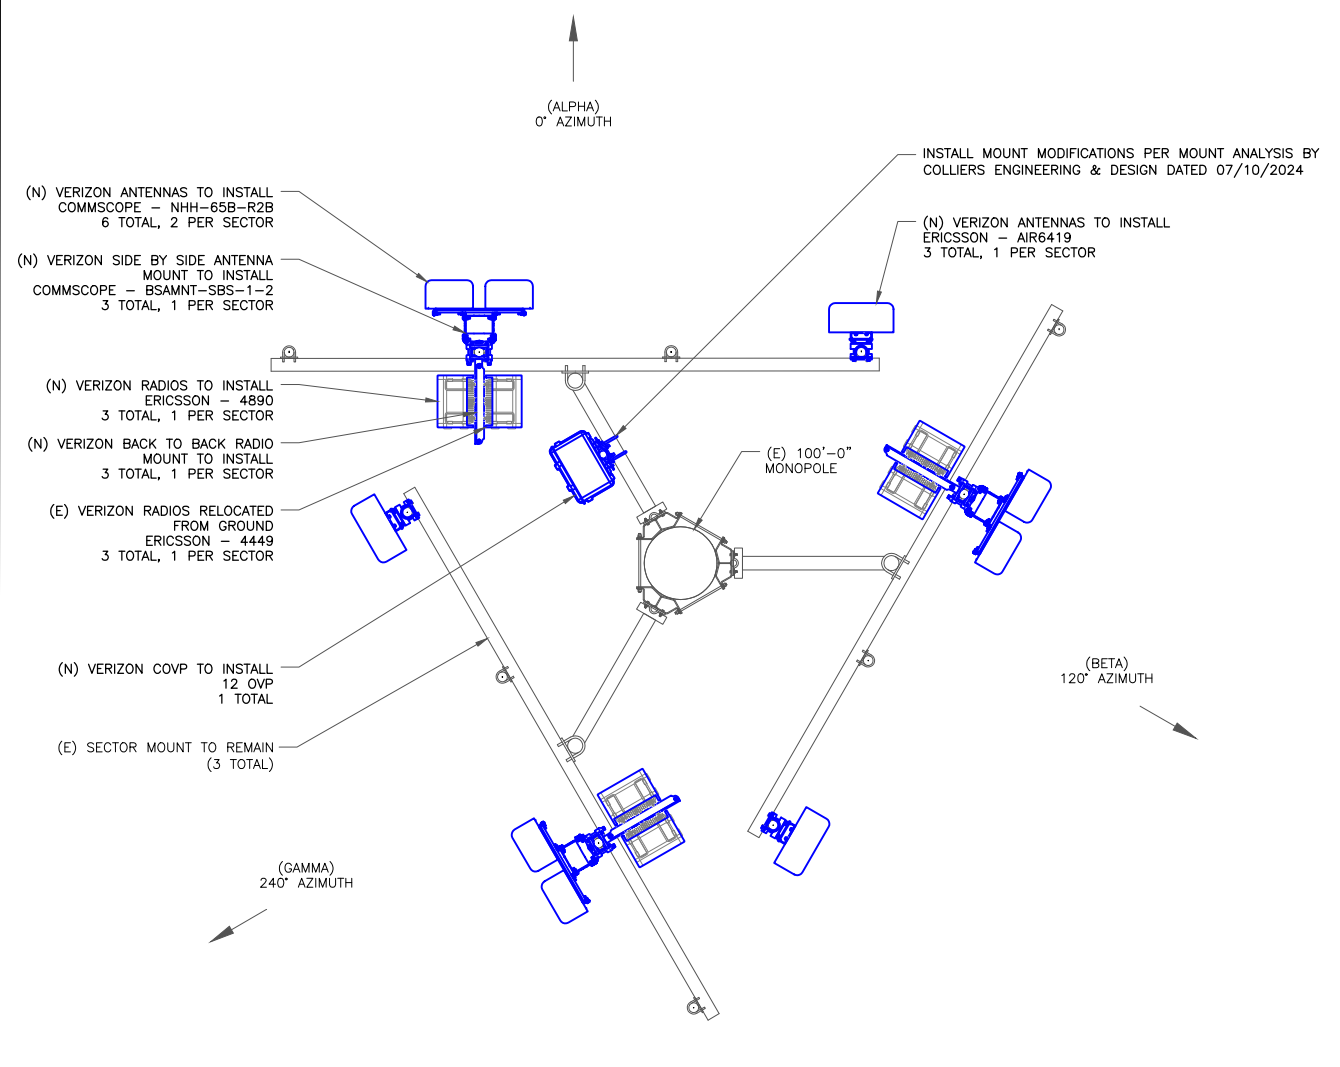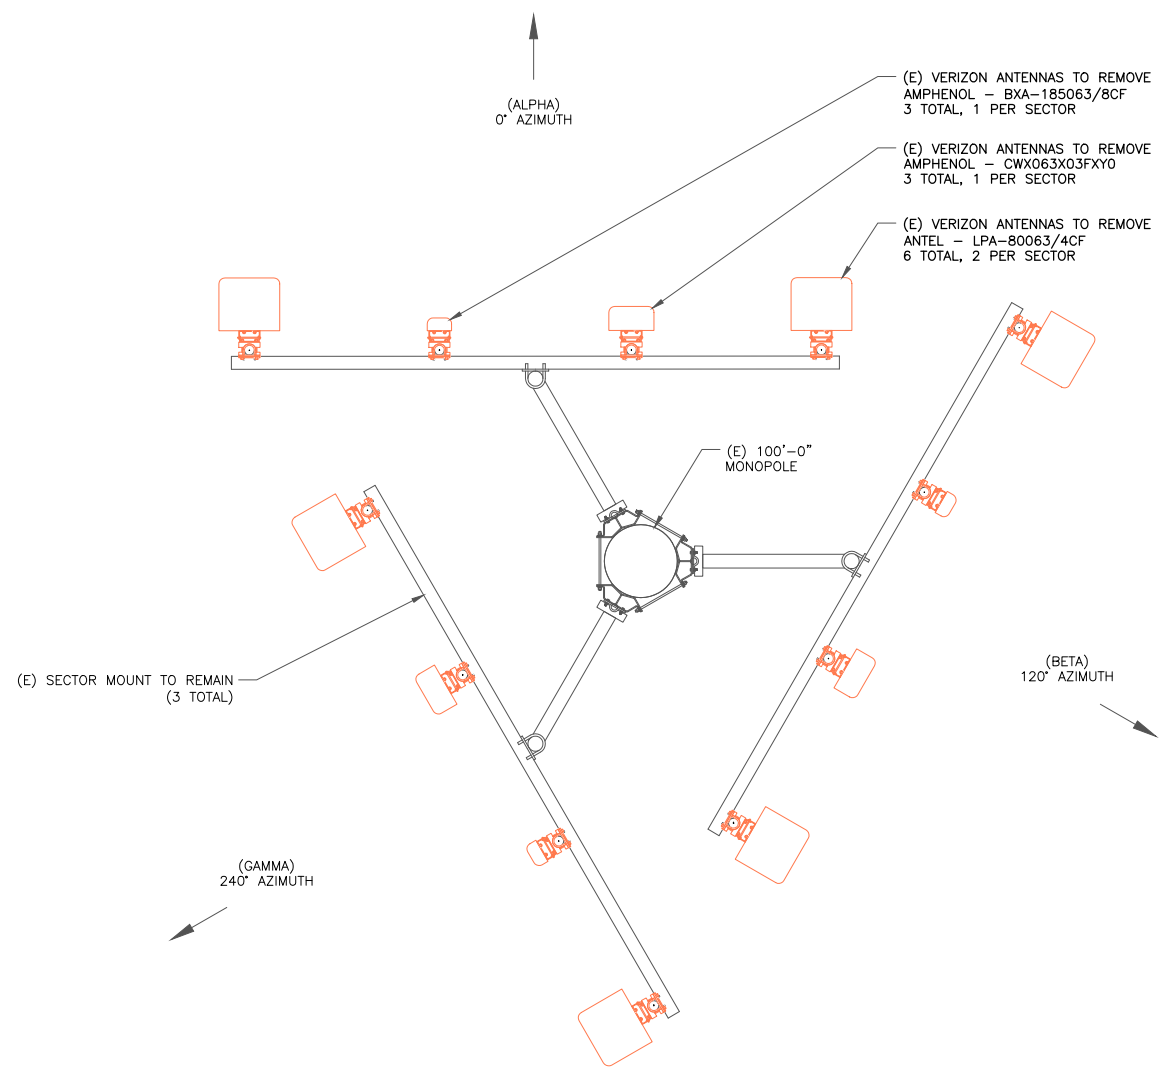

VERIZON SITE NUMBER:
 5000265313

BU #: 823518

CROWN CASTLE SITE NAME
CS_CUCHARS_RANCH

3585 SAGUARO CIR
 COLORADO SPRINGS, CO
 80925

EXISTING 100'-0"
MONOPOLE

ISSUED FOR:

REV	DATE	DRWN	DESCRIPTION	DES./QA
0	10/22/24	CDM	CONSTRUCTION	EVI
1	12/5/24	AJC	CONSTRUCTION	EVI

DocuSigned by:

 63F66AA11BF40E...

COLORADO LICENSED
ERIC V IGLESIAS
 64756
PROFESSIONAL ENGINEER

12/5/2024 | 3:22:07 PM CST

CROWN CASTLE USA INC.
 IT IS A VIOLATION OF LAW FOR ANY PERSON,
 UNLESS THEY ARE ACTING UNDER THE DIRECTION
 OF A LICENSED PROFESSIONAL ENGINEER,
 TO ALTER THIS DOCUMENT.

SHEET NUMBER:
C-3

REVISION:
1

1 EXISTING ANTENNA PLAN
 SCALE: 1/2"=1'-0" (FULL SIZE)
 1/4"=1'-0" (11x17)



2 FINAL ANTENNA PLAN
 SCALE: 1/2"=1'-0" (FULL SIZE)
 1/4"=1'-0" (11x17)



CC VERIZON NATIONAL ANTENNA AMENDMENT_2024-10-03