


**ABBREVIATION**



C&G	CURB AND GUTTER
EOA	EDGE OF ASPHALT
EX	EXISTING
PED	PEDESTRIAN
SW	SIDEWALK
TYP	TYPICAL

**LEGEND**

PROPERTY LINE	-----
ROW	-----
EASEMENT	.....
EX INTERMEDIATE CONTOUR	..... 6203
EX INDEX CONTOUR	..... 6205
MINOR CONTOUR	..... 6203
MAJOR CONTOUR	..... 6205
EXISTING SLOPE GRADE	EX -2.0%
PROPOSED SLOPE GRADE & DIRECTION OF FLOW	-2.0%
HANDICAP PARKING	
TOTAL PARKING STALLS	9

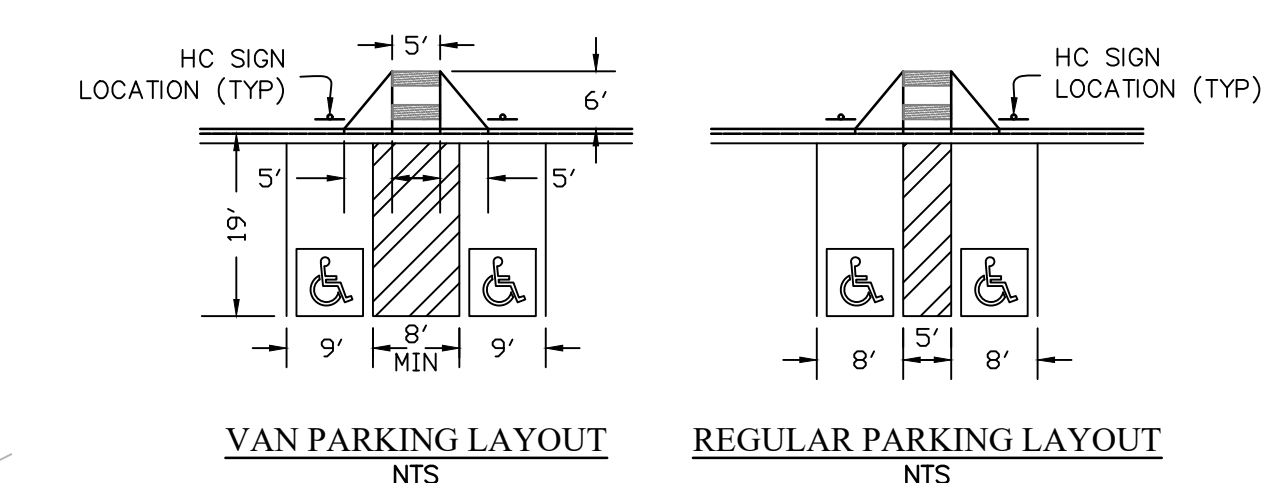

**TYPICAL HANDICAP PARKING LAYOUT**  
NTS

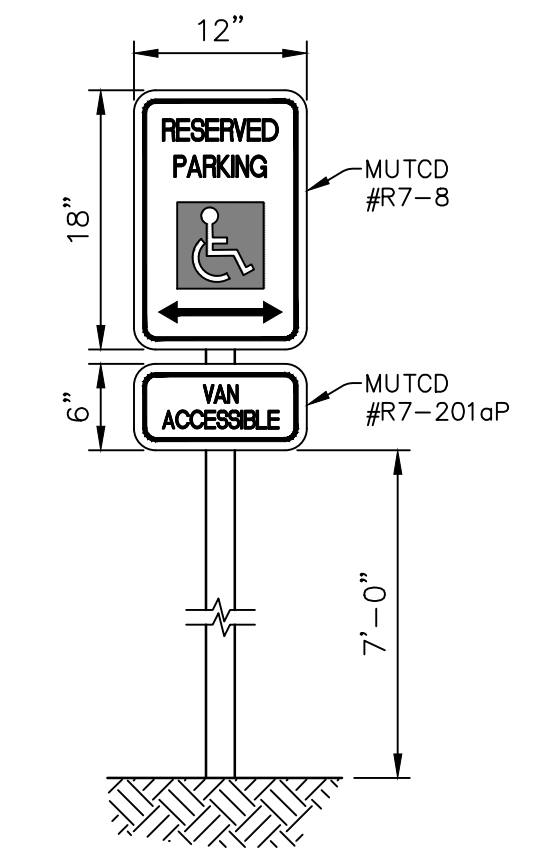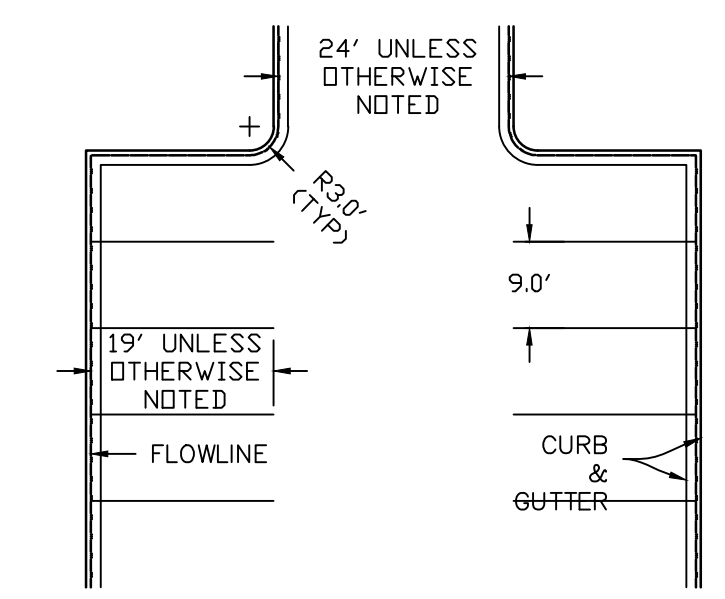

PREPARED BY:



CLIENT:

SPIRIT LIFE RESTORATION CHURCH  
1036 MAXWELL STREET,  
COLORADO SPRINGS, CO 80906  
(719) 391-1048

SITE DEVELOPMENT PLANS FOR:  
**SPIRIT LIFE CHURCH  
FOOD PANTRY**  
EL PASO COUNTY, COLORADO

ISSUE	DATE
INITIAL ISSUE	1/13/2023
AMENDMENT #1	6/07/2024
DESIGNED BY:	TDM
DRAWN BY:	CGH
CHECKED BY:	KGV
FILE NAME:	21700-00-GP1

PREPARED UNDER MY DIRECT SUPERVISION FOR AND ON BEHALF OF DREXEL, BARRELL & CO.

DRAWING SCALE:  
HORIZONTAL: 1"=20'  
VERTICAL: N/A

**PRELIMINARY  
SITE & UTILITY  
PLAN**

PROJECT NO. 21700-00CSCV  
DRAWING NO.

