



1 FINAL ELEVATION
SCALE: NOT TO SCALE

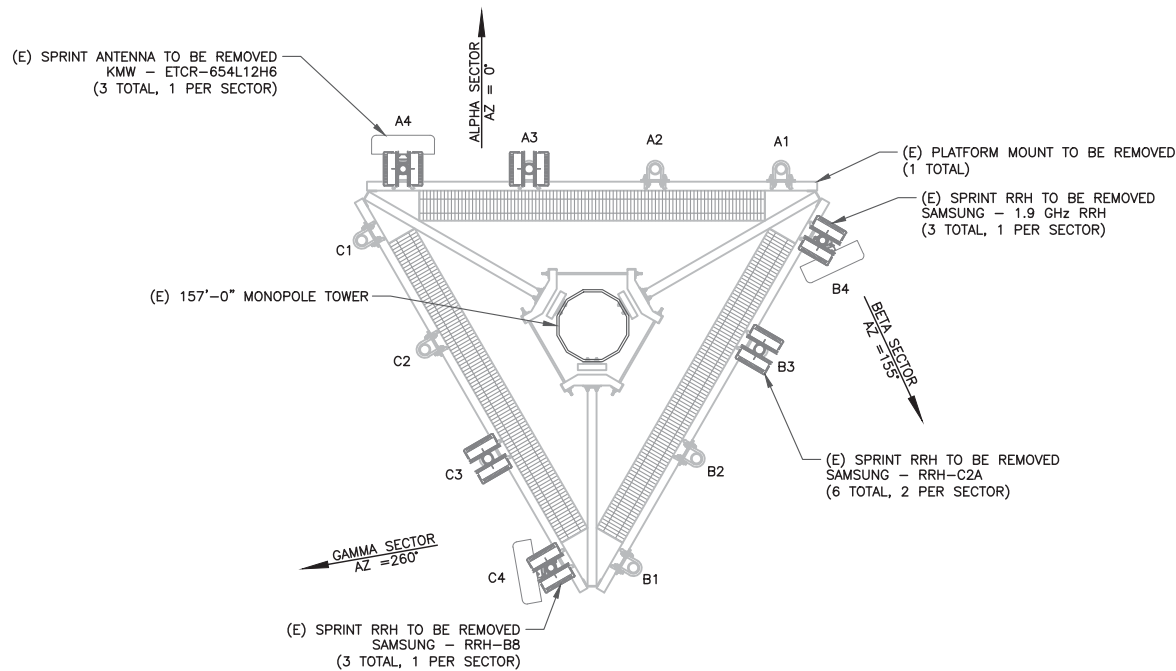

2 EXISTING ANTENNA PLAN
SCALE: NOT TO SCALE

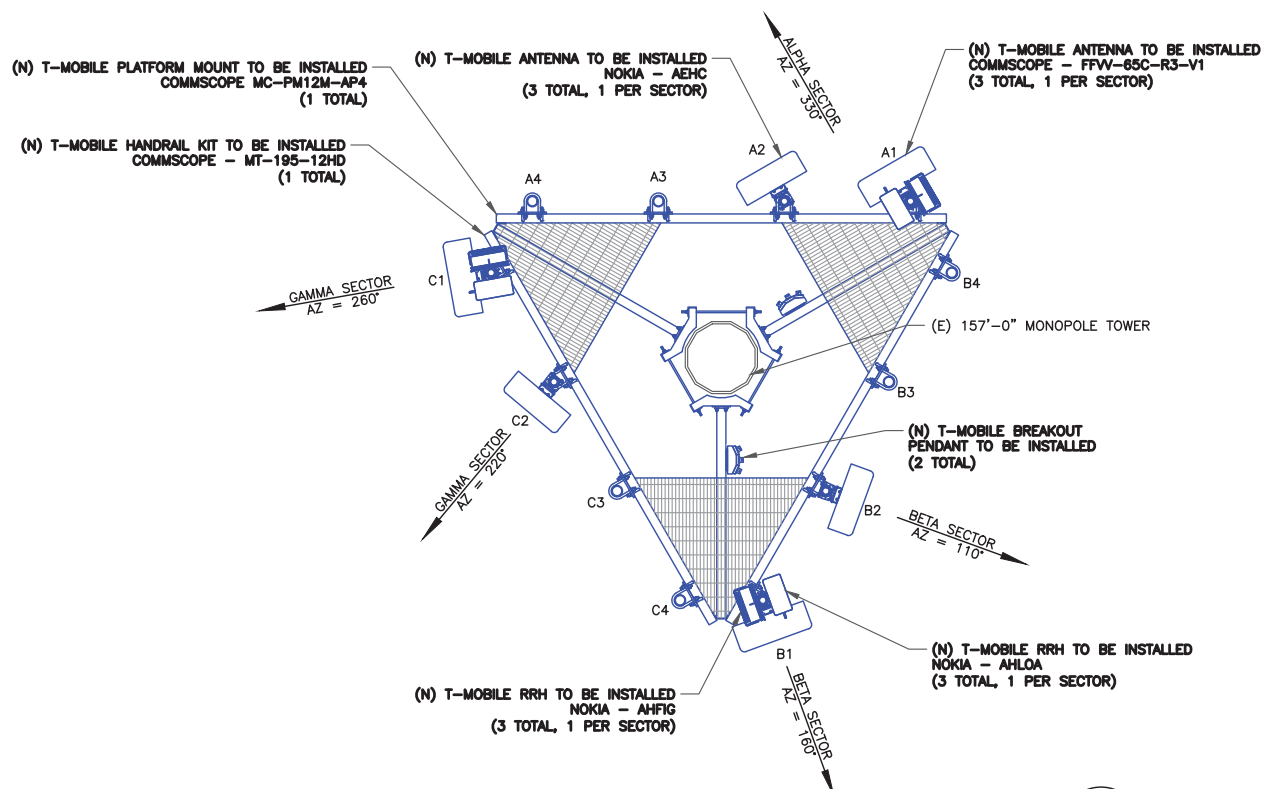

3 FINAL ANTENNA PLAN
SCALE: NOT TO SCALE

T-Mobile

12920 SE 38TH STREET
BELLEVUE, WA 98006



470 DAVIDSON ROAD
PITTSBURGH, PA 15239
TEL: (740) 260-9710

PLANS PREPARED BY:

Kimley»Horn

421 FAYETTEVILLE ST, SUITE 600
RALEIGH, NC 27601

REV: DATE: DESCRIPTION: BY:

1	08/30/21	REVISED PER CLIENT	DLF
0	07/28/21	ISSUED FOR CONSTRUCTION	SGO
A	07/22/21	ISSUED FOR REVIEW	SGO


DRAWN BY: CHECKED BY:

SGO DLF

KHA PROJECT NUMBER:

KHCL- 7486

ENGINEER SEAL:

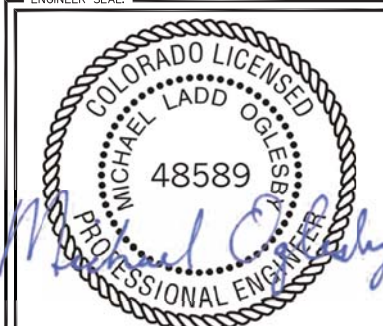

Exp. 10/31/21

PROJECT INFORMATION:

DN06266A
CO46077-A
SBA #: CO46077-A
20359 INDUSTRY AVE.
FOUNTAIN, CO 81008

SHEET TITLE:

TOWER ELEVATION
& ANTENNA PLAN

SHEET NUMBER:

C-2