

# SITE PLAN PROPOSED USE


S89°55'22"W 878.42'

10 Ft. Public Utility and Drainage Easement

# Rangely Drive

60 Ft. Right of Way  
Book A-3 @ Page 29

please show the locations of the well and septic for each property.

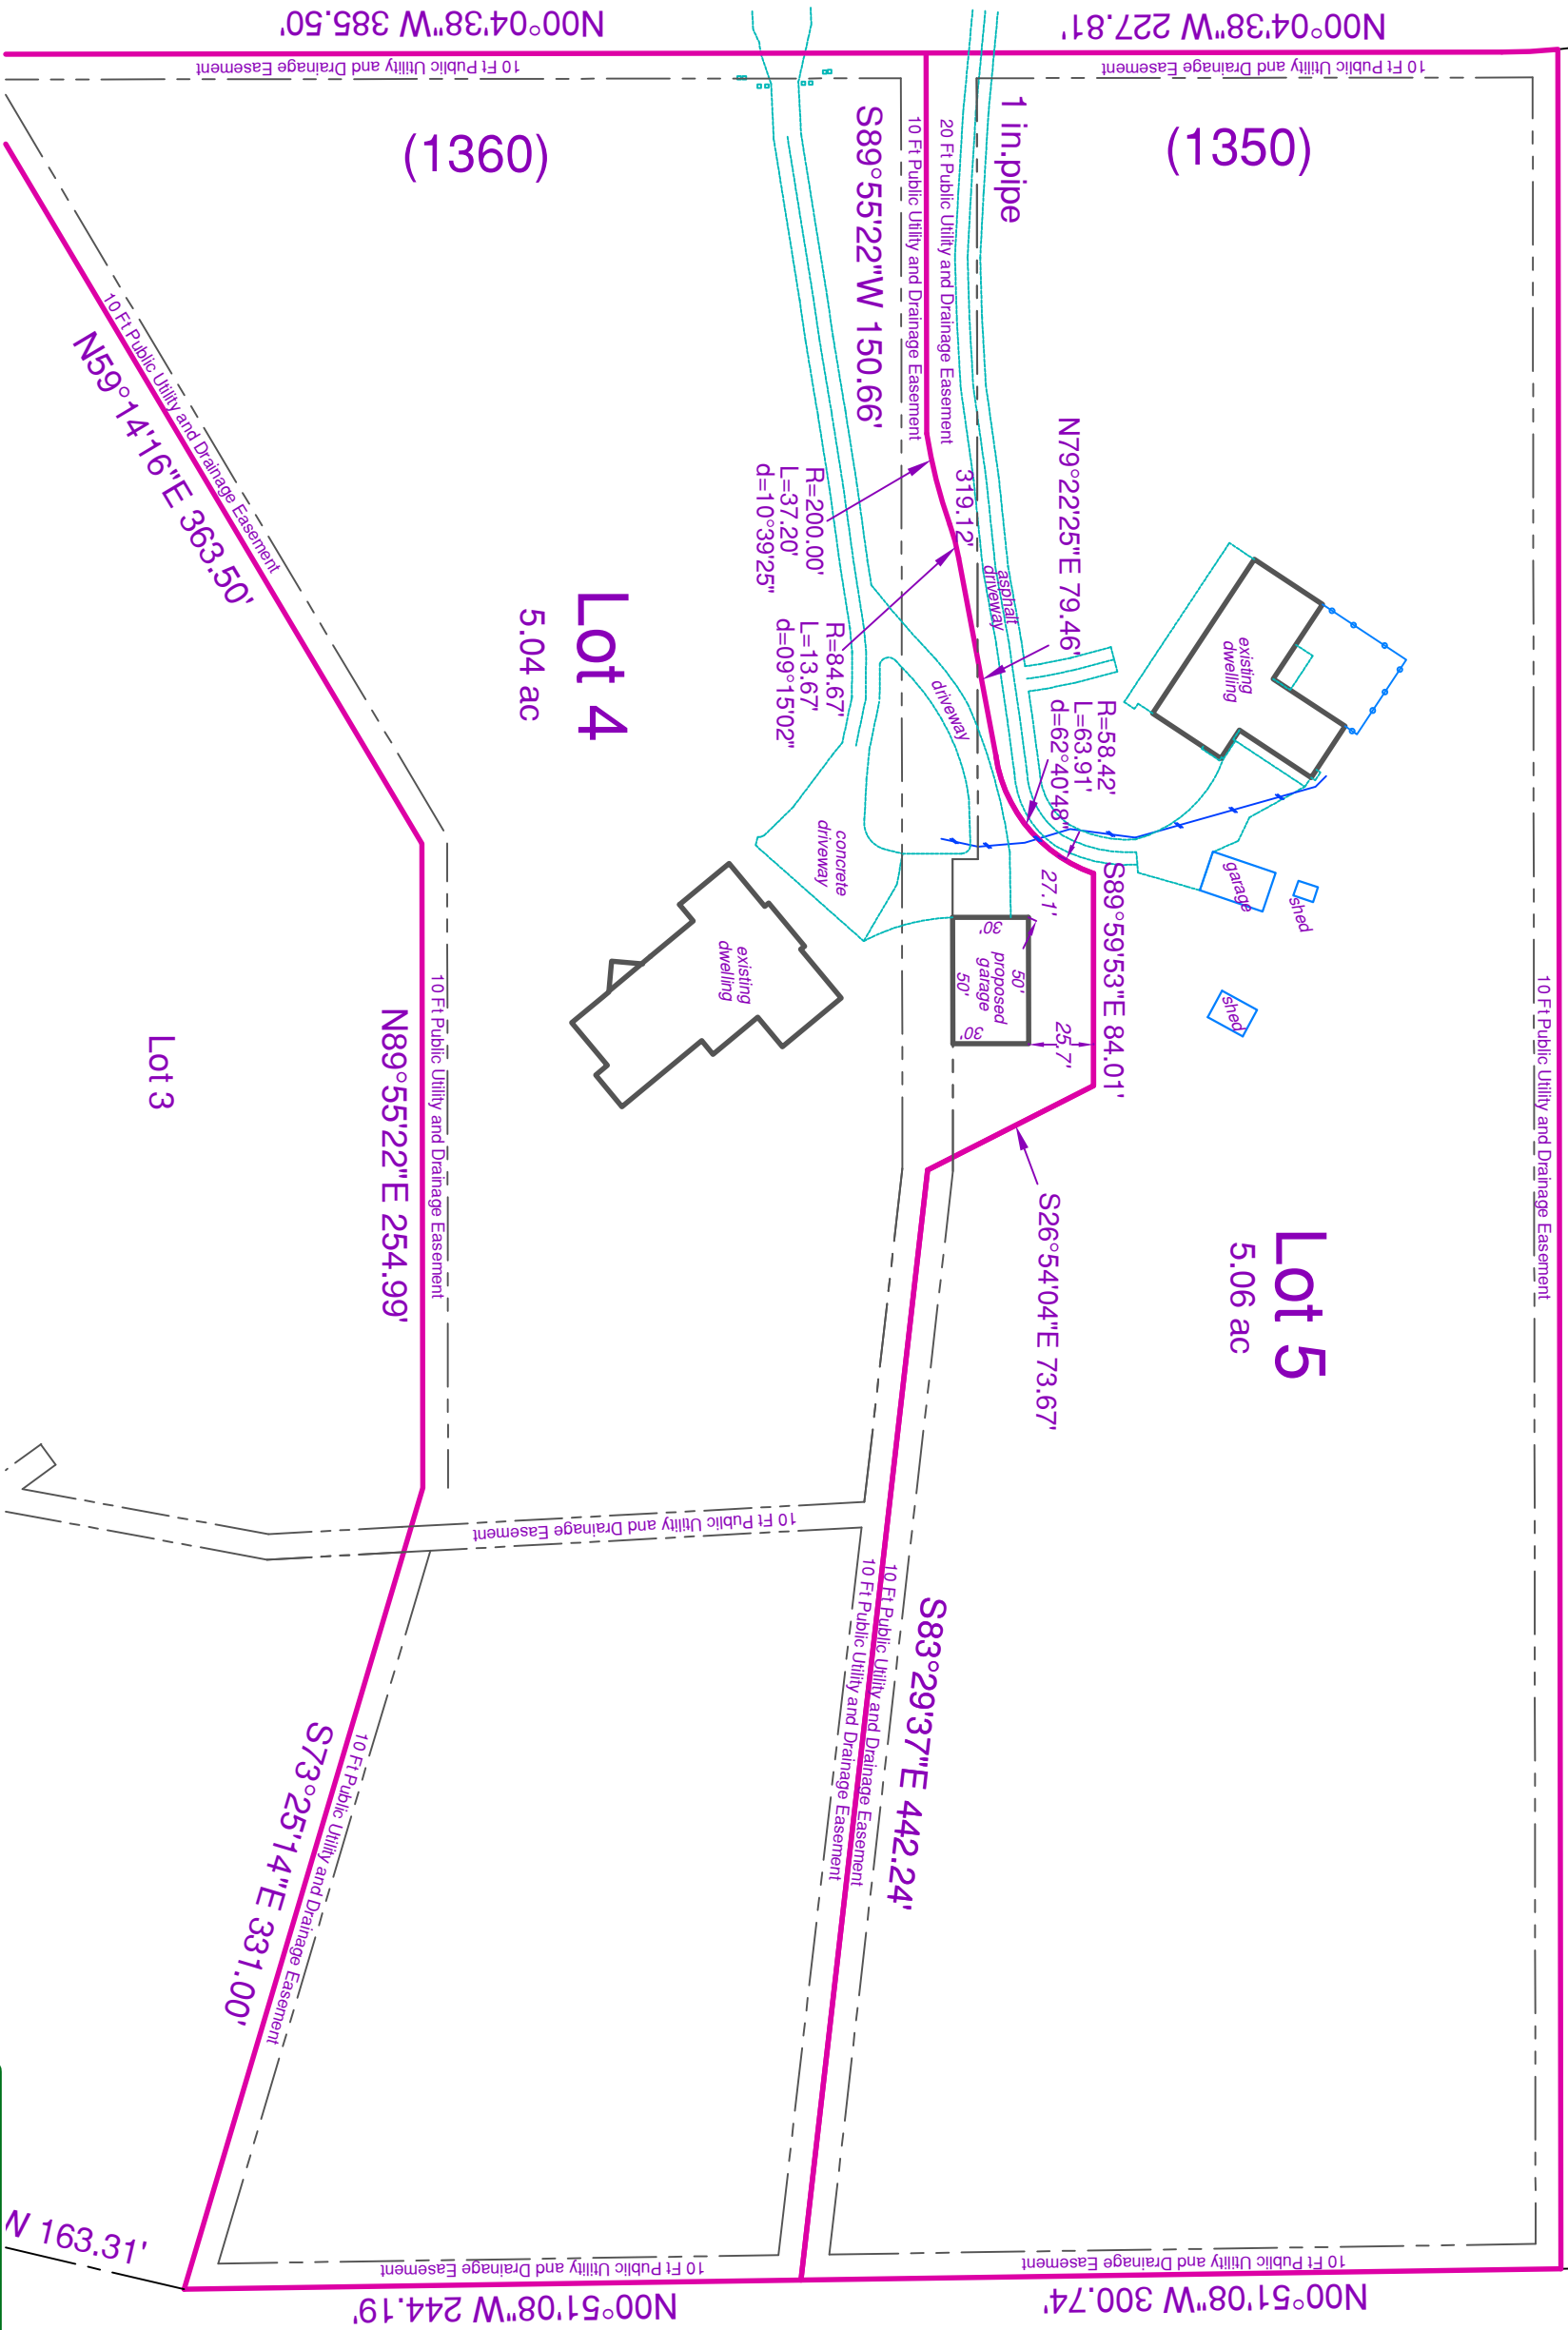

# Sun Hills Drive

60 Ft. Right of Way  
Book Z @ Page 52



PREPARED BY:

## ALESSI and ASSOCIATES, Inc.

APPRAISERS • ENGINEERS • SURVEYORS  
2989 Broadmoor Valley Road  
Colorado Springs, CO 80906  
Tel: 719/540-8832  
Fax: 719/540-2781

SUPPORTED STREET ADDRESS:

**1350 Rangley Dr.**

DATE: 9-08-2020  
CLIENT: Bukhalo  
JOB NUMBER: 201048