




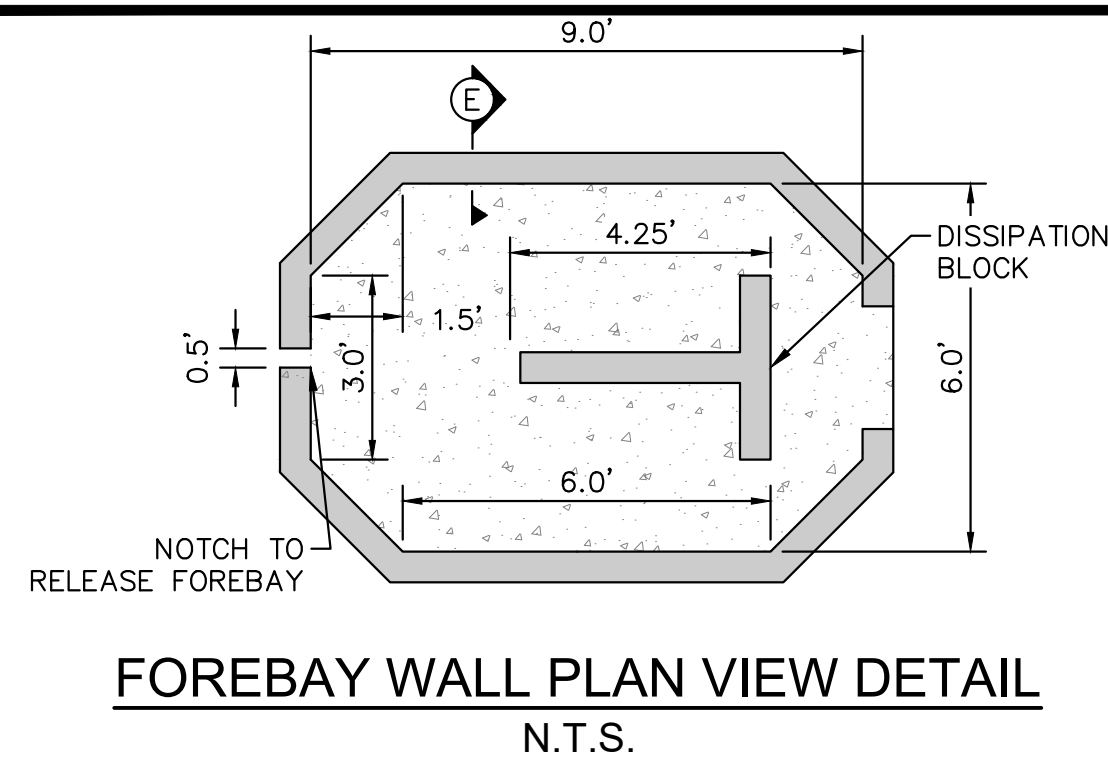


FOREBAY WALL PLAN VIEW DETAIL
N.T.S.

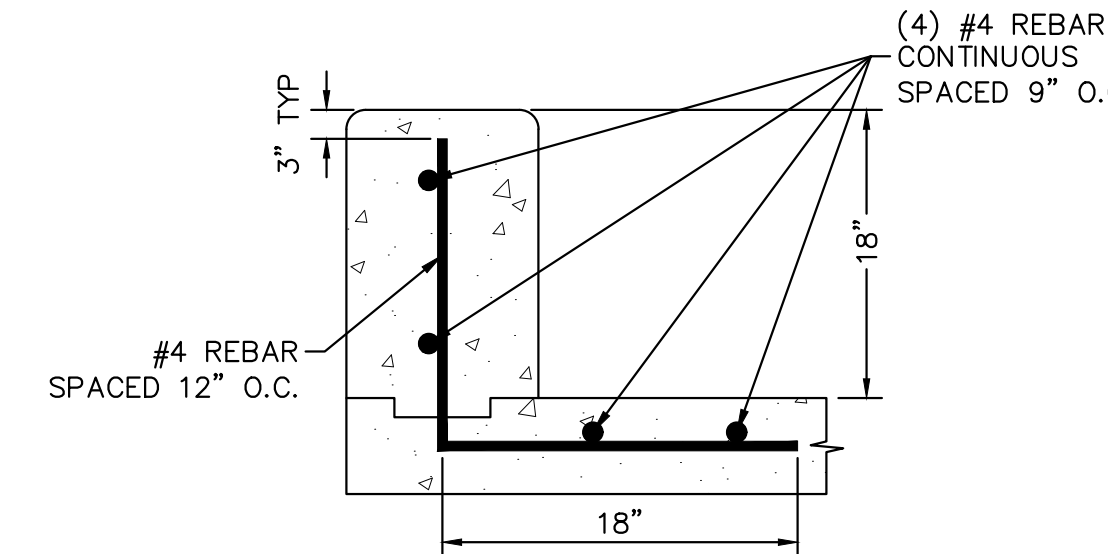


FOREBAY WALL SECTION E
N.T.S.

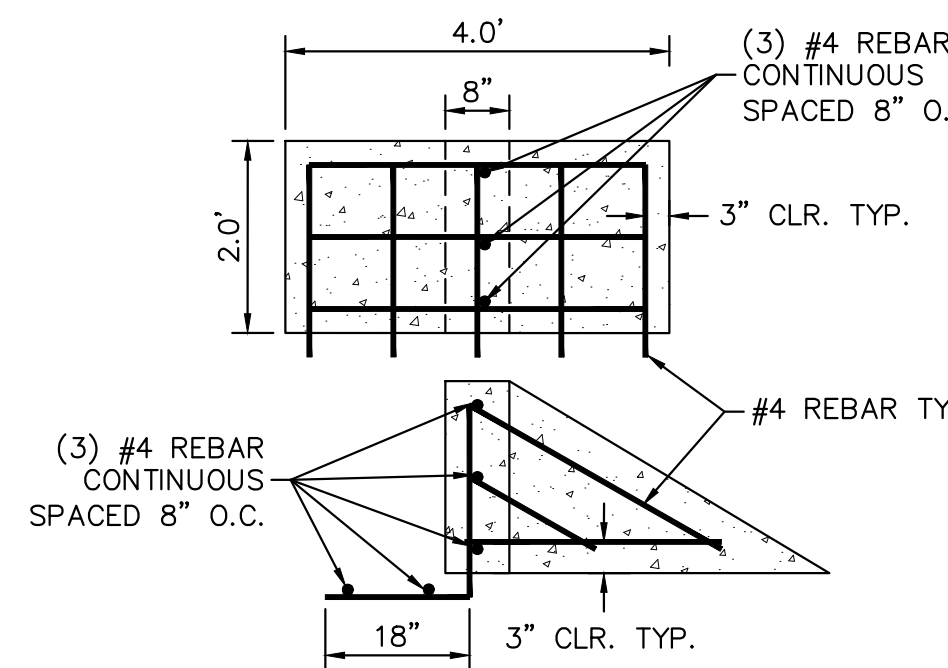

FOREBAY DISSIPATER DETAIL
N.T.S.

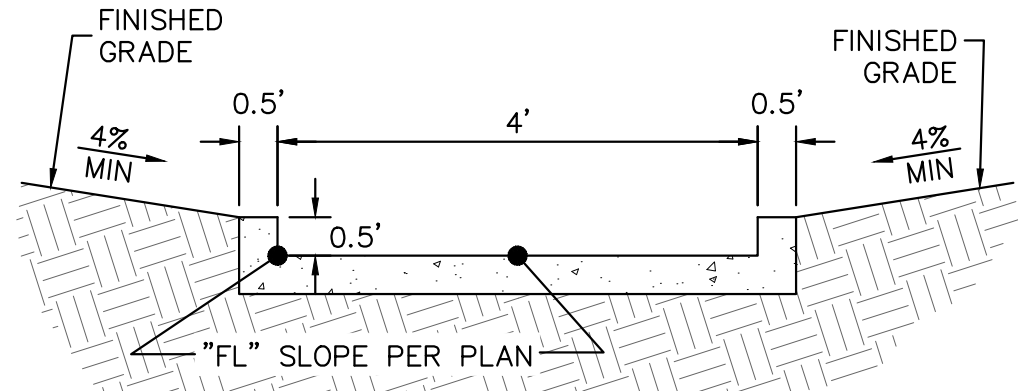


TRICKLE CHANNEL CROSS-SECTION DETAIL
N.T.S.

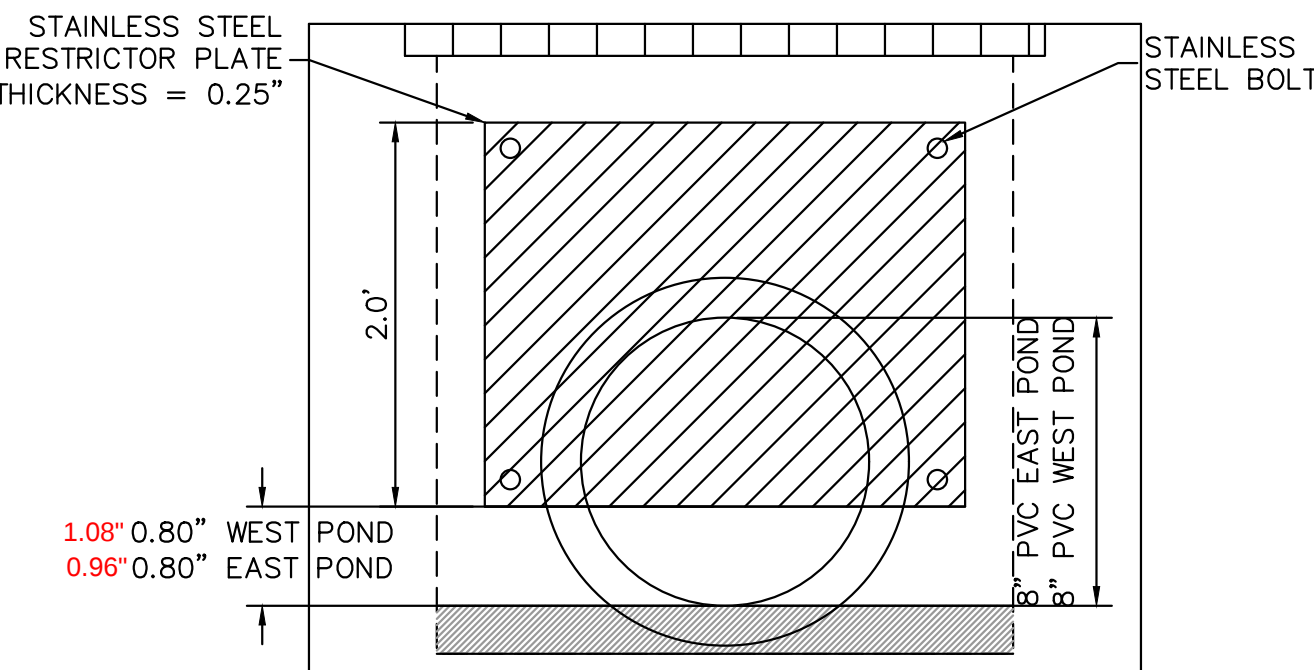


100-YEAR FLOW RESTRICTOR DETAIL
N.T.S.


- LEGEND**
- — — — — PROPERTY LINE
 - XXXX — PROPOSED MAJOR CONTOUR
 - XXXX — PROPOSED MINOR CONTOUR
 - XXXX — EXISTING MAJOR CONTOUR
 - XXXX — EXISTING MINOR CONTOUR

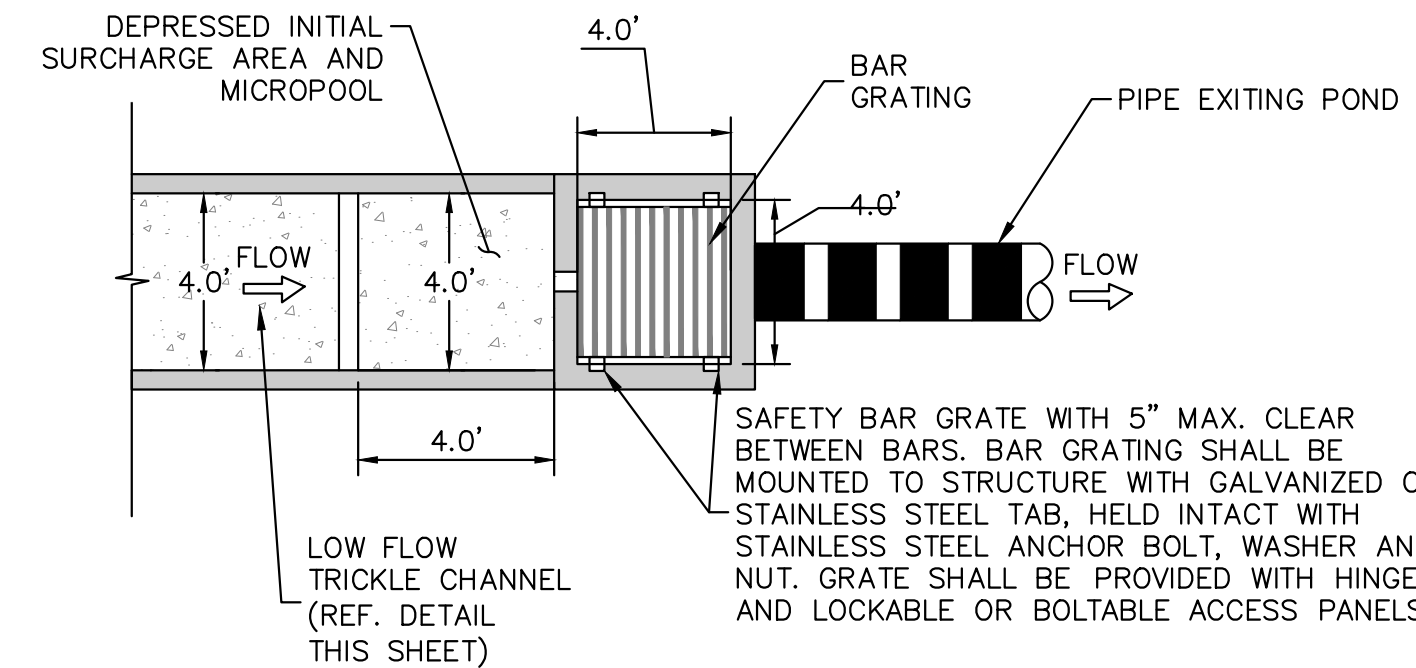


MICROPOOL DETAIL
N.T.S.

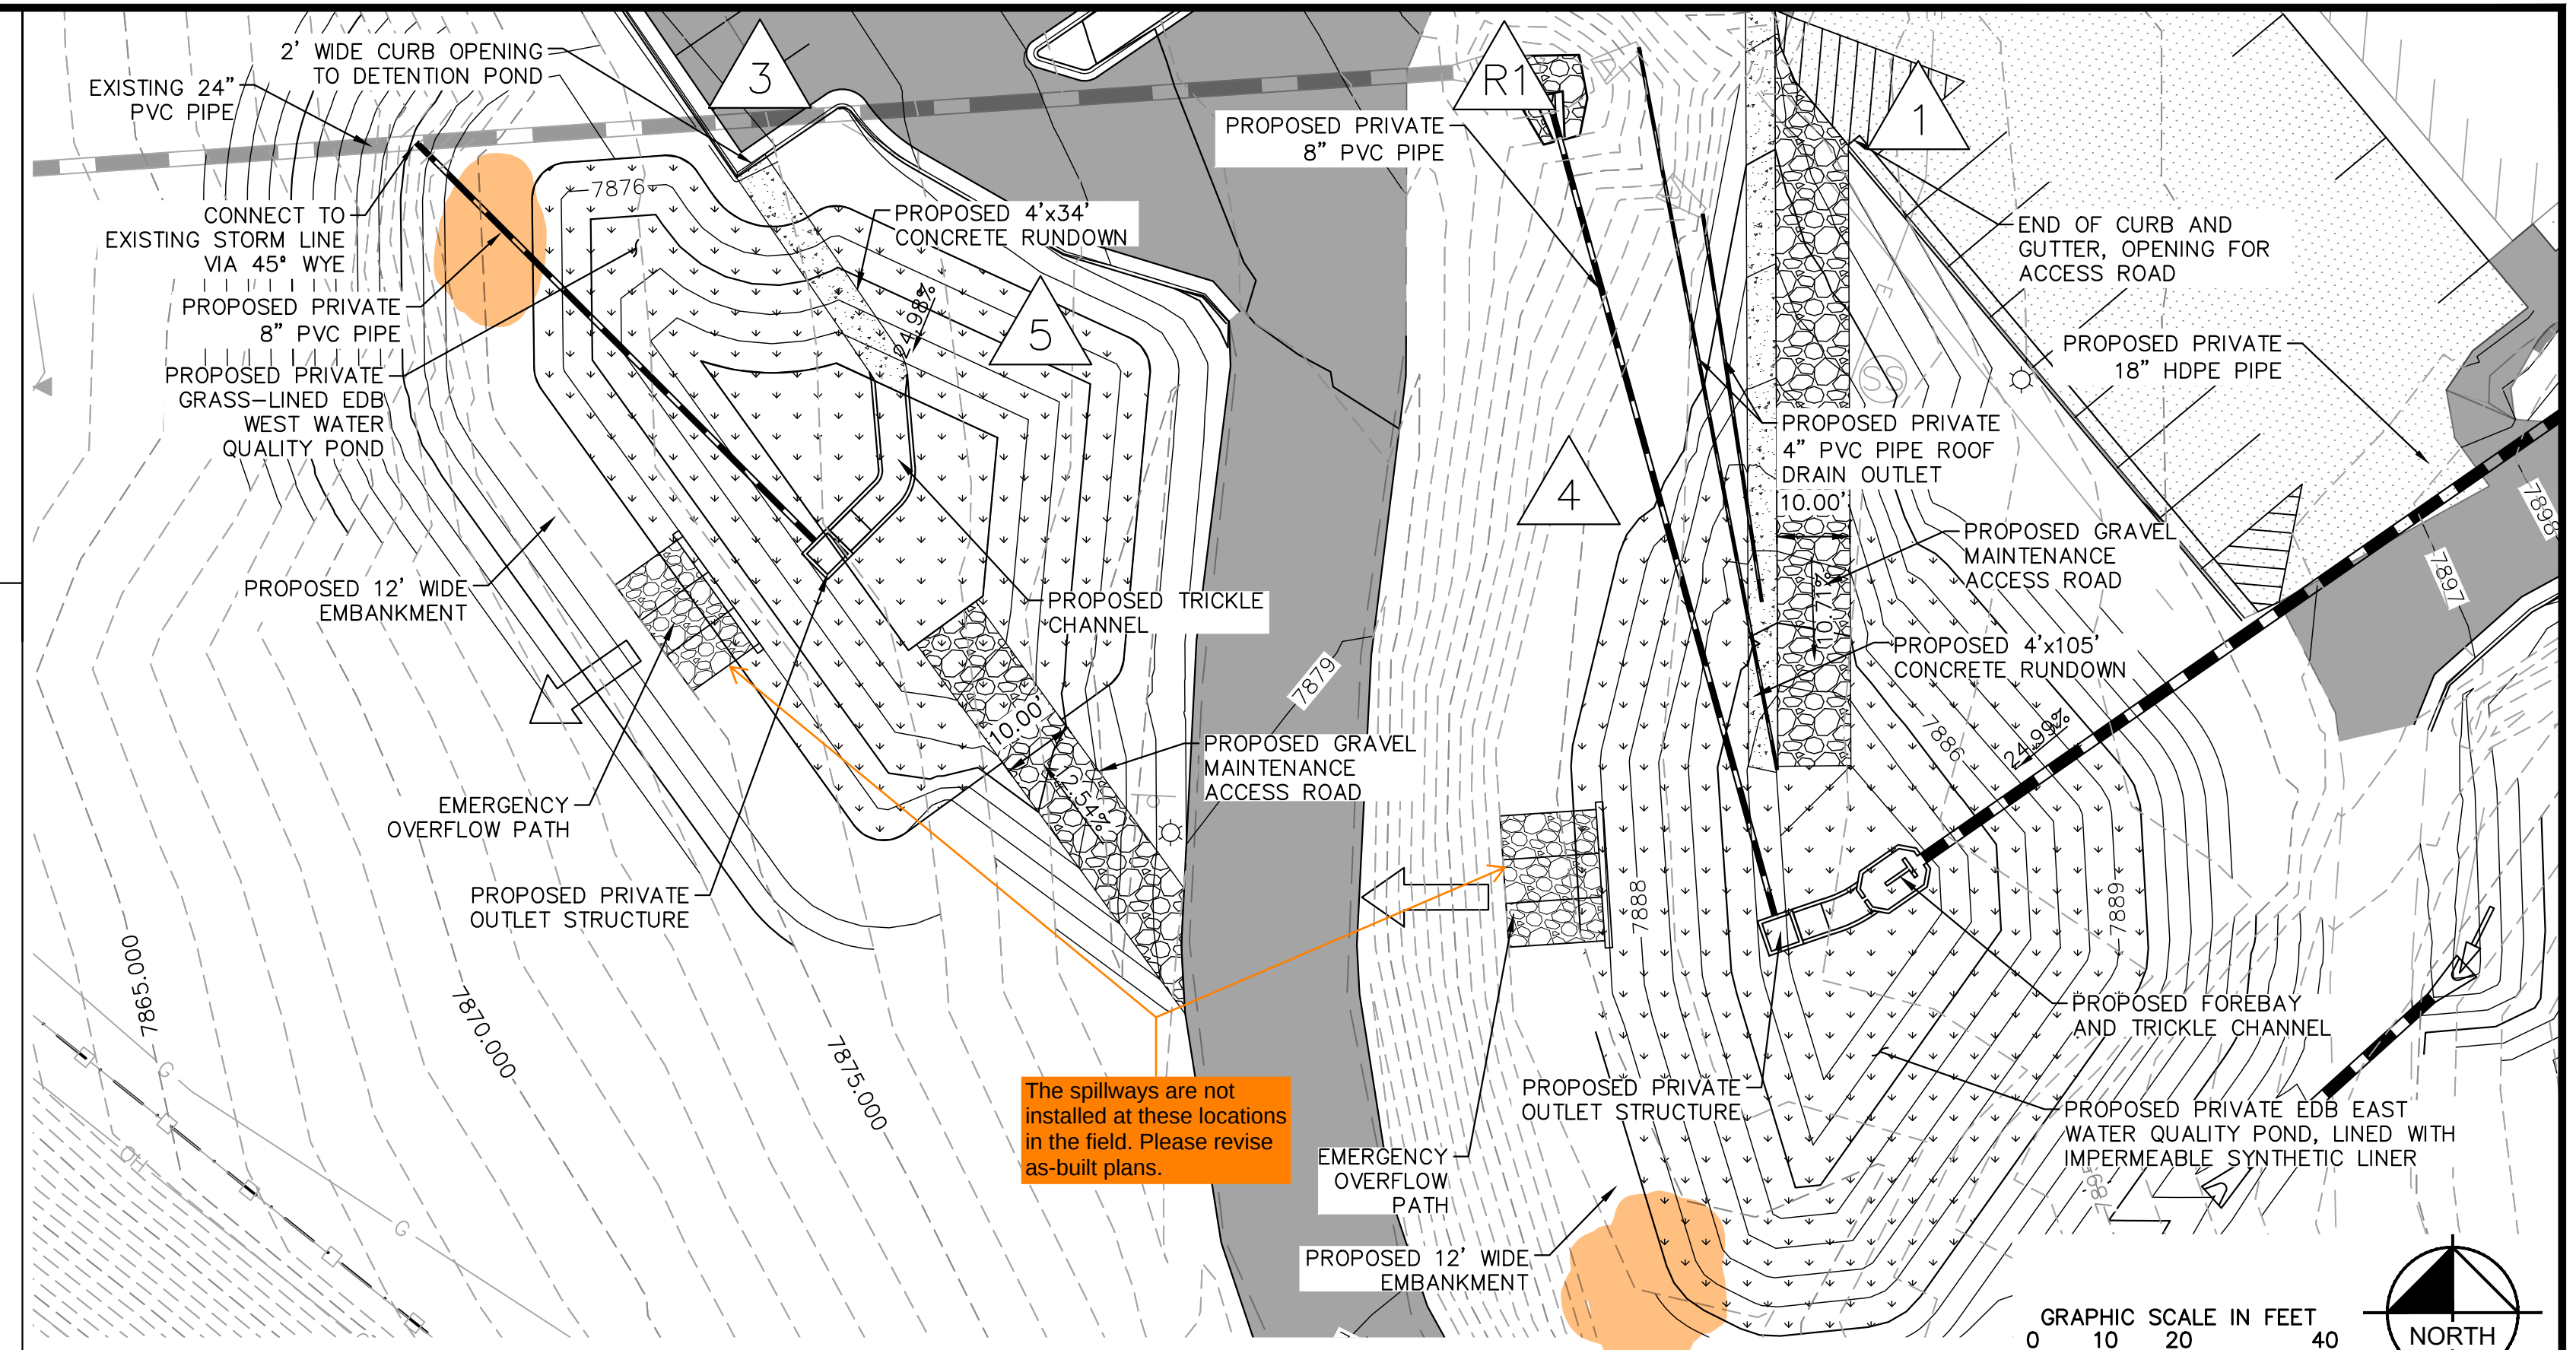


EXTENDED DETENTION PONDS

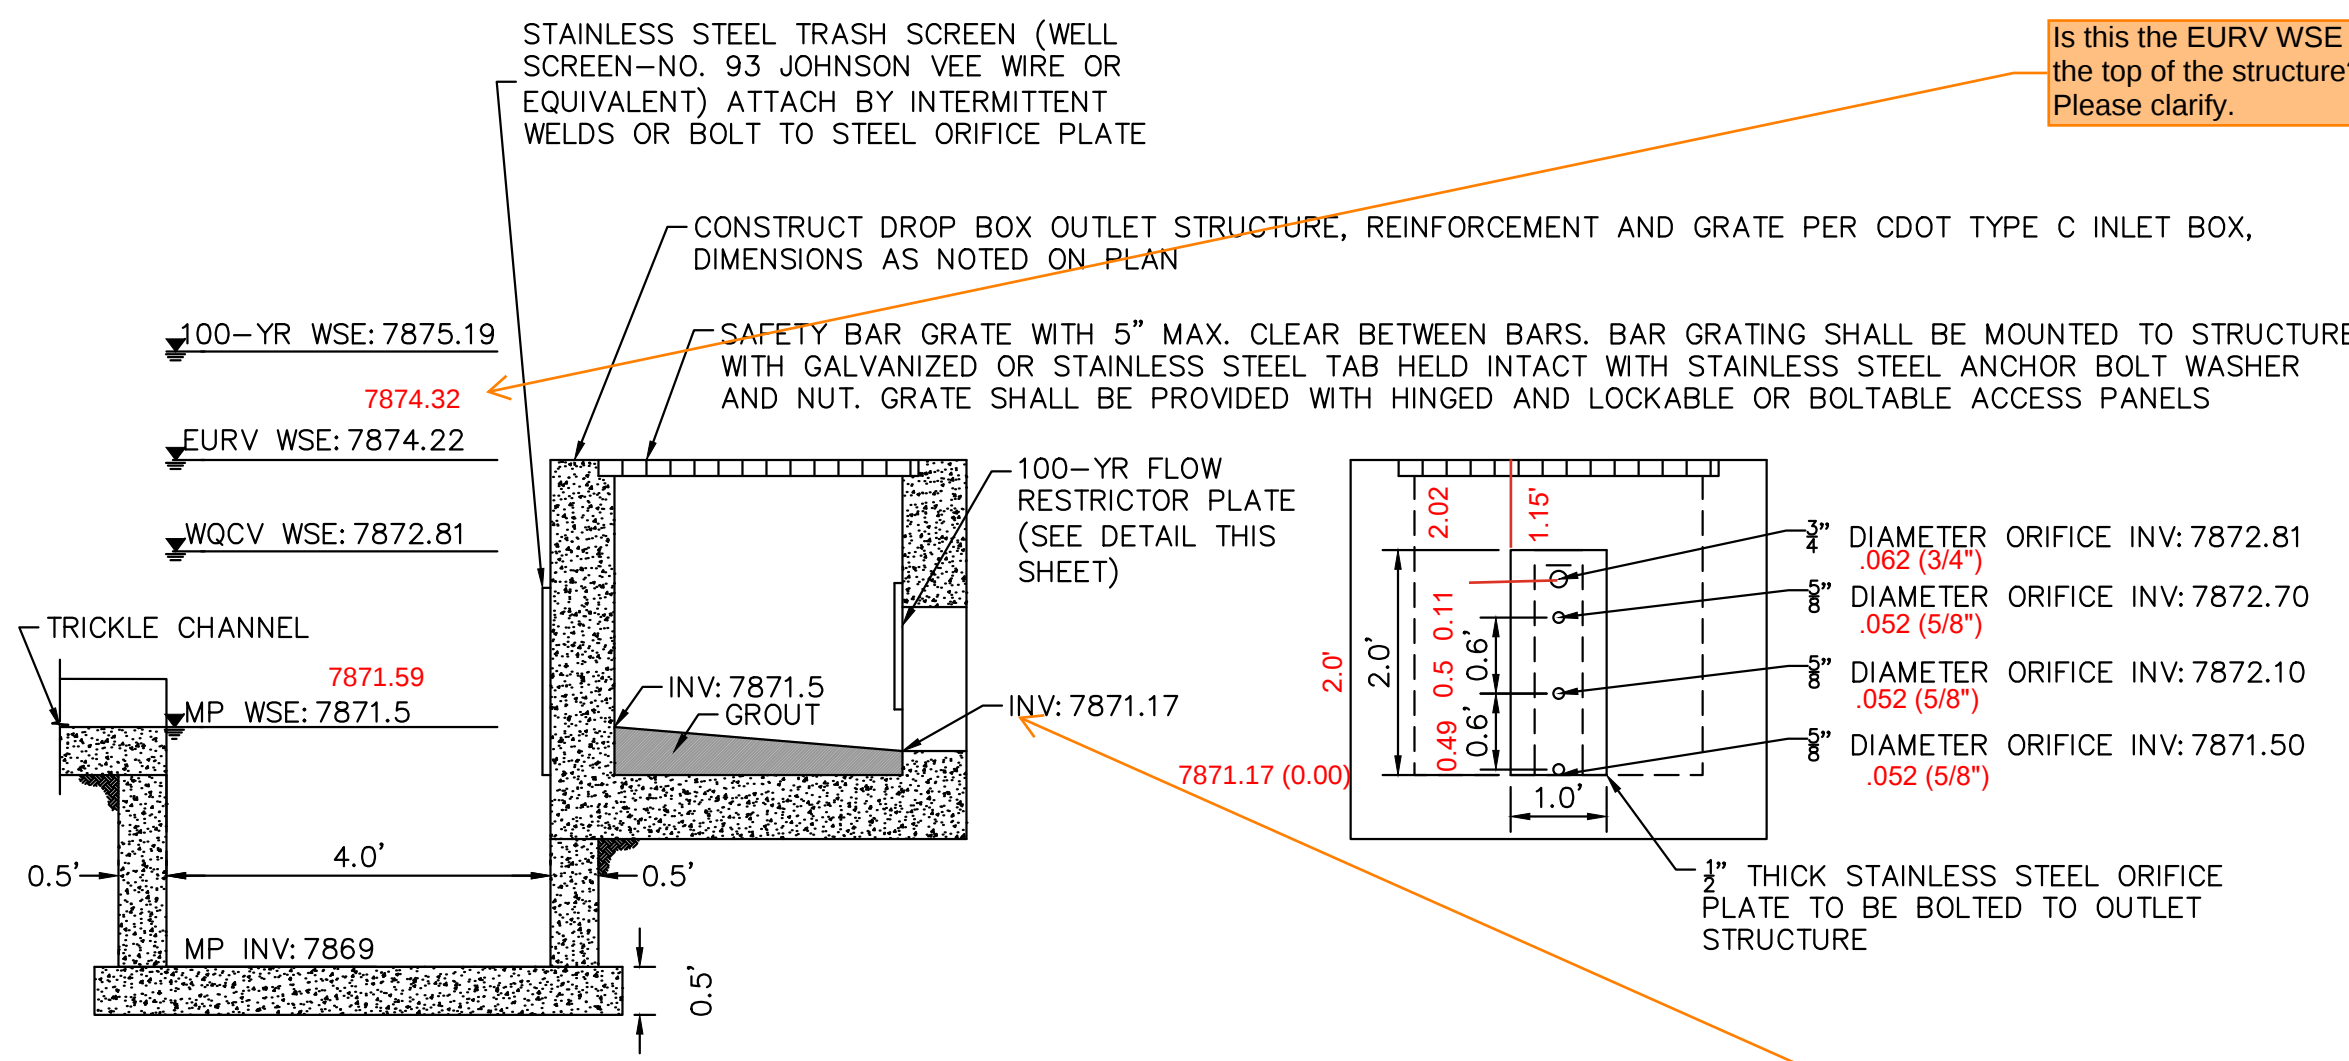


WEST POND OUTLET STRUCTURE PROFILE DETAIL
N.T.S.

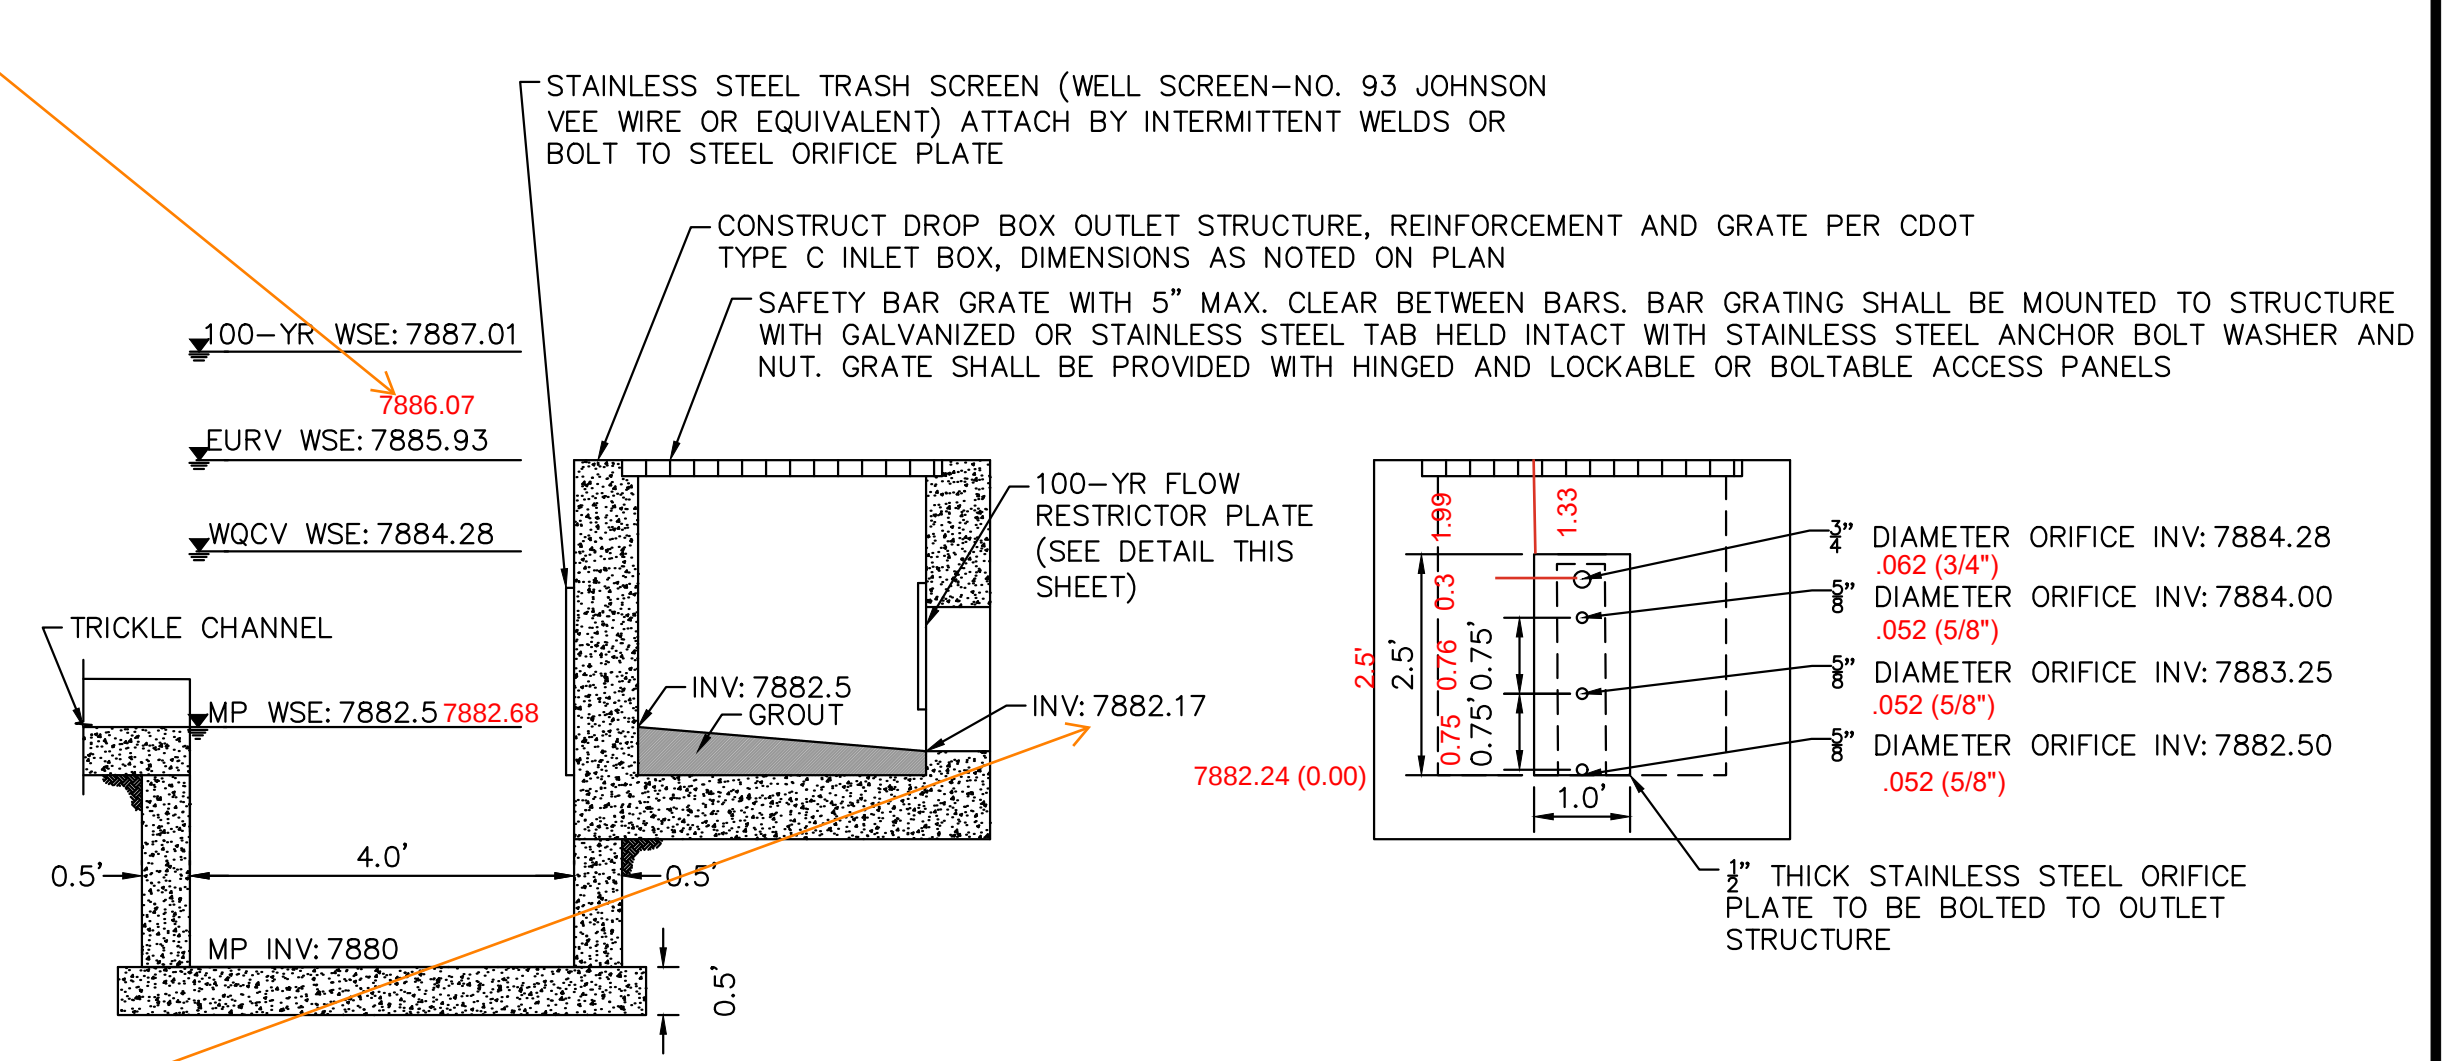

EAST POND OUTLET STRUCTURE PROFILE DETAIL
N.T.S.

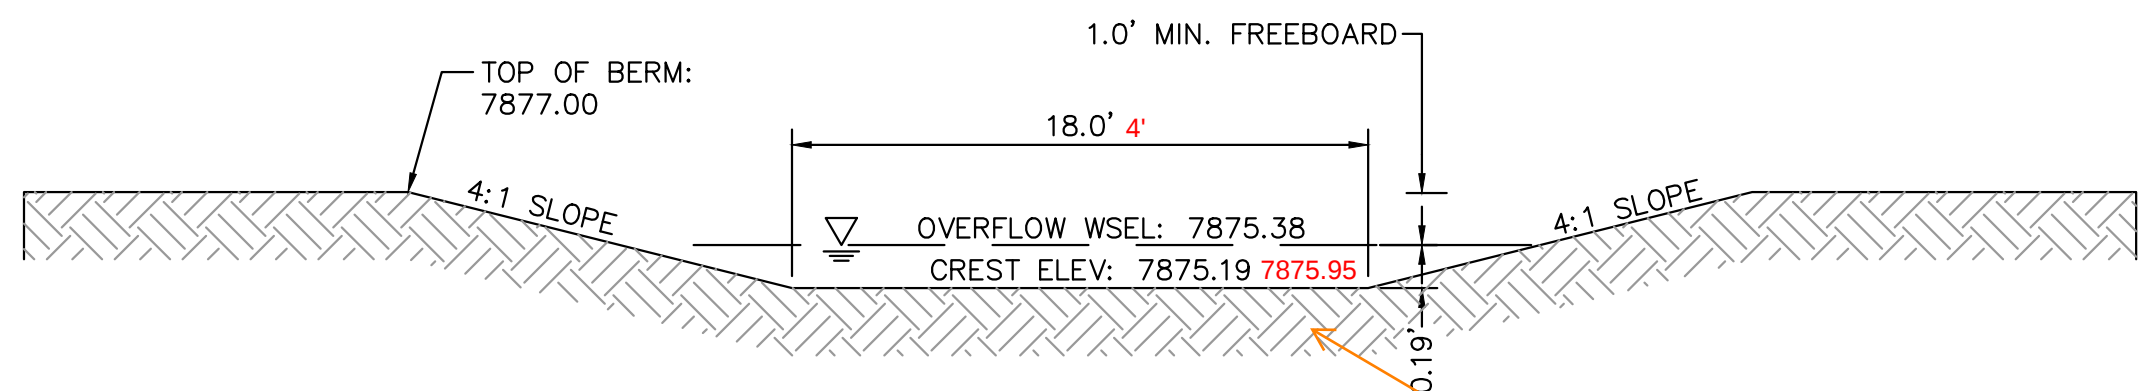

WEST POND EMERGENCY SPILLWAY DETAIL (PROFILE VIEW)
N.T.S.

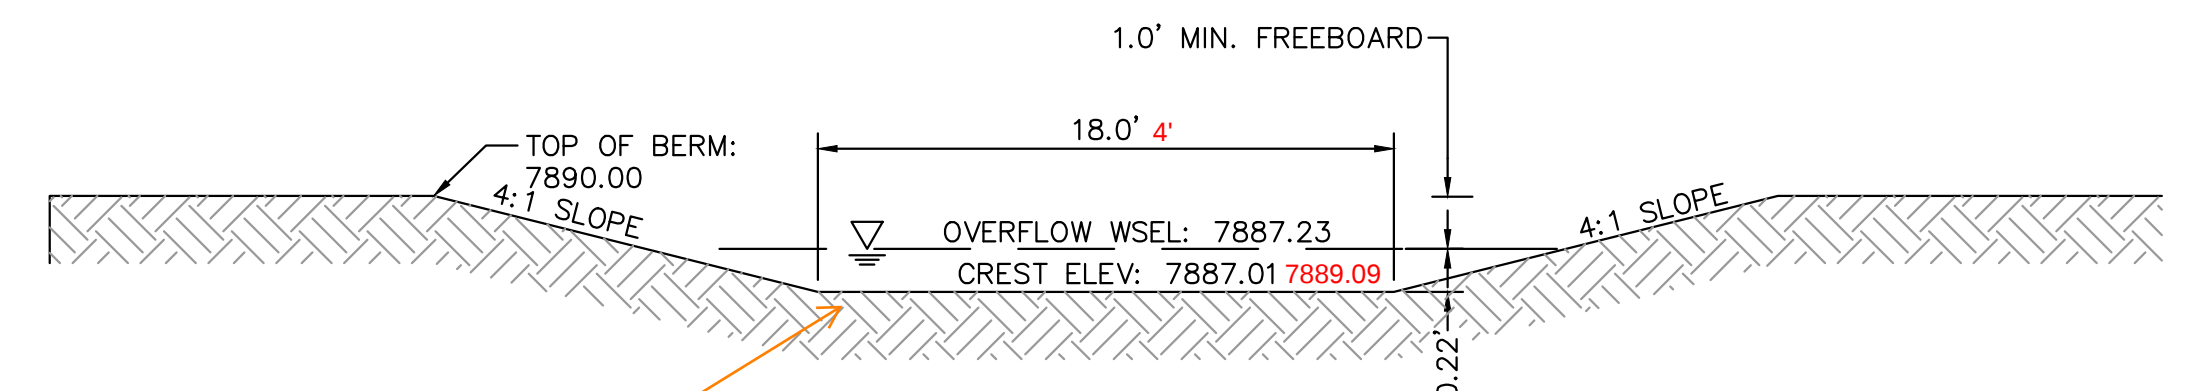

EAST POND EMERGENCY SPILLWAY DETAIL (PROFILE VIEW)
N.T.S.