


NORTHWEST CORNER
OF SECTION 30
MARKED AS SHOWN

- Alessi
- T13S
- S24 S19
- S25 S30
- 2000
- PLS 30130


Primary Septic Site
Secondary Septic Site
Test Excavation

0 40' 80'
SCALE

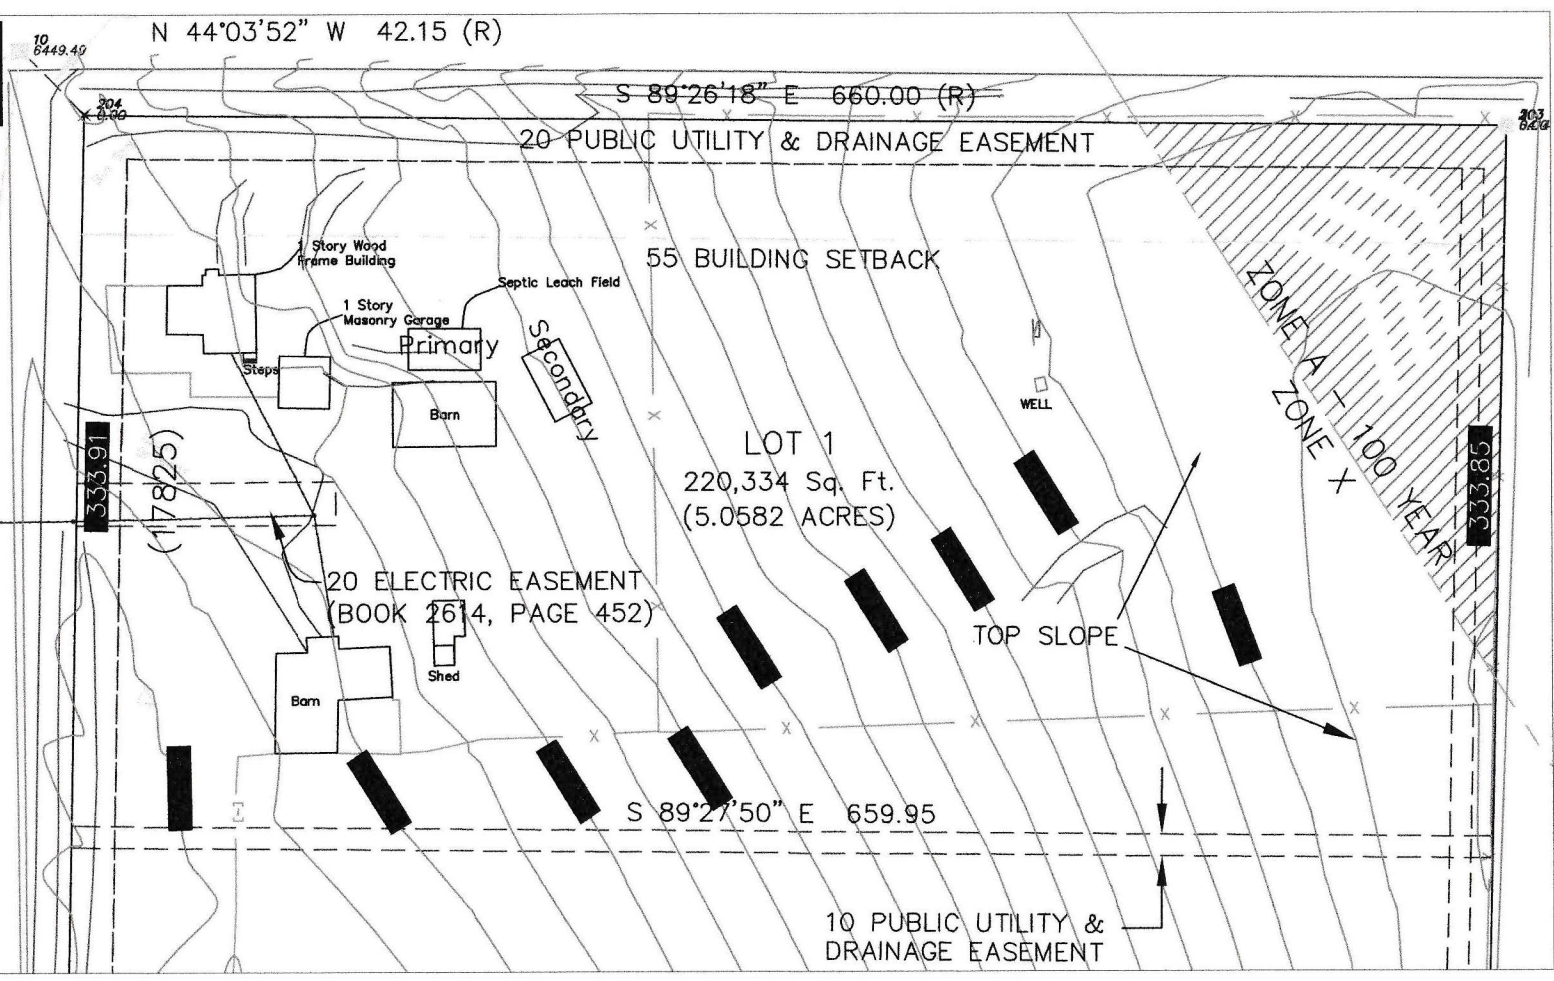


MURR ROAD
(RIGHT-OF-WAY WIDTH VARIES)

Primary Septic Site
Secondary Septic Site
Test Excavation
SCALE 40' 80'

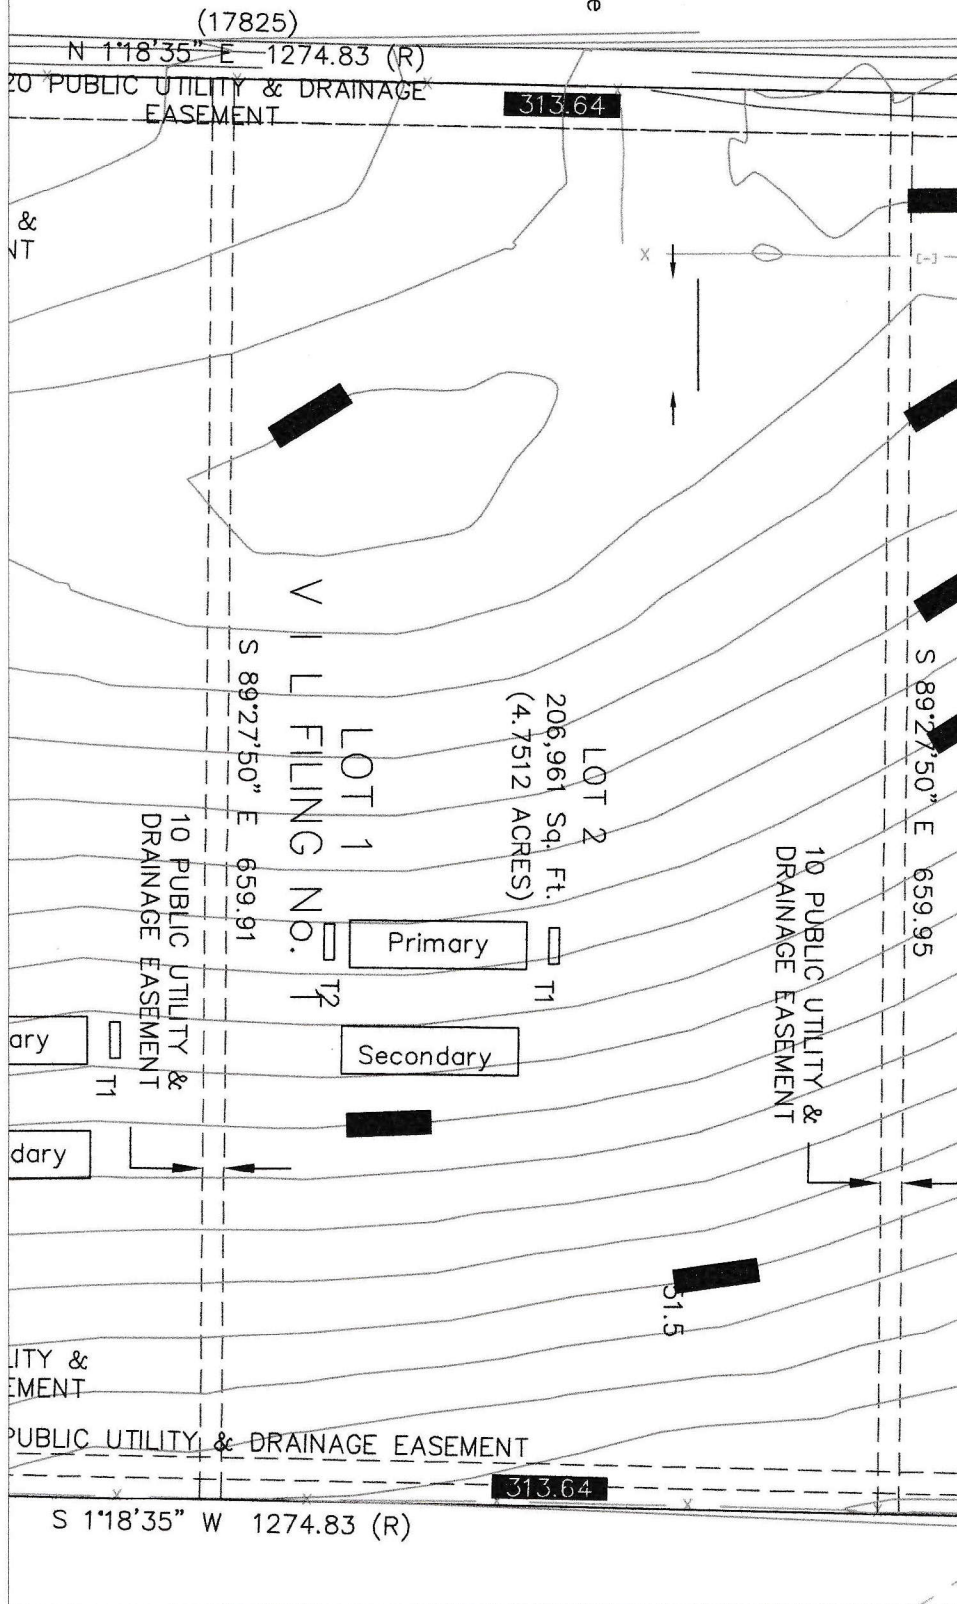

MURR R
(RIGHT-OF-WAY W

Primary Septic Site
Secondary Septic Site
Test Excavation
SCALE 0 40 80

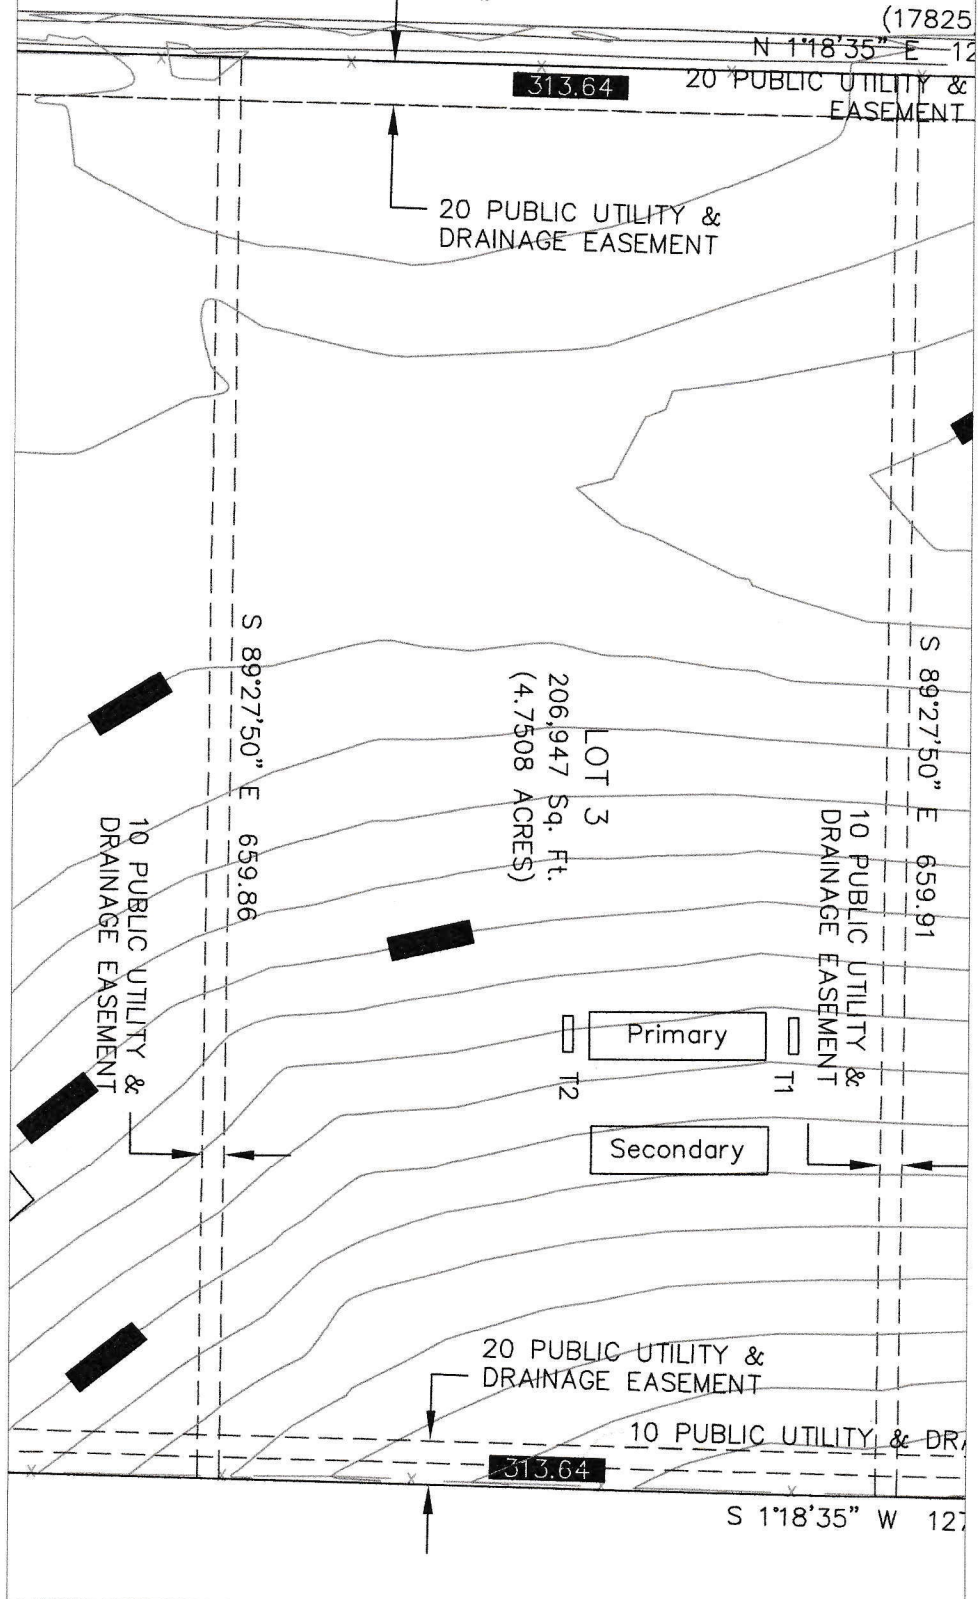

Primary Septic Site
Secondary Septic Site
Test Excavation

