



EAST SIDE VIEW
(FRONT)

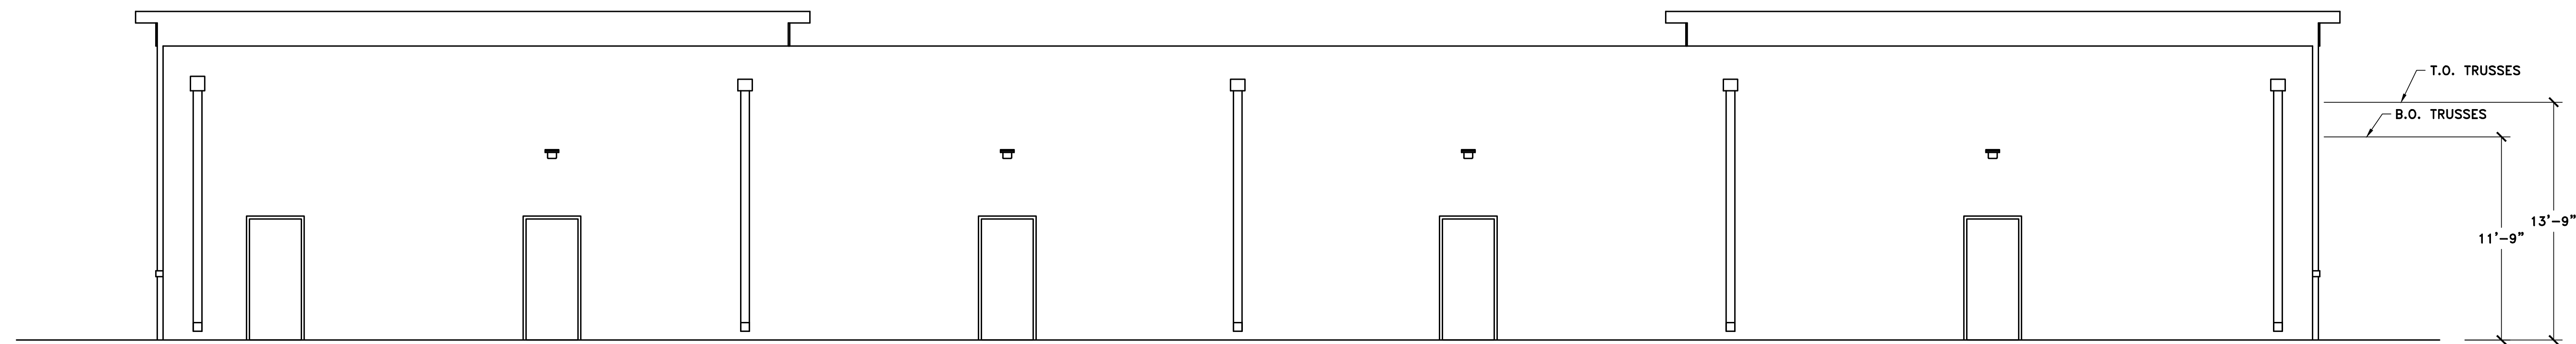


WEST SIDE VIEW
(BACK)

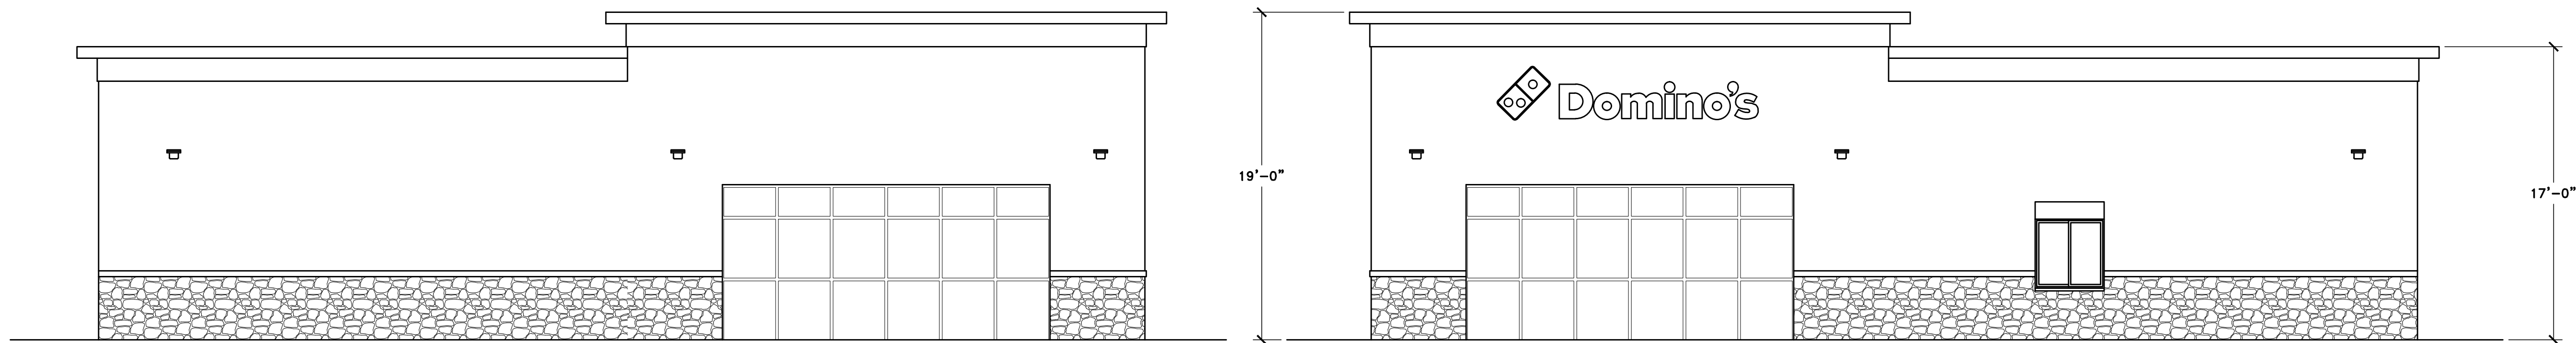

SOUTH SIDE VIEW
(LEFT SIDE)

NORTH SIDE VIEW
(RIGHT SIDE)

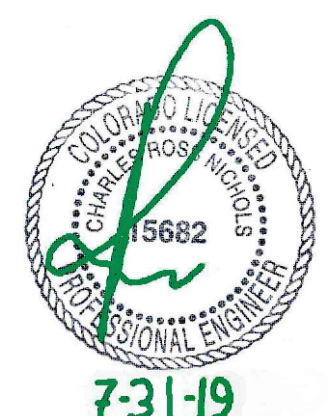

7-31-19

DWG NO: D050919-1 SCALE: 3/16"=1'-0"

PREPARED FOR
CKW PROPERTIES CROSSROADS
1834 MAIN STREET
COLORADO SPRINGS, CO

NET
ENGINEERING SERVICES
JOHNSTOWN, CO
970-587-7100 FAX 970-587-7111

DRAWING DESCRIPTION
ELEVATIONS

DRAWN BY
ROSS NICHOLS

CHECKED BY

APPROVED BY

DATE DRAWN
5/9/19

DRAWING TYPE
V-1
SHEET OF

REV.