


Vicinity Map

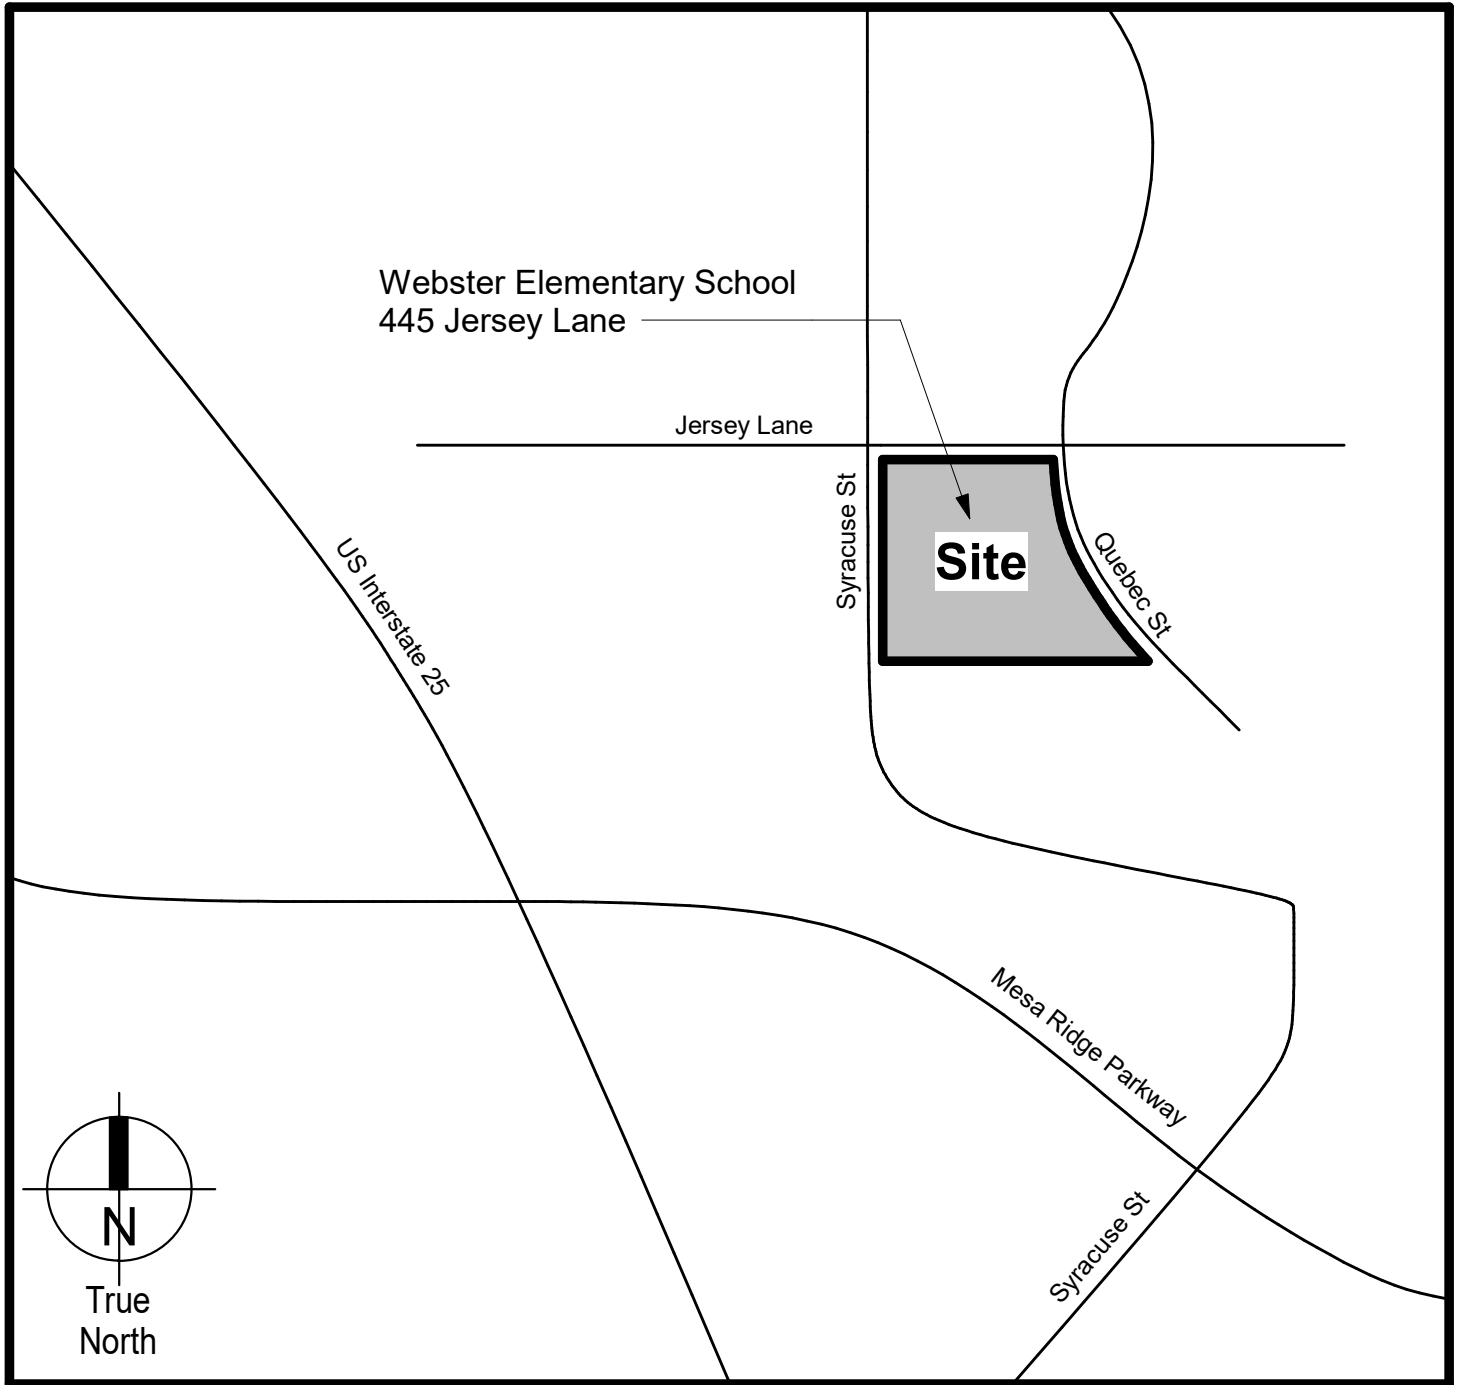

Project Name: Webster Elementary School
Addition and Alterations

L K A PARTNERS
INCORPORATED

Drawn:

Issued:

Project No.

SLH

01/25/22

21-003

**VIC
MAP**