




EL PASO COUNTY PLANNING & COMMUNITY DEVELOPMENT SIGN APPLICATION

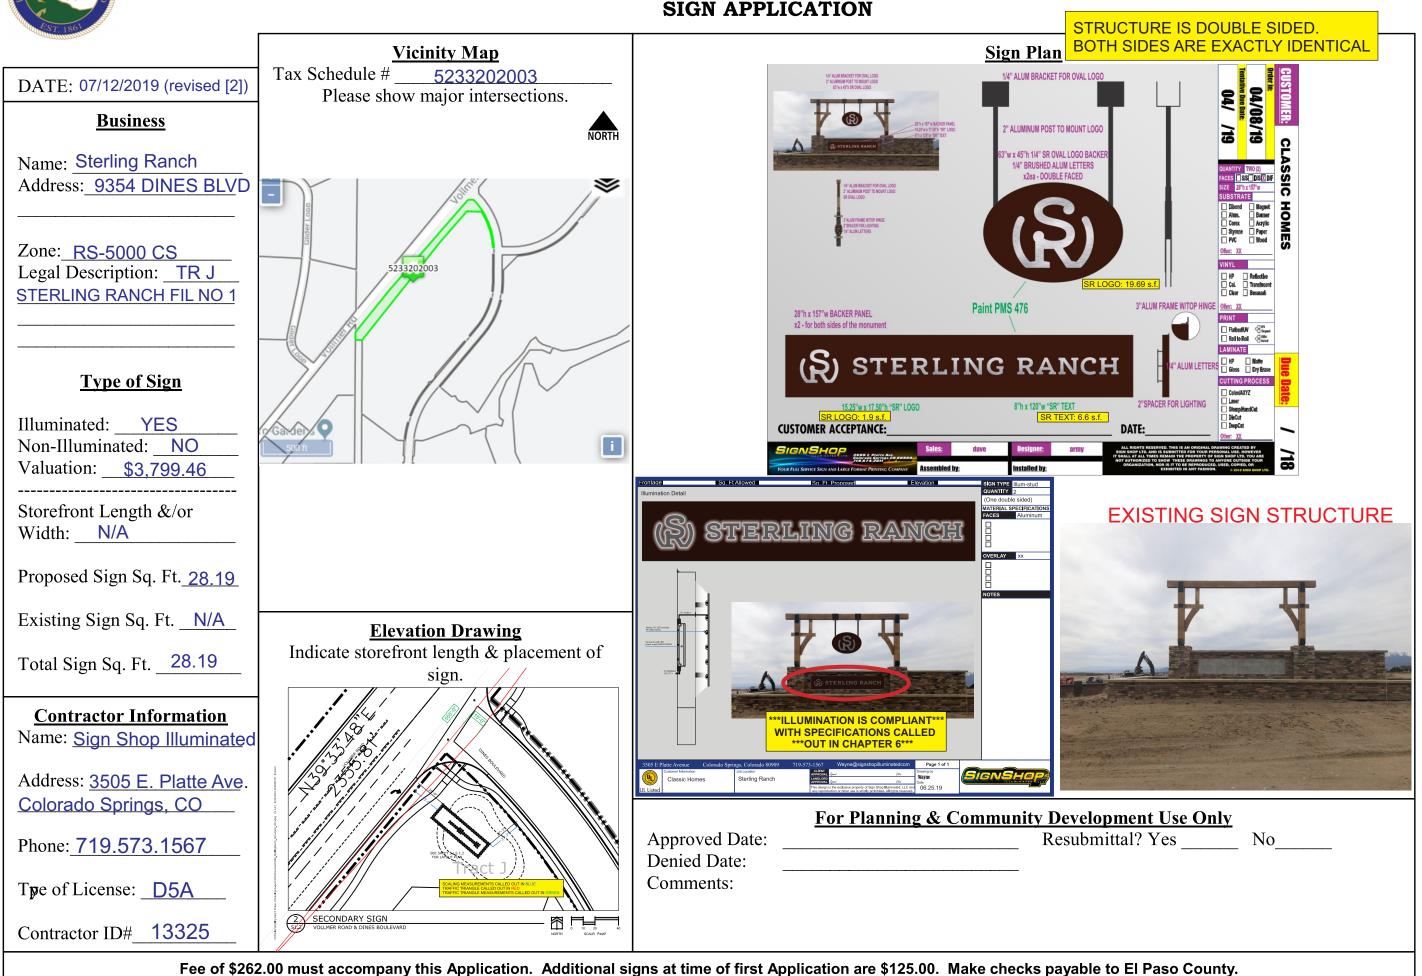


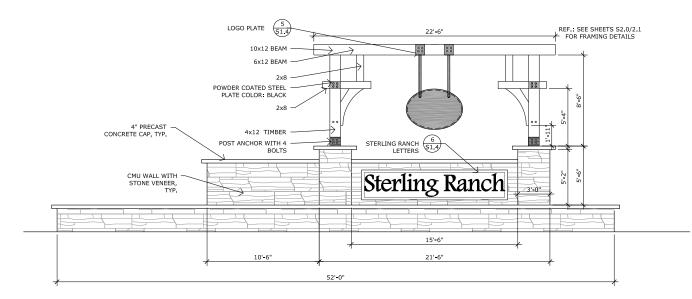


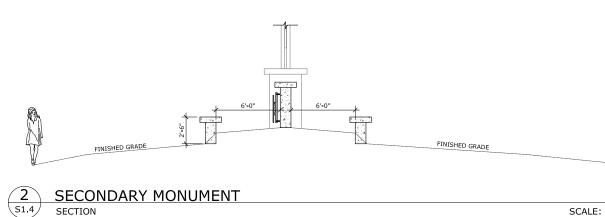




CONCRETE CAP 2'-0' STONE VENEER. STOP 3" FROM FINISHED GRADE CMU WALL PER STRUCTURAL PLANS WEEP SCREED, TYP. Q REF.: SEE SHEETS S2.0/2.1 FOR FOOTING DETAILS

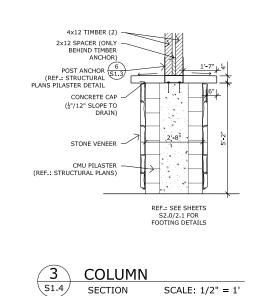

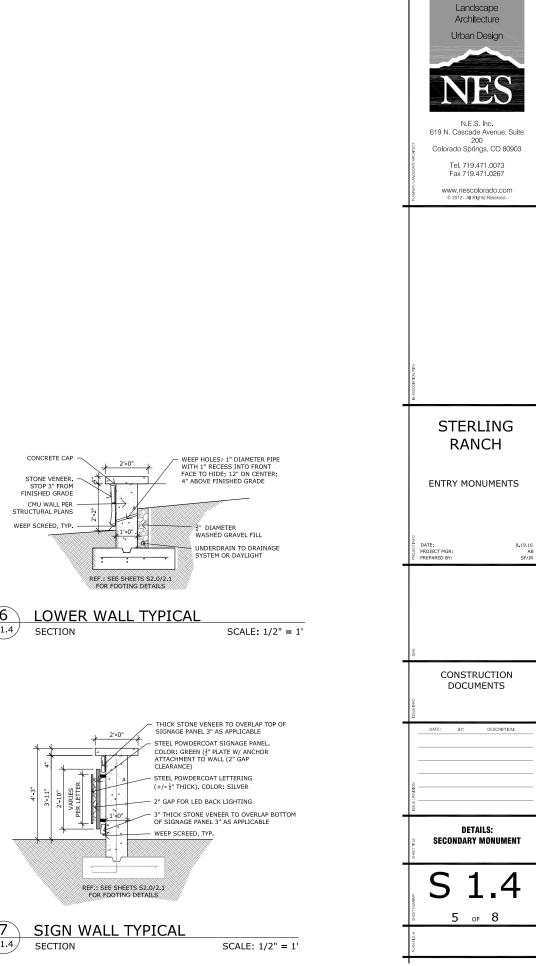

Land Planning

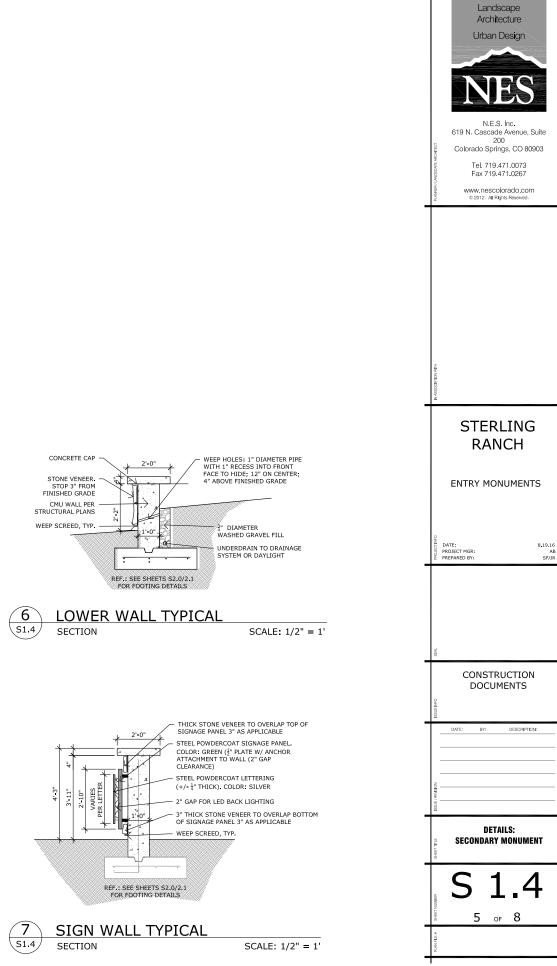



SCALE: 1/4" = 1'