




VICINITY MAP
NTS

Falcon Hwy

Falcon Hwy




Meridian Rd

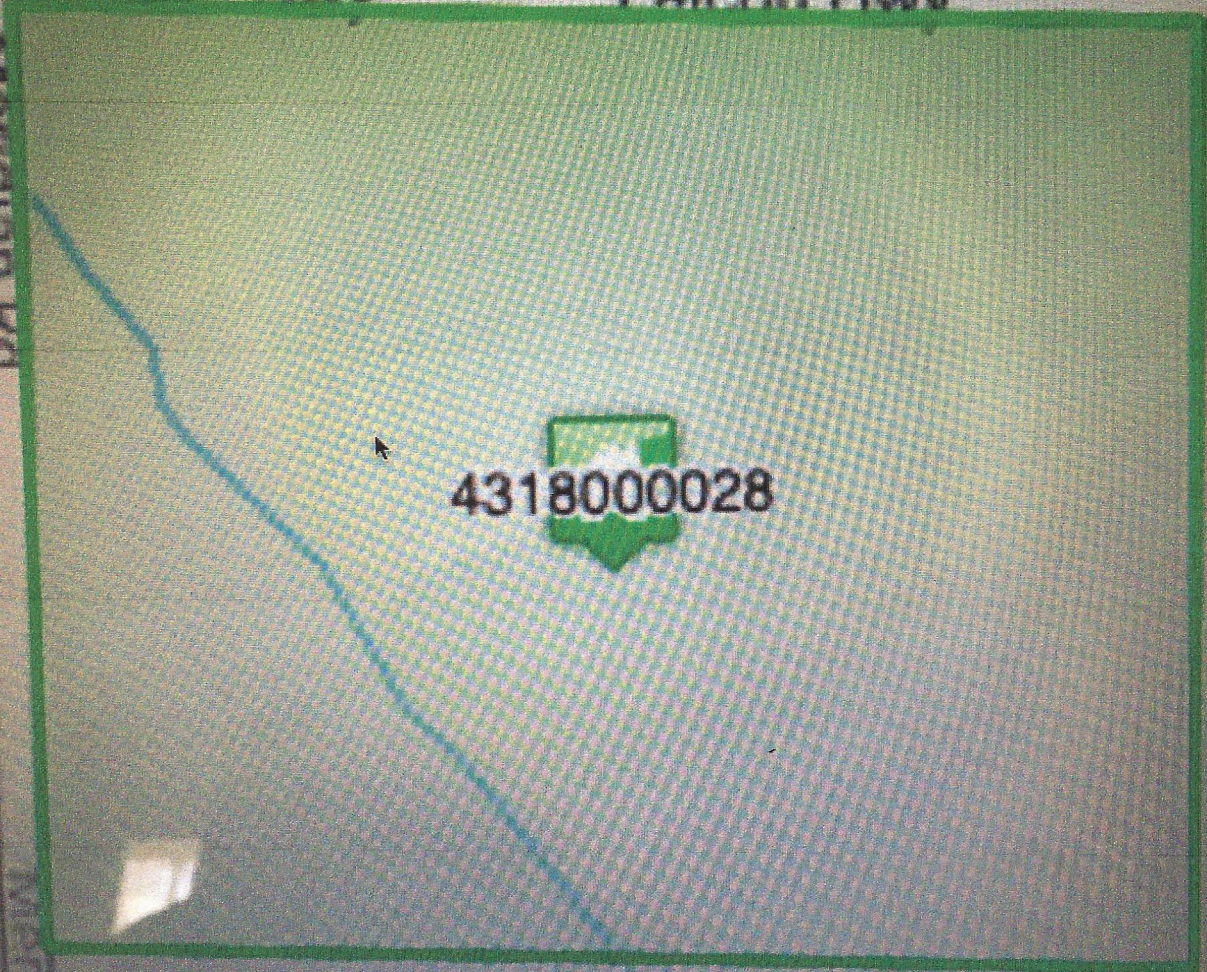

4318000028

W 177

WEDDING VENUE
FOR DAVID AND CINDY SMALLIDGE
 6275 N. MERIDIAN ROAD
 CITY OF PEYTON
 EL PASO COUNTY, COLORADO

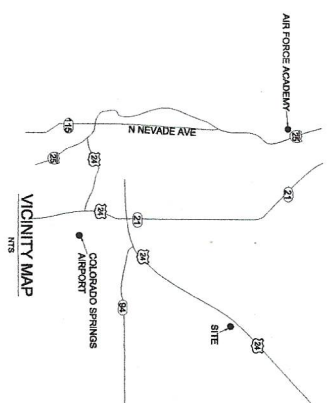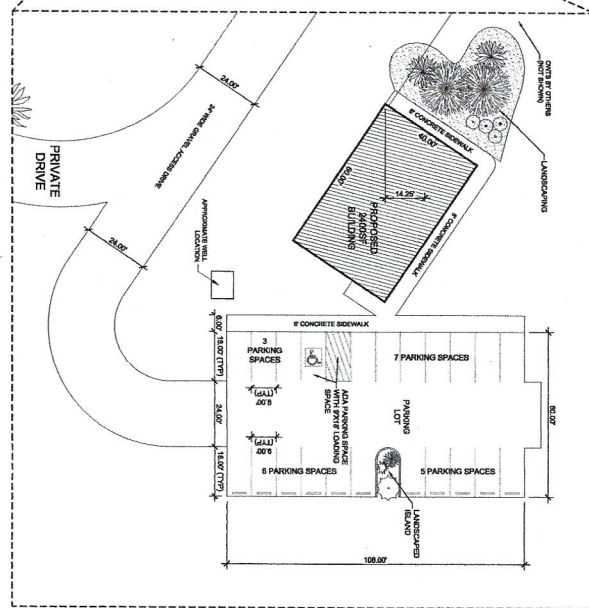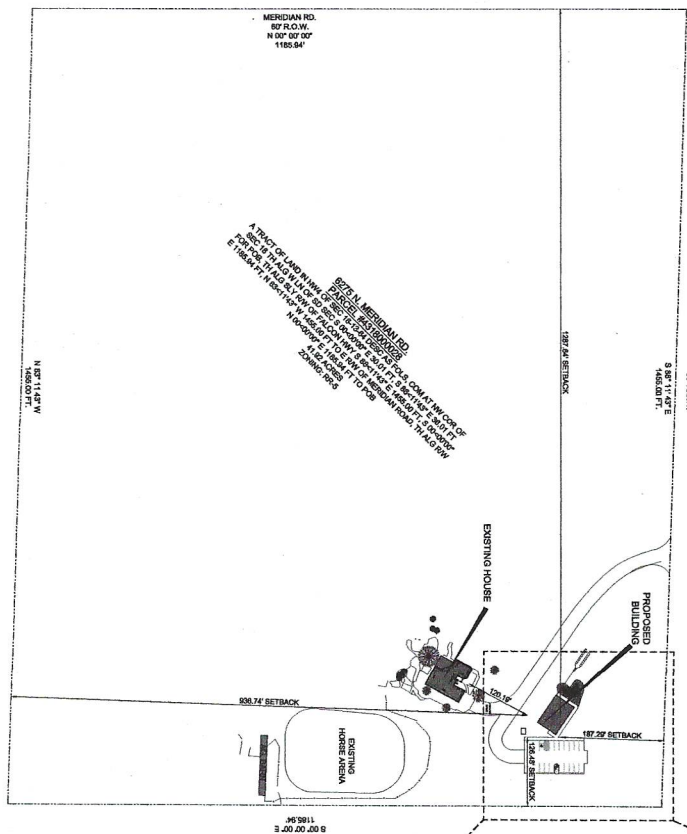

PLOT PLAN
 SCALE: 1"=20'

PROJECT NUMBER: 2020-0009-A
 DRAWN BY:
 REVIEWED BY:
 DATE:

ISSUE RECORD:


WEDDING VENUE FOR DAVID & CINDY SMALLIDGE
 6275 N MERIDIAN RD, PEYTON, CO 80831

CONCEPTUAL NOT FOR CONSTRUCTION

1910 ASPEN CIRCLE
 PUEBLO, CO 81008
 TEL. 719.868.8274
 DANKLENDK@DKHORN.COM



SITE PLAN
 C1

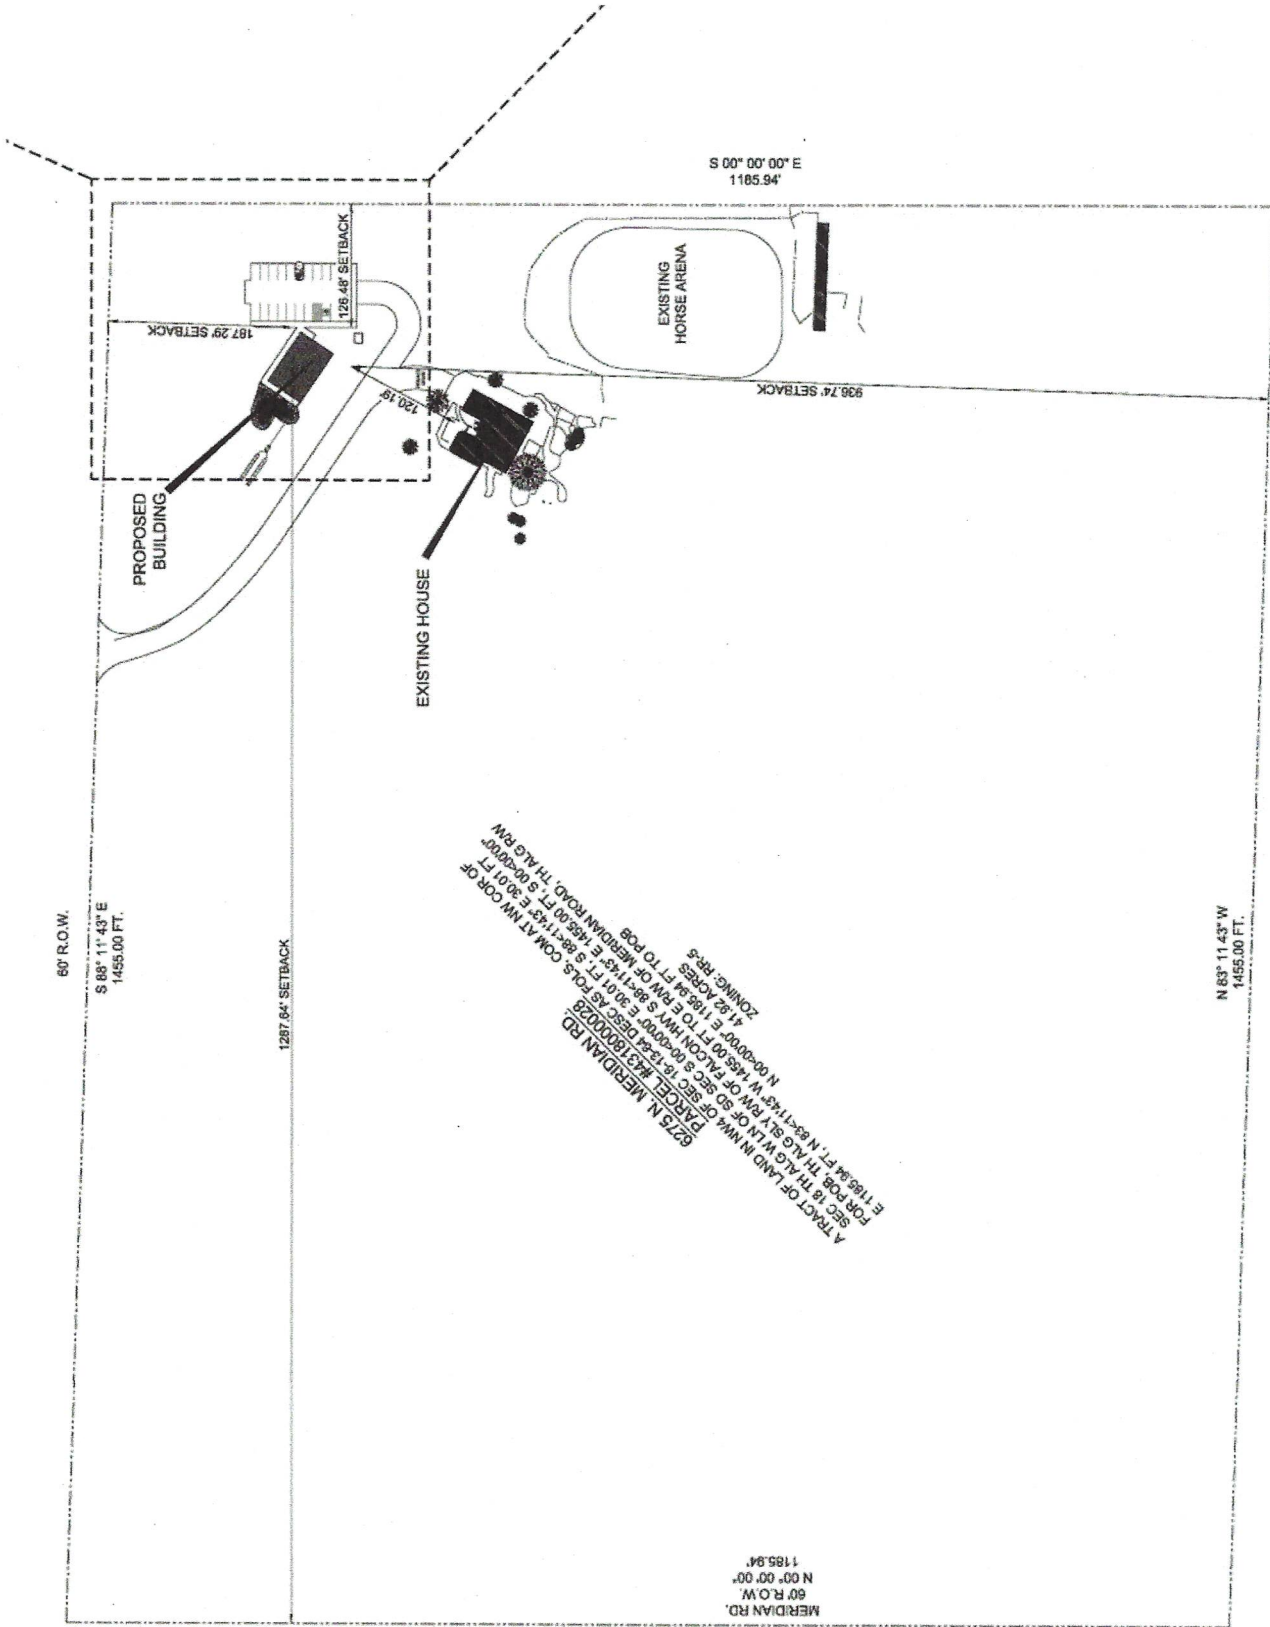

OVERALL SITE PLAN

SCALE: 1:40
0 40 80

SCALE: 1"=40'