



188 INVERNESS DRIVE WEST
2ND FLR.
ENGLEWOOD, CO. 80112




PLANS PREPARED BY:



104 N. BROADWAY, SUITE 600
DENVER, CO 80203
303-596-6804

Rev:	Date:	Description:	By:
1	05/13/21	90% ZD	MC
2	07/01/21	100% ZD	MC
3	07/19/21	FINAL STAMPED	MC

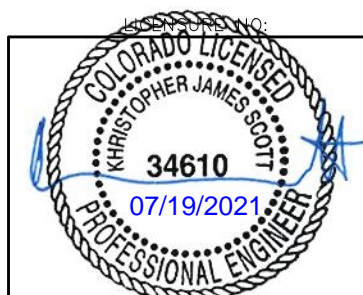

ZONING DRAWINGS NOT FOR CONSTRUCTION



DRAWN BY:	CHK BY:	APV BY:
MC	MC	KS

COL02224
BAPTIST & GLENEAGLE
EAST BAPTIST ROAD
COLORADO SPRINGS, CO 80921

SHEET TITLE:
**EXISTING & NEW
NORTH
ELEVATIONS**

SHEET NUMBER:

A3

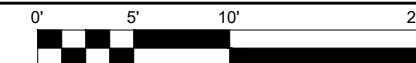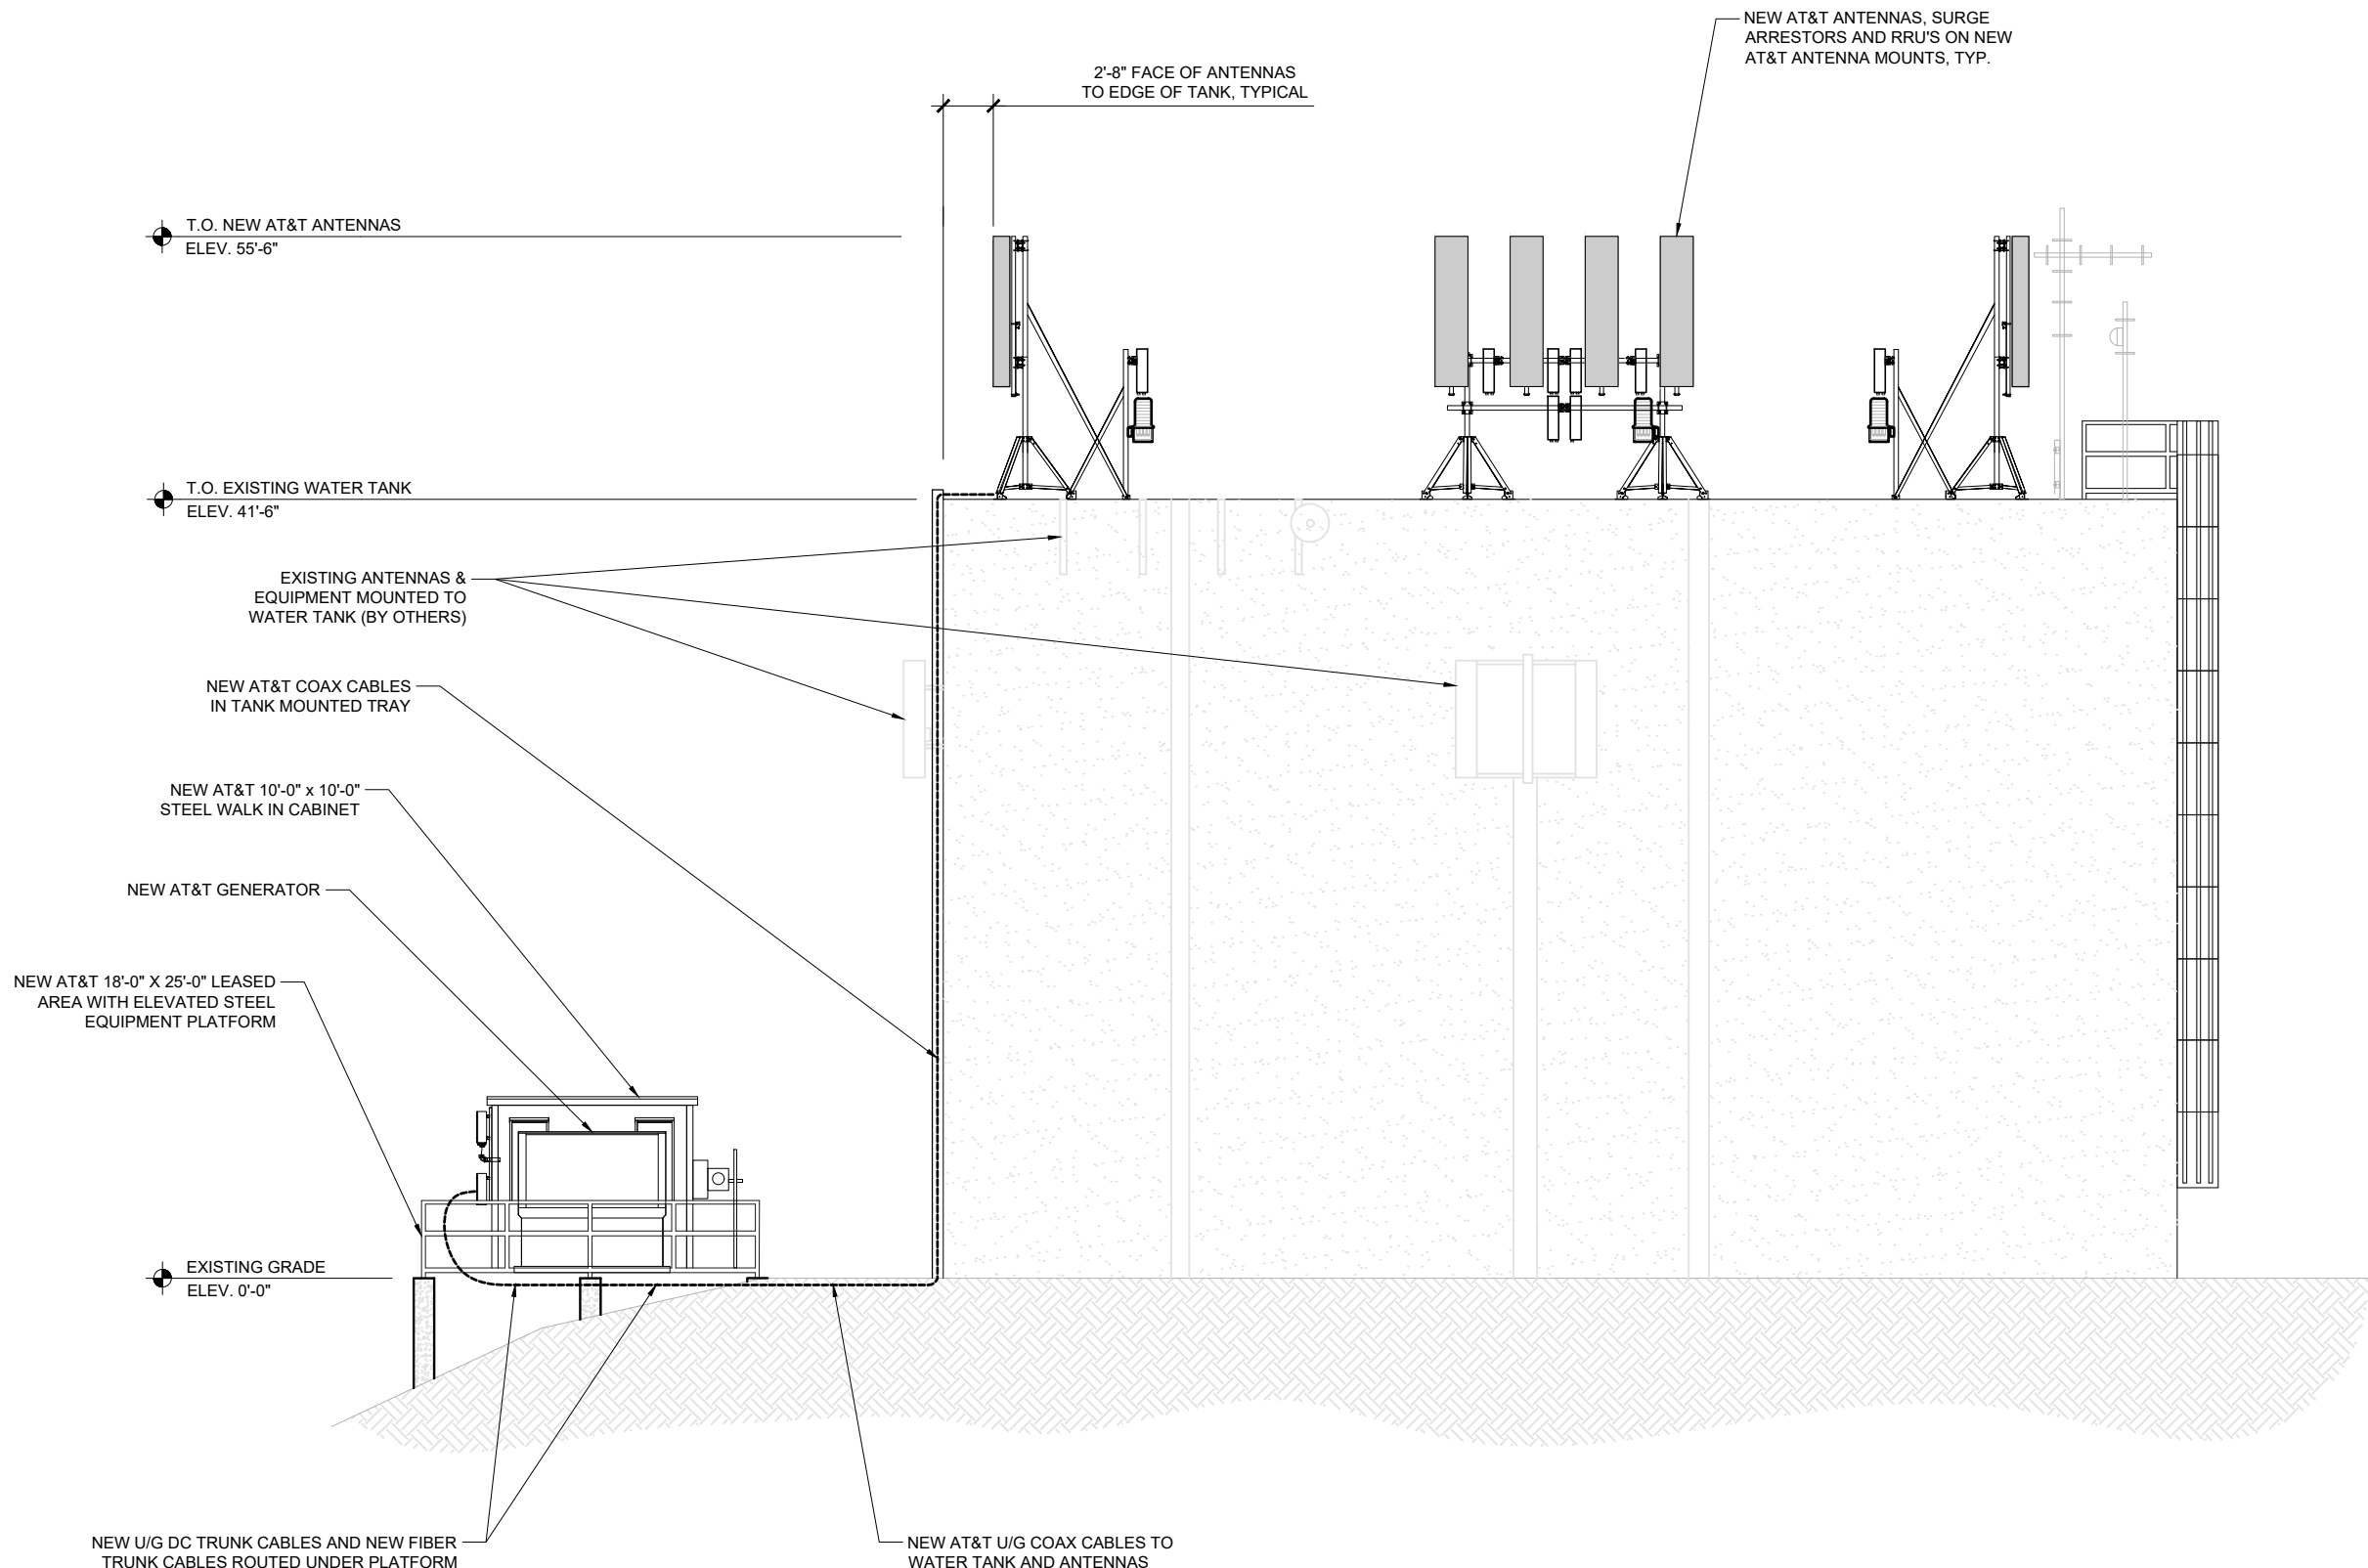



188 INVERNESS DRIVE WEST
2ND FLR.
ENGLEWOOD, CO. 80112




PLANS PREPARED BY:



104 N. BROADWAY, SUITE 600
DENVER, CO 80203
303-596-6804

Rev:	Date:	Description:	By:
1	05/13/21	90% ZD	MC
2	07/01/21	100% ZD	MC
3	07/19/21	FINAL STAMPED	MC

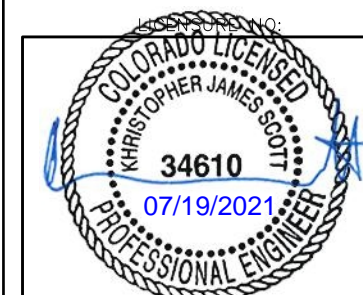

ZONING DRAWINGS NOT FOR CONSTRUCTION

DRAWN BY:	CHK BY:	APV BY:
MC	MC	KS

COL02224
BAPTIST & GLENEAGLE
EAST BAPTIST ROAD
COLORADO SPRINGS, CO 80921

SHEET TITLE:
**EXISTING & NEW
NORTH
ELEVATIONS**

SHEET NUMBER:

A3.1

