



N:\217764\DRAWINGS\truck turning.dwg, 5/4/2021 4:50:26 PM, 1:50

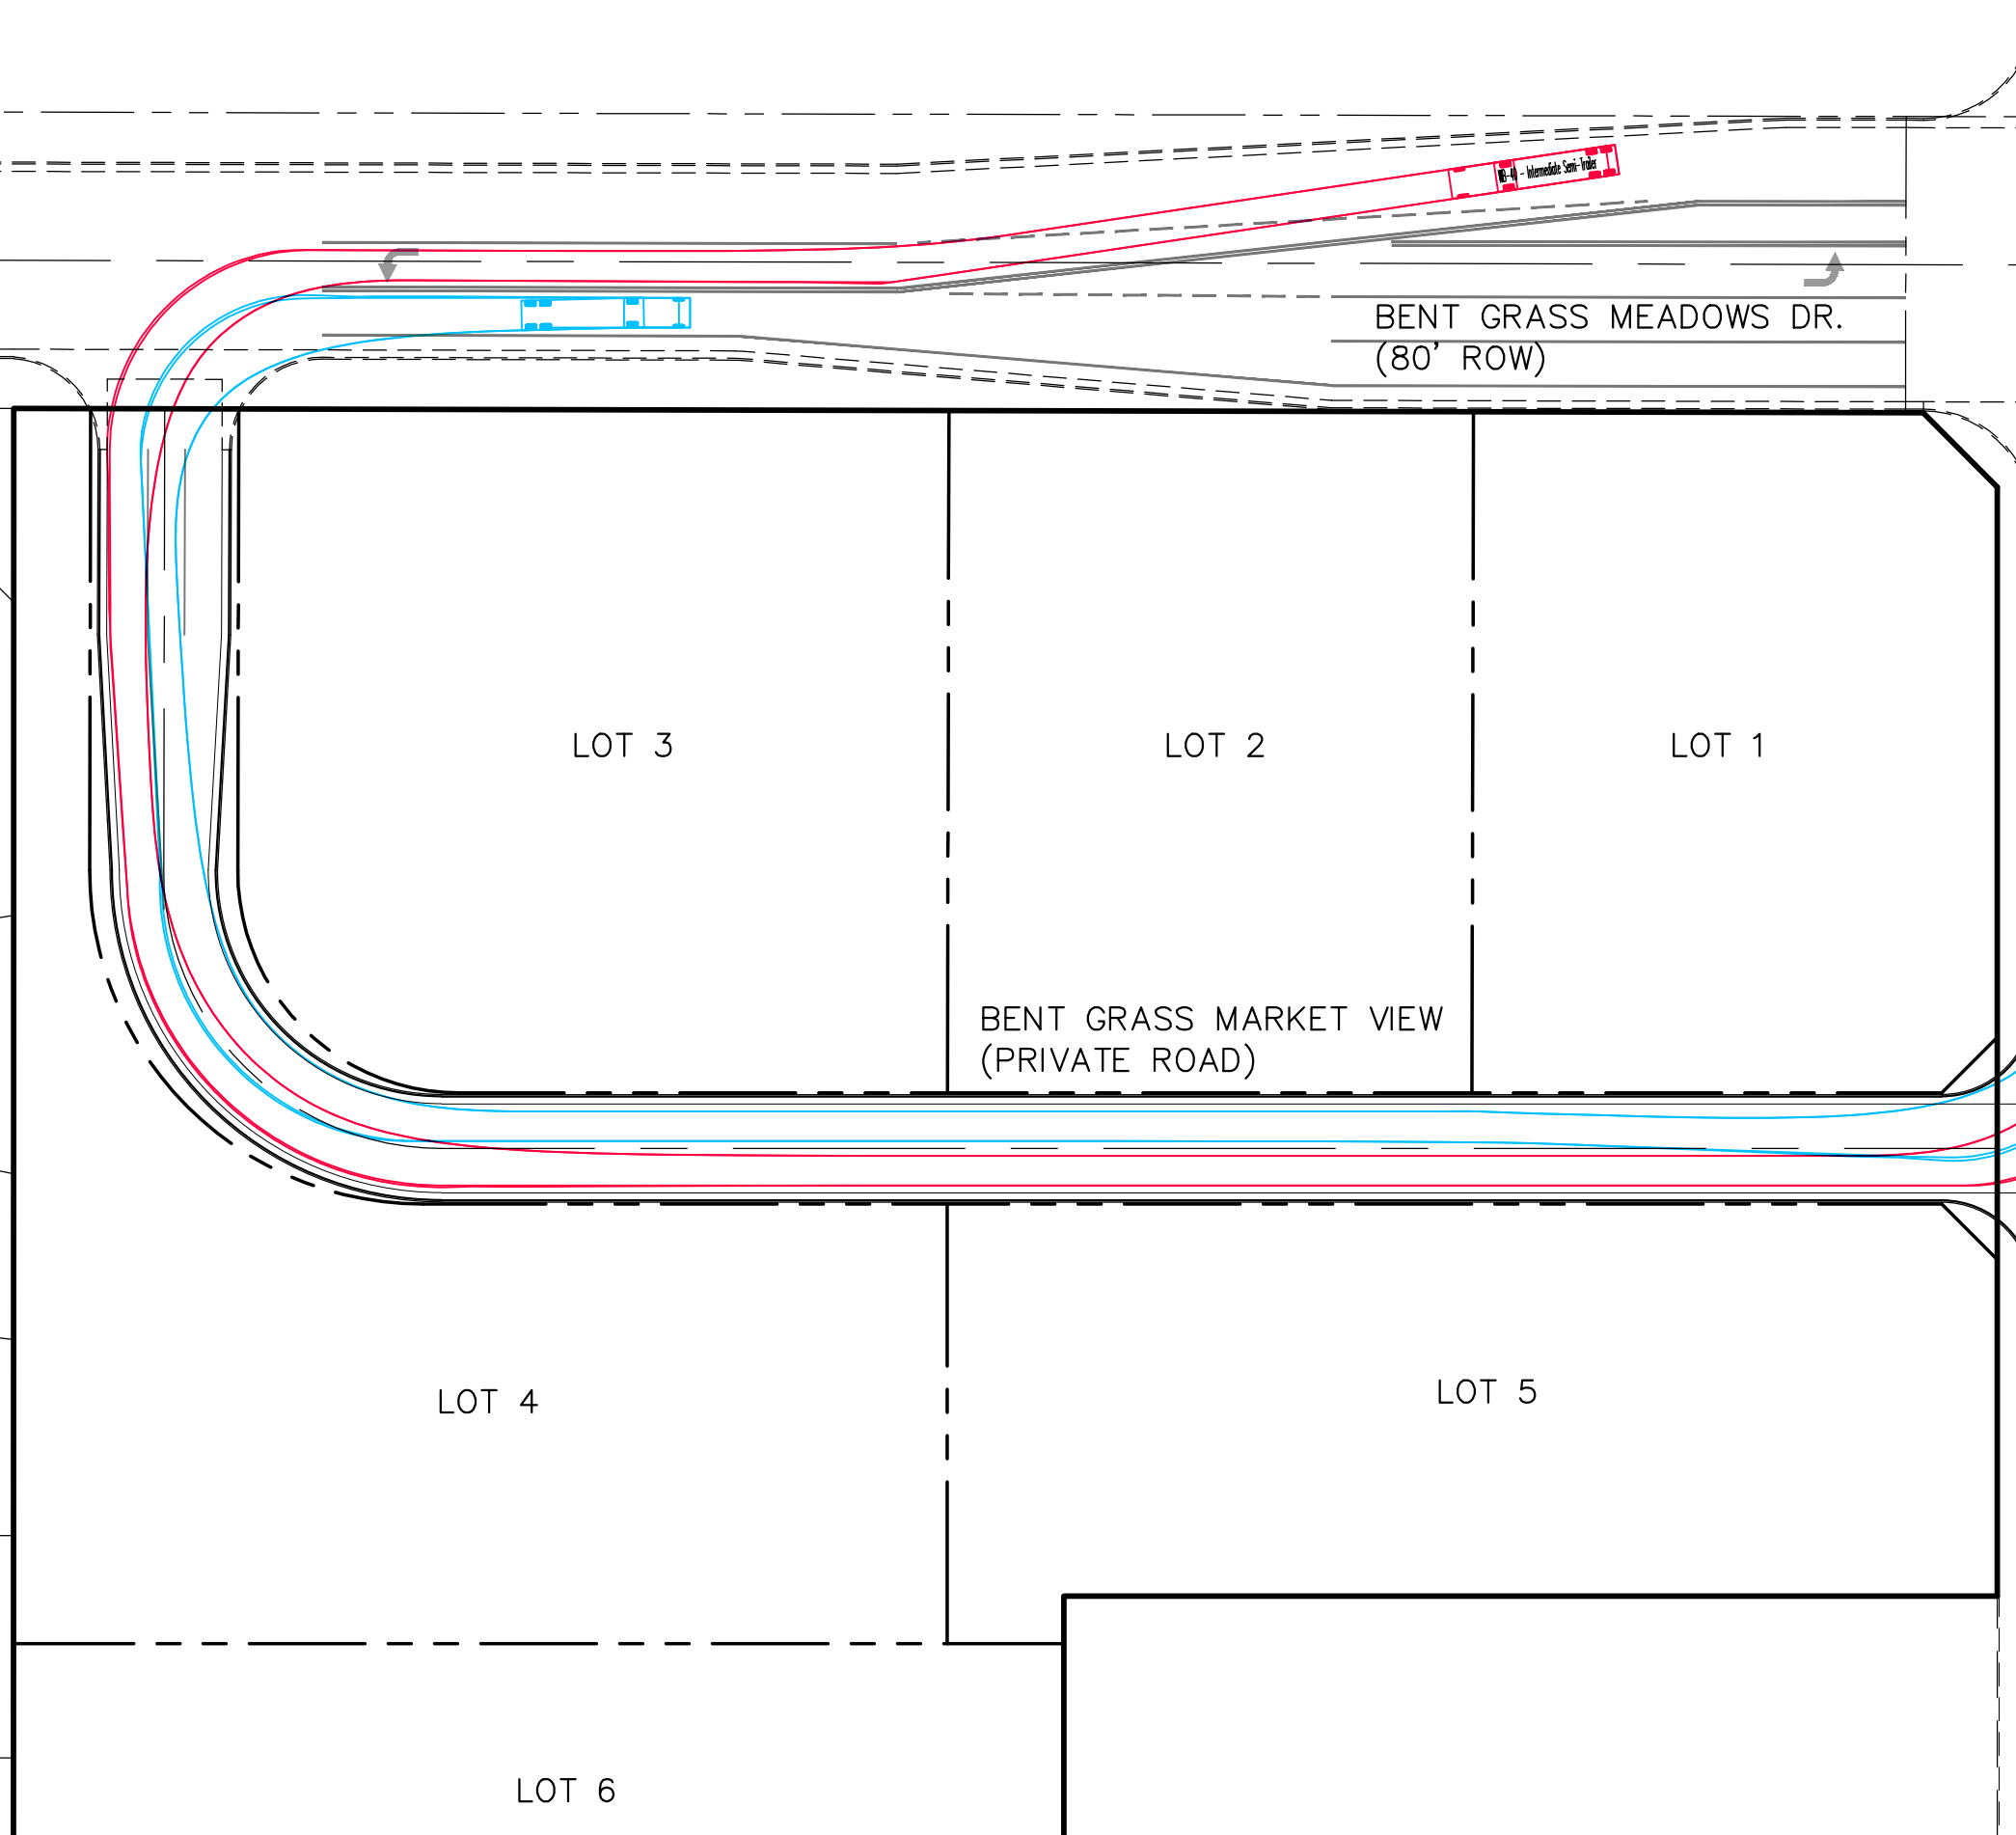

BENT GRASS MEADOWS DR.
(80' ROW)

MERIDIAN PARK DR.
(60' ROW)

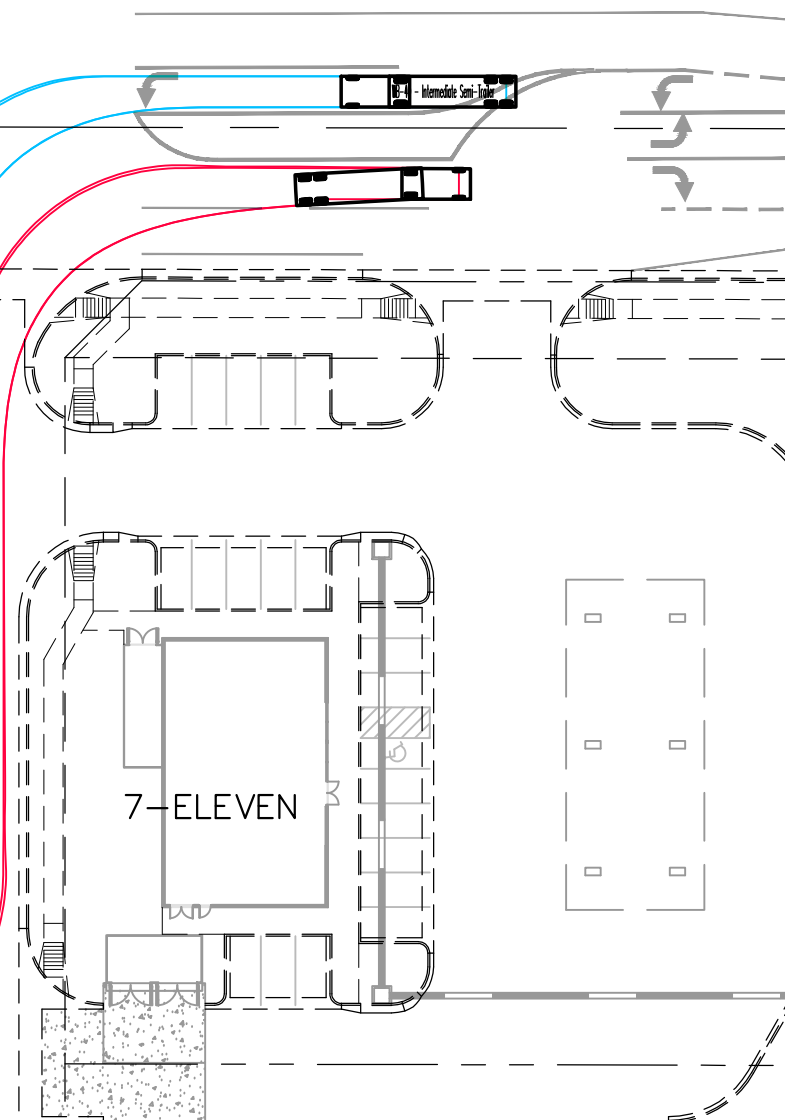

TRUCK TURNING EXHIBIT
(WB-40 INT. SEMI-TRAILER)