



# BARBARICK WASTE TRANSFER STATION

## AUTO TURN EXHIBIT - ALTERNATIVE A

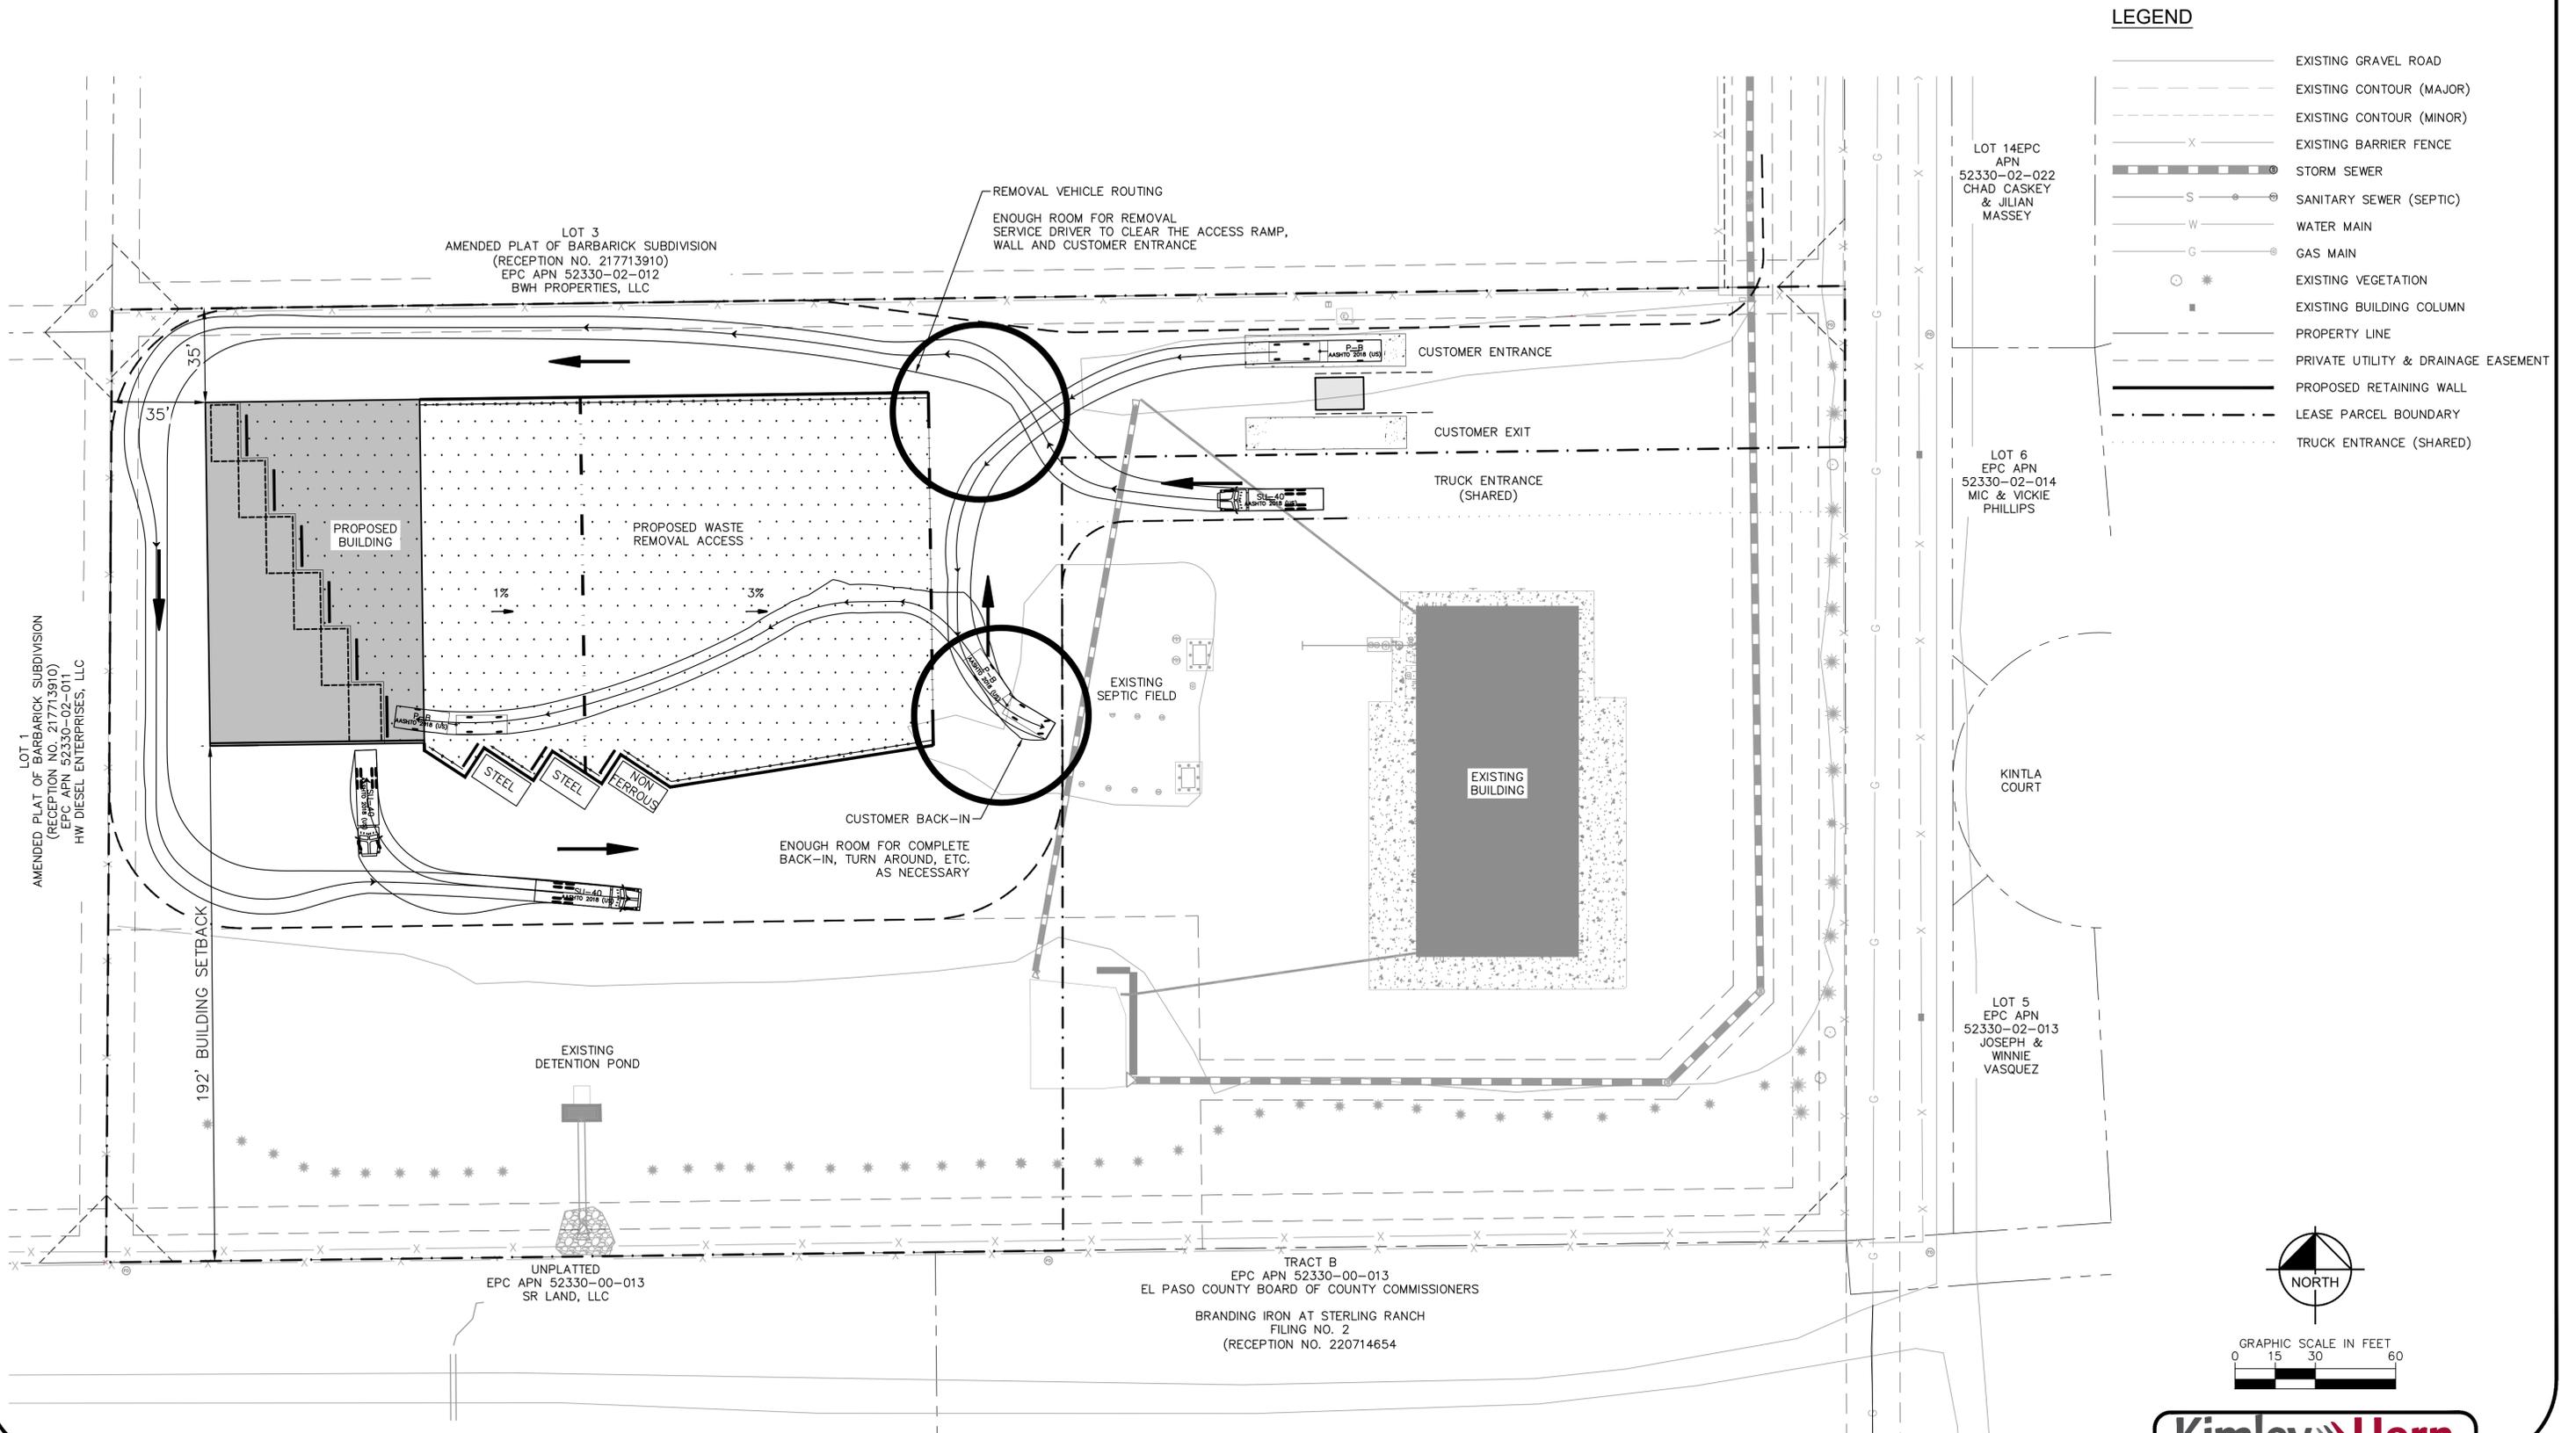


**LEGEND**

- EXISTING GRAVEL ROAD
- - - EXISTING CONTOUR (MAJOR)
- - - EXISTING CONTOUR (MINOR)
- X — EXISTING BARRIER FENCE
- STORM SEWER
- S—●— SANITARY SEWER (SEPTIC)
- W— WATER MAIN
- G— GAS MAIN
- \* EXISTING VEGETATION
- EXISTING BUILDING COLUMN
- - - PROPERTY LINE
- - - PRIVATE UTILITY & DRAINAGE EASEMENT
- PROPOSED RETAINING WALL
- - - LEASE PARCEL BOUNDARY
- - - TRUCK ENTRANCE (SHARED)

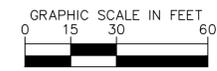

# BARBARICK WASTE TRANSFER STATION

## AUTO TURN EXHIBIT - ALTERNATIVE B

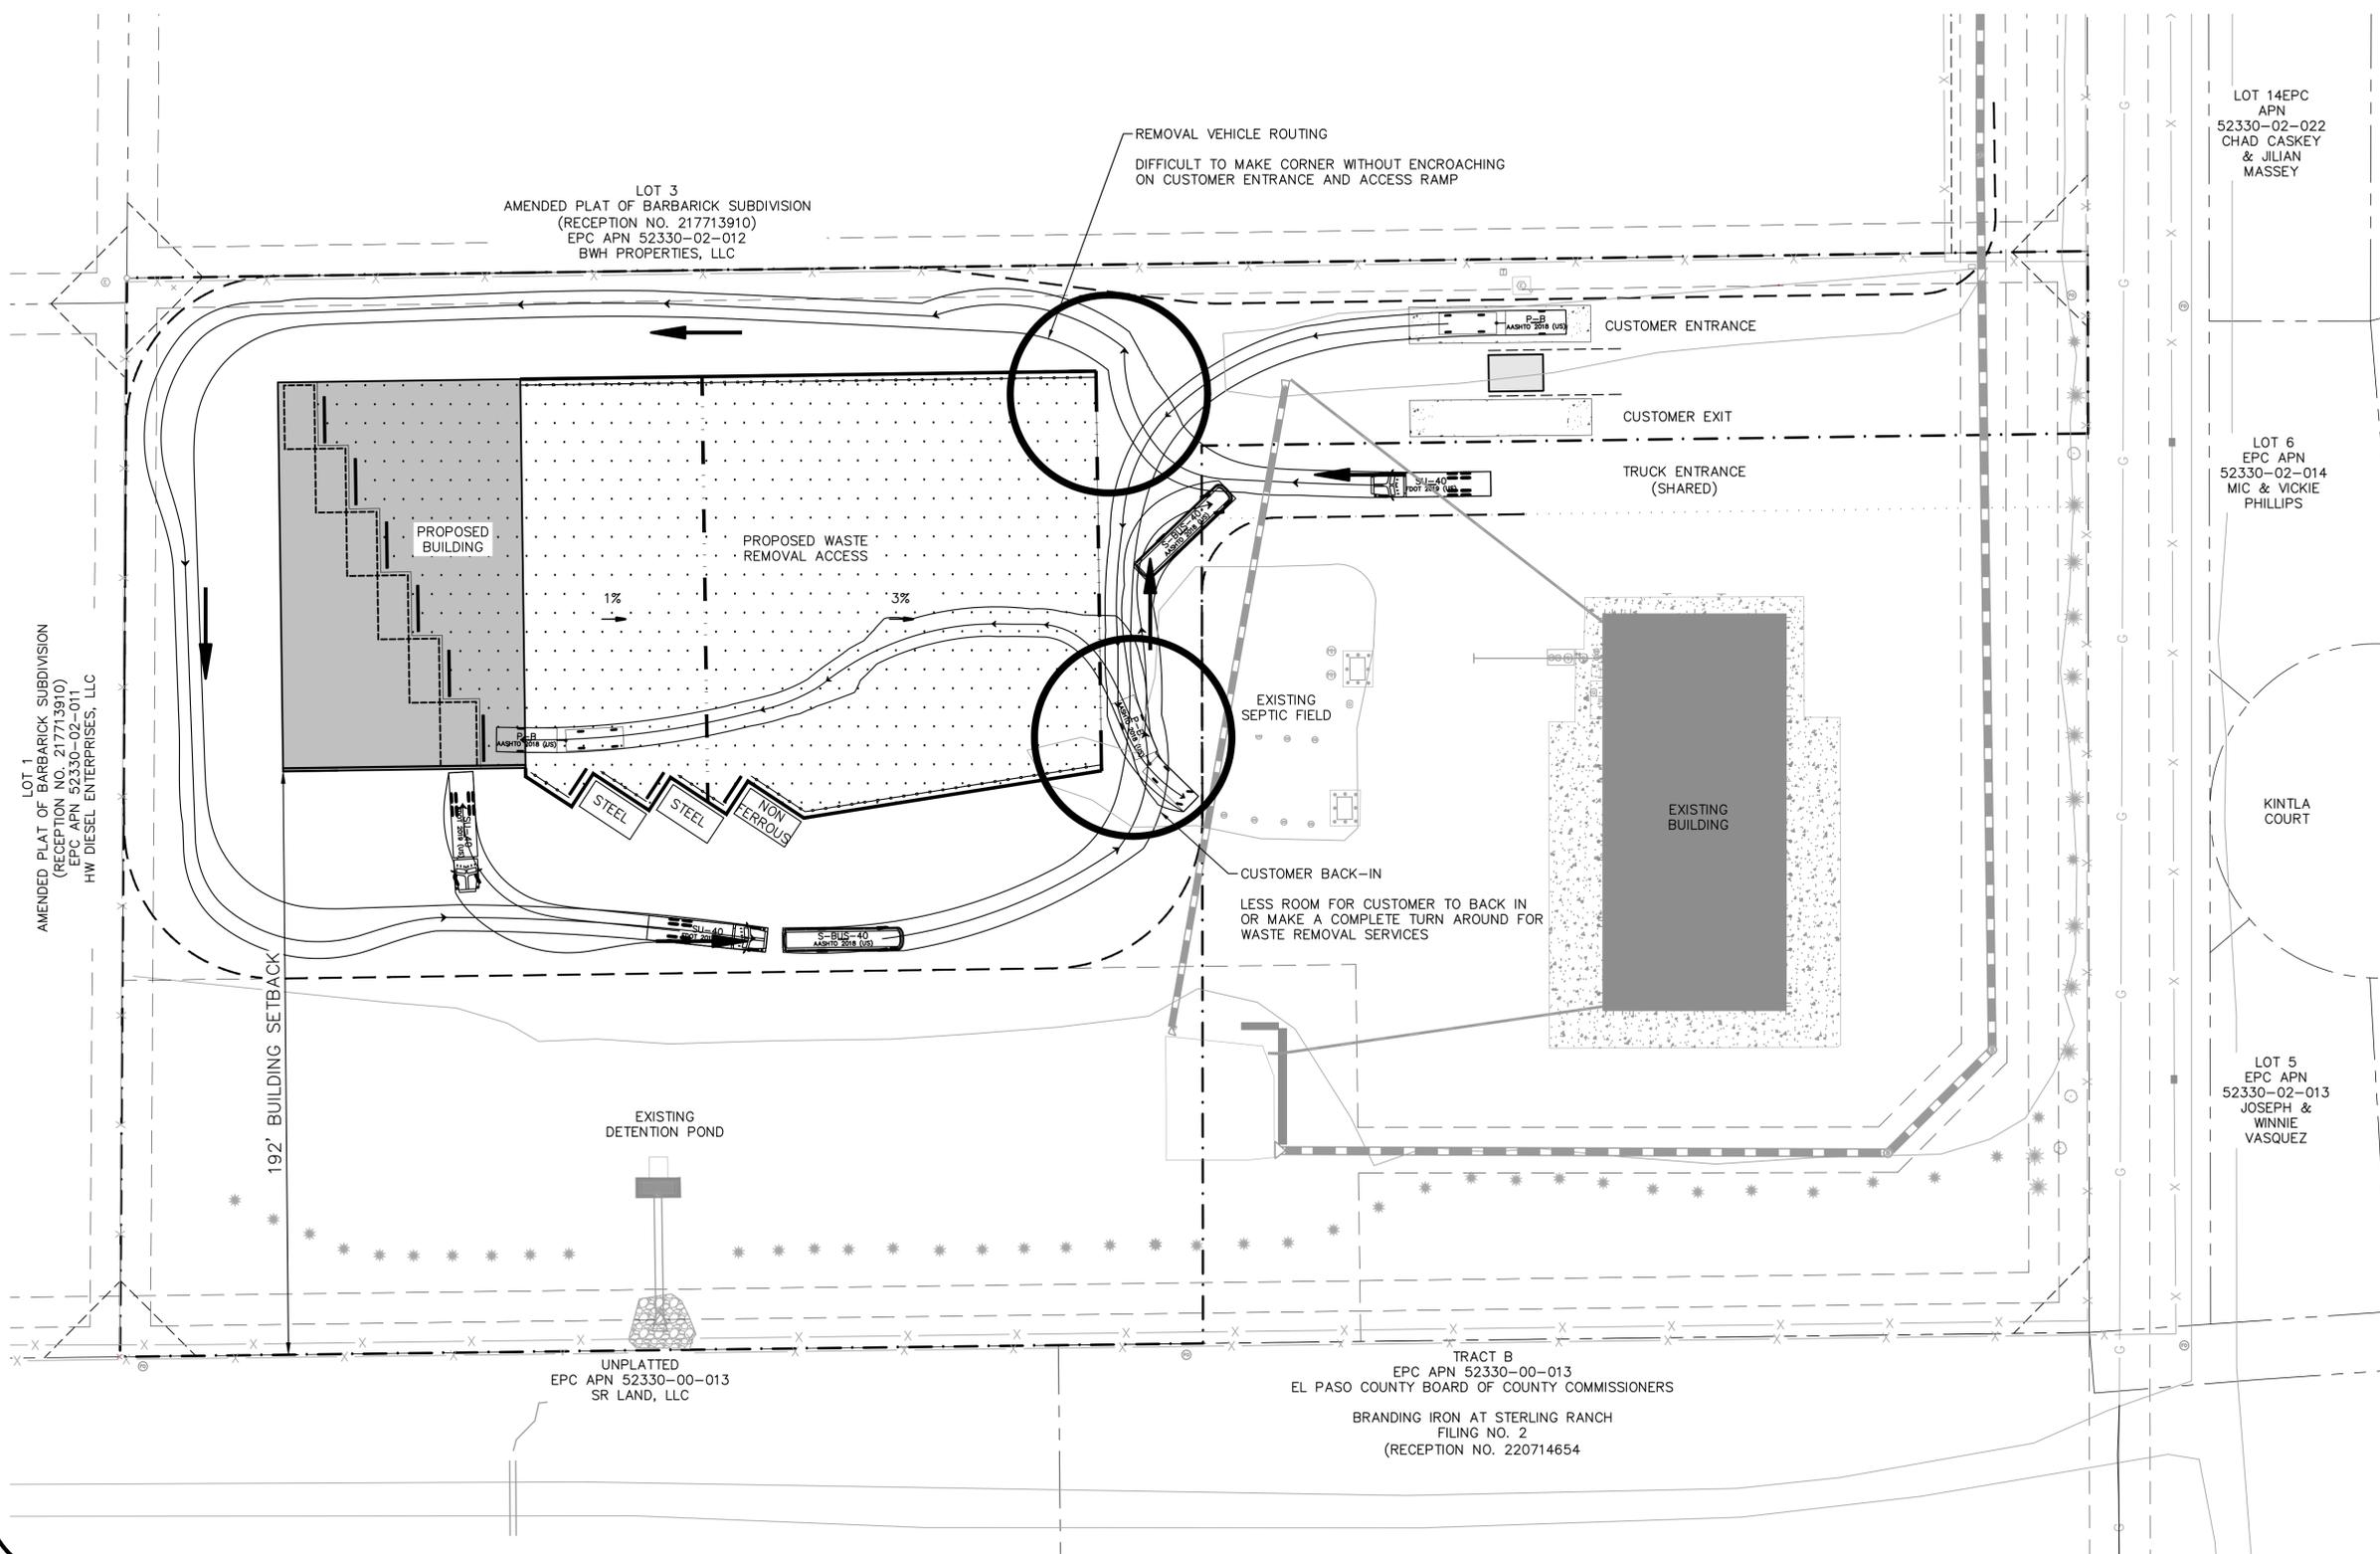

**LEGEND**

	EXISTING GRAVEL ROAD
	EXISTING CONTOUR (MAJOR)
	EXISTING CONTOUR (MINOR)
	EXISTING BARRIER FENCE
	STORM SEWER
	SANITARY SEWER (SEPTIC)
	WATER MAIN
	GAS MAIN
	EXISTING VEGETATION
	EXISTING BUILDING COLUMN
	PROPERTY LINE
	PRIVATE UTILITY & DRAINAGE EASEMENT
	PROPOSED RETAINING WALL
	LEASE PARCEL BOUNDARY
	TRUCK ENTRANCE (SHARED)

