





# BARBARICK WASTE TRANSFER STATION

## SITE PLAN EXHIBIT - ALTERNATIVE B

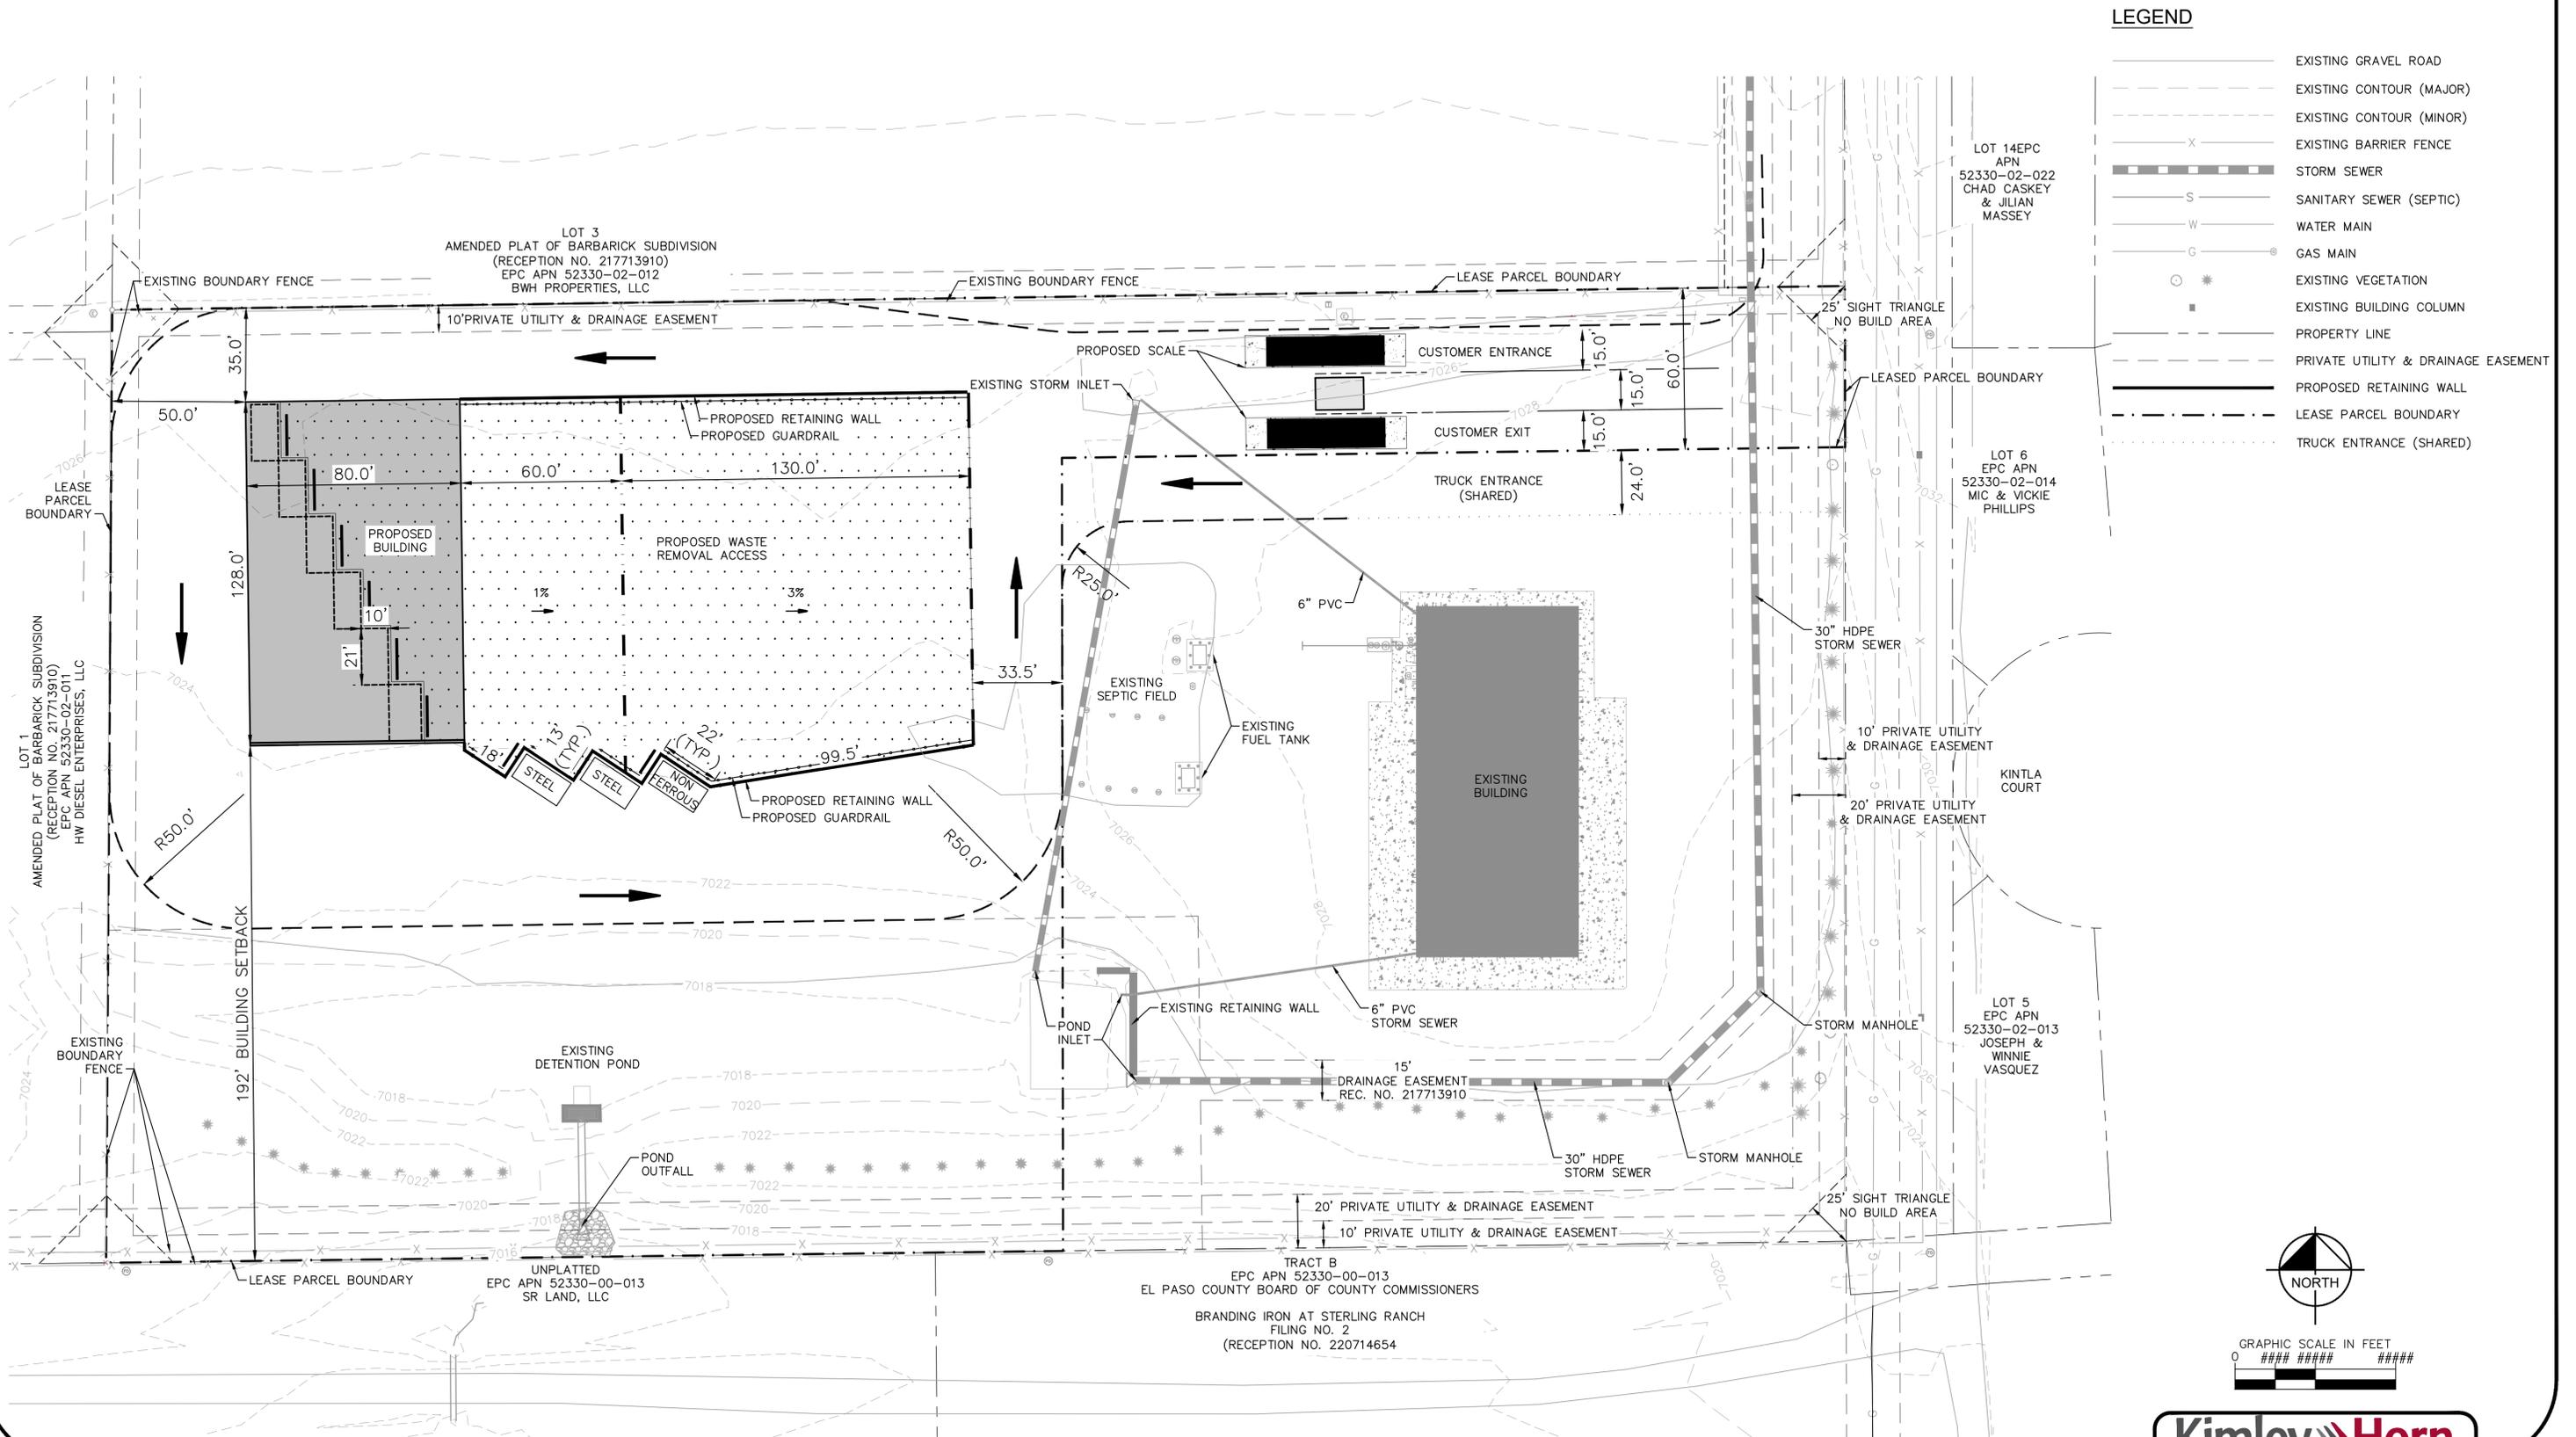

**LEGEND**


	EXISTING GRAVEL ROAD
	EXISTING CONTOUR (MAJOR)
	EXISTING CONTOUR (MINOR)
	EXISTING BARRIER FENCE
	STORM SEWER
	SANITARY SEWER (SEPTIC)
	WATER MAIN
	GAS MAIN
	EXISTING VEGETATION
	EXISTING BUILDING COLUMN
	PROPERTY LINE
	PRIVATE UTILITY & DRAINAGE EASEMENT
	PROPOSED RETAINING WALL
	LEASE PARCEL BOUNDARY
	TRUCK ENTRANCE (SHARED)

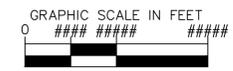

TRACT B  
 EPC APN 52330-00-013  
 EL PASO COUNTY BOARD OF COUNTY COMMISSIONERS  
 BRANDING IRON AT STERLING RANCH  
 FILING NO. 2  
 (RECEPTION NO. 220714654)

# BARBARICK WASTE TRANSFER STATION

## SITE PLAN EXHIBIT - ALTERNATIVE C

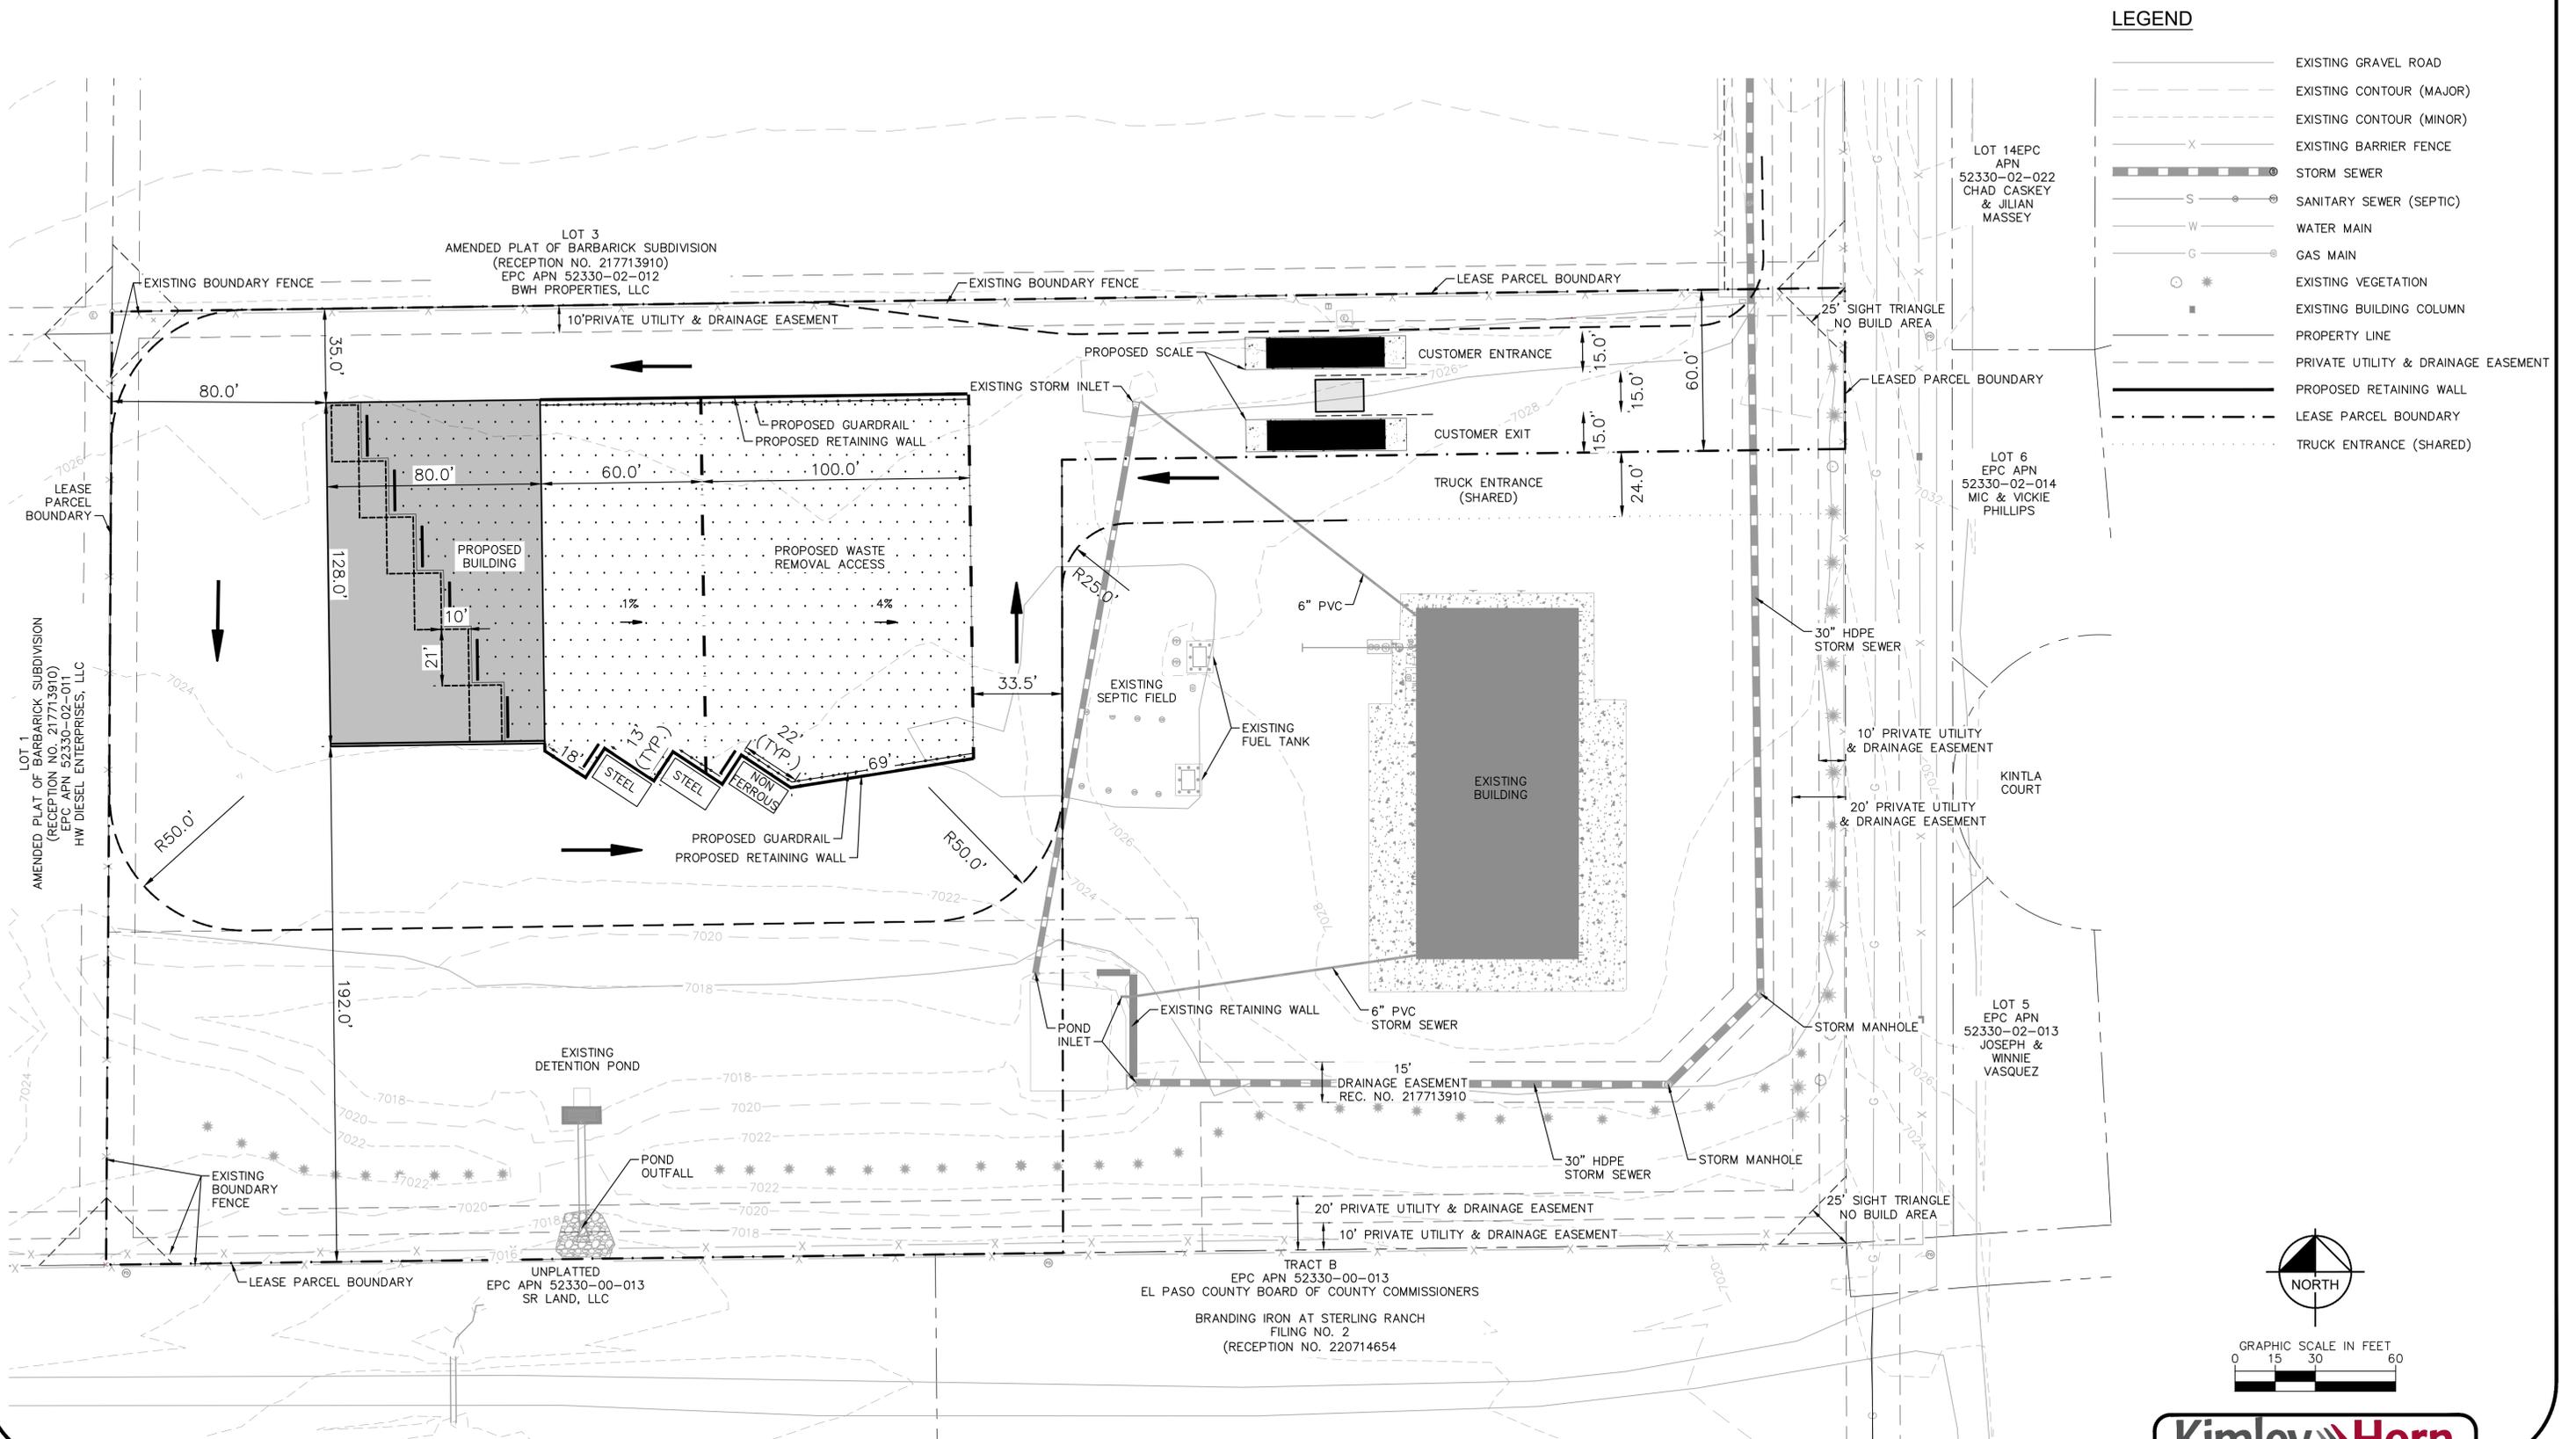

**LEGEND**

	EXISTING GRAVEL ROAD
	EXISTING CONTOUR (MAJOR)
	EXISTING CONTOUR (MINOR)
	EXISTING BARRIER FENCE
	STORM SEWER
	SANITARY SEWER (SEPTIC)
	WATER MAIN
	GAS MAIN
	EXISTING VEGETATION
	EXISTING BUILDING COLUMN
	PROPERTY LINE
	PRIVATE UTILITY & DRAINAGE EASEMENT
	PROPOSED RETAINING WALL
	LEASE PARCEL BOUNDARY
	TRUCK ENTRANCE (SHARED)

