


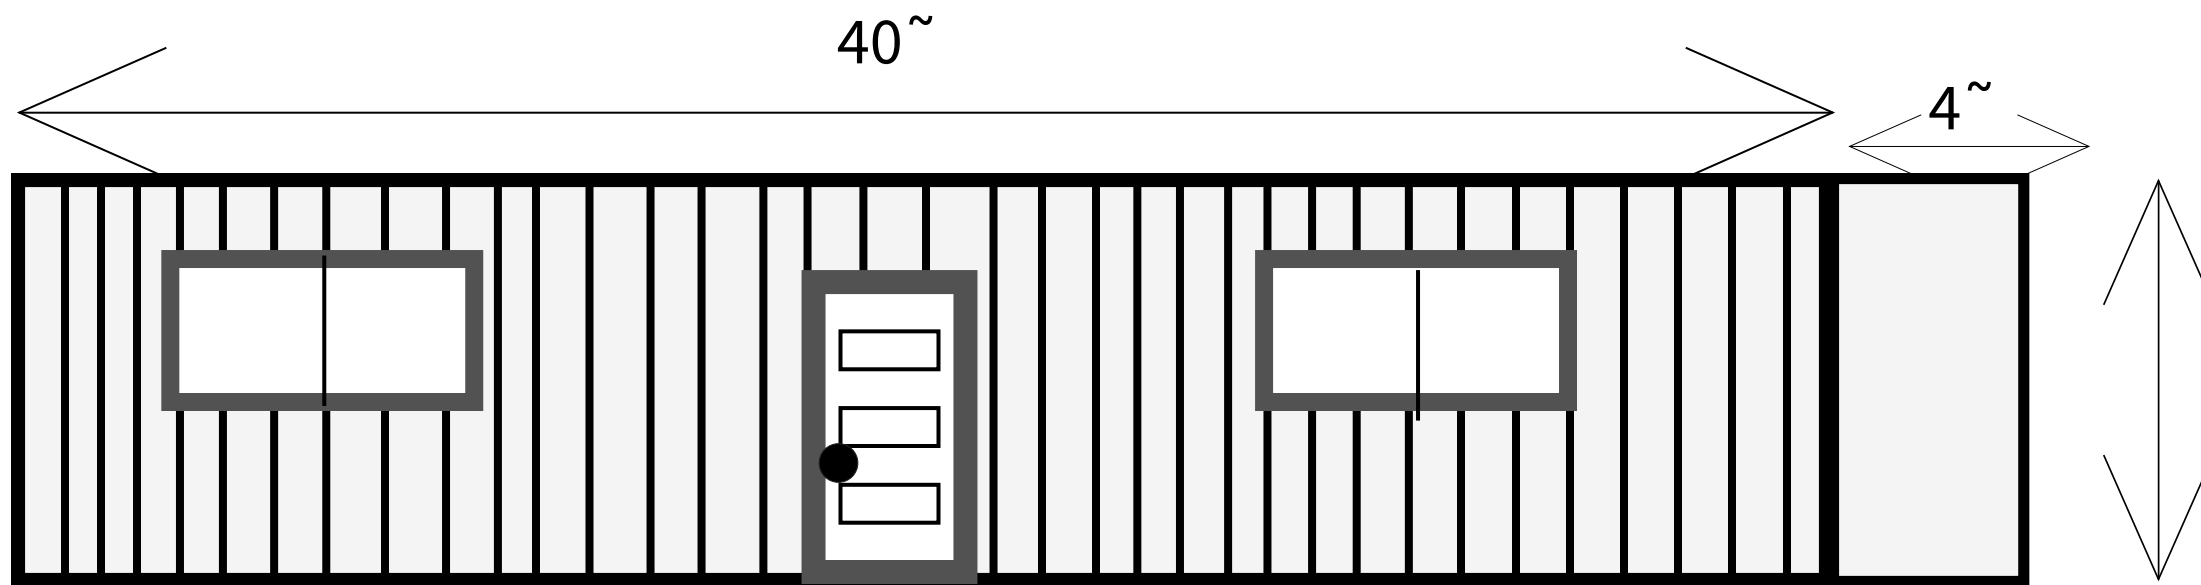


40 ft Elevation Plans with 4ft extension

These are not floor plans. Please resubmit the floor plans from review 1 and revise with the notes provided as follows:



- Include the other 4 buildings depicted on other plan sets in this submission
- Include a north arrow

8~
Front

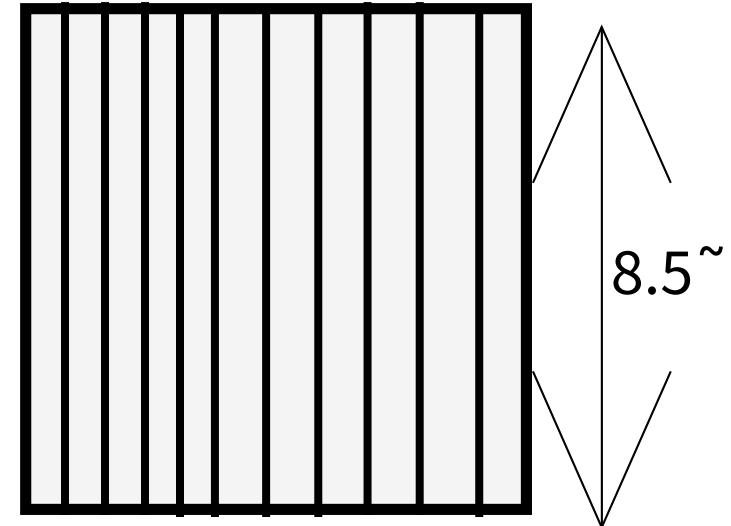


Right Side

Inside

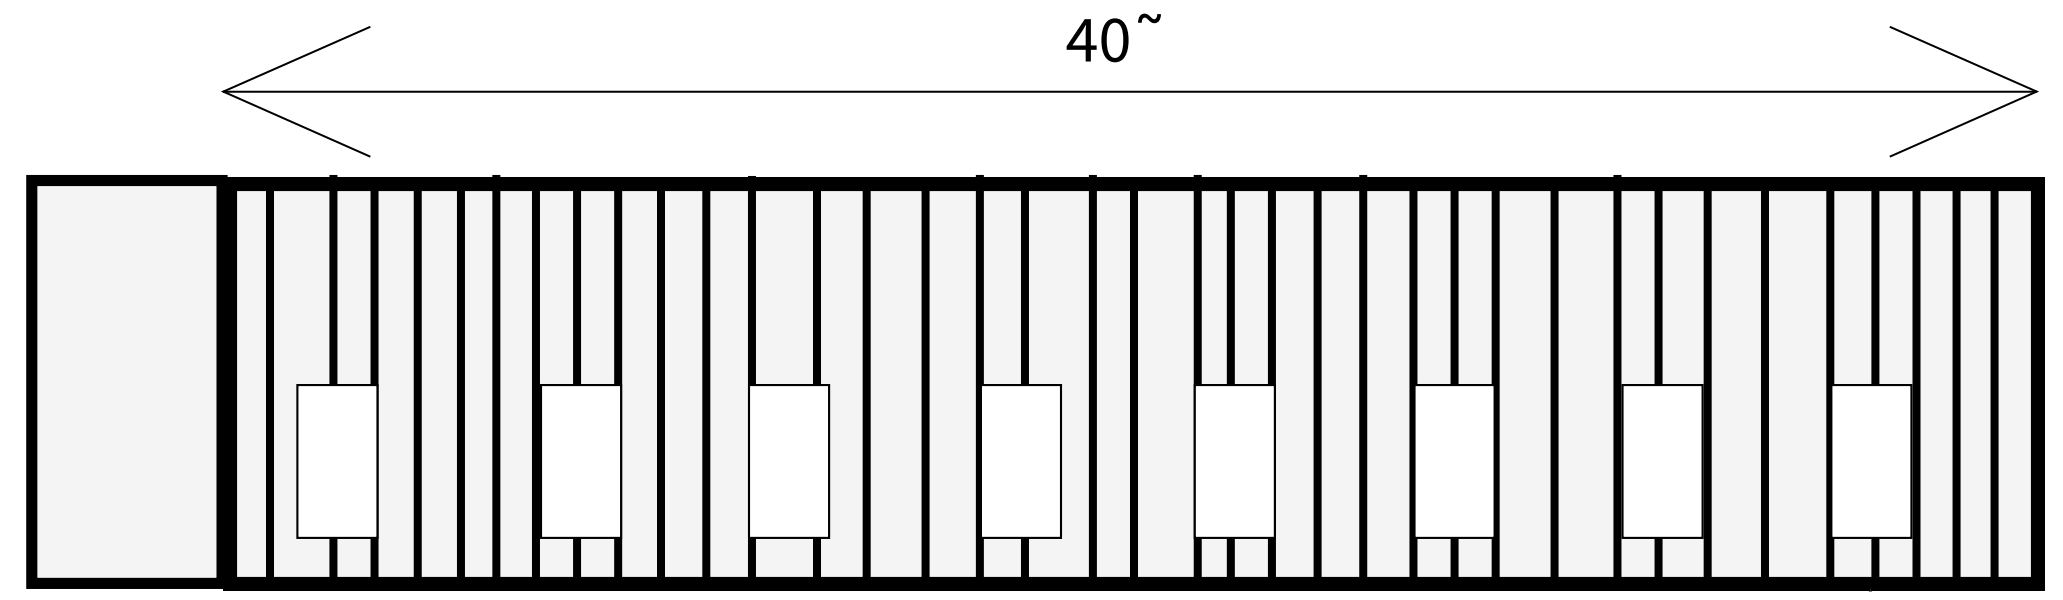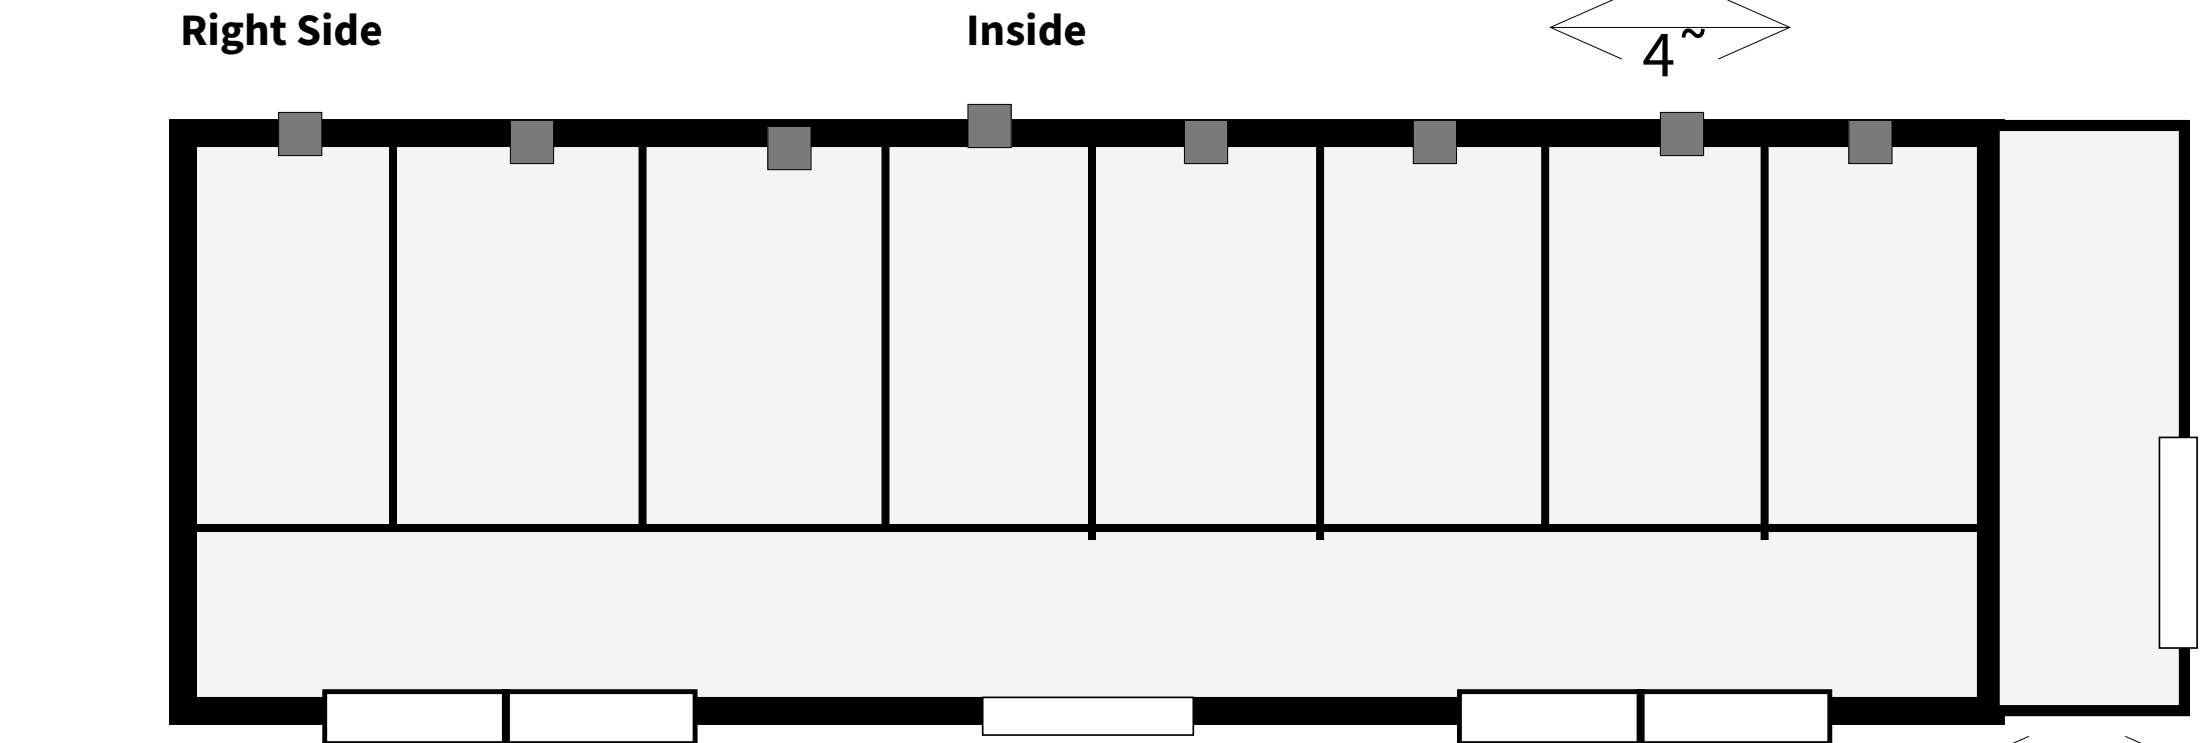

Back

8~

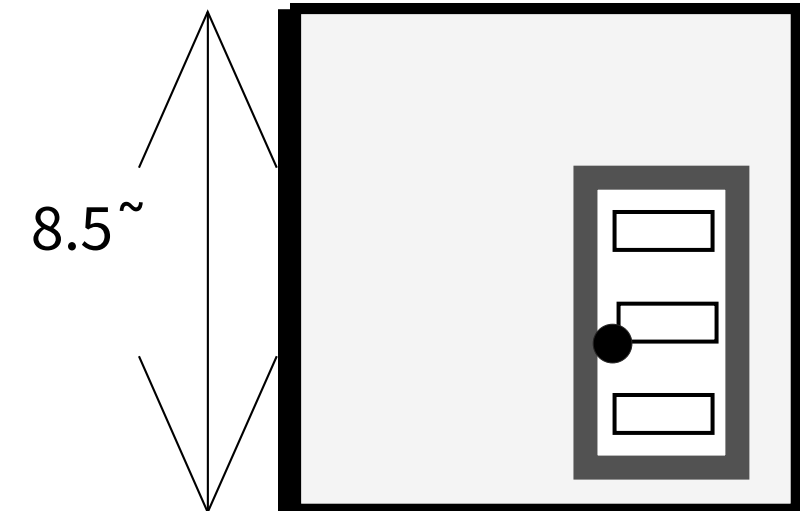


Le~Side

4~


4~

Double Insulated

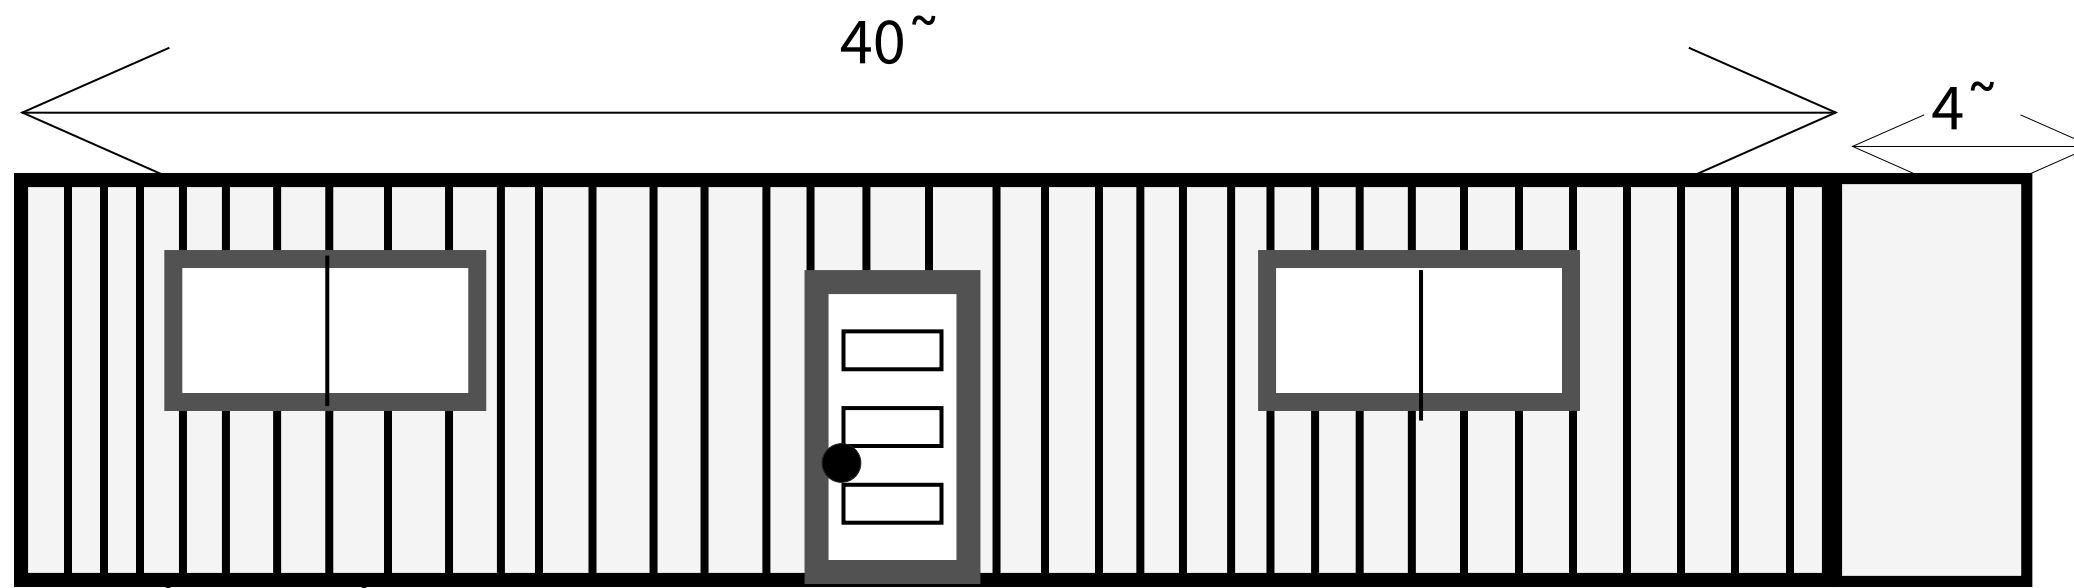


40 t Elevation Plans
with 4ft extension
North Building

8~
Front

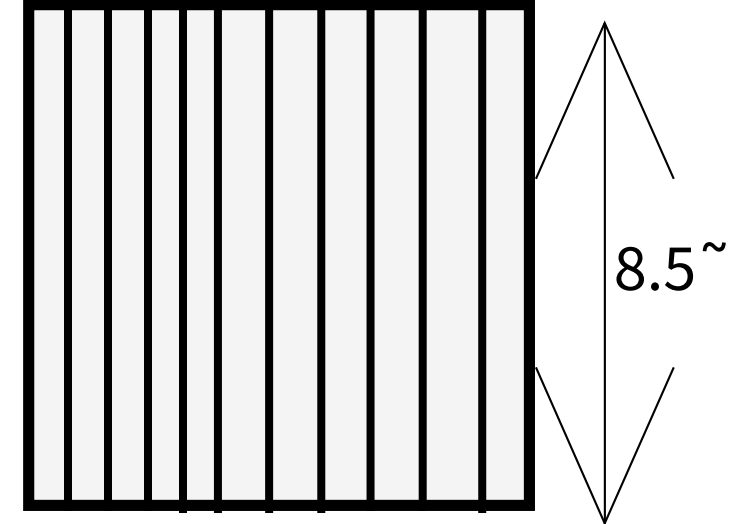

Right Side


Inside

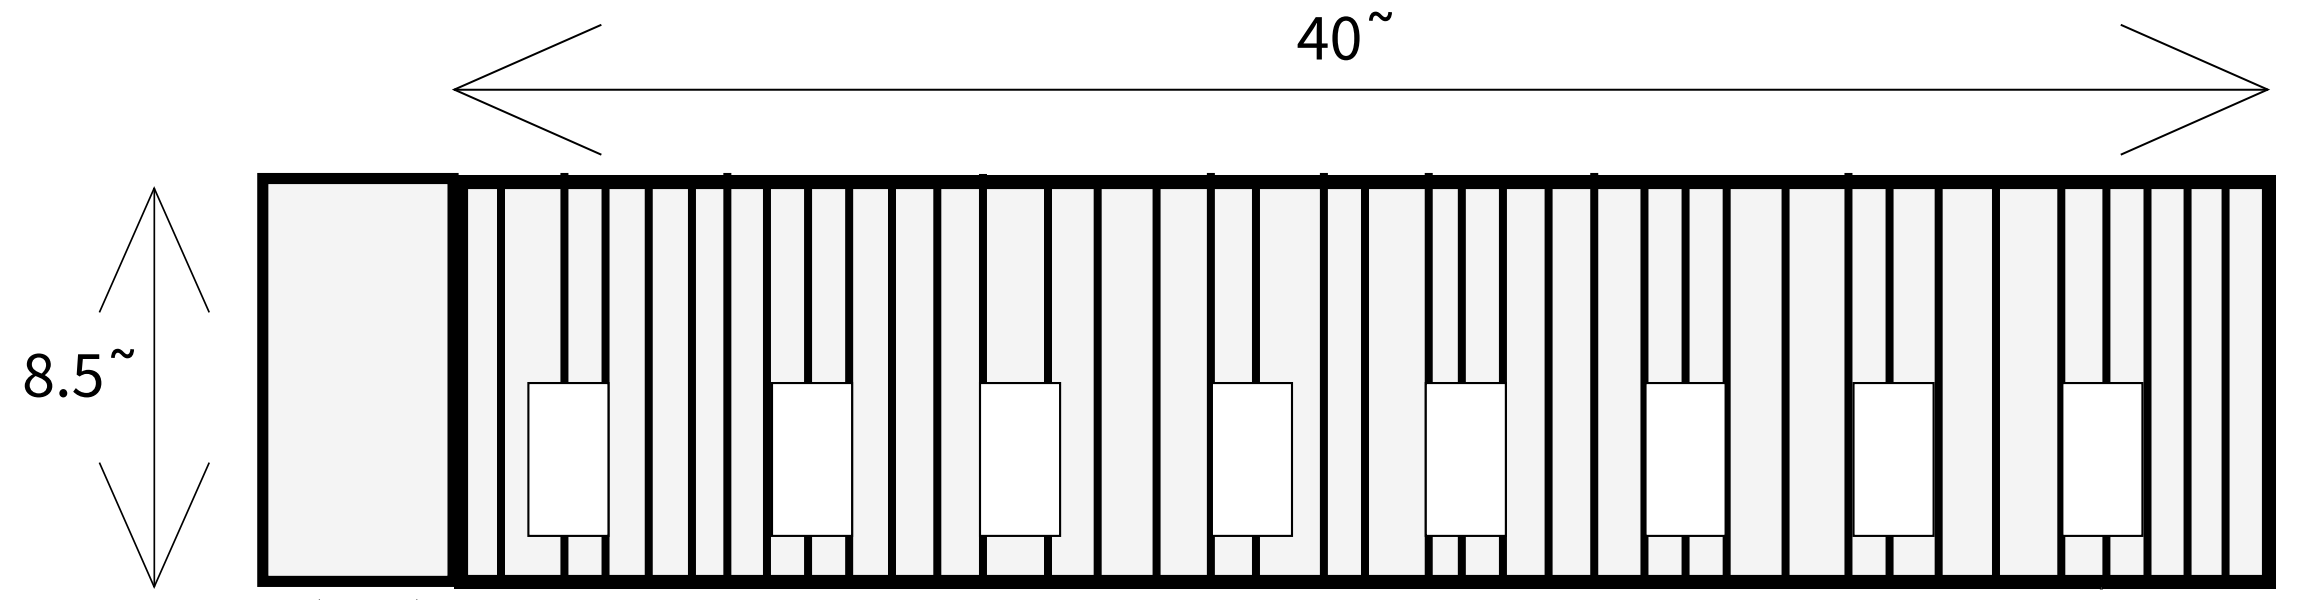

4~


Back

8~


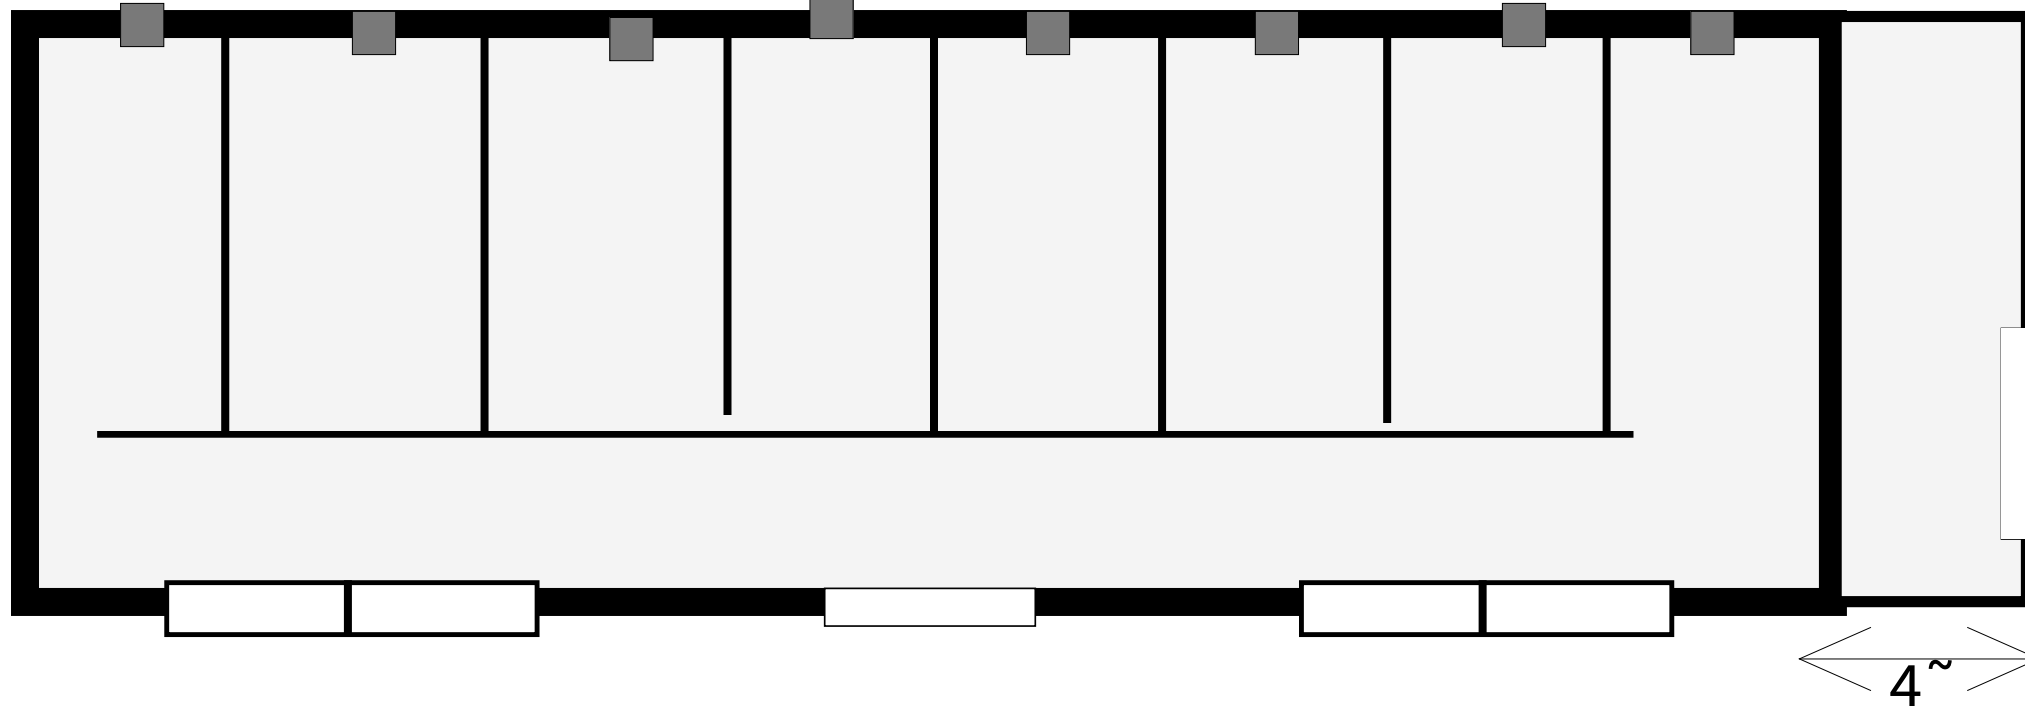


4~

40 ft Elevation Plans West Building

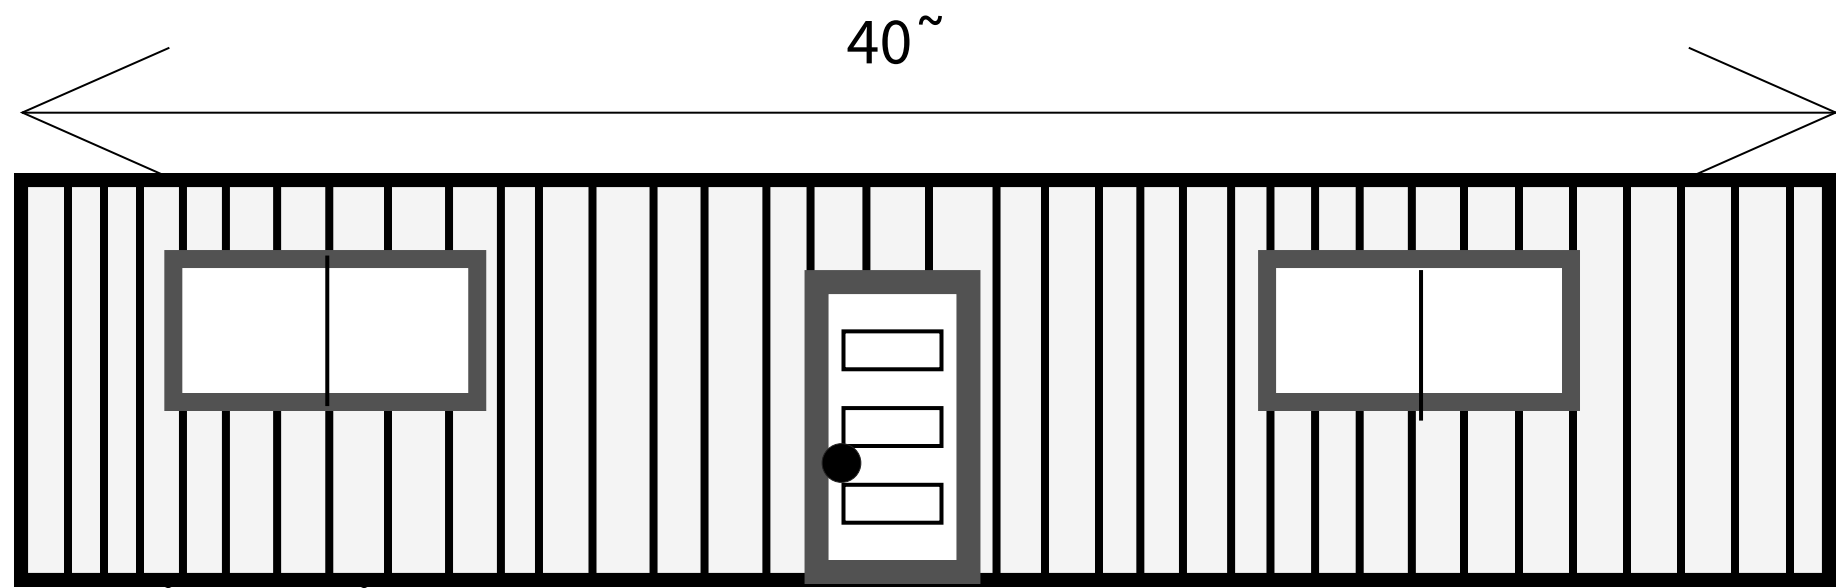


Front

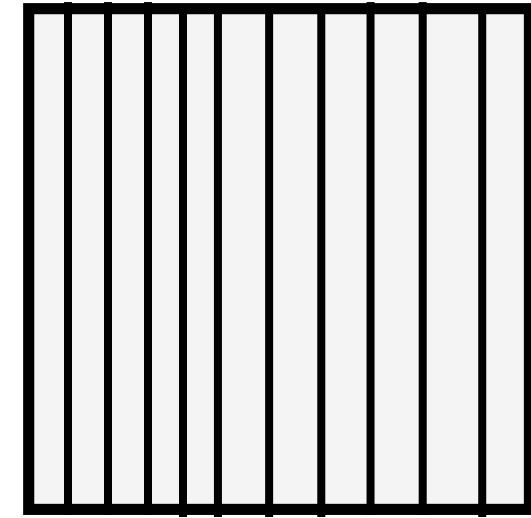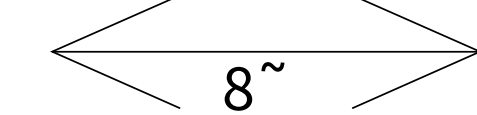


Right Side





Inside

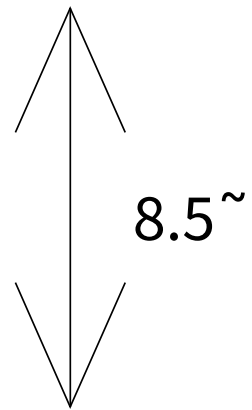


~

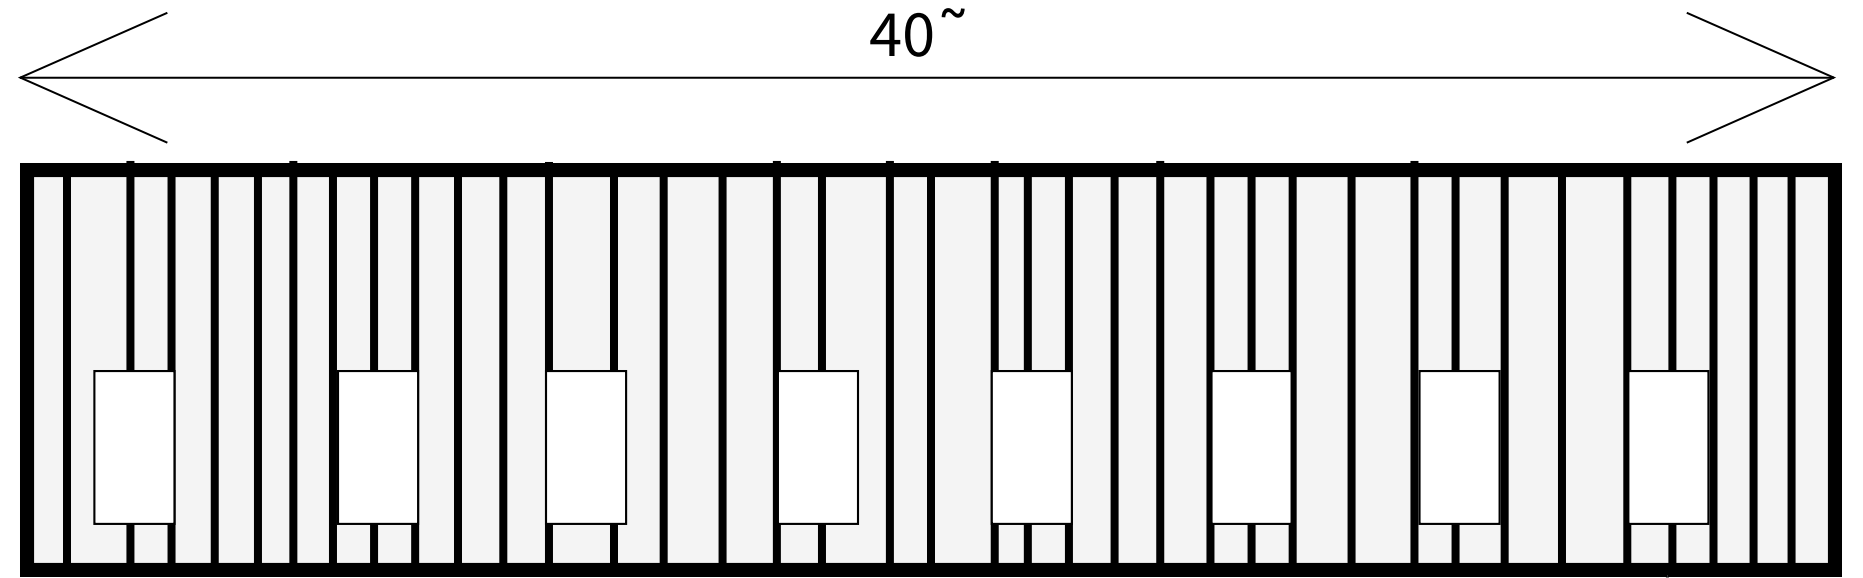

Back

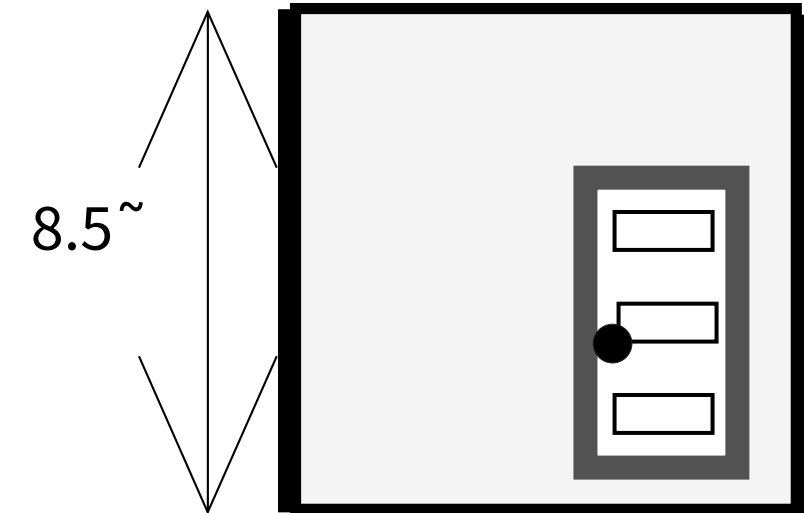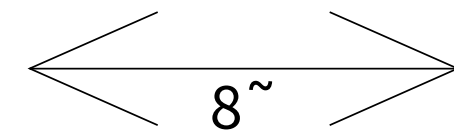


Le~ Side

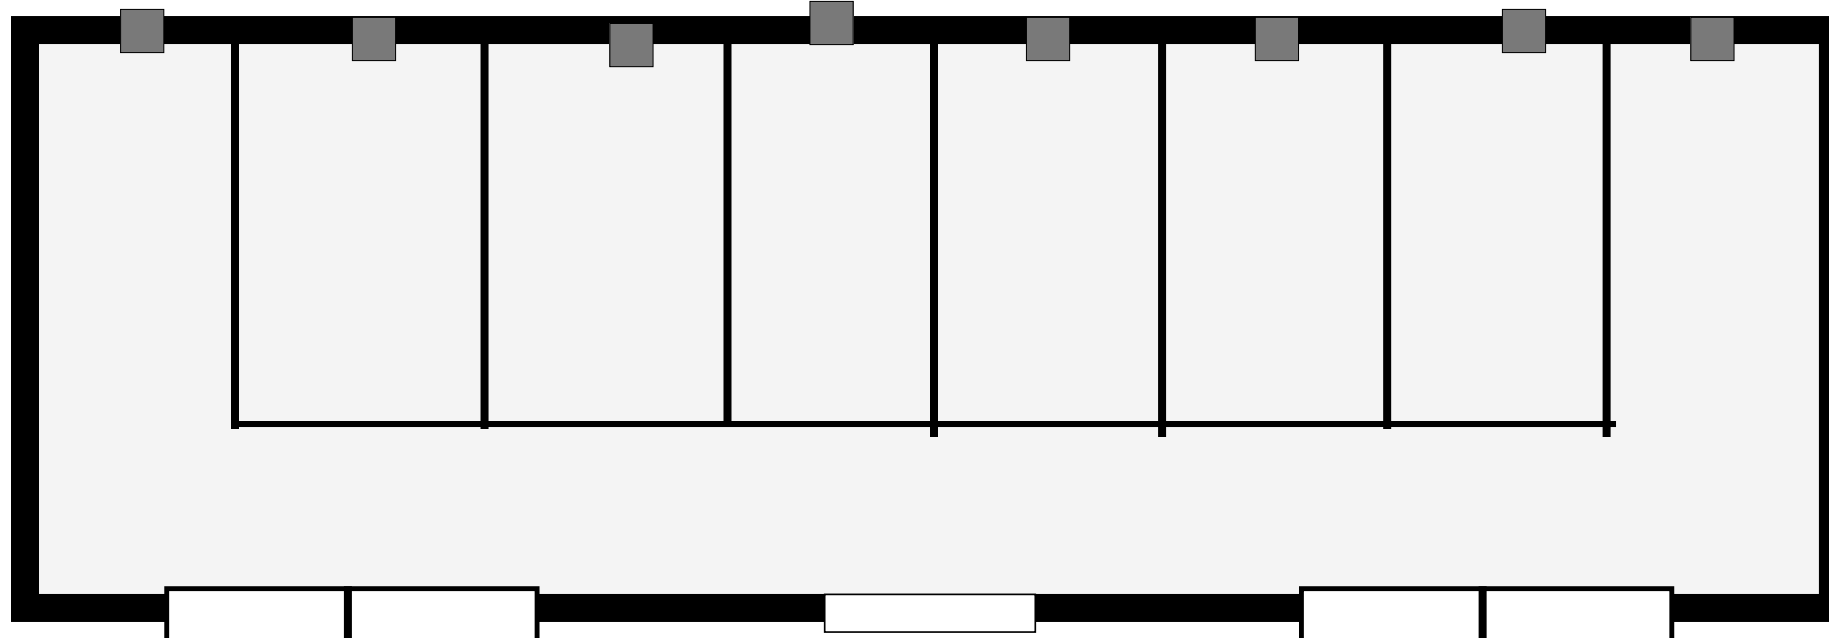


4~

Double Insulated


20 ft container office 4ft extension

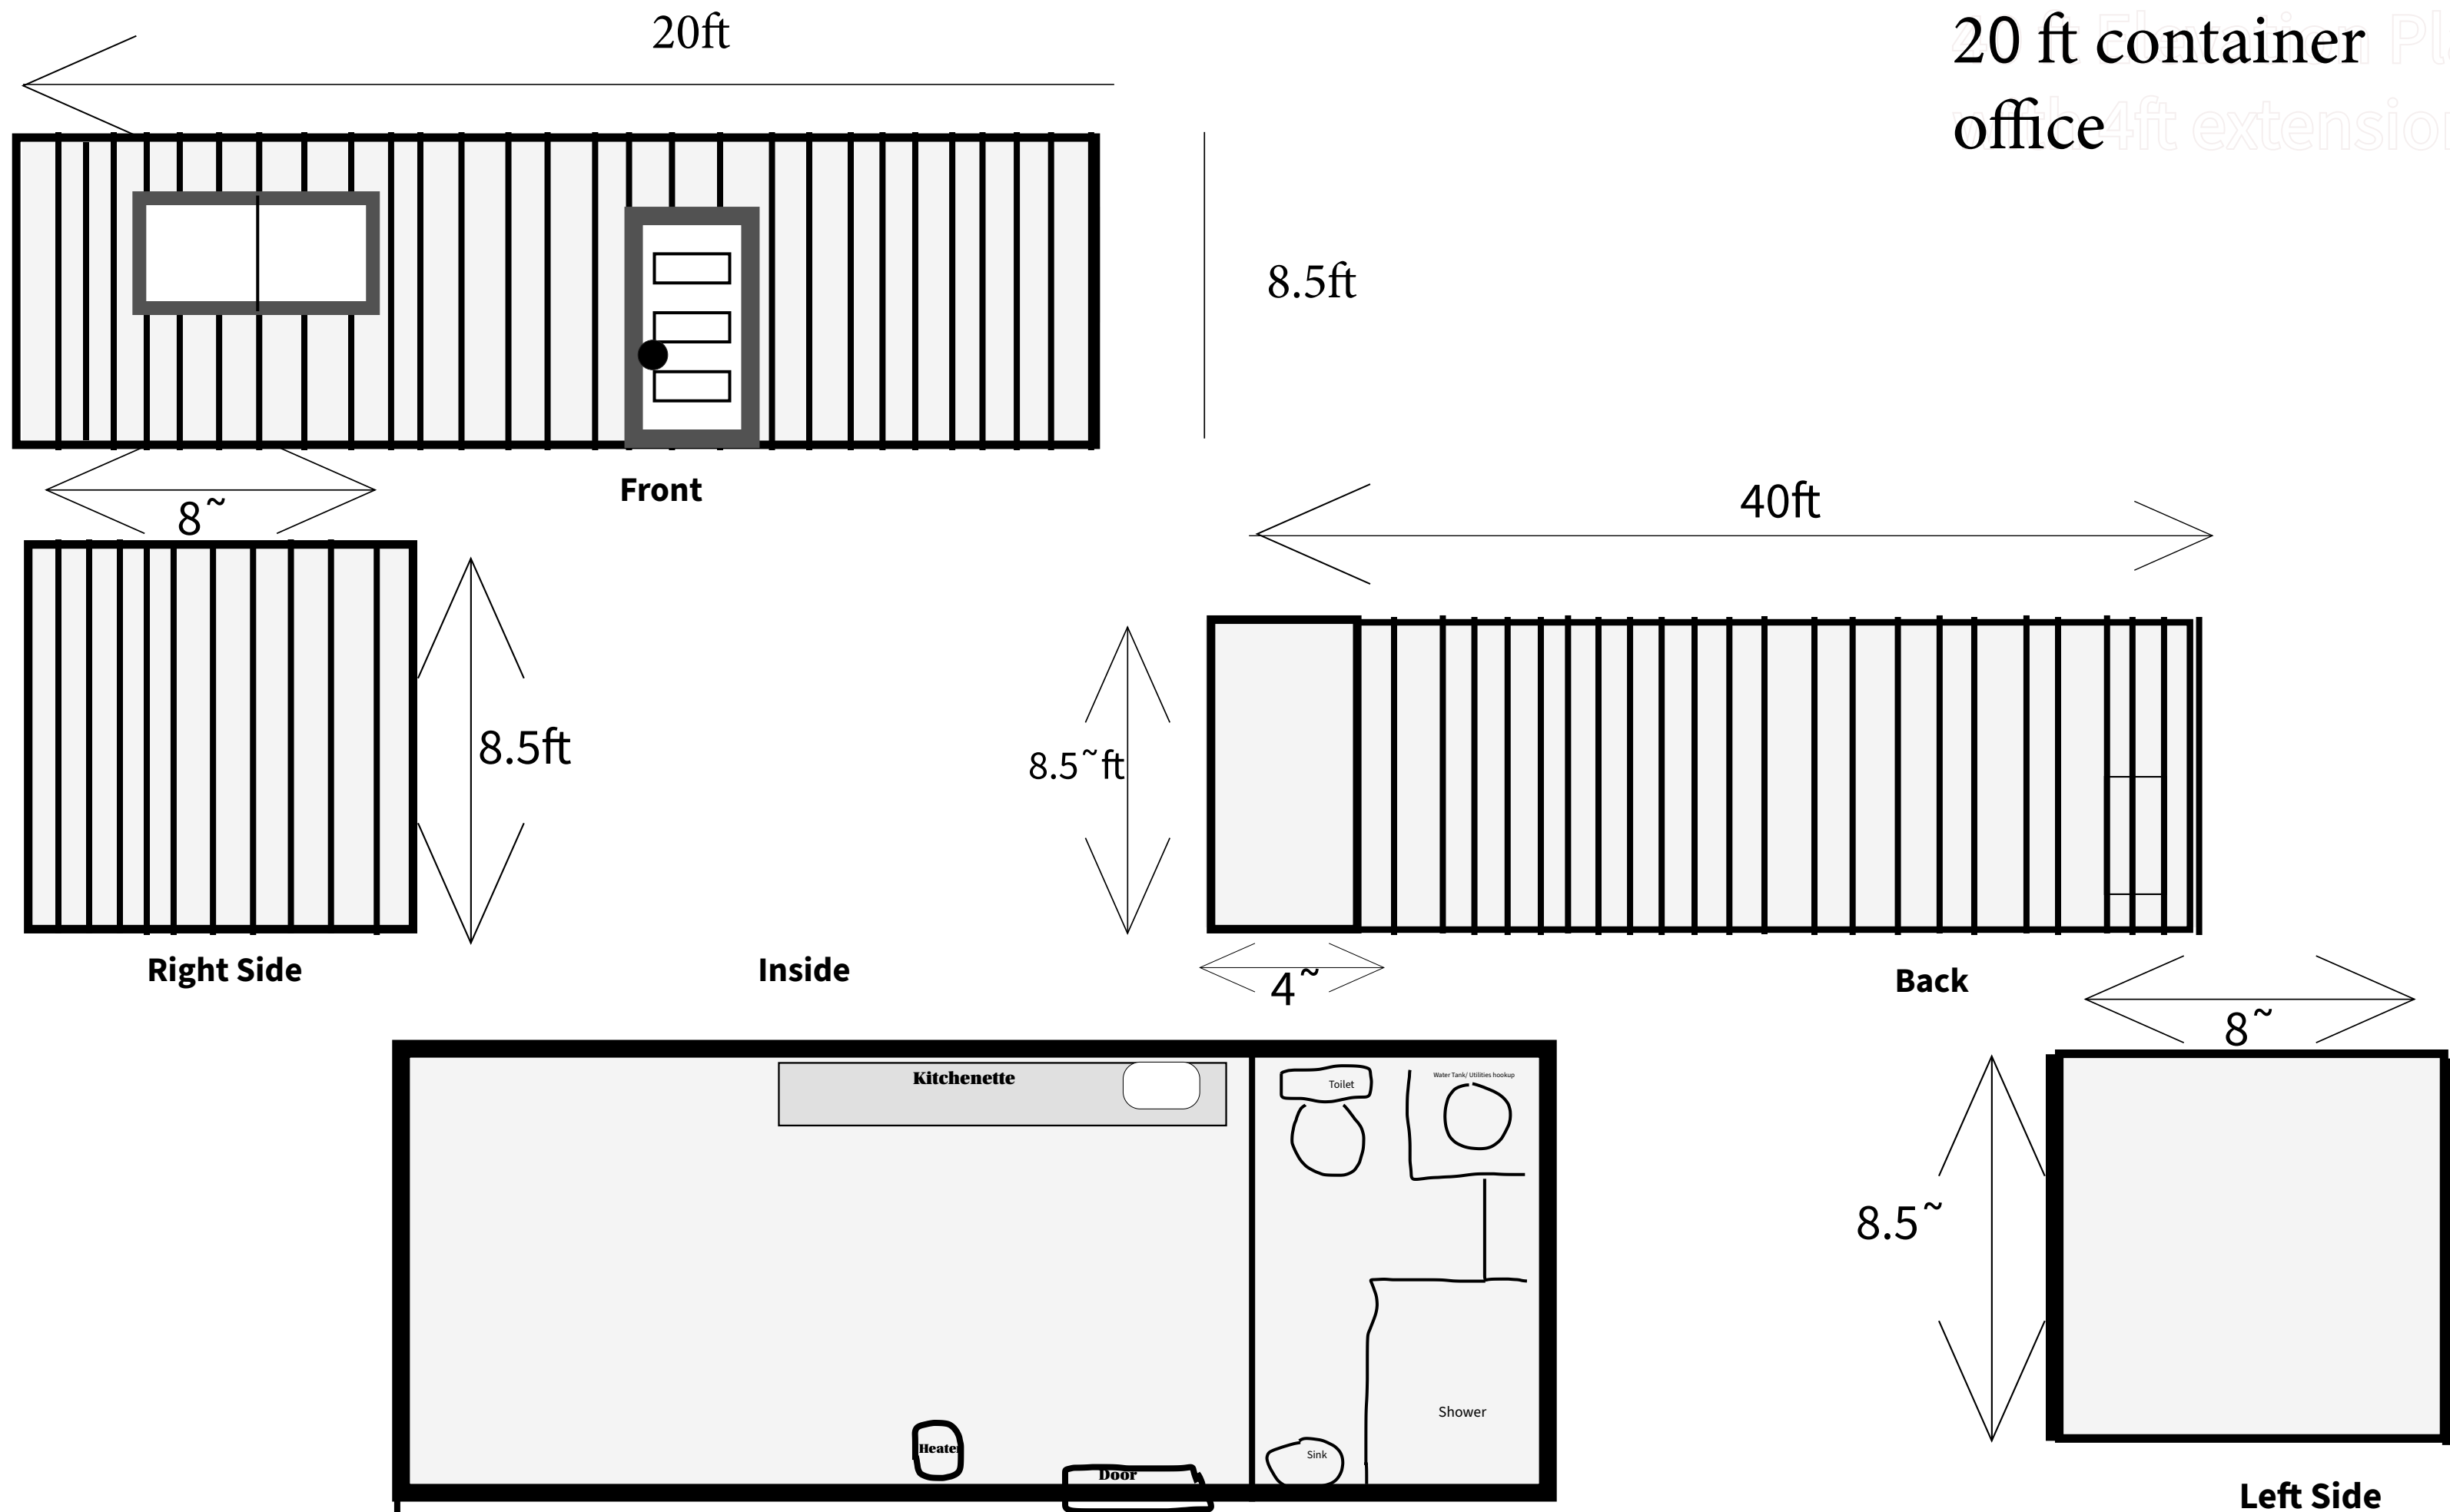



Whelping Shed 1

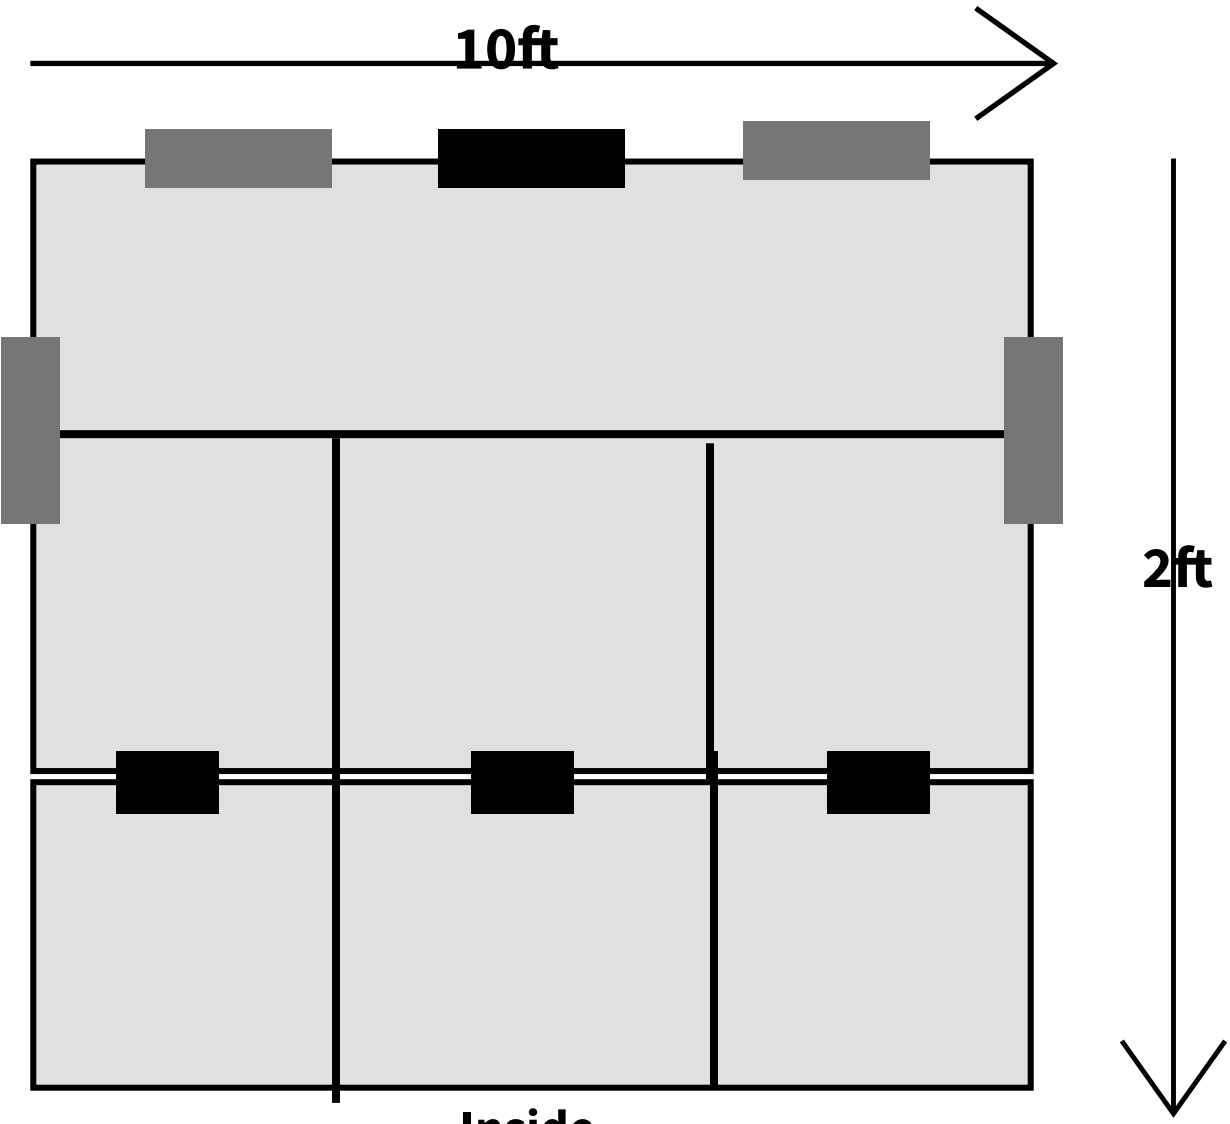


Inside

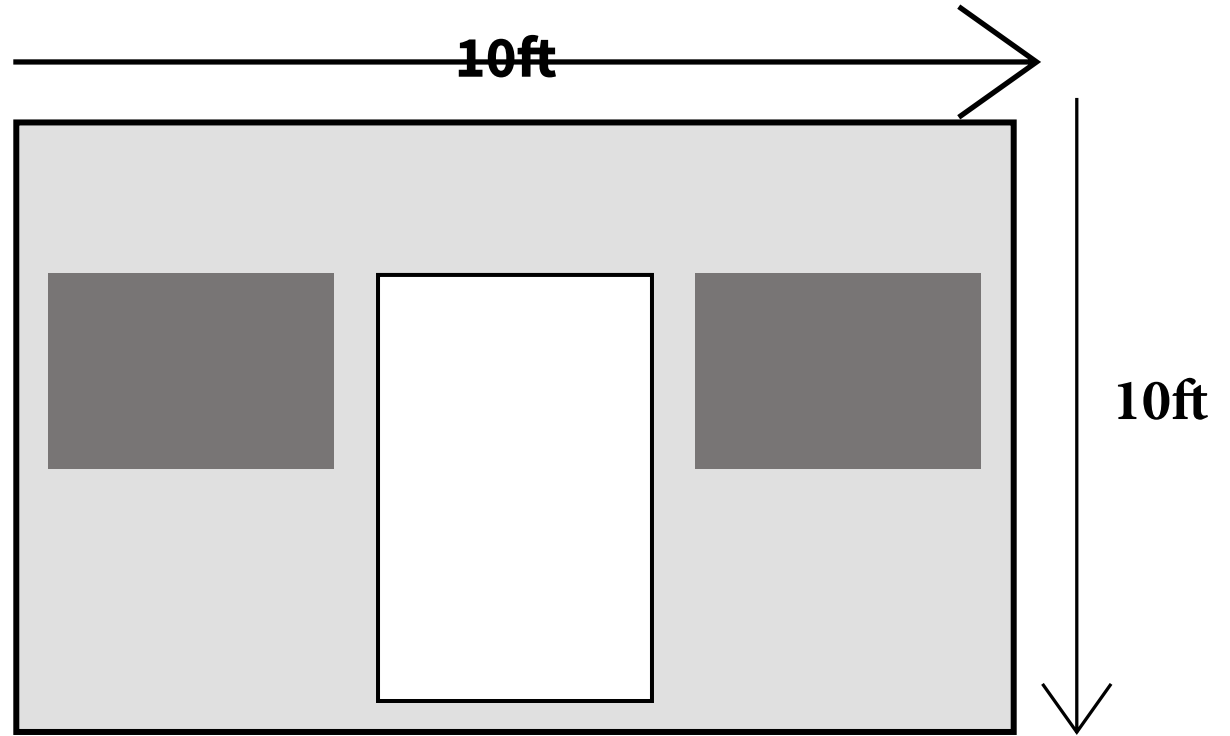

Front

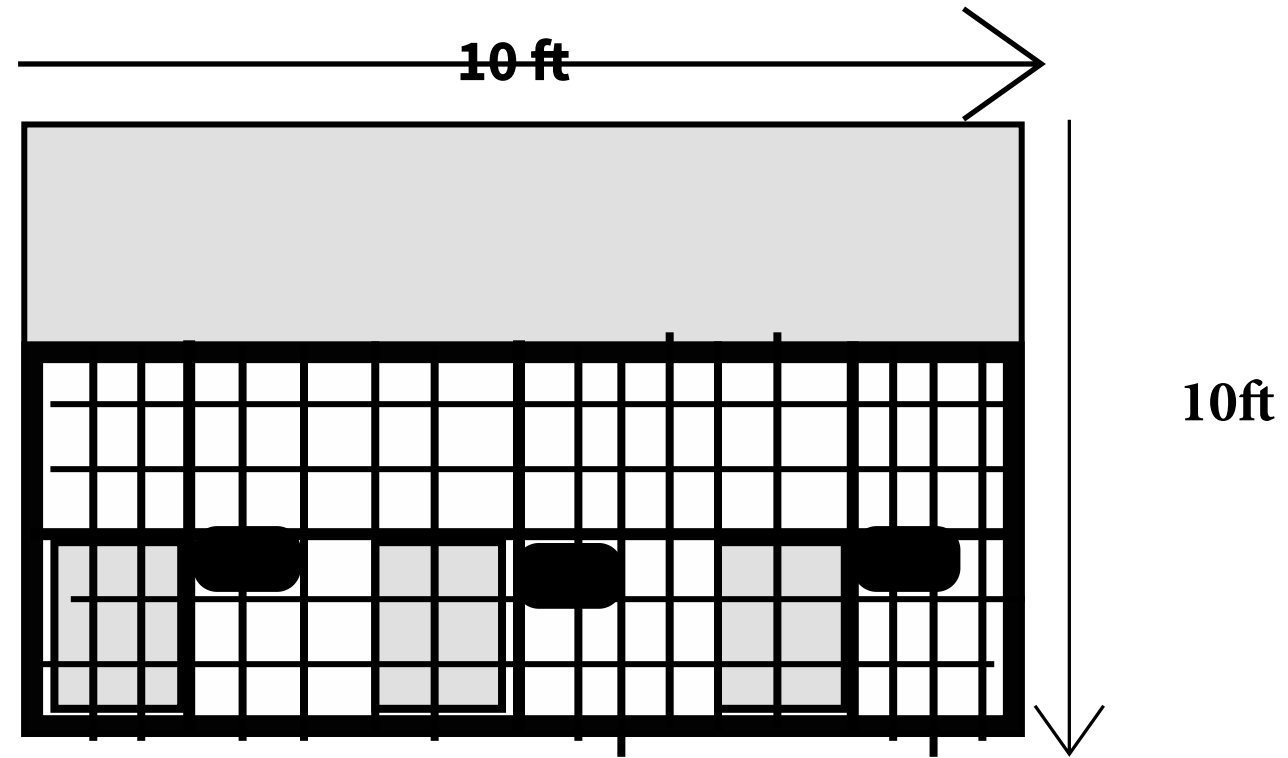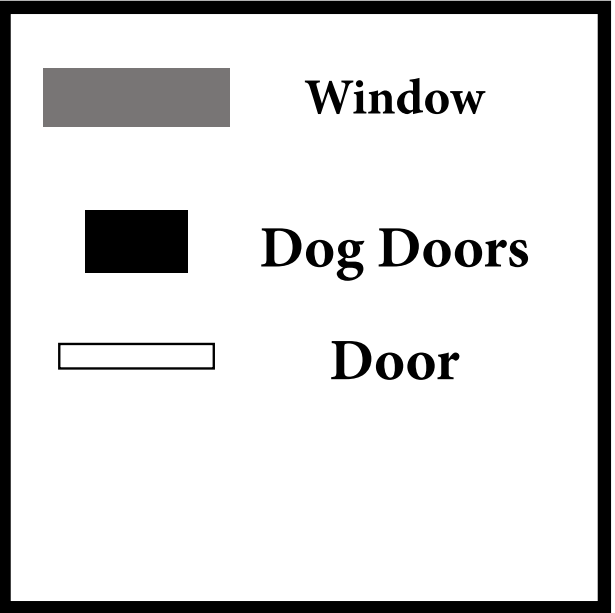

Back Side with outside Kennels

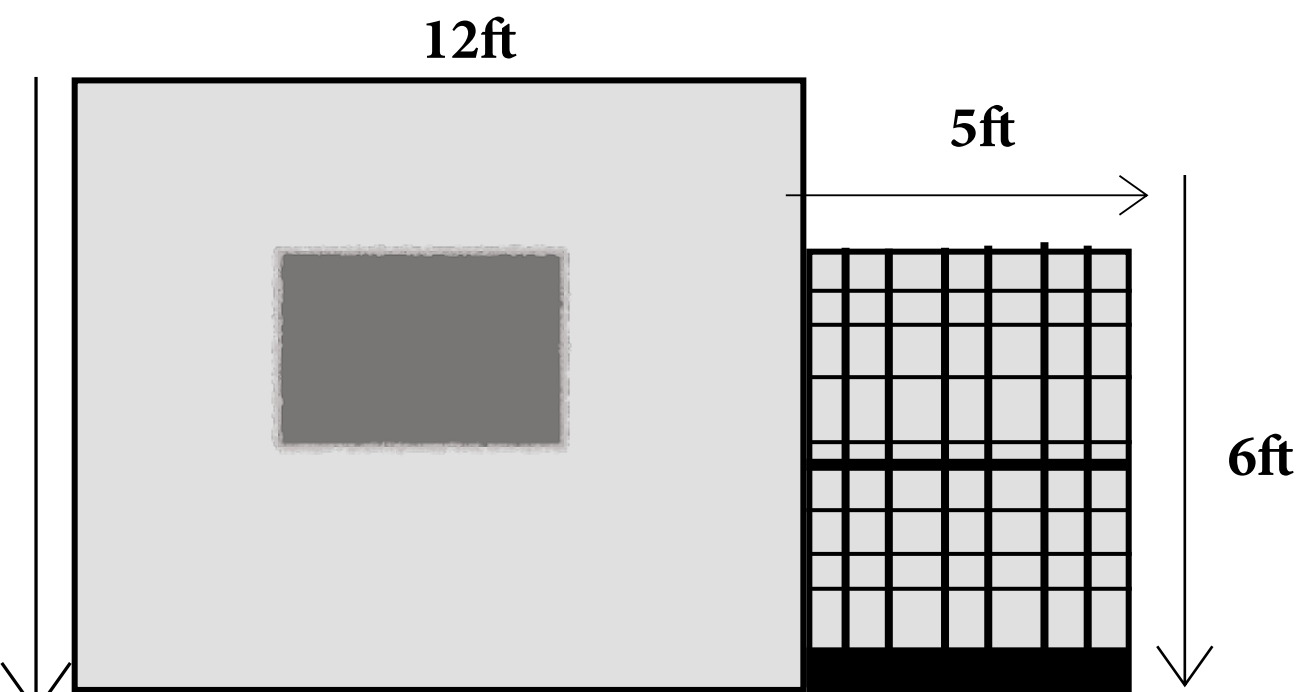

Left and Right side

Whelping Shed 2

