



# 40 ft Elevation Plans with 4ft extension

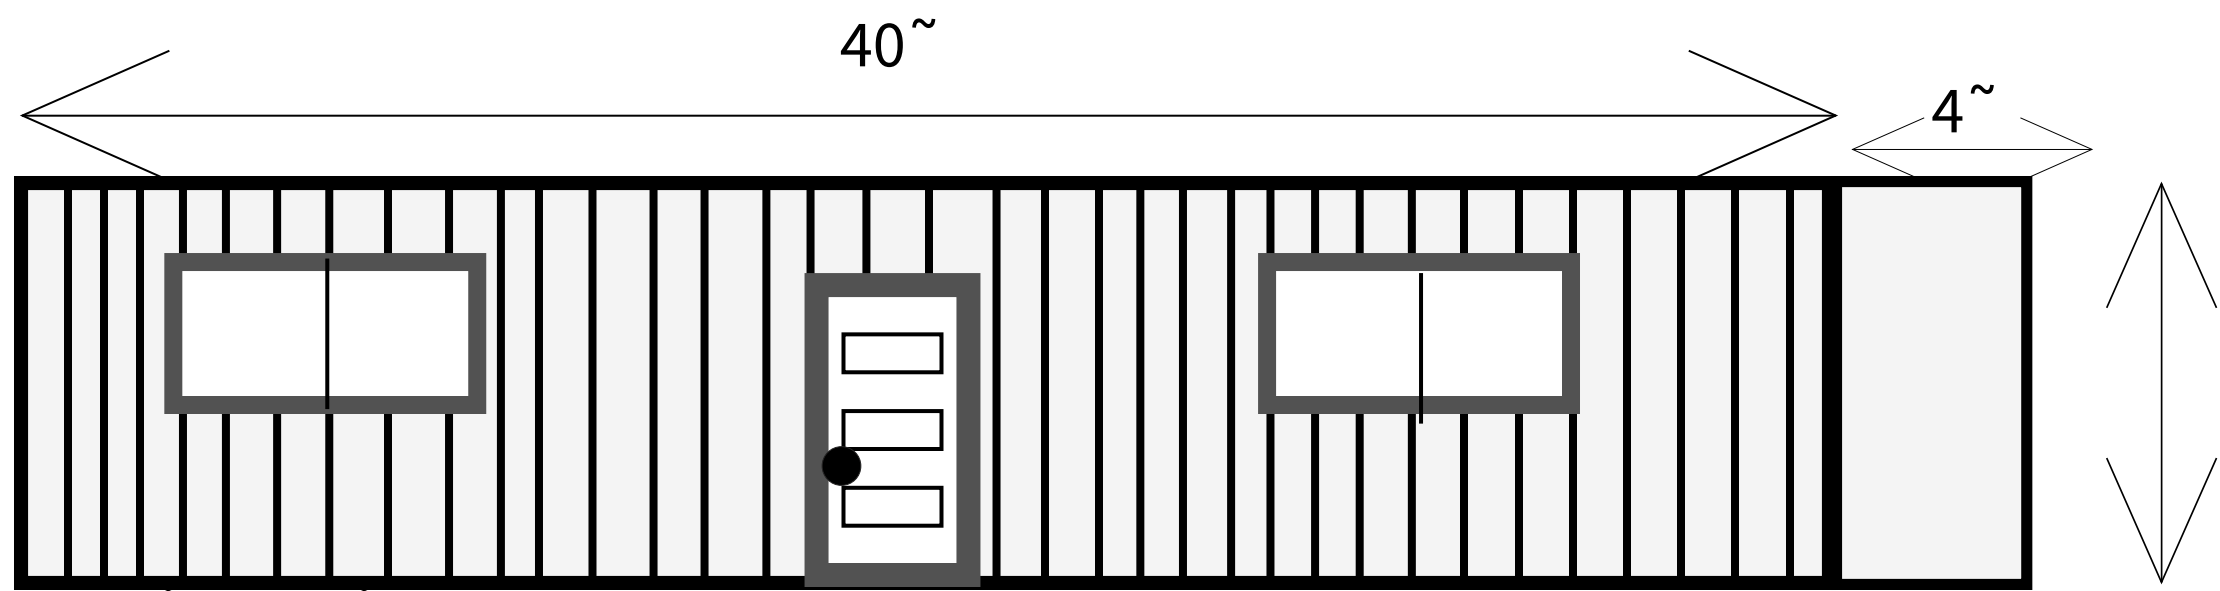


Front

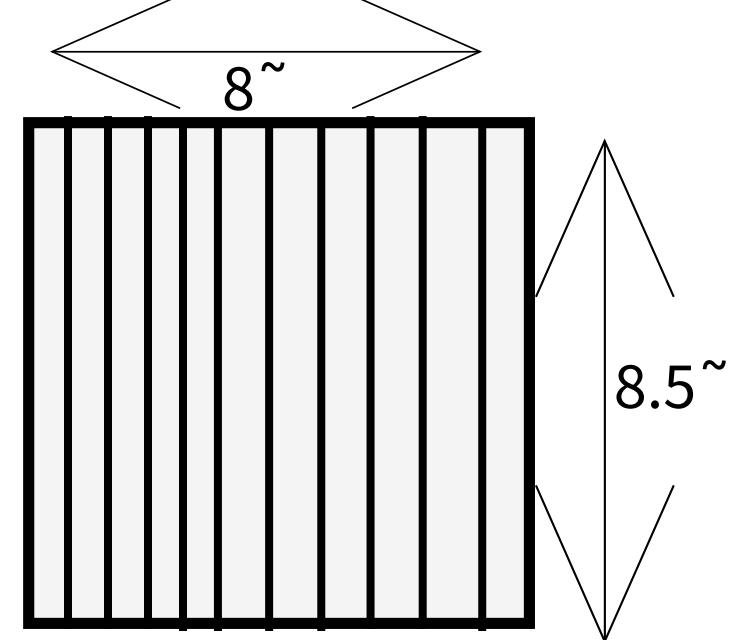


Right Side


Inside

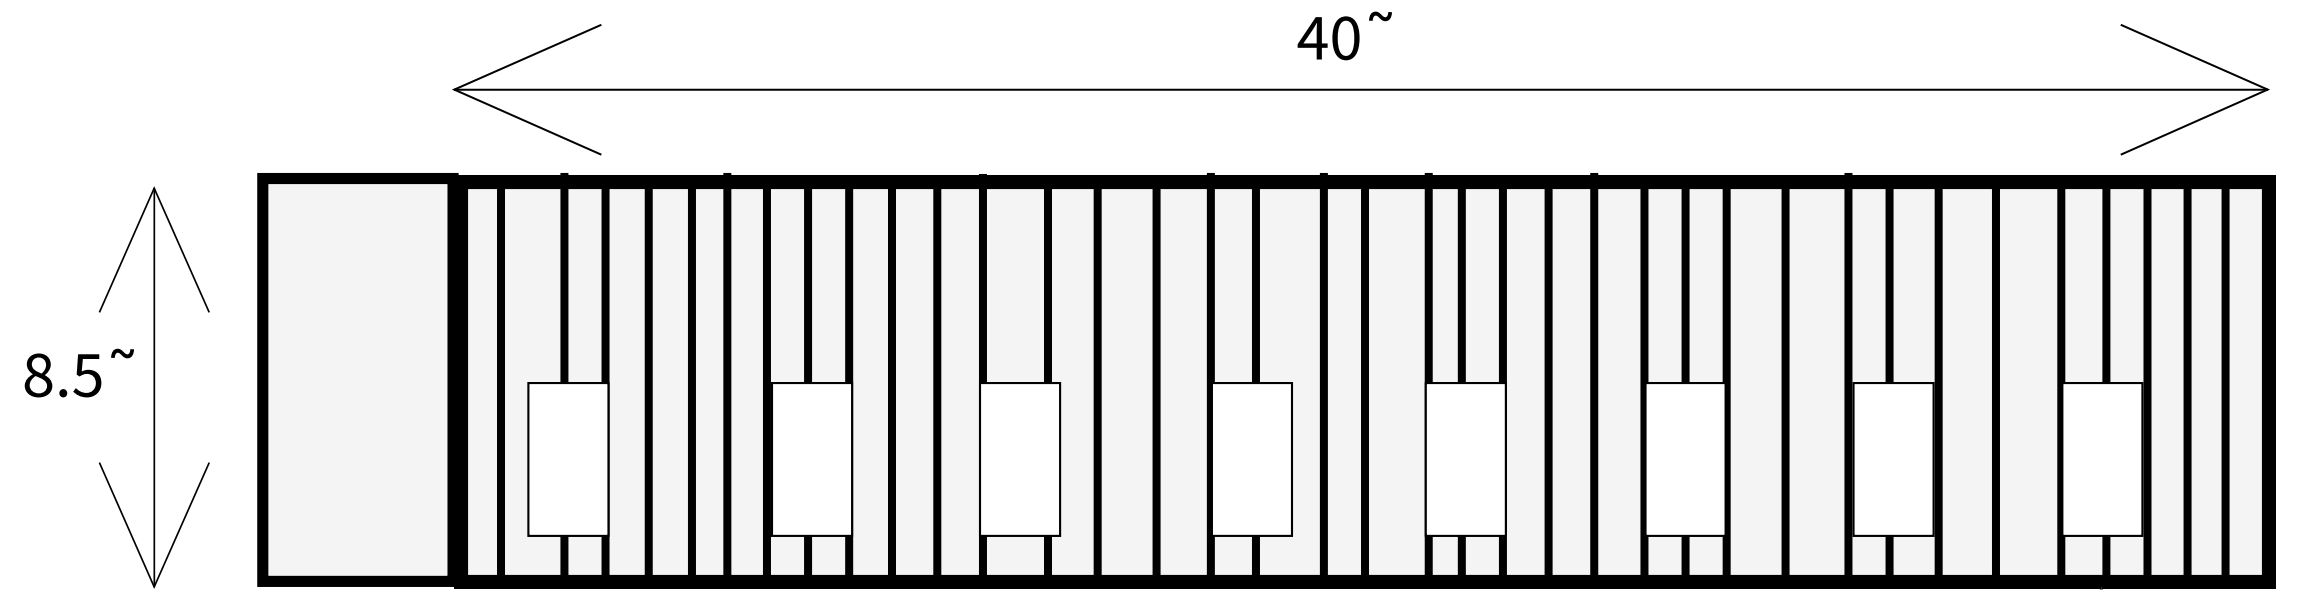


Back

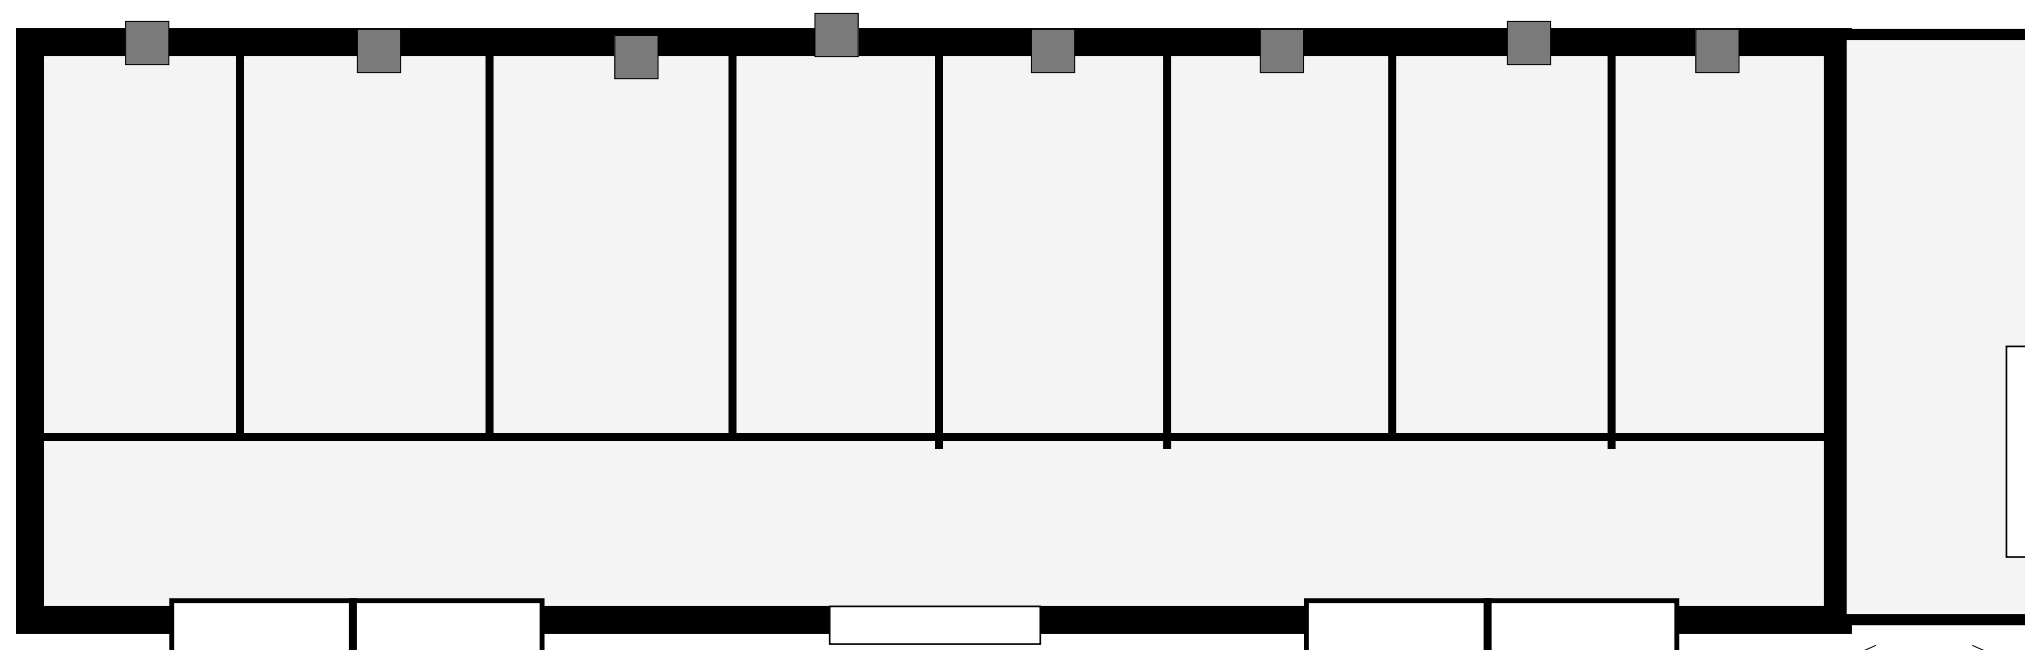



Double Insulated

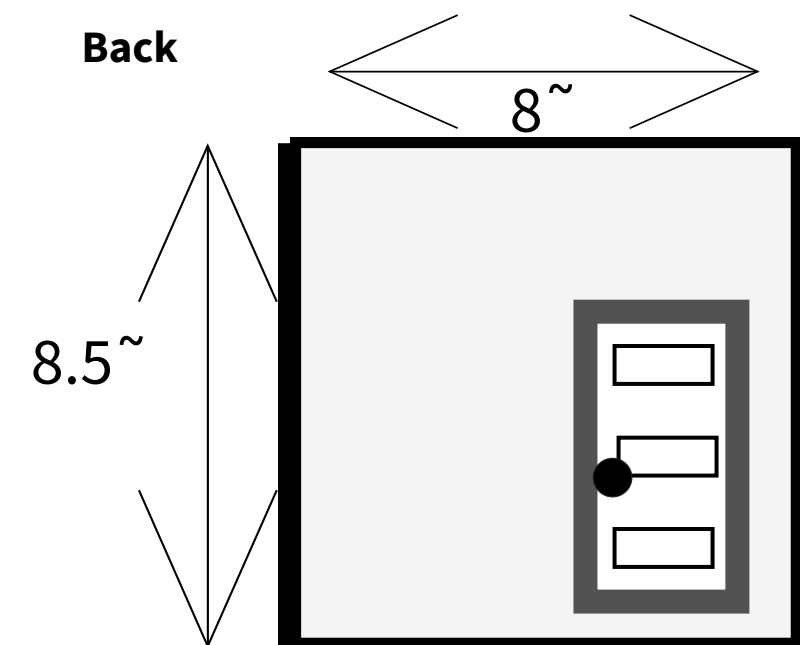



Le~Side

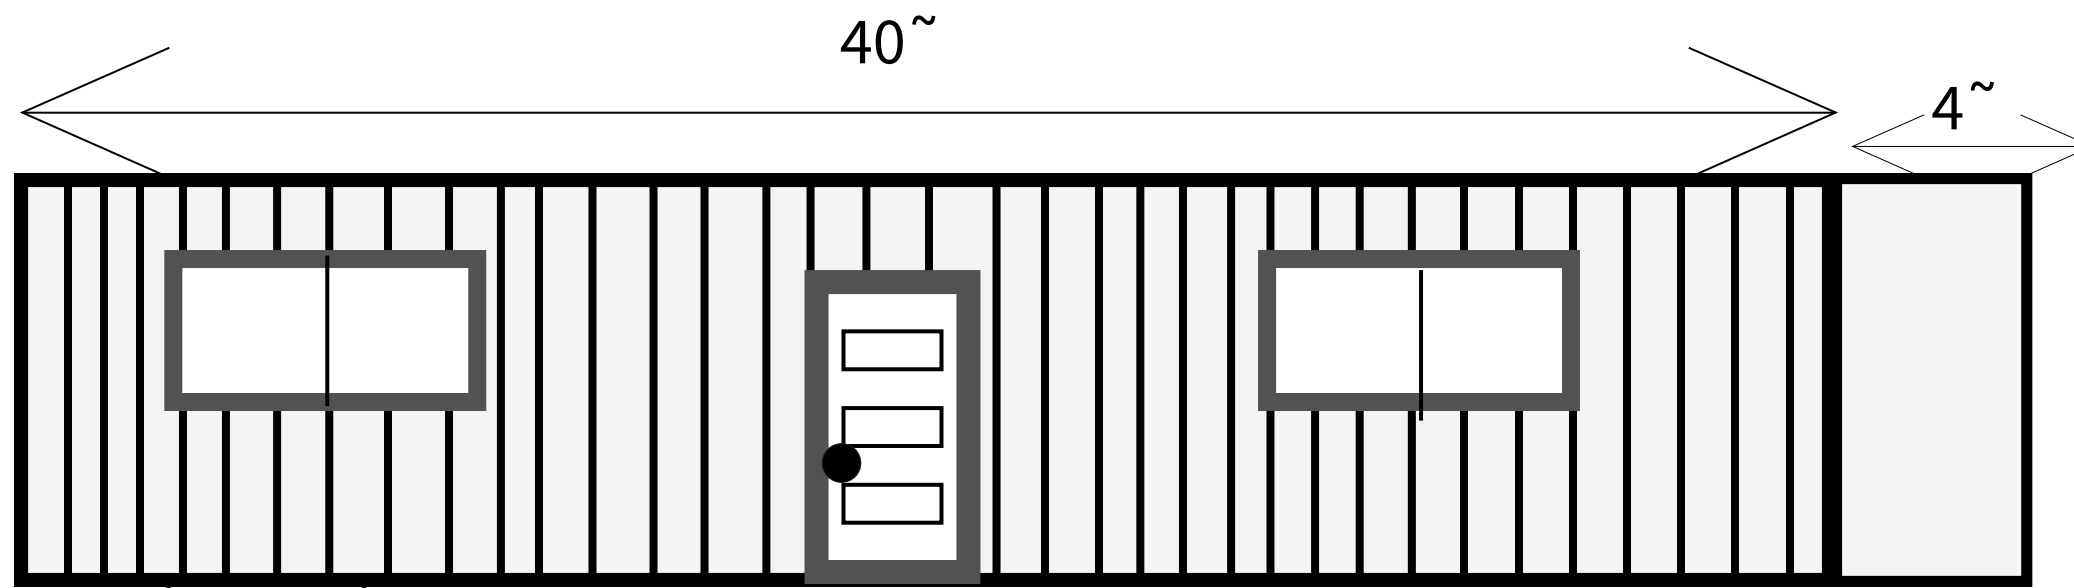


40 t Elevation Plans  
with 4ft extension  
North Building

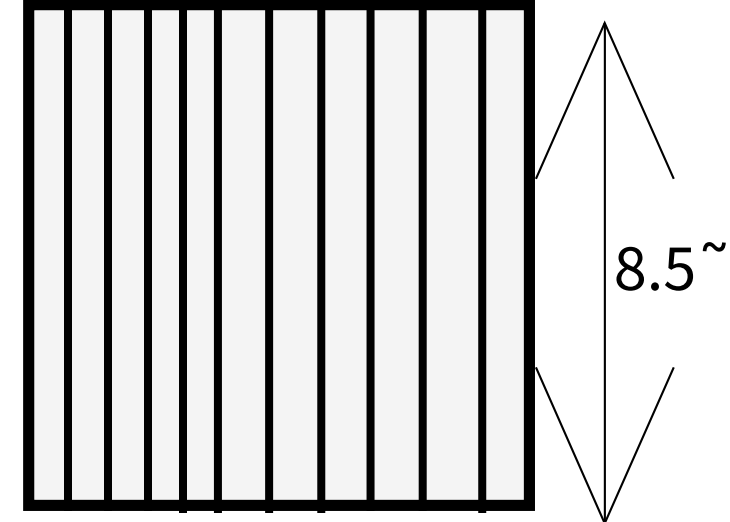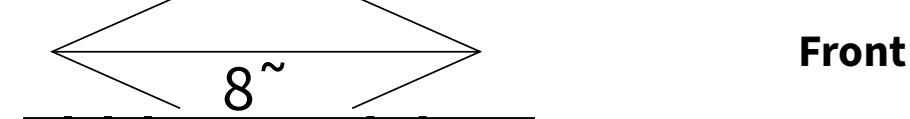


Right Side

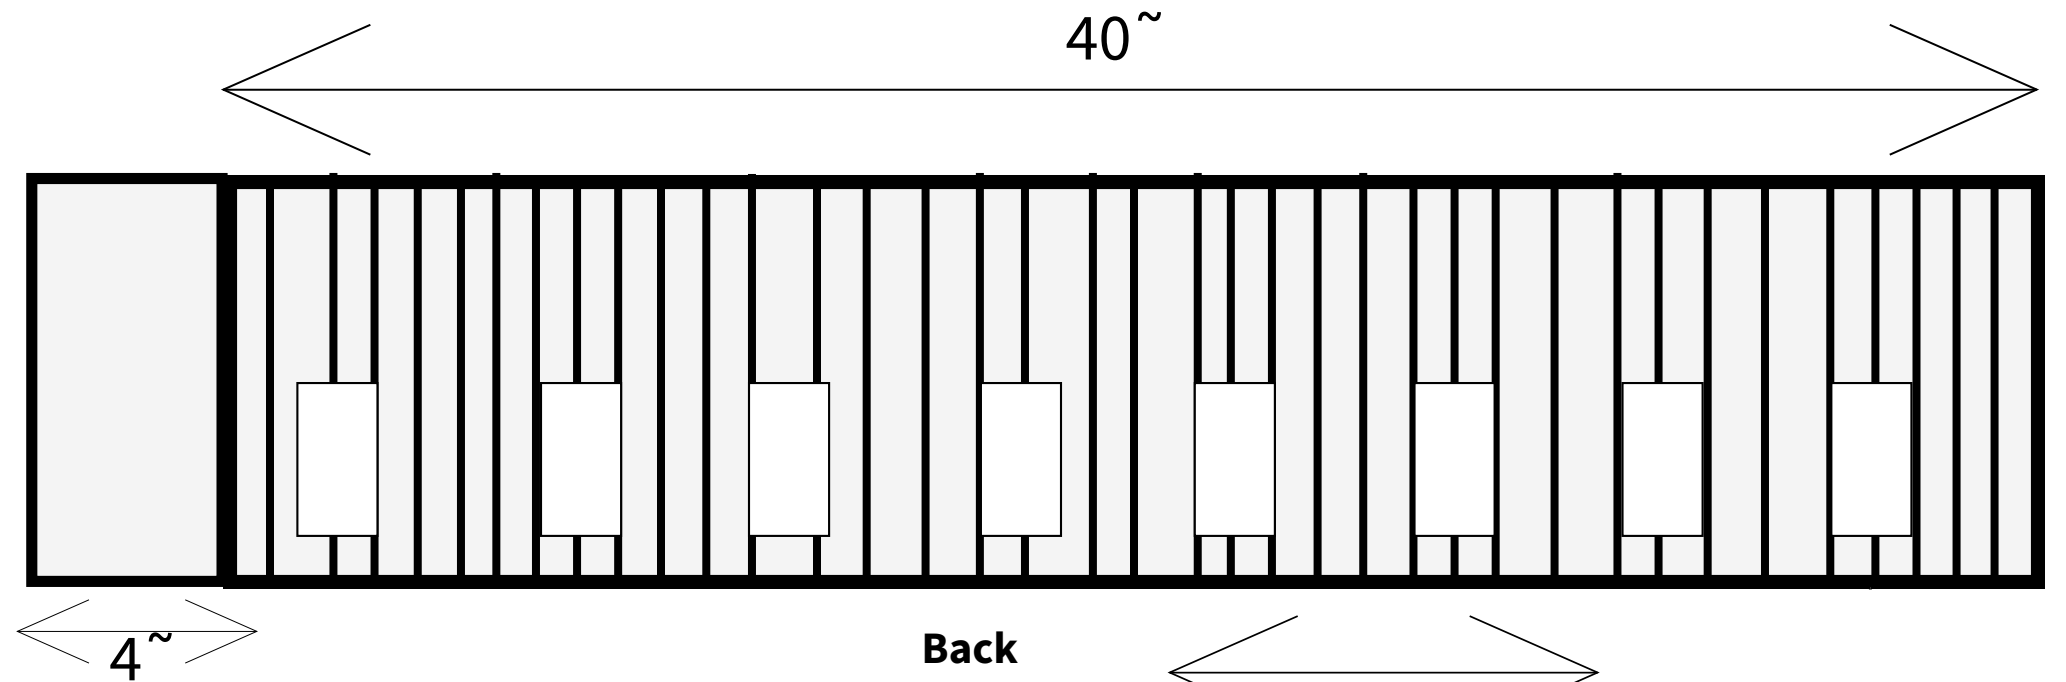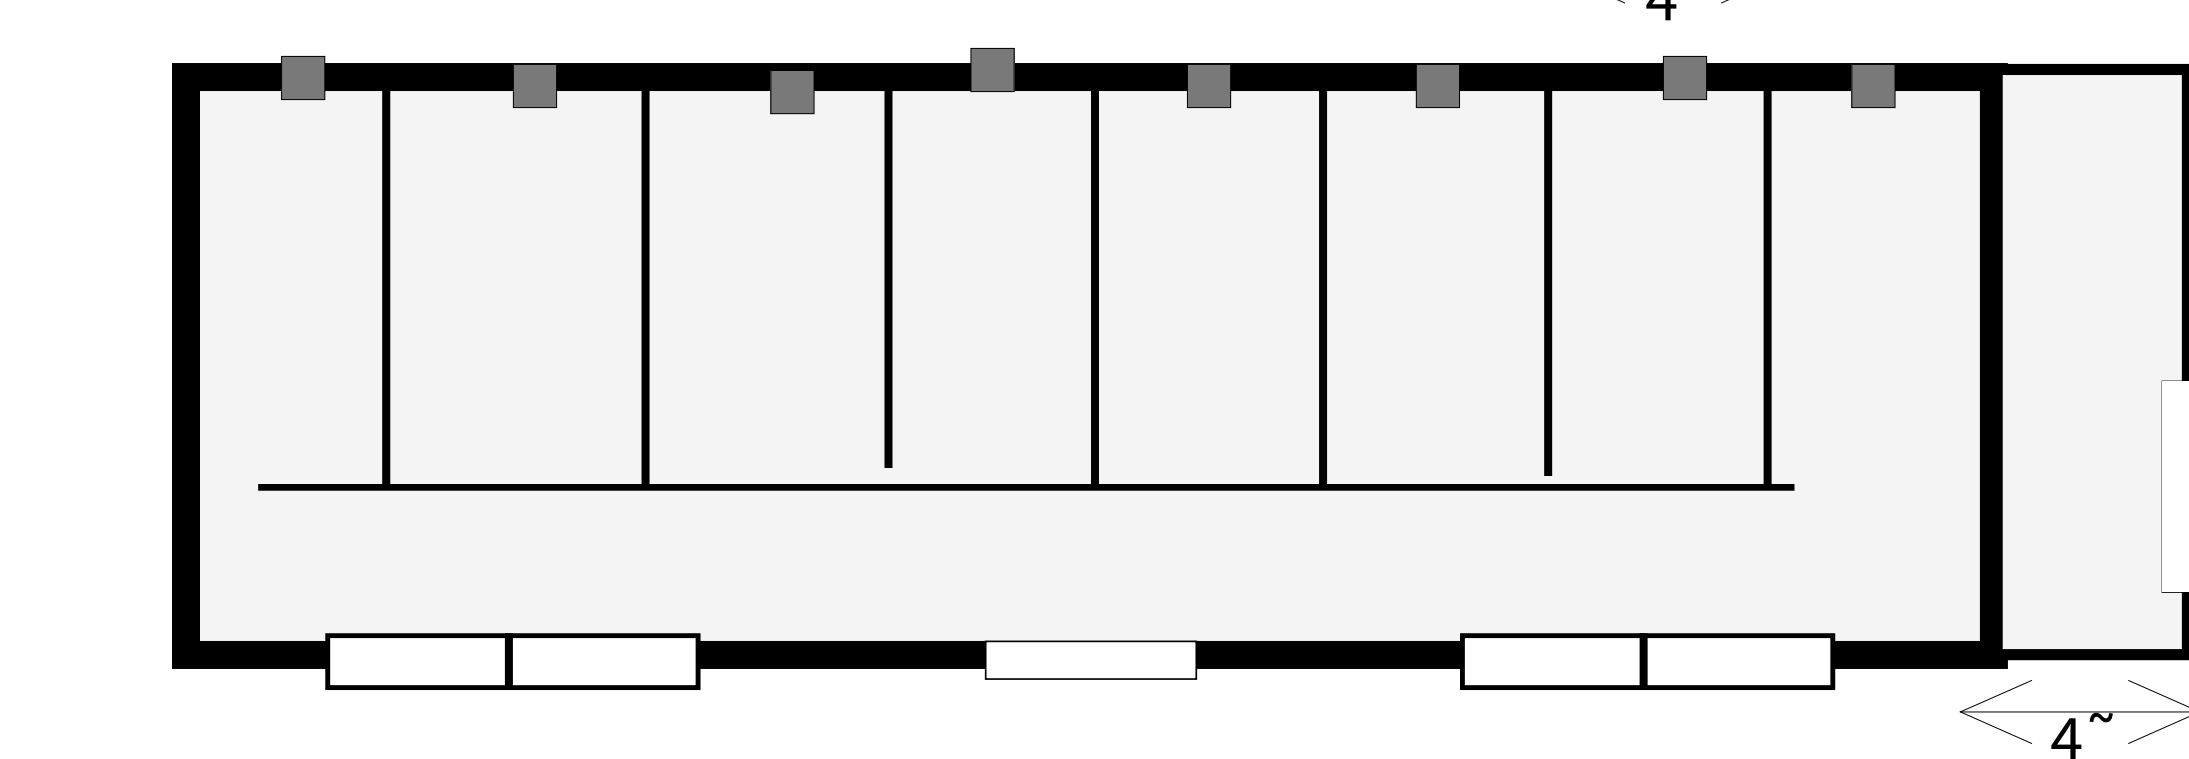


Back

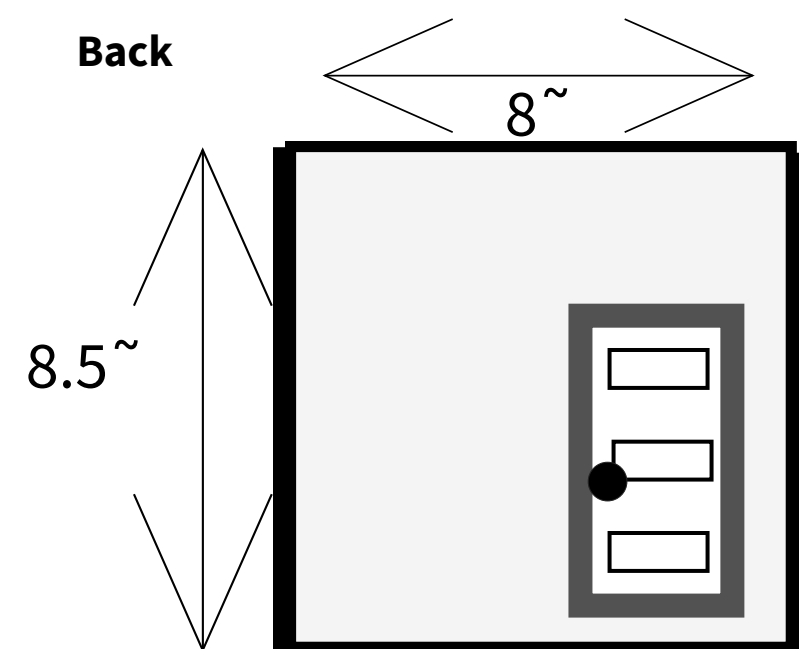

# 40 ft Elevation Plans West Building

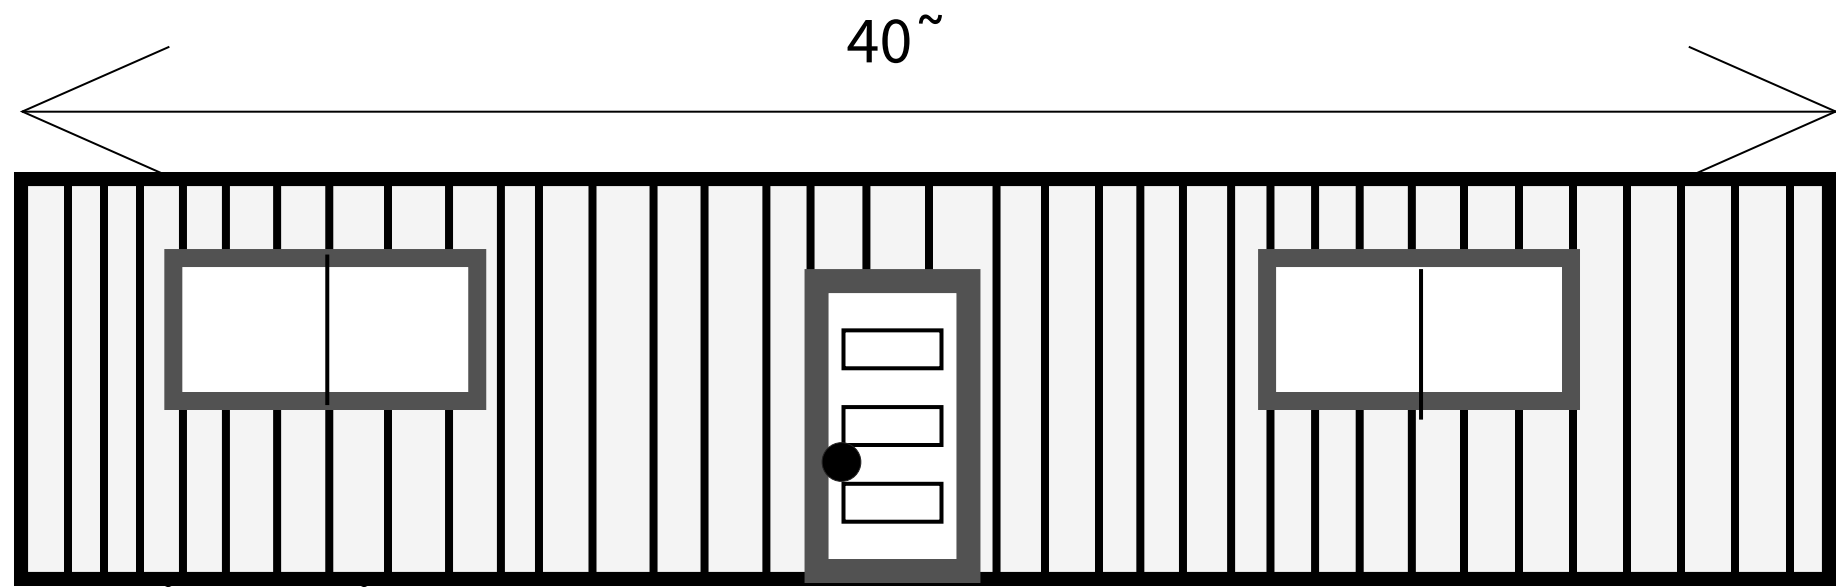


Front

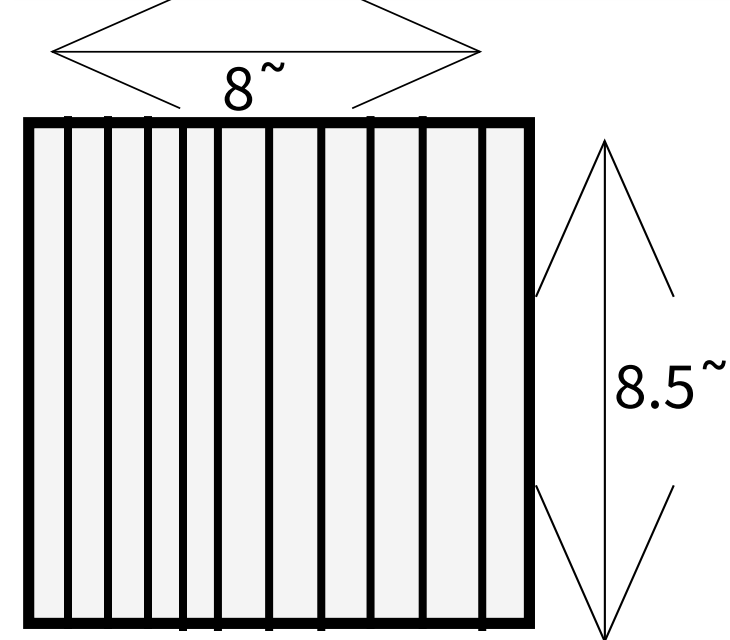


Right Side


Inside

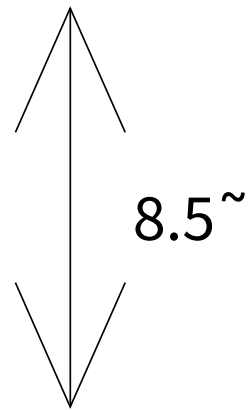


~

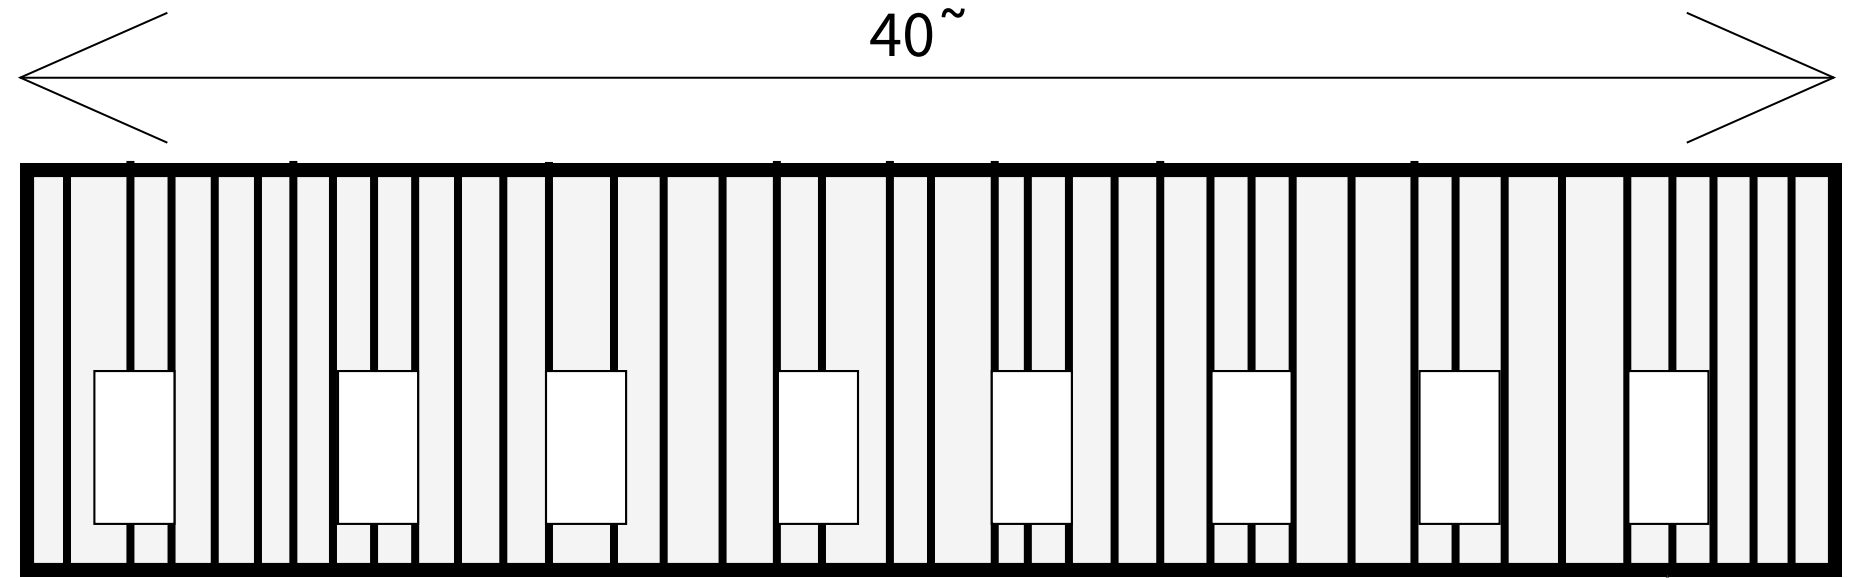

Back

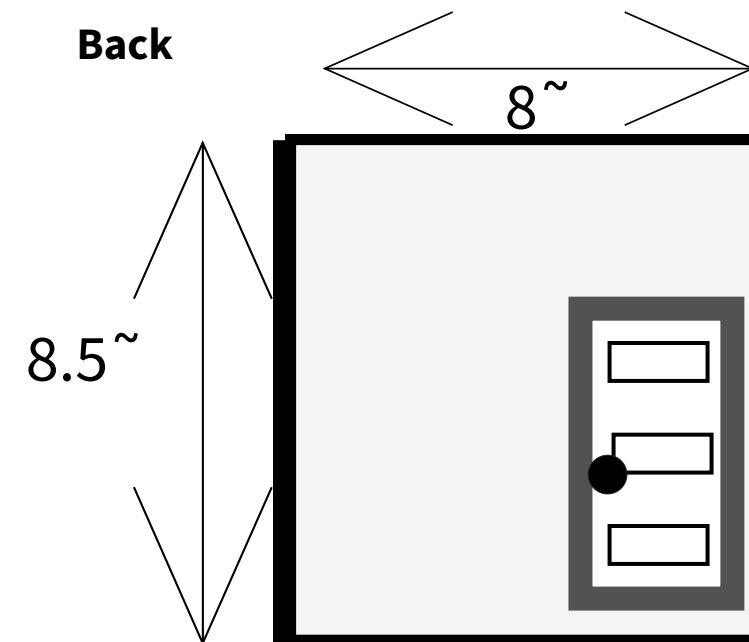


Le Side

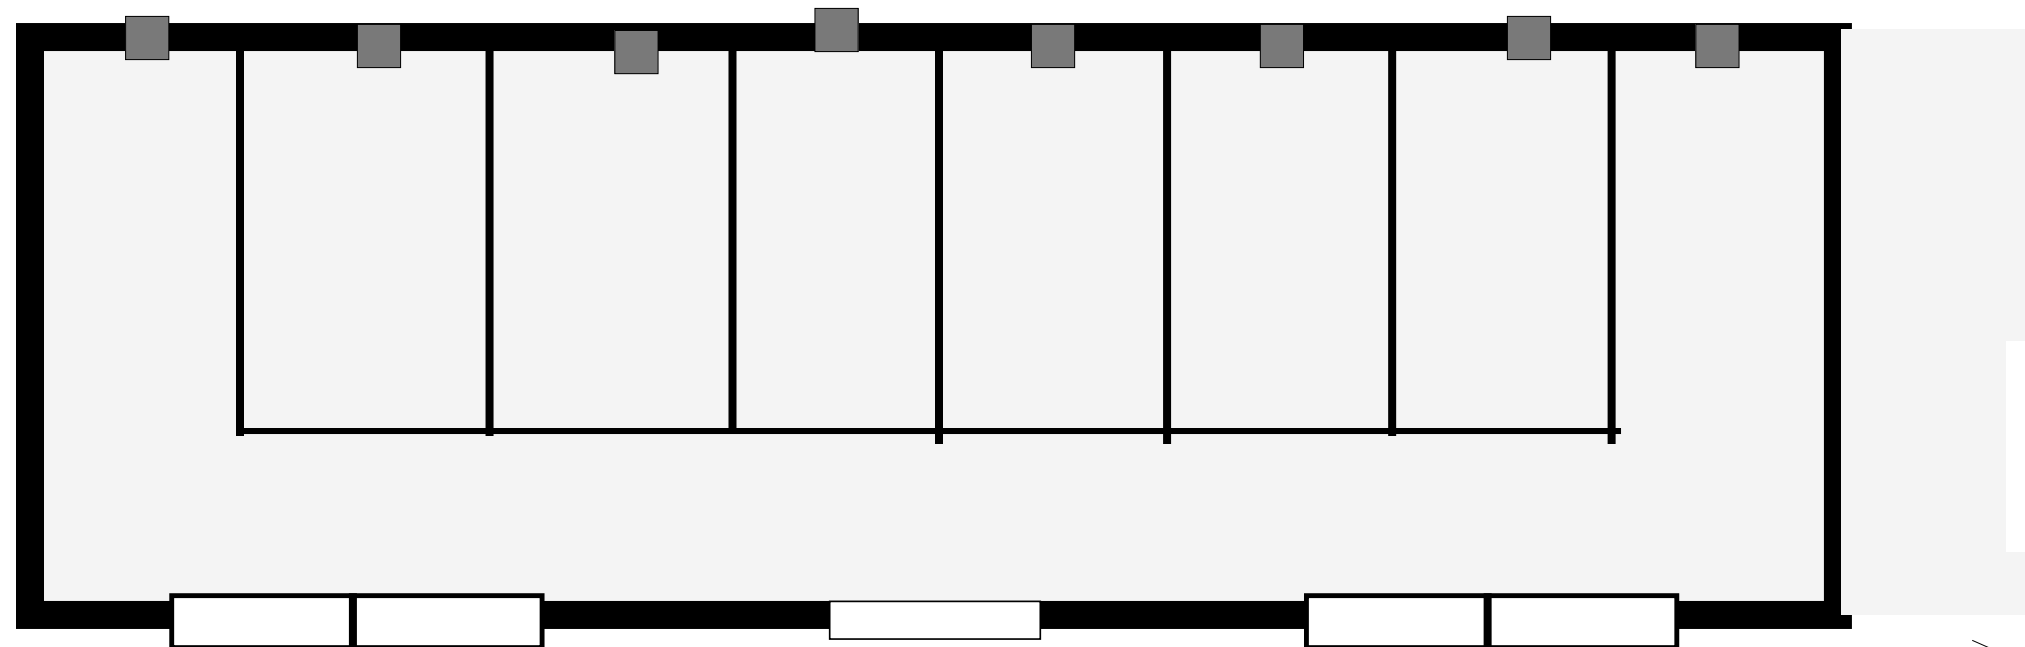






Double Insulated

4~

# 20 ft container office 4ft extension

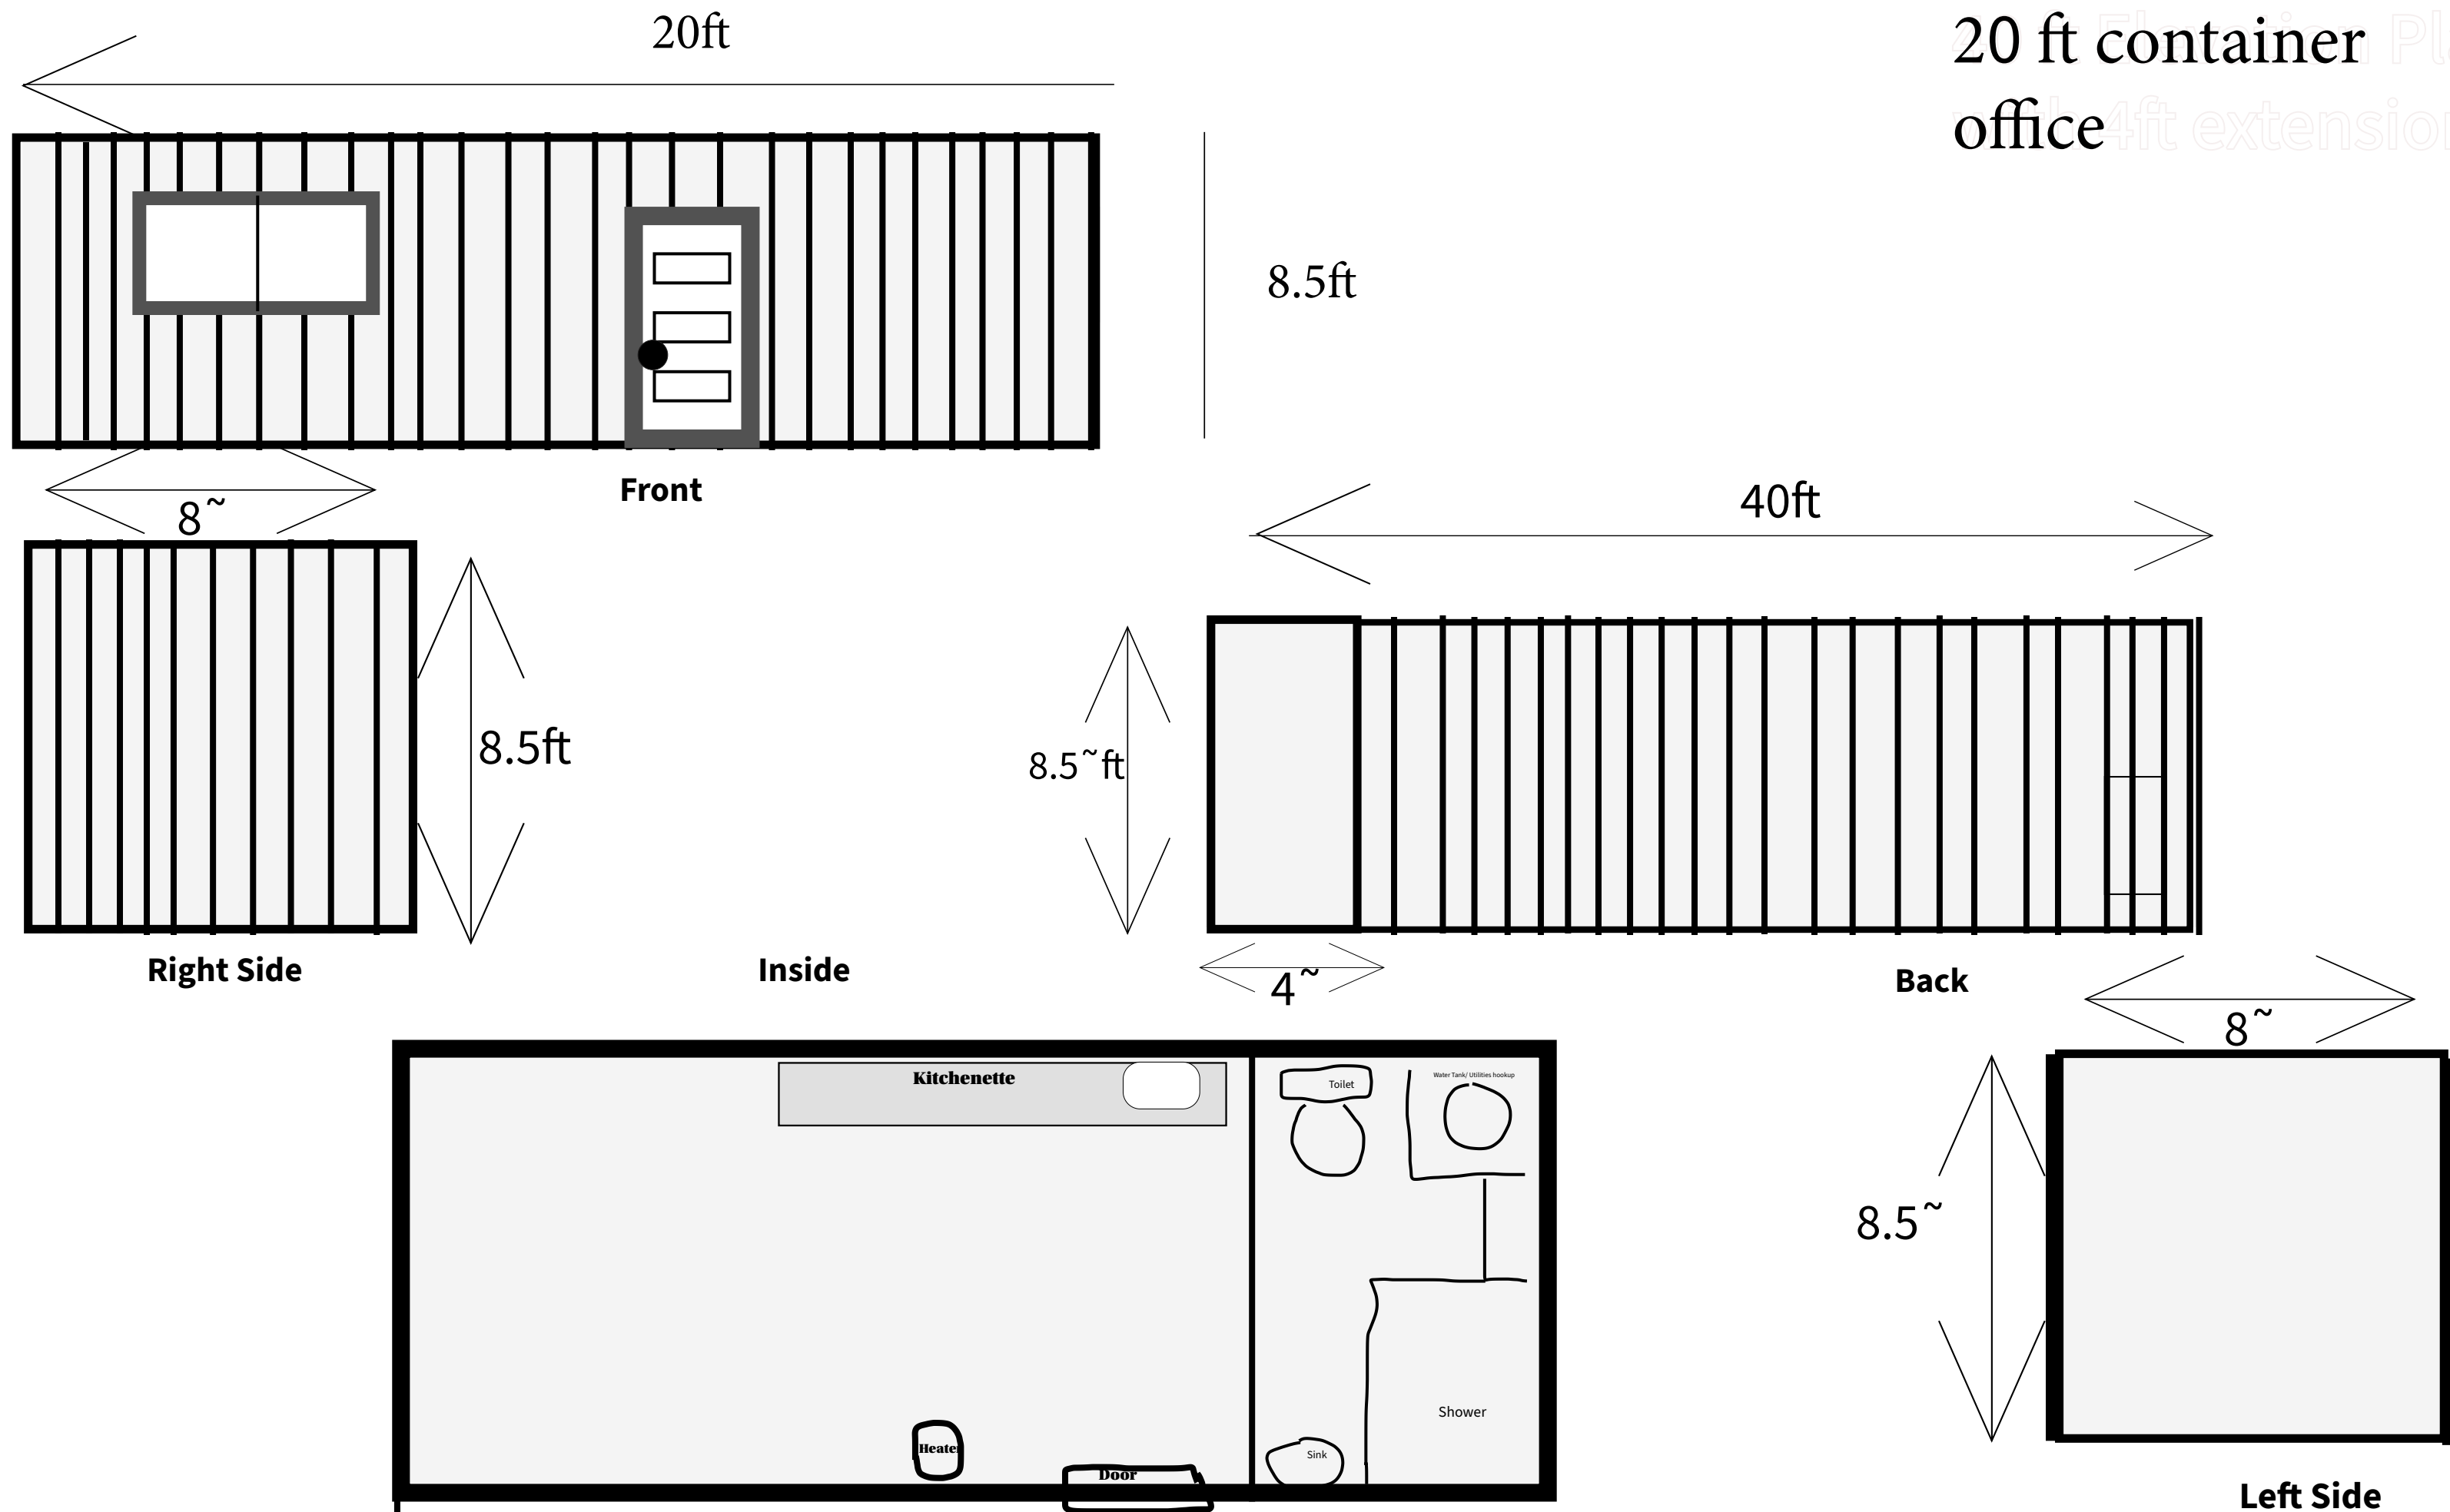

# Whelping Shed 1

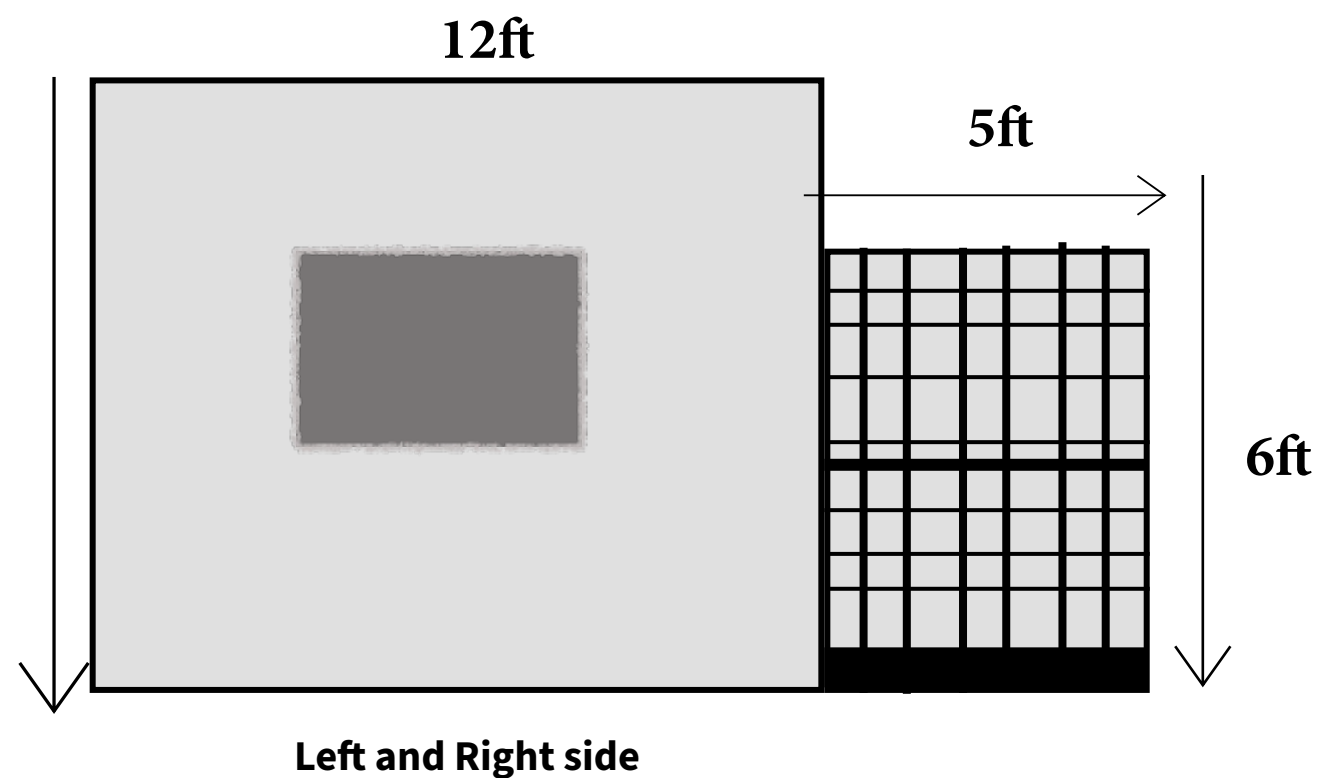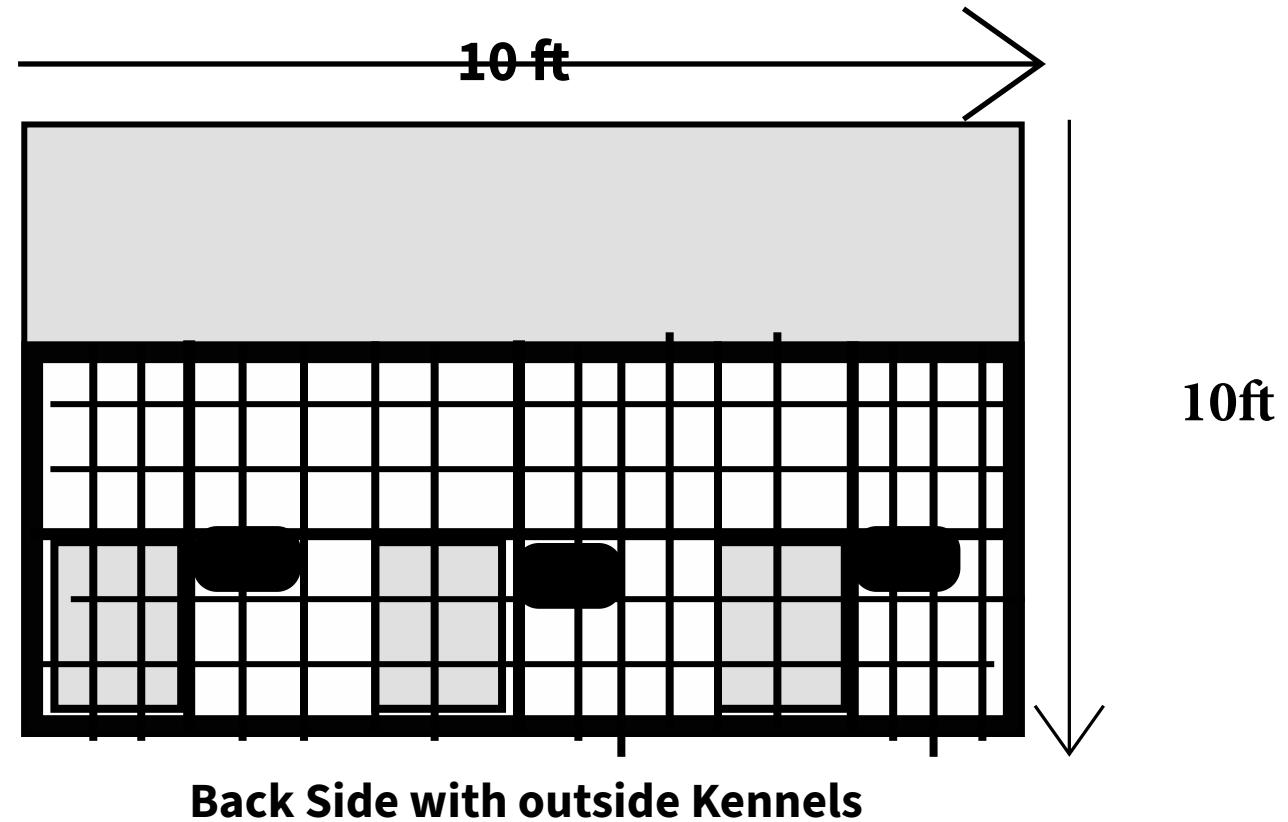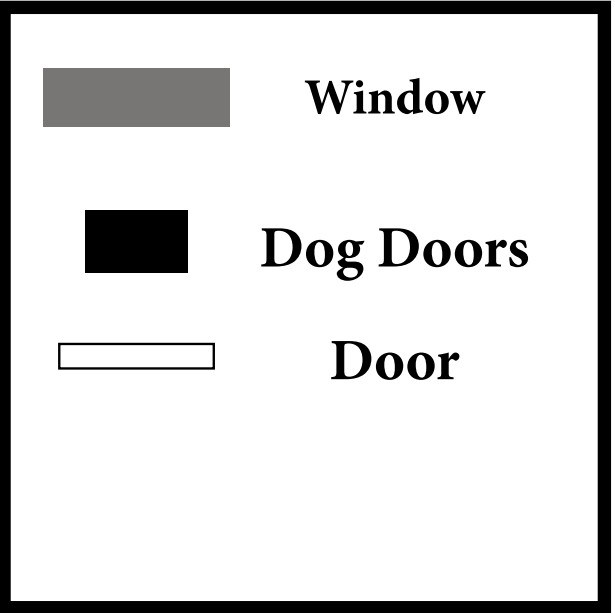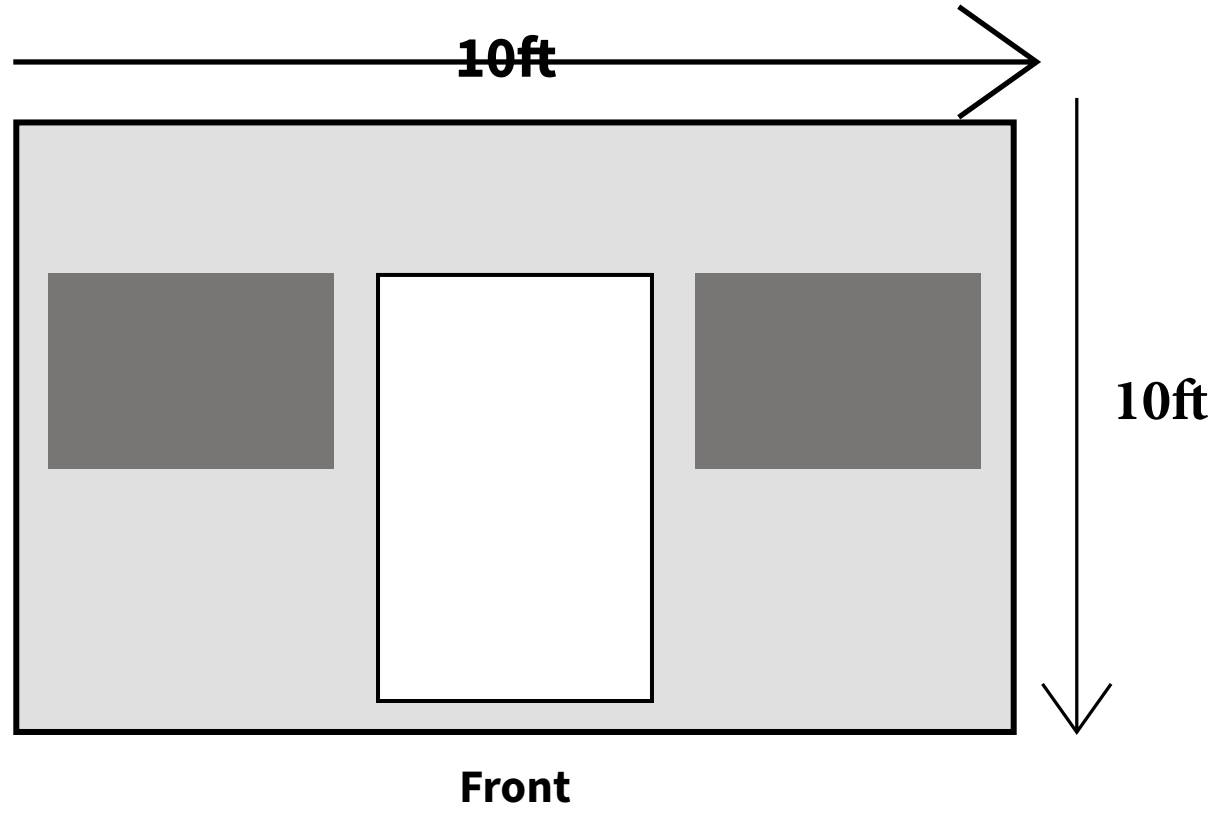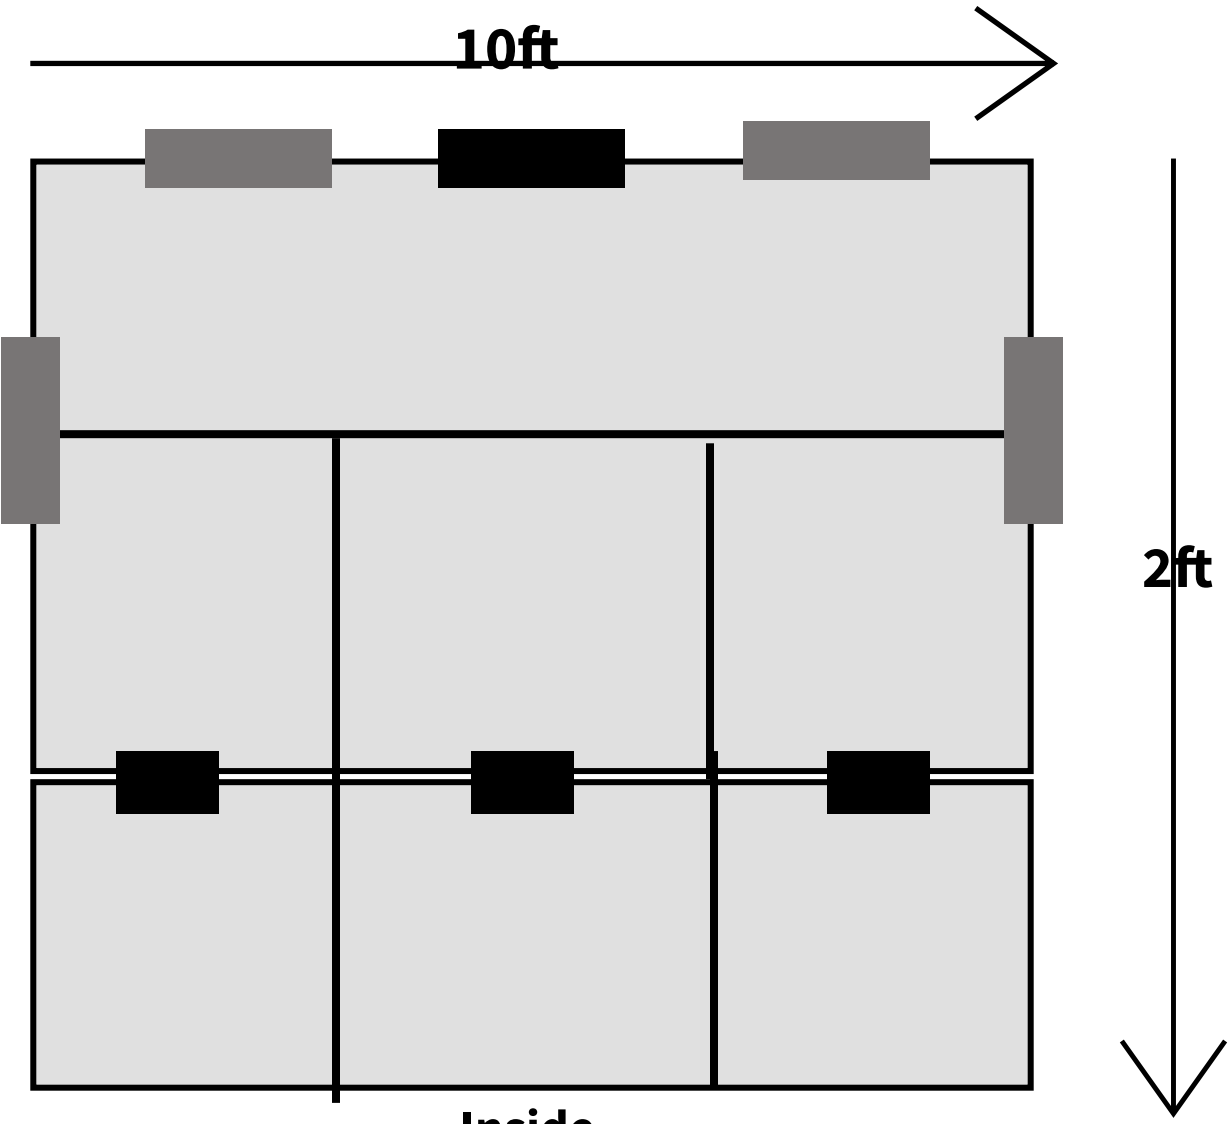

# Whelping Shed 2

