
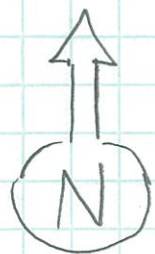


DAVID EVERHART
 16050 MILNE RD
 COLORADO SPRINGS
 CO. 80928

LEGAL Description
 NE4NE4SE4 W/2MR SEC 6-17-6:
 PARCEL 3700000070

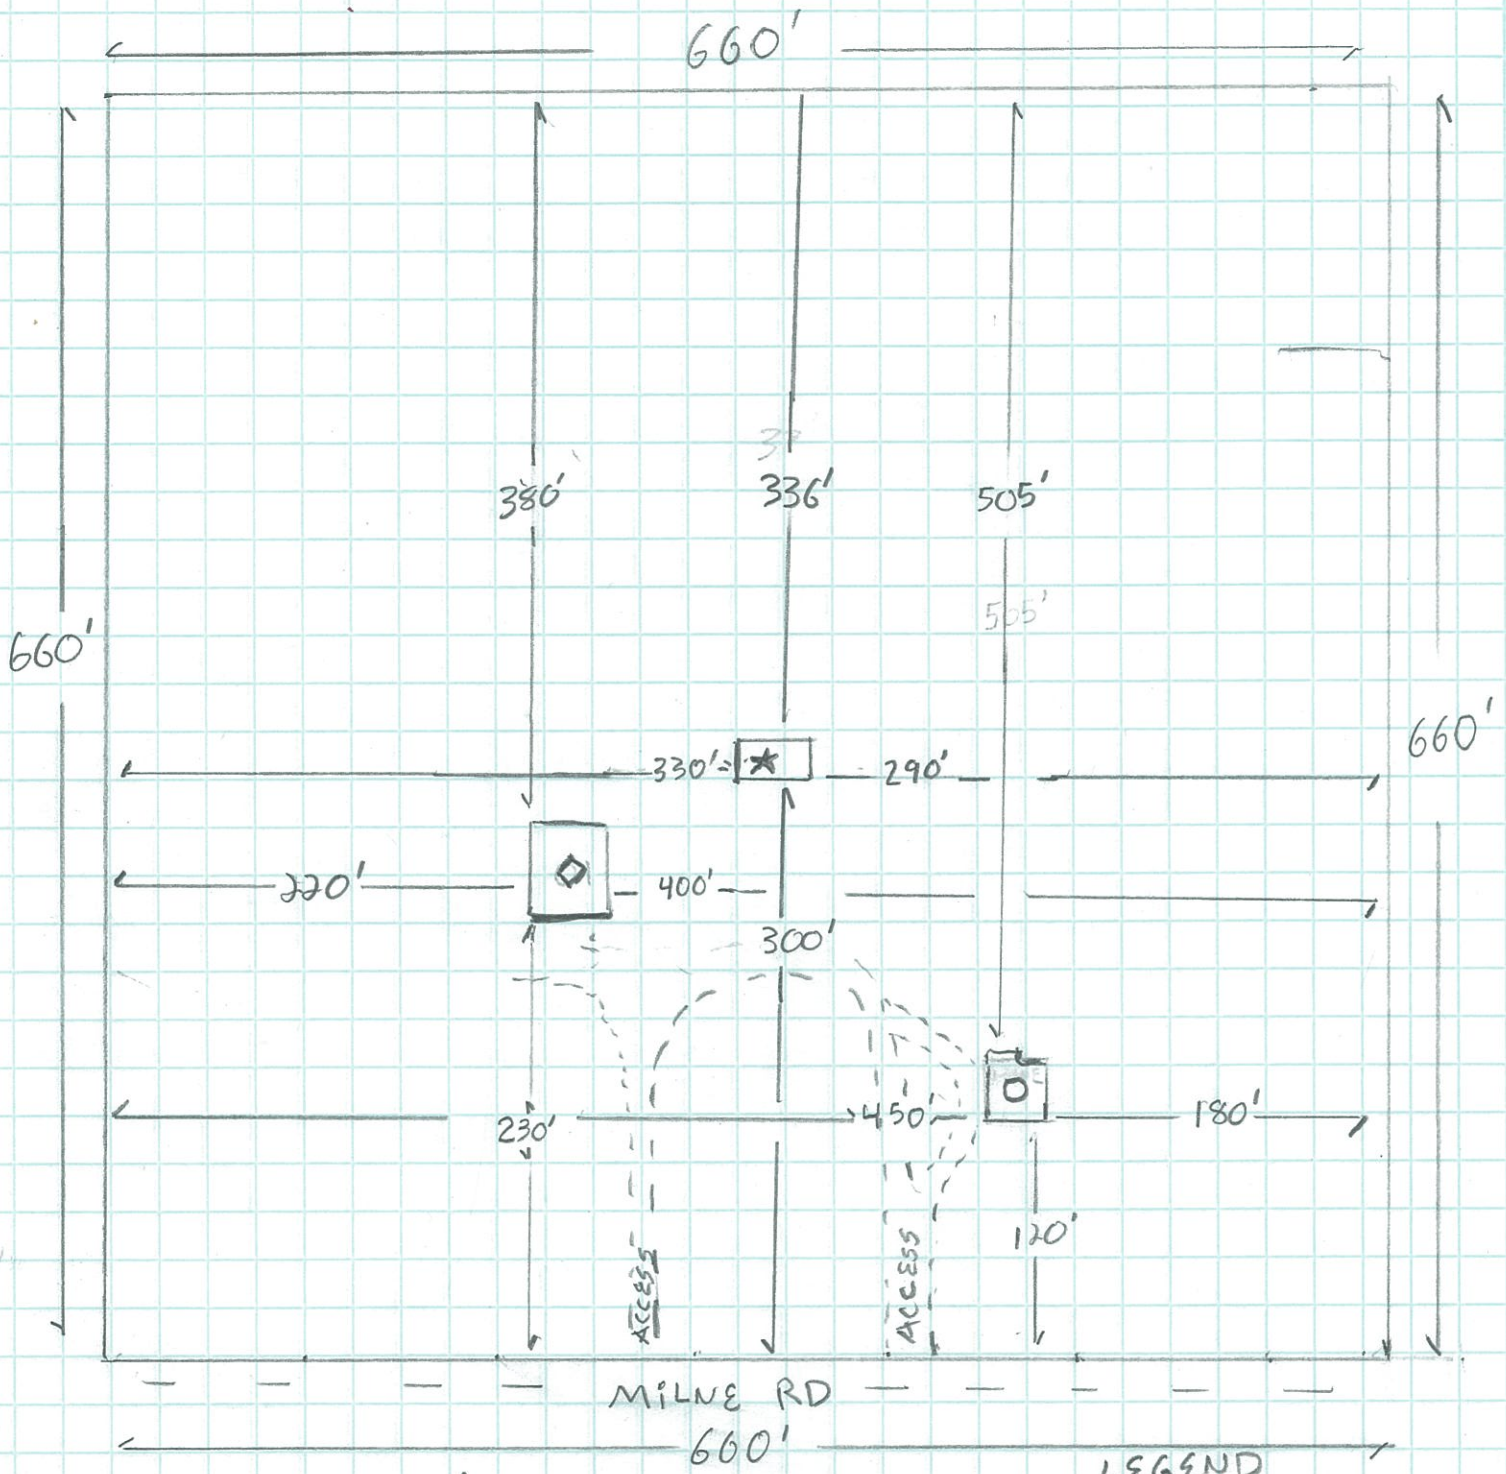

SCALE
 1" = 100'

- LEGEND
- 30X35 EXISTING HOME
 - ◇ 40X50 EXISTING GARAGE
 - ★ 24X40 Proposed Agr. AGRICULTURAL Building