


VICINITY MAP

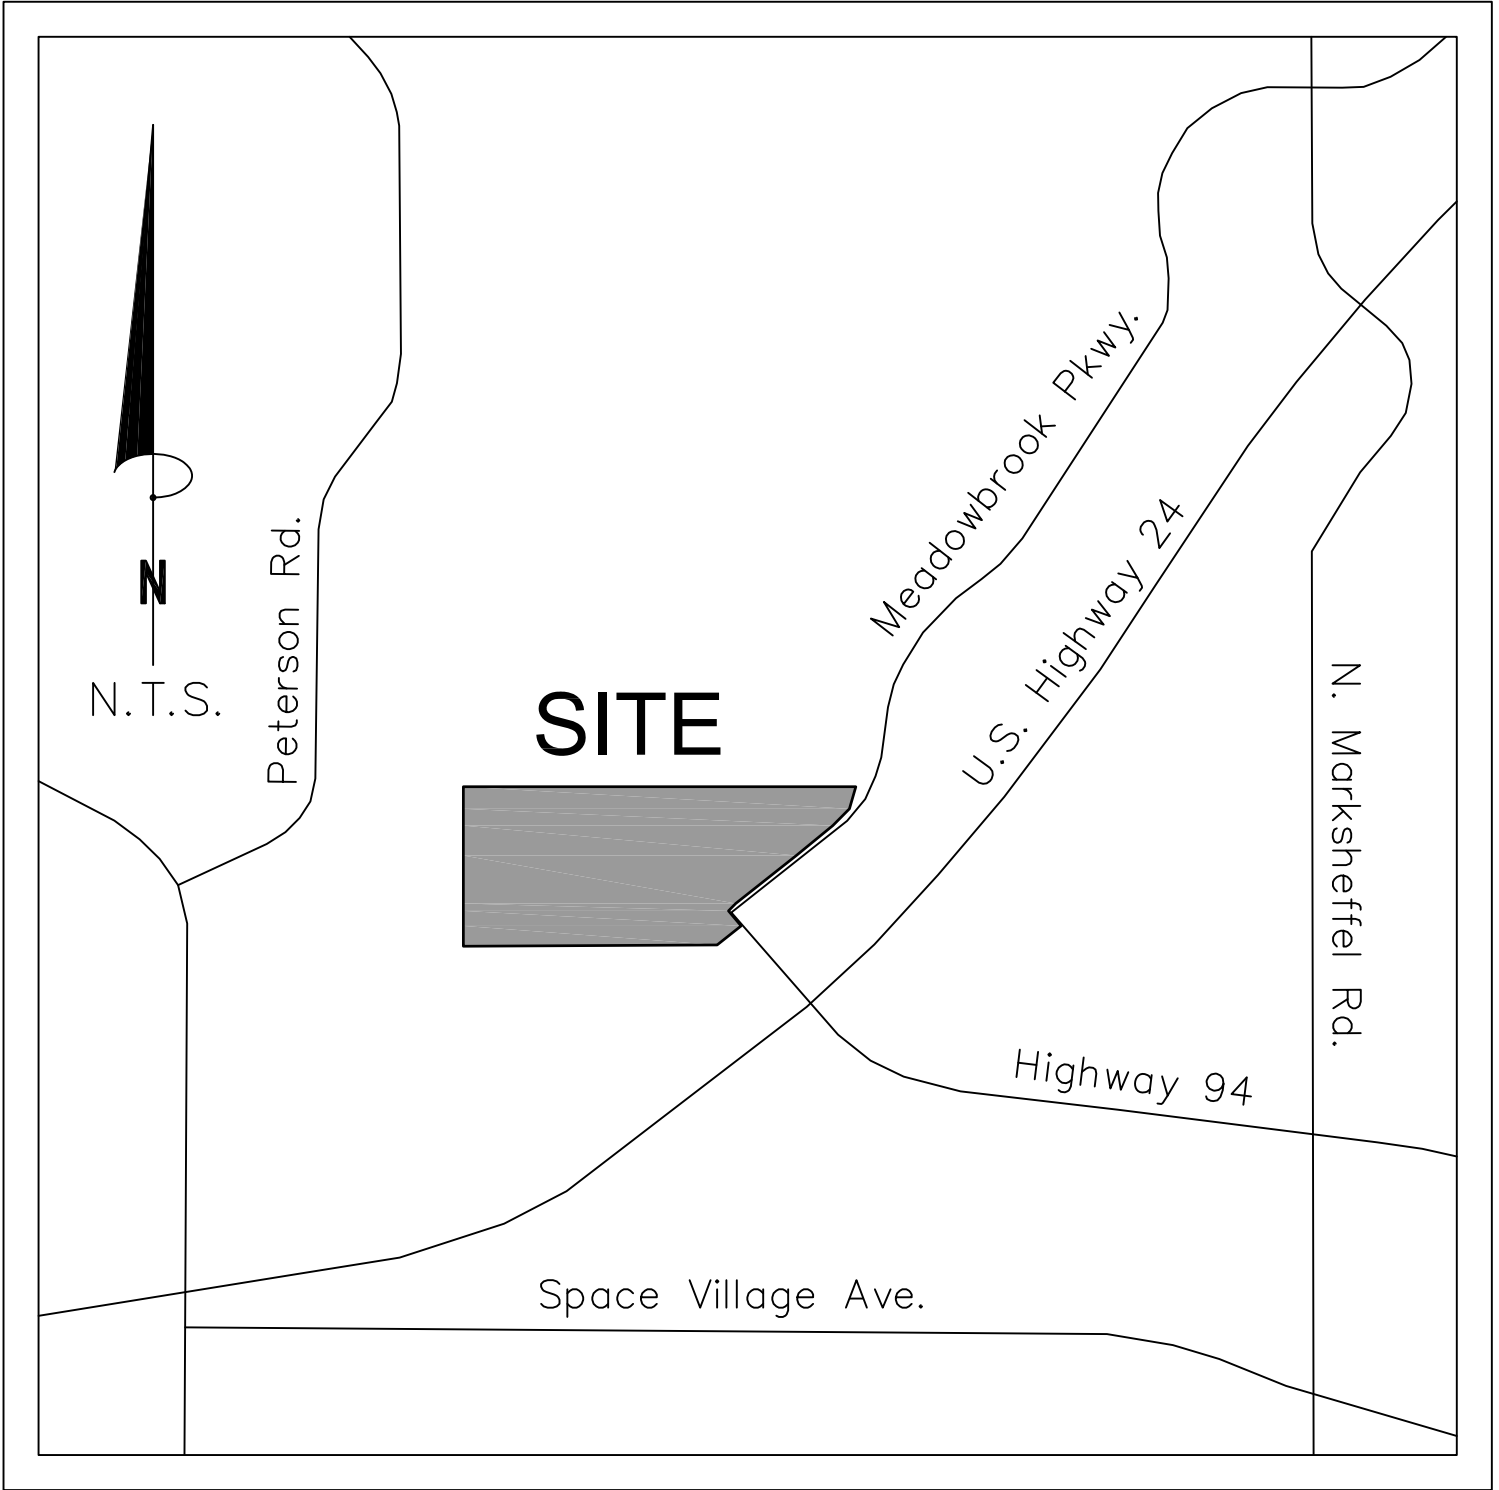

Project No:
170900

Drawn: BCR
Check: SLM

Date: 1/8/2018
Sheet 1 of 1



www.clarkis.com
177 S. Tiffany Dr., Unit 1 • Pueblo West, CO 81007 • 719.582.1270