


RICHARDSON RD INTERSECTION W/ RICHARDSON LN

APPROX 693 FT FROM REAR PROPERTY LINE TO ACCESS ROAD.

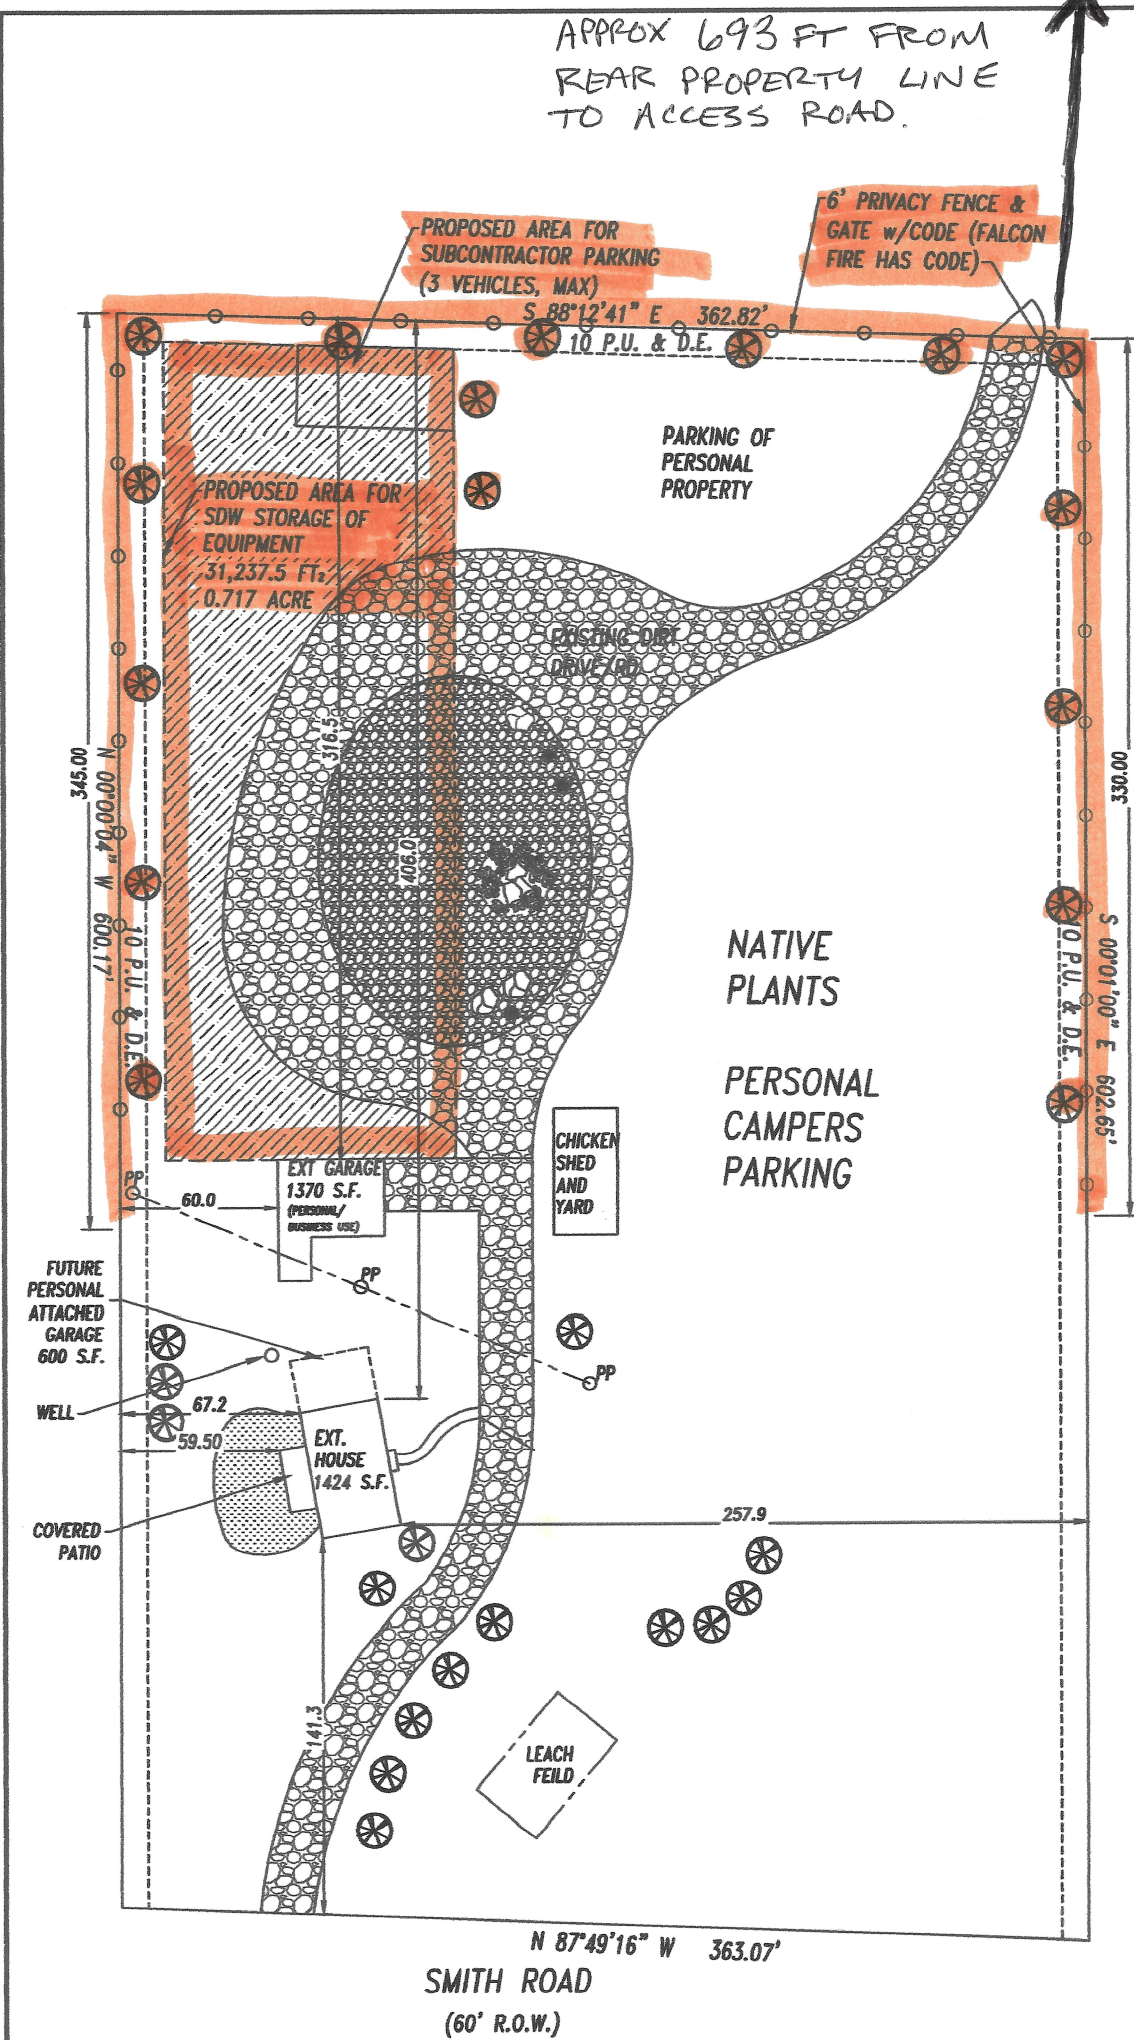

LEGEND


SYMBOL	DESCRIPTION	QUANTITY
	NATIVE/ UNTOUCHED	
	EXISTING DRIVEWAY/RD	
	BRUSHED GRAY CONC.	0 s.f.
	SOD AREA	1600 s.f.
	1 1/2" ROCK	30,000 s.f.
	1 1/2" ROCK	
	BOULDER	3

PLANT QTY

Name	Count
ORNAMENTAL-GRASS 1 GAL	3
MAPLE-AUTUMN BLAZE 1.5 CAL	1
EVERGREEN 6 FT	16

PP	POWER POLE
SDW	SUNRISE DIRT WORKS

LANDSCAPE DESIGNED by CORONA DESIGNS for SUNRISE DIRT WORKS ONLY
(c) 2025, All Rights Reserved, No Reproduction Without Written Authorization

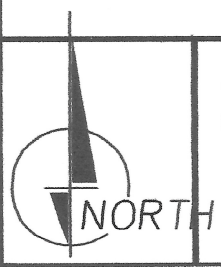

ADDRESS:
12260 SMITH ROAD
DESCRIPTION:
FALCON RANCHES
LOT 7 BLOCK 1 SUB 1
EL PASO COUNTY, CO

SUNRISEDIRTWORKS@GMAIL.COM

719-232-8500

