
VICINITY MAP

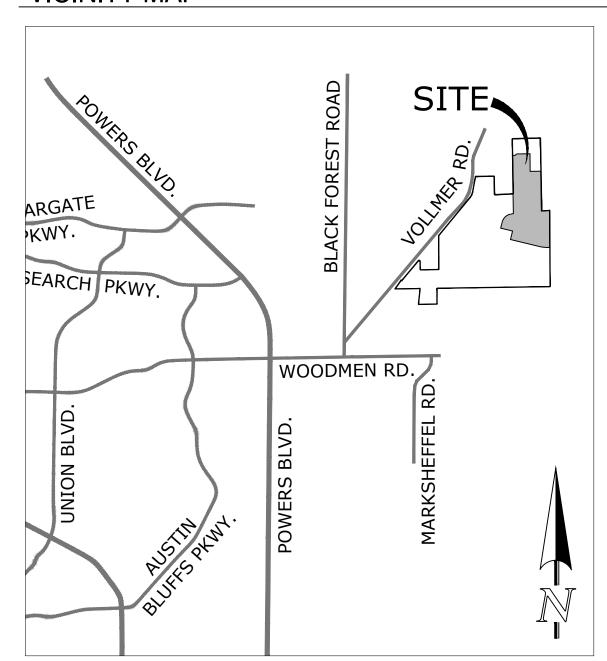

SITE DATA

OWNER: Classic SRJ Land, LLC 2138 Flying Horse Club Dr. Colorado Springs, CO 80921

Artesia Lot Holdings, LLC

4400 State Hwy. 121, Suite 410 The Colony, TX 75056 PREPARED BY: NES INC. 619 N. CASCADE AVE STE 200 COLORADO SPRINGS CO 80903

Proposed Zoning:

5227000006, 5227000008 and 5200000553 Tax ID Numbers: SKP 22-004 (Approved 2022) Sketch Plan: Current Zoning:

- part of this is 2023 file

328.71906 ac Total Area:

LEGAL DESCRIPTION

A PARCEL OF LAND BEING LOCATED IN A PORTION OF SECTIONS 27 AND 34. TOWNSHIP 12 SOUTH, RANGE 65 WEST OF THE SIXTH PRINCIPAL MERIDIAN, EL PASO COUNTY, COLORADO, BEING MORE PARTICULARLY DESCRIBED AS FOLLOWS:

RS-5000

BASIS OF BEARINGS: THE EASTERLY BOUNDARY OF RETREAT AT TIMBERRIDGE FILING NO. 2 RECORDED UNDER RECEPTION NO. 222715015, RECORDS OF EL PASO COUNTY, COLORADO, BEING MONUMENTED AT THE SOUTH END WHICH IS THE SOUTHWEST 1/16 CORNER OF SAID SECTION 27, BY A 3" ALUMINUM SURVEYORS CAP STAMPED "PLS 10376" AND AT THE NORTHERLY END BY A 1-1/2" ALUMINUM SURVEYORS CAP STAMPED "CCES LLC PLS 30118", IS ASSUMED TO BEAR N00°54'30"W, A DISTANCE OF 2478.00 FEET.

COMMENCING AT THE NORTHEASTERLY CORNER OF SAID RETREAT AT TIMBERRIDGE FILING NO. 2 SAID POINT BEING

THENCE N00°54'30"W, A DISTANCE OF 274.03 FEET; THENCE N89°05'30"E, A DISTANCE OF 224.51 FEET;

THENCE ON THE ARC OF A CURVE TO THE RIGHT WHOSE CENTER BEARS S61°18'17"E, HAVING A DELTA OF 61°09'02", A RADIUS OF 200.00 FEET, AND A DISTANCE OF 213.46 FEET;

THENCE N89°50'45"E, A DISTANCE OF 860.00 FEET; THENCE S00°09'15"E, A DISTANCE OF 1,248.33 FEET; THENCE N89°05'30"E, A DISTANCE OF 756.72 FEET TO THE WESTERLY BOUNDARY OF INDIAN WELLS SUBDIVISION, FILING

NO. 1, RECORDED IN PLAT BOOK J-3 AT PAGE 83;

2. N87°09'09"E, A DISTANCE OF 574.82 FEET TO THE NORTHWESTERLY CORNER OF BOW VALLEY SUBDIVISION,

THENCE ON SAID WESTERLY AND SOUTHERLY BOUNDARY THE FOLLOWING TWO (2) COURSES: 1. S01°01'59"E, A DISTANCE OF 2,832.59 FEET;

THENCE S00°13'01"E, ON SAID WESTERLY BOUNDARY, A DISTANCE OF 1,362.74 FEET;

THENCE CONTINUING S00°13'01"E, A DISTANCE OF 1,281.65 FEET; THENCE S89°33'47"W, A DISTANCE OF 260.78 FEET;

THENCE ON THE ARC OF A CURVE TO THE RIGHT, HAVING A DELTA OF 13°54'42", A RADIUS OF 1,500.00 FEET, AND A DISTANCE OF 364.20 FEET; THENCE N76°31'31"W, A DISTANCE OF 2,234.78 FEET;

THENCE N13°28'29"E, A DISTANCE OF 629.50 FEET; THENCE N76°31'31"W, A DISTANCE OF 864.69 FEET; THENCE N13°28'29"E, A DISTANCE OF 438.21 FEET;

THENCE ON THE ARC OF A CURVE TO THE RIGHT, HAVING A DELTA OF 63°41'16", A RADIUS OF 770.00 FEET, AND A DISTANCE OF 855.90 FEET: THENCE N77°09'45"E, A DISTANCE OF 226.32 FEET;

THENCE N00°54'30"W, A DISTANCE OF 1,401.50 FEET TO THE SOUTHEASTERLY CORNER OF SAID RETREAT AT THENCE CONTINUE N00°54'30"W, ON THE EASTERLY BOUNDARY OF SAID RETREAT AT TIMBERRIDGE FILING NO. 2, A


DISTANCE OF 2,478.00 FEET TO THE POINT OF BEGINNING.

CONTAINING A CALCULATED AREA OF 328.71906 ACRES (14,319,002 SQUARE FEET).

SMOKE STACK AT STERLING RANCH

SECTION 27 AND 34, IN TOWNSHIP 12 SOUTH, RANGE 65 WEST OF THE 6TH PRINCIPAL MERIDIAN, EL PASO COUNTY, COLORADO

RS-5000 REZONE

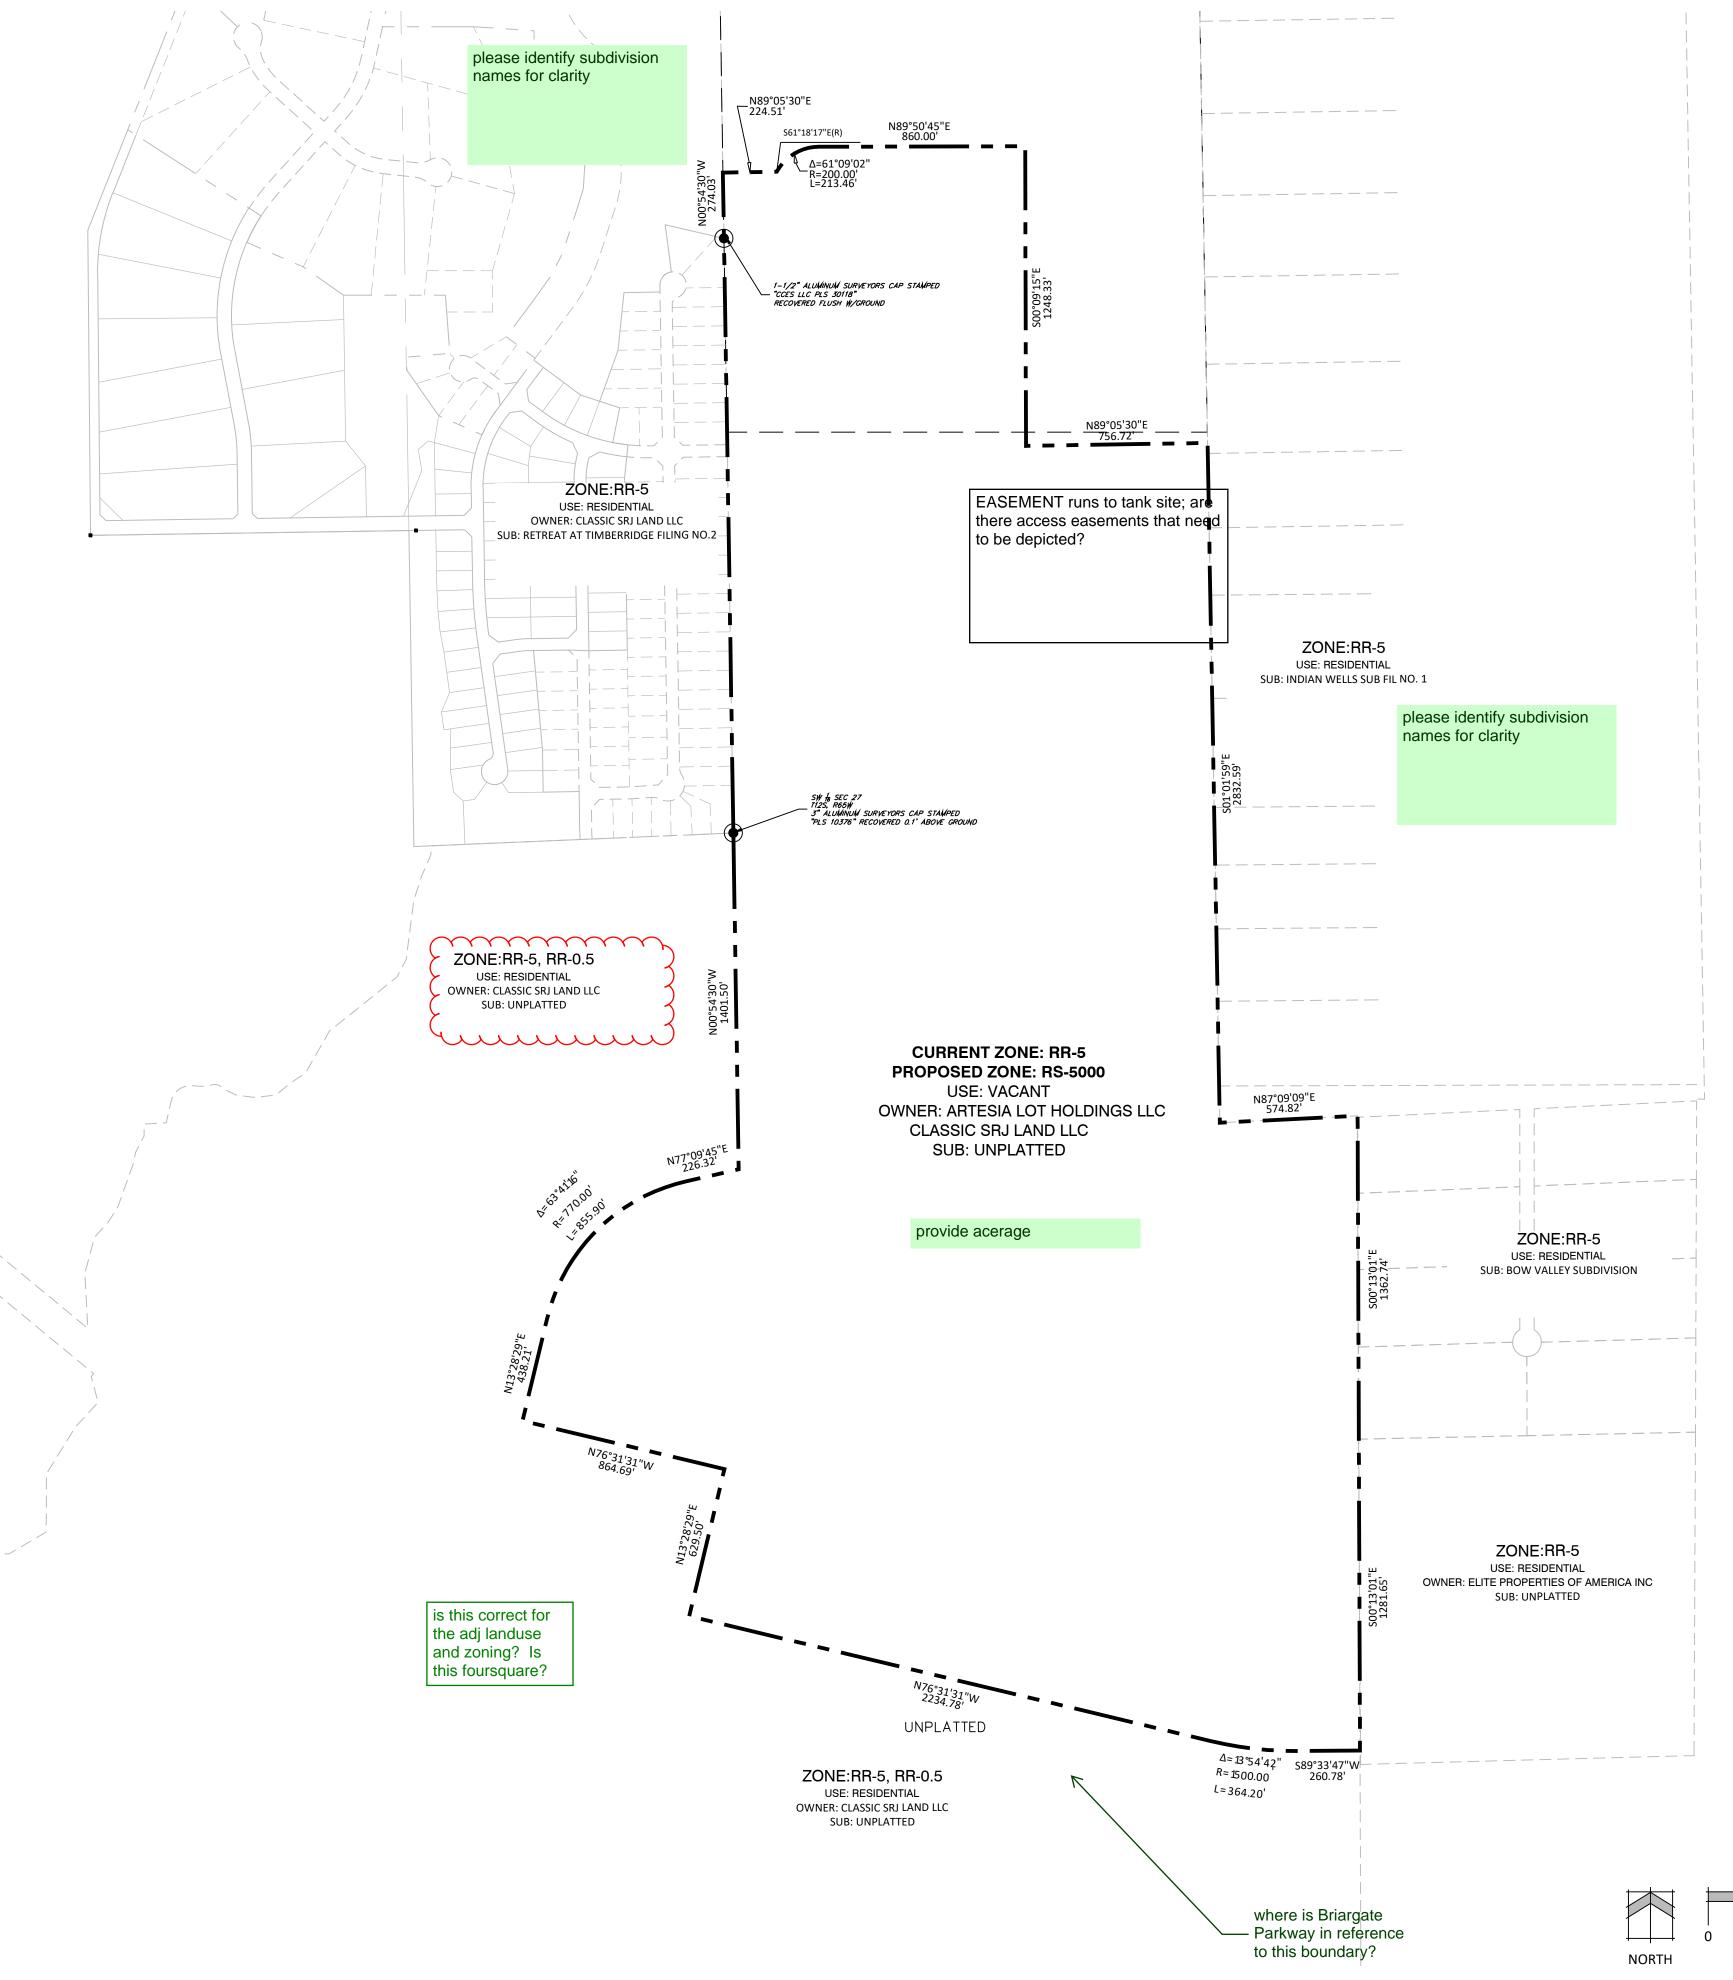



Colorado Springs, CO 80903

Tel. 719.471.0073 Fax 719.471.0267

www.nescolorado.com

© 2012. All Rights Reserved.

SMOKE STACK AT STERLING **RANCH**

REZONE

10/09/2023

A. BARLOW

B. PERKINS

DATE: PROJECT MGR: PREPARED BY:

ENTITLEMENT

DESCRIPTION:

REZONE EXHIBIT

P2311

SCALE: 1" = 400'

V1_ Zone Map P2311 comment.pdf Markup Summary

AutoCAD SHX	Text (5)	
''/6°31'31"W 2234.78" UNPLATTED	Subject: Page Label: [1] Rezone -1 Author: AutoCAD SHX Text Date: Status: Color: Layer: Space:	UNPLATTED
i	Subject: Page Label: [1] Rezone -1 Author: AutoCAD SHX Text Date: Status: Color: Layer: Space:	POINT OF COMMENCING
1.10° Audieski singerora cer ssidera eccentra i sure gerenne	Subject: Page Label: [1] Rezone -1 Author: AutoCAD SHX Text Date: Status: Color: Layer: Space:	1-1/2" ALUMINUM SURVEYORS CAP STAMPED "CCES LLC PLS 30118" RECOVERED FLUSH W/GROUND
St. 6 SECT / P. Leville St. Constants of Assist Securing of Assist Securing St. Assist Securing	Subject: Page Label: [1] Rezone -1 Author: AutoCAD SHX Text Date: Status: Color: Layer: Space:	SW SEC 27 116 SEC 27 T12S, R65W 3" ALUMINUM SURVEYORS CAP STAMPED "PLS 10376" RECOVERED 0.1' ABOVE GROUND
	Subject: Page Label: [1] Rezone -1 Author: AutoCAD SHX Text Date: Status: Color: Layer: Space:	N
dsdparsons (9)		



Subject: Planner

Page Label: [1] Rezone -1 Author: dsdparsons Date: 11/2/2023 2:43:32 PM

Status: Color: Layer: Space:

please identify subdivision names for clarity



Subject: Cloud

Page Label: [1] Rezone -1 Author: dsdparsons Date: 11/2/2023 2:43:05 PM

Status: Color: ■ Layer: Space:

NTIAL

please identify subdivision names for clarity Subject: Planner

Page Label: [1] Rezone -1 Author: dsdparsons Date: 11/2/2023 2:43:42 PM

Status: Color: ■ Layer: Space: please identify subdivision names for clarity

is this correct for the adj landuse and zoning? Is this foursquare? Subject: Text Box

Page Label: [1] Rezone -1 Author: dsdparsons Date: 11/2/2023 2:53:13 PM

Status: Color: Layer: Space: is this correct for the adj landuse and zoning? Is this foursquare?

EASEMENT runs to tank site; and there access easements that need to be depicted?

Subject: Text Box

Page Label: [1] Rezone -1 Author: dsdparsons Date: 11/2/2023 2:52:06 PM

Status: Color: ■ Layer: Space: EASEMENT runs to tank site; are there access easements that need to be depicted?

A Space of Contract of Contrac

Subject: Callout

Page Label: [1] Rezone -1 Author: dsdparsons Date: 11/2/2023 2:53:55 PM

Status:
Color: Layer:
Space:

where is Briargate Parkway in reference to this boundary?

CLASSIC SRJ LAND LL: SUB: UNPLATTED Subject: Planner

Page Label: [1] Rezone -1 Author: dsdparsons Date: 11/2/2023 2:54:08 PM

Status: Color: Layer: Space: provide acerage

Space:

Subject: Cloud

Page Label: [1] Rezone -1 Author: dsdparsons Date: 11/2/2023 2:54:26 PM

Status: Color: Layer:

Subject: Callout

Page Label: [1] Rezone -1 Author: dsdparsons Date: 11/2/2023 2:54:39 PM

Status: Color: ■ Layer: Space:

part of this is 2023 file

V1_ Zone Map P2311 comment.pdf Markup Summary

dsdparsons (9)



Subject: Planner

Page Label: [1] Rezone -1 Author: dsdparsons

Date: 11/2/2023 2:43:32 PM

Status: Color: ■ Layer: Space: please identify subdivision names for clarity



Subject: Cloud

Page Label: [1] Rezone -1

Author: dsdparsons

Date: 11/2/2023 2:43:05 PM

Status: Color: Layer: Space:



Subject: Planner

Page Label: [1] Rezone -1

Author: dsdparsons

Date: 11/2/2023 2:43:42 PM

Status: Color: ■ Layer: Space: please identify subdivision names for clarity

is this correct for the adj landuse and zoning? Is this foursquare? Subject: Text Box

Page Label: [1] Rezone -1

Author: dsdparsons

Date: 11/2/2023 2:53:13 PM

Status: Color: Layer: Space: is this correct for the adj landuse and zoning? Is this foursquare?



Subject: Text Box

Page Label: [1] Rezone -1

Author: dsdparsons

Date: 11/2/2023 2:52:06 PM

Status: Color: ■ Layer: Space: EASEMENT runs to tank site; are there access easements that need to be depicted?



Subject: Callout

Page Label: [1] Rezone -1

Author: dsdparsons

Date: 11/2/2023 2:53:55 PM

Status: Color: ■ Layer: Space: where is Briargate Parkway in reference to this boundary?

Subject: Planner provide acerage Page Label: [1] Rezone -1 Author: dsdparsons Date: 11/2/2023 2:54:08 PM Status: Color: Layer: Space: Subject: Cloud Page Label: [1] Rezone -1 Author: dsdparsons Date: 11/2/2023 2:54:26 PM Status: IPTION Color: Layer: Space: Subject: Callout part of this is 2023 file Page Label: [1] Rezone -1 Author: dsdparsons Date: 11/2/2023 2:54:39 PM Status: Color: Layer:

Space: