



BLDG A NORTH FACE  
SCALE: 1/8" = 1'-0"

SIGNAGE NOTE:  
1. INDIVIDUAL CHANNEL LETTERS BUILDING MOUNTED  
2. LIGHT SOURCE INTERNAL LED INTENSITY NOT TO EXCEED EPC ALLOWED LUMINENS.  
3. FACE COLOR & CHANNEL RETURN COLORS TBD

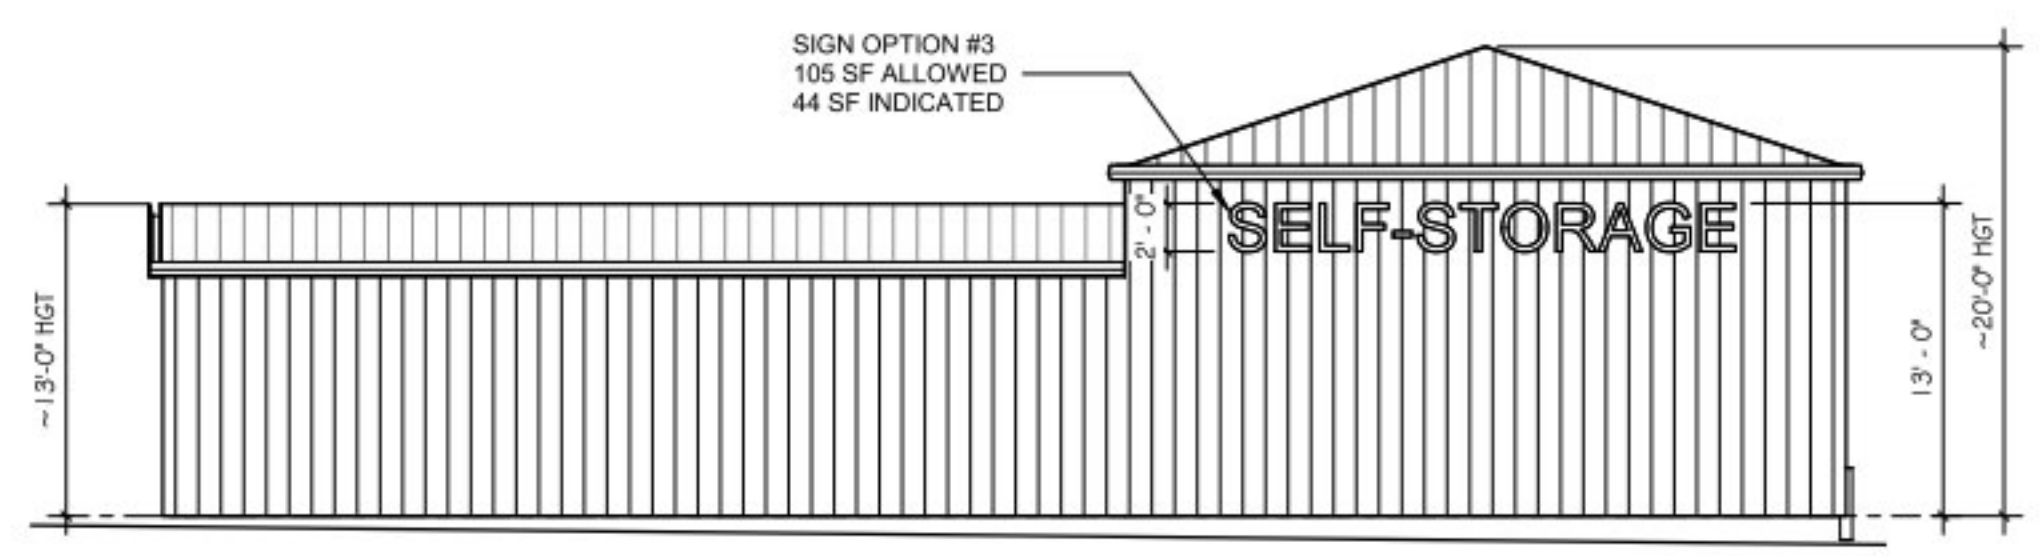


BLDG B NRTH FACE  
SCALE: 1/8" = 1'-0"

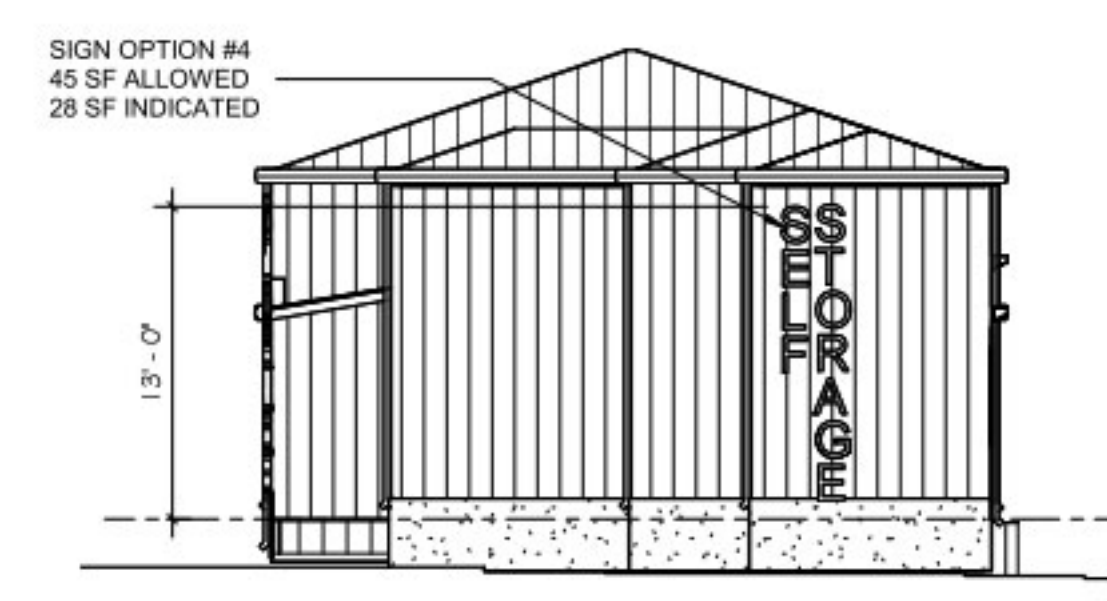

BLDG A WEST FACE  
SCALE: 1/8" = 1'-0"

E PLATTE AVE

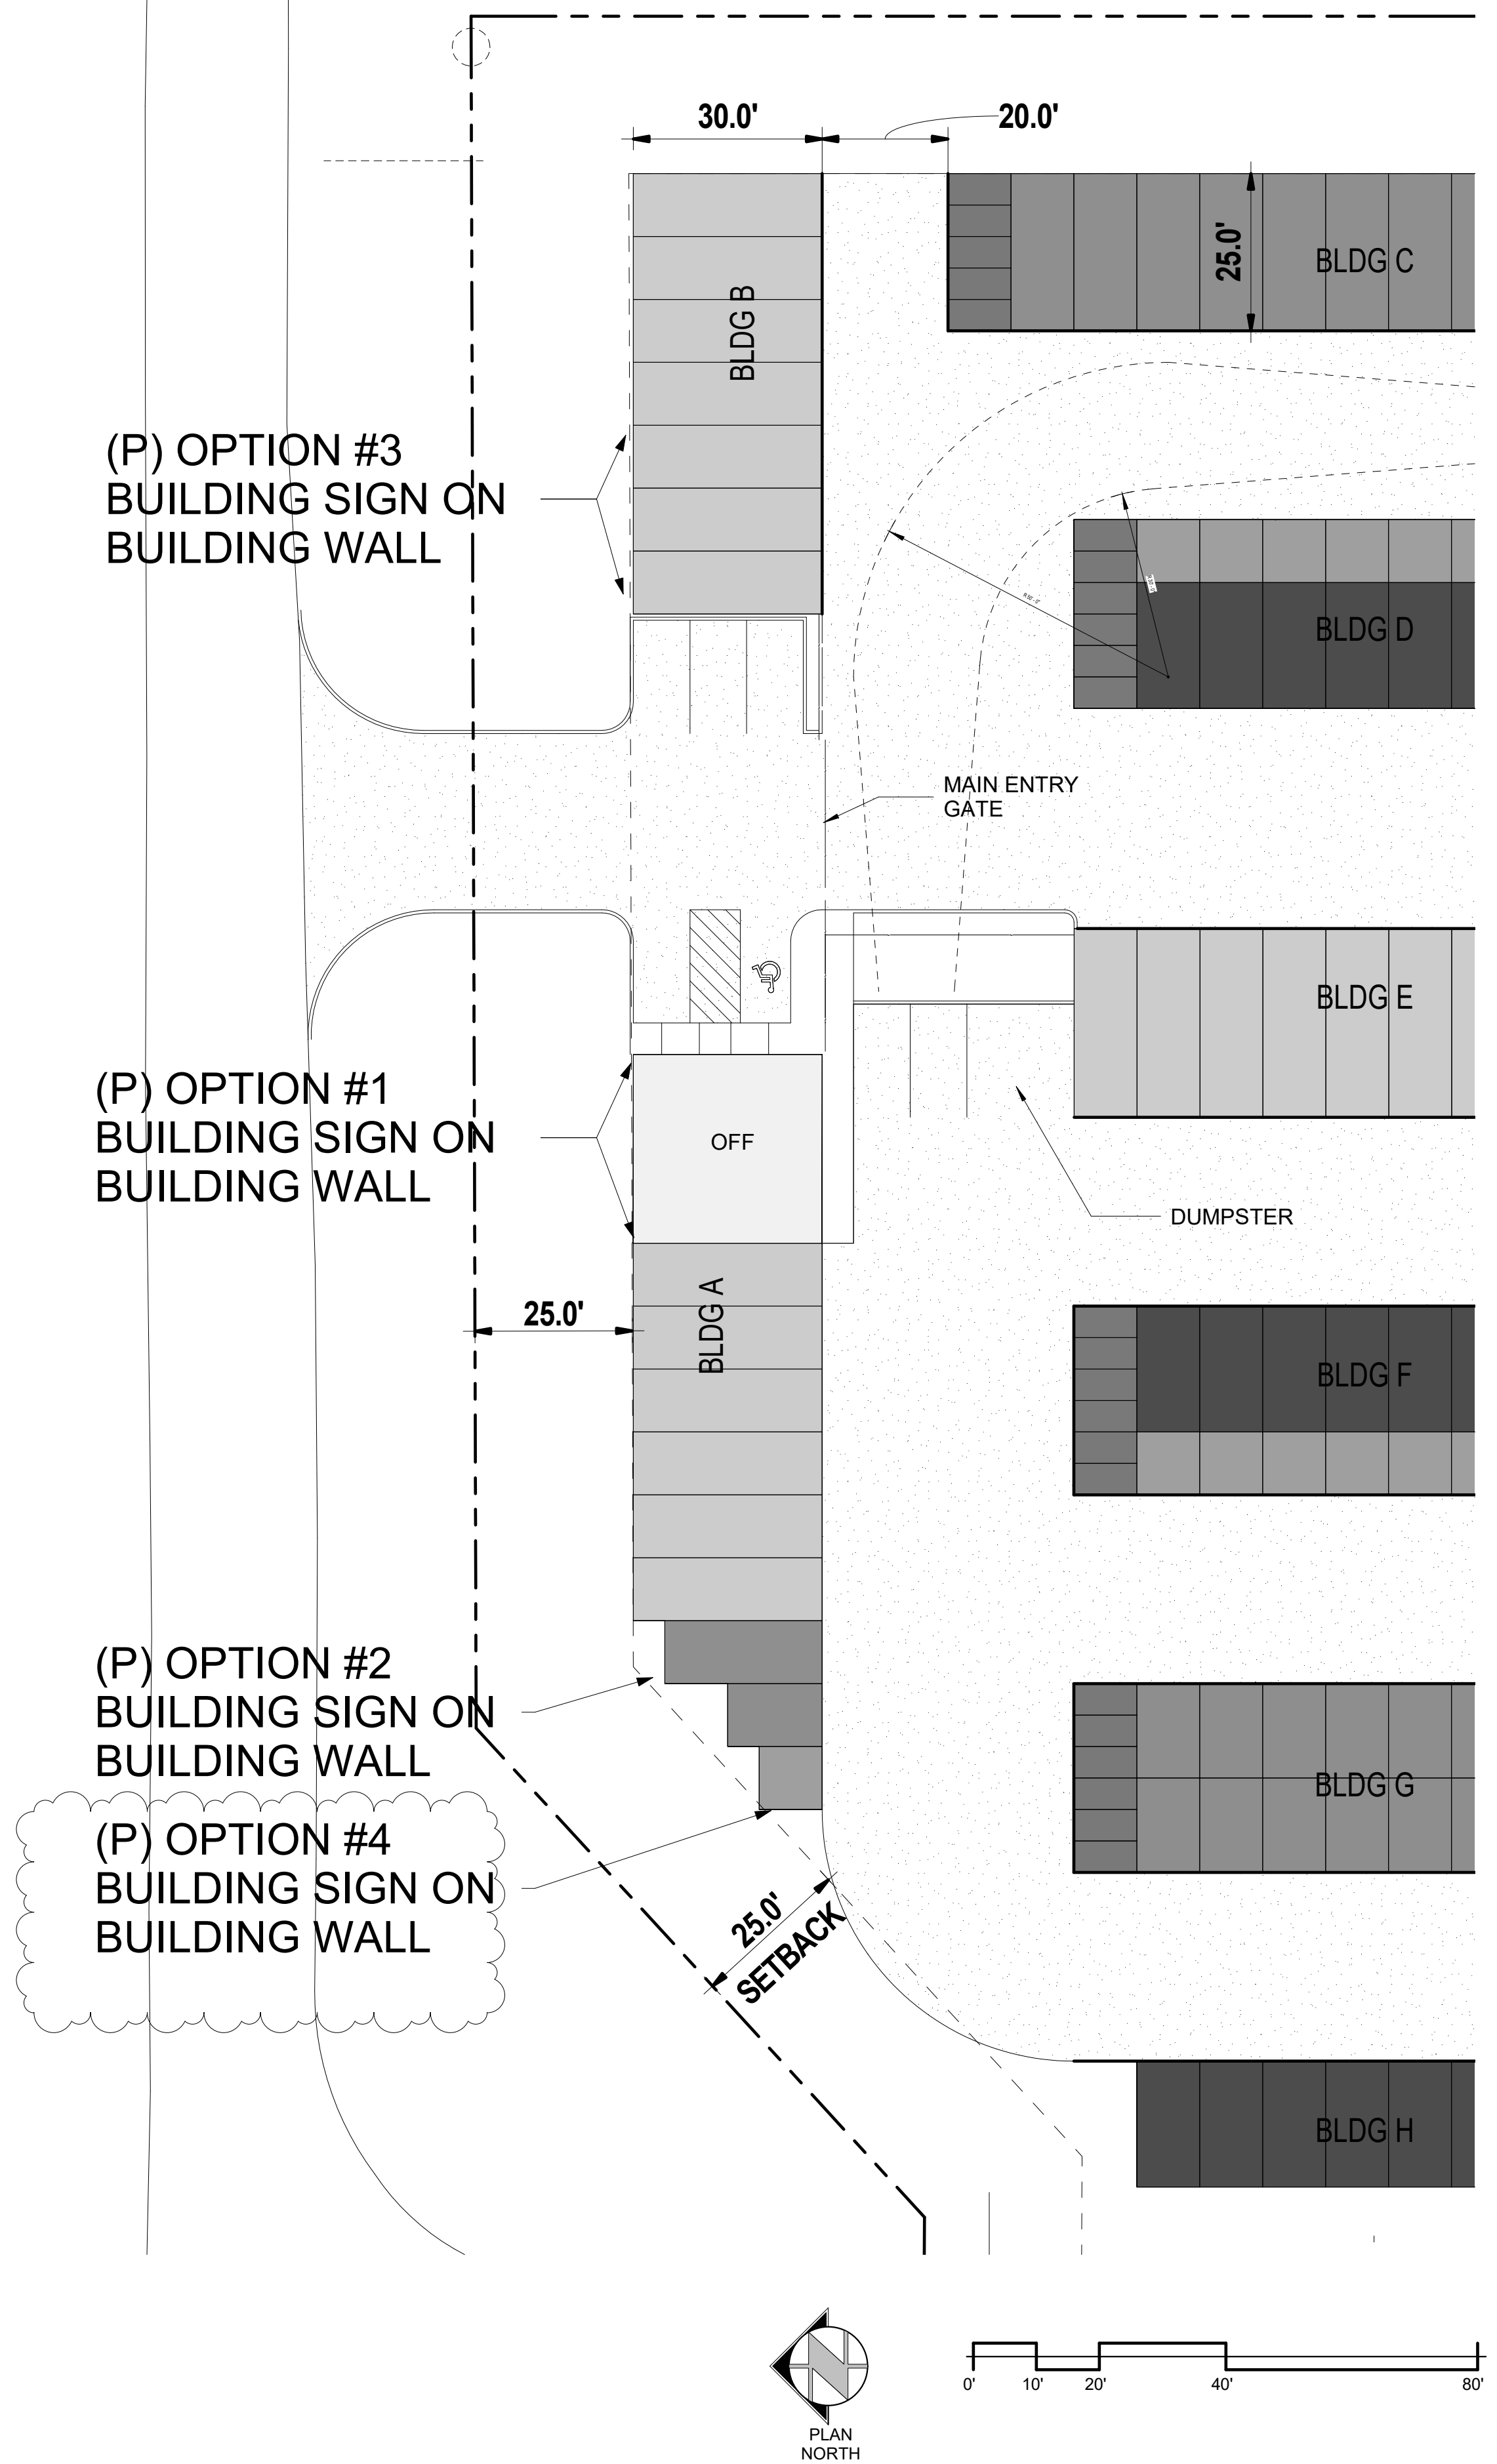

1 SIGN PLAN  
SCALE: 1" = 20'-0"