




BLDG A  
SCALE: 1/8" = 1'-0"

Please include:  
 1. Location, height and intensity of all outdoor illumination for the sign.  
 2. Setback distances from all lot line to all existing and proposed signs.  
 3. If illuminated, detailed description of illuminating devices and how the proposed illumination will be in compliance with the lighting standards.

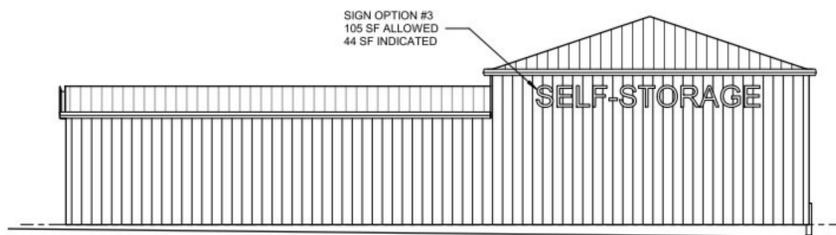

BLDG B  
SCALE: 1/8" = 1'-0"

**E PLATTE AVE**  
**PLATTE AVENUE FRONTAGE ROAL**  
**RIGHT OF WAY VARIES**

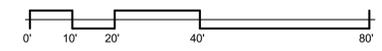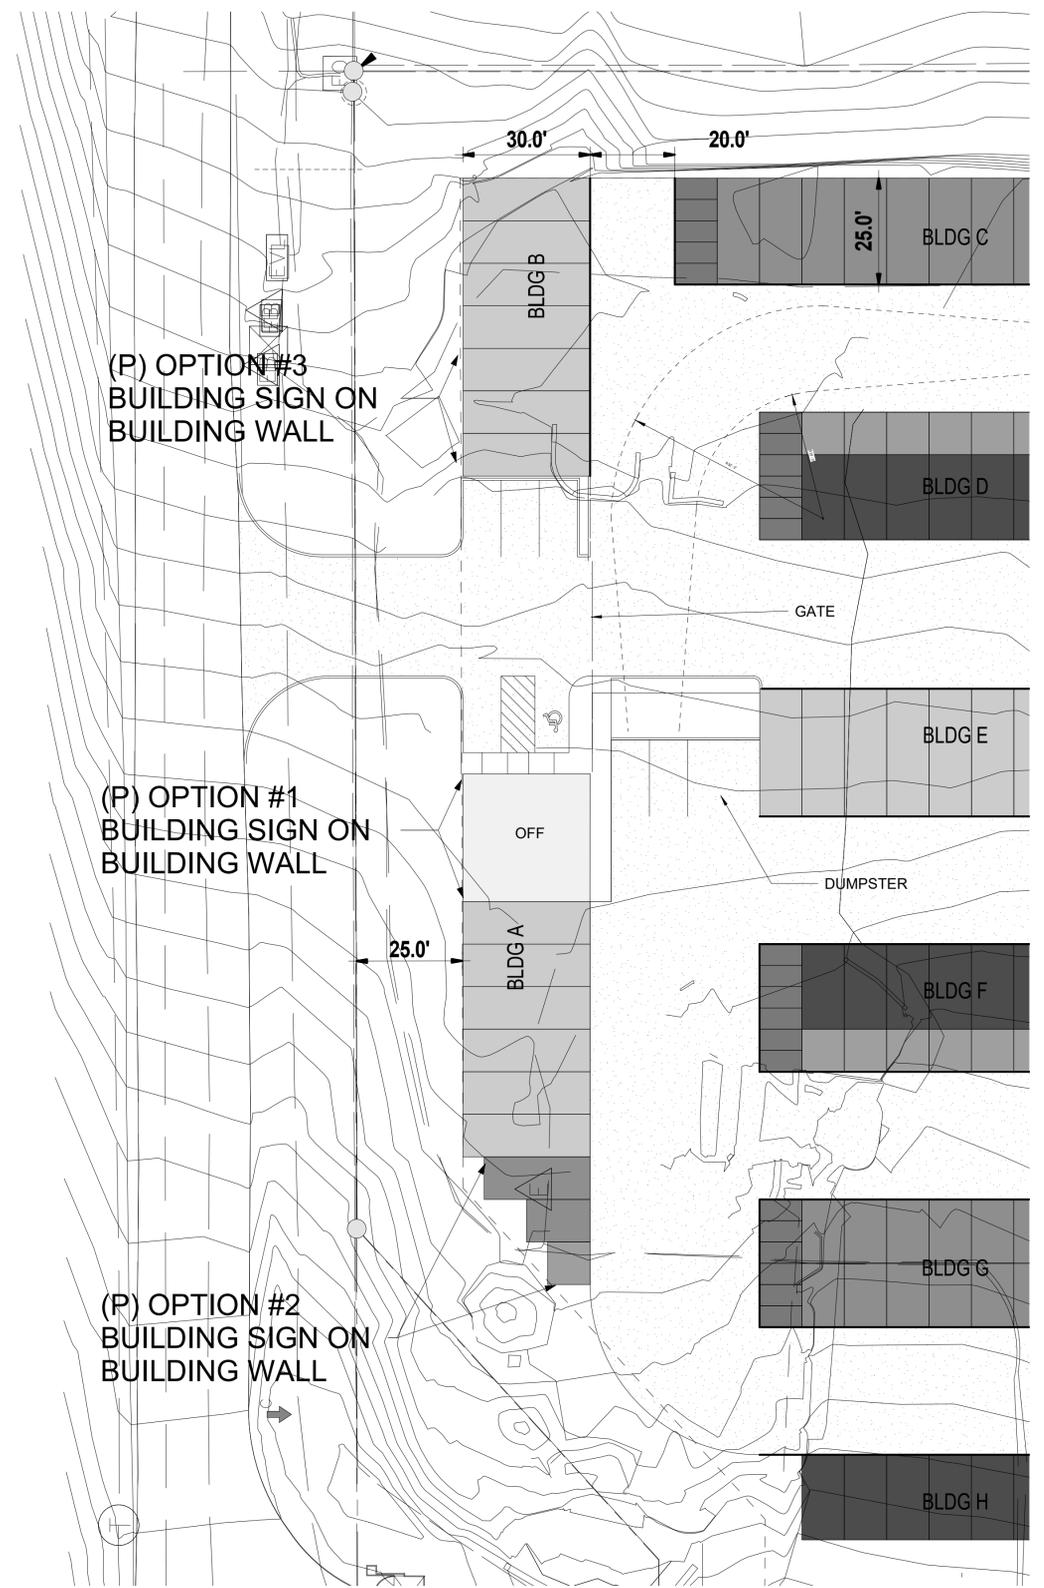

**1** SIGN PLAN  
SCALE: 1" = 20'-0"

ARCHENG: Designer	DATE: 05.08.24
DRAWN: Author	REVISION: DATE
CHECKED: Checker	
JOB NO: 195706	
SHEET NO: DP-34	