




5 ELEVATION - SOUTH
DP-2 SCALE: 1/8" = 1'-0"

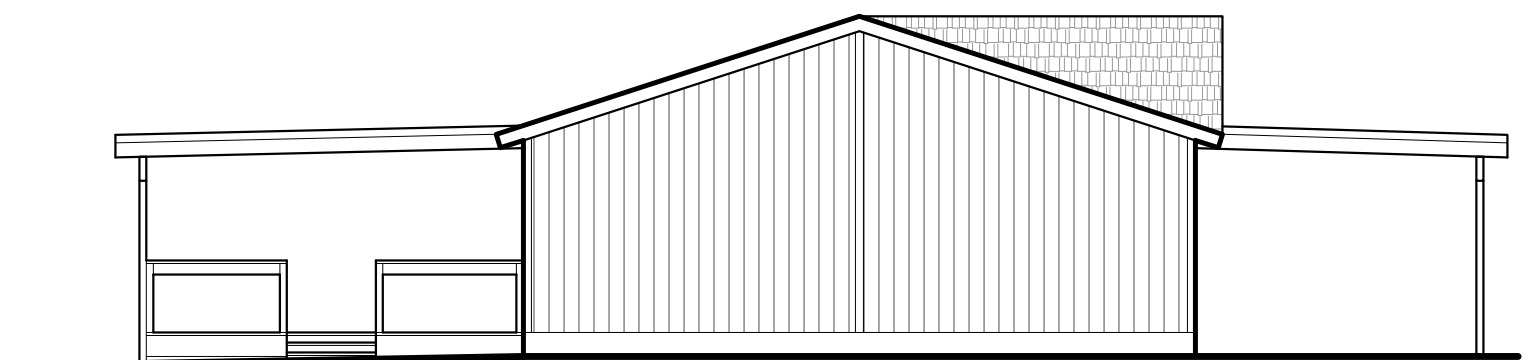


3 ELEVATION - WEST
DP-2 SCALE: 1/8" = 1'-0"

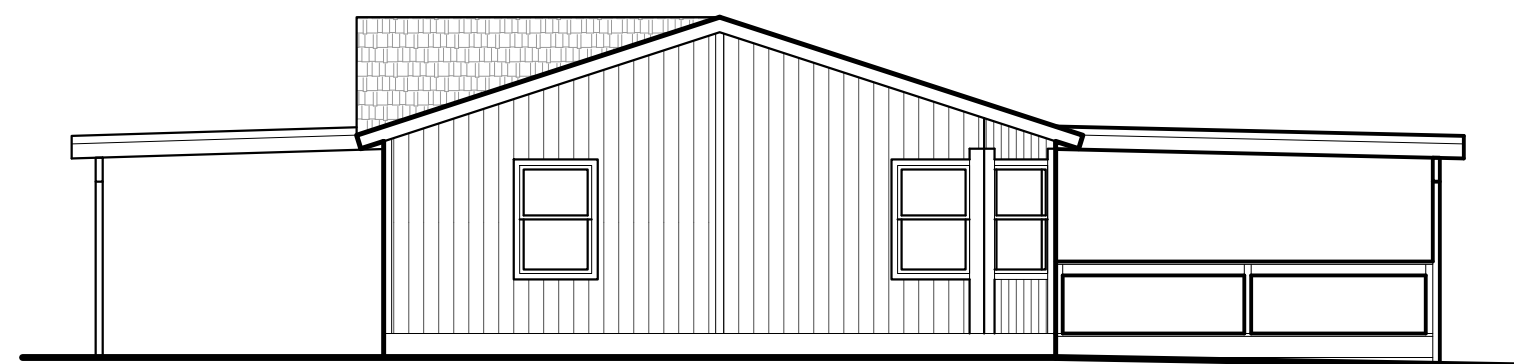

4 ELEVATION - EAST
DP-2 SCALE: 1/8" = 1'-0"

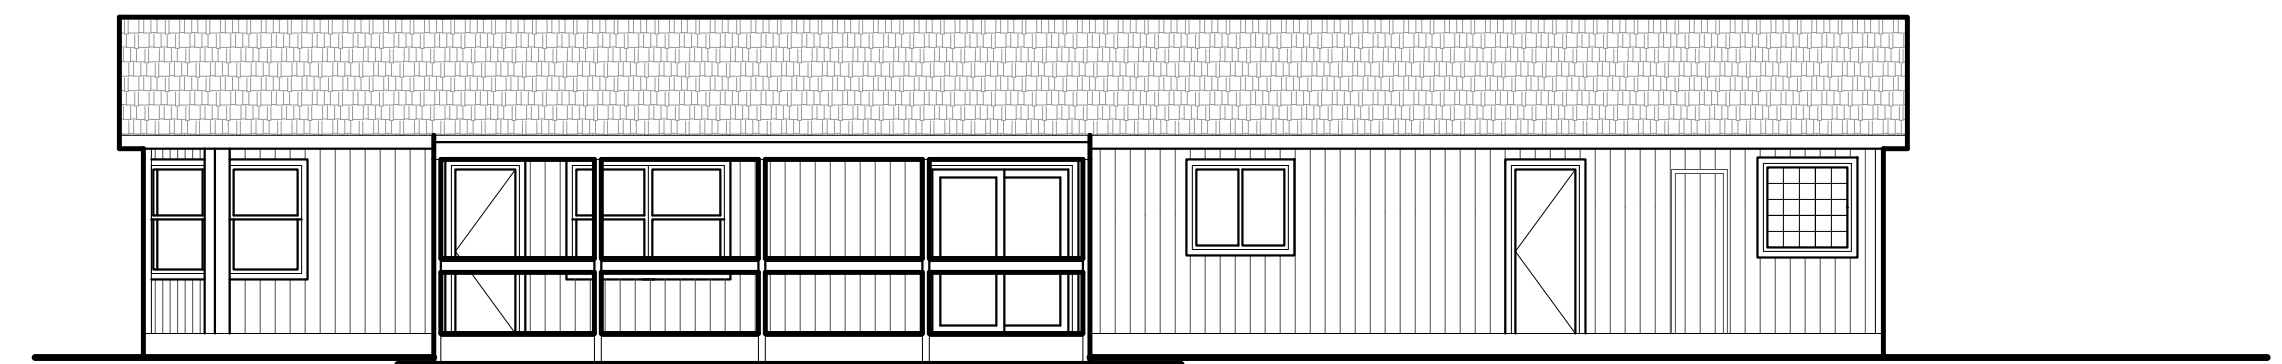

2 ELEVATION - NORTH
DP-2 SCALE: 1/8" = 1'-0"

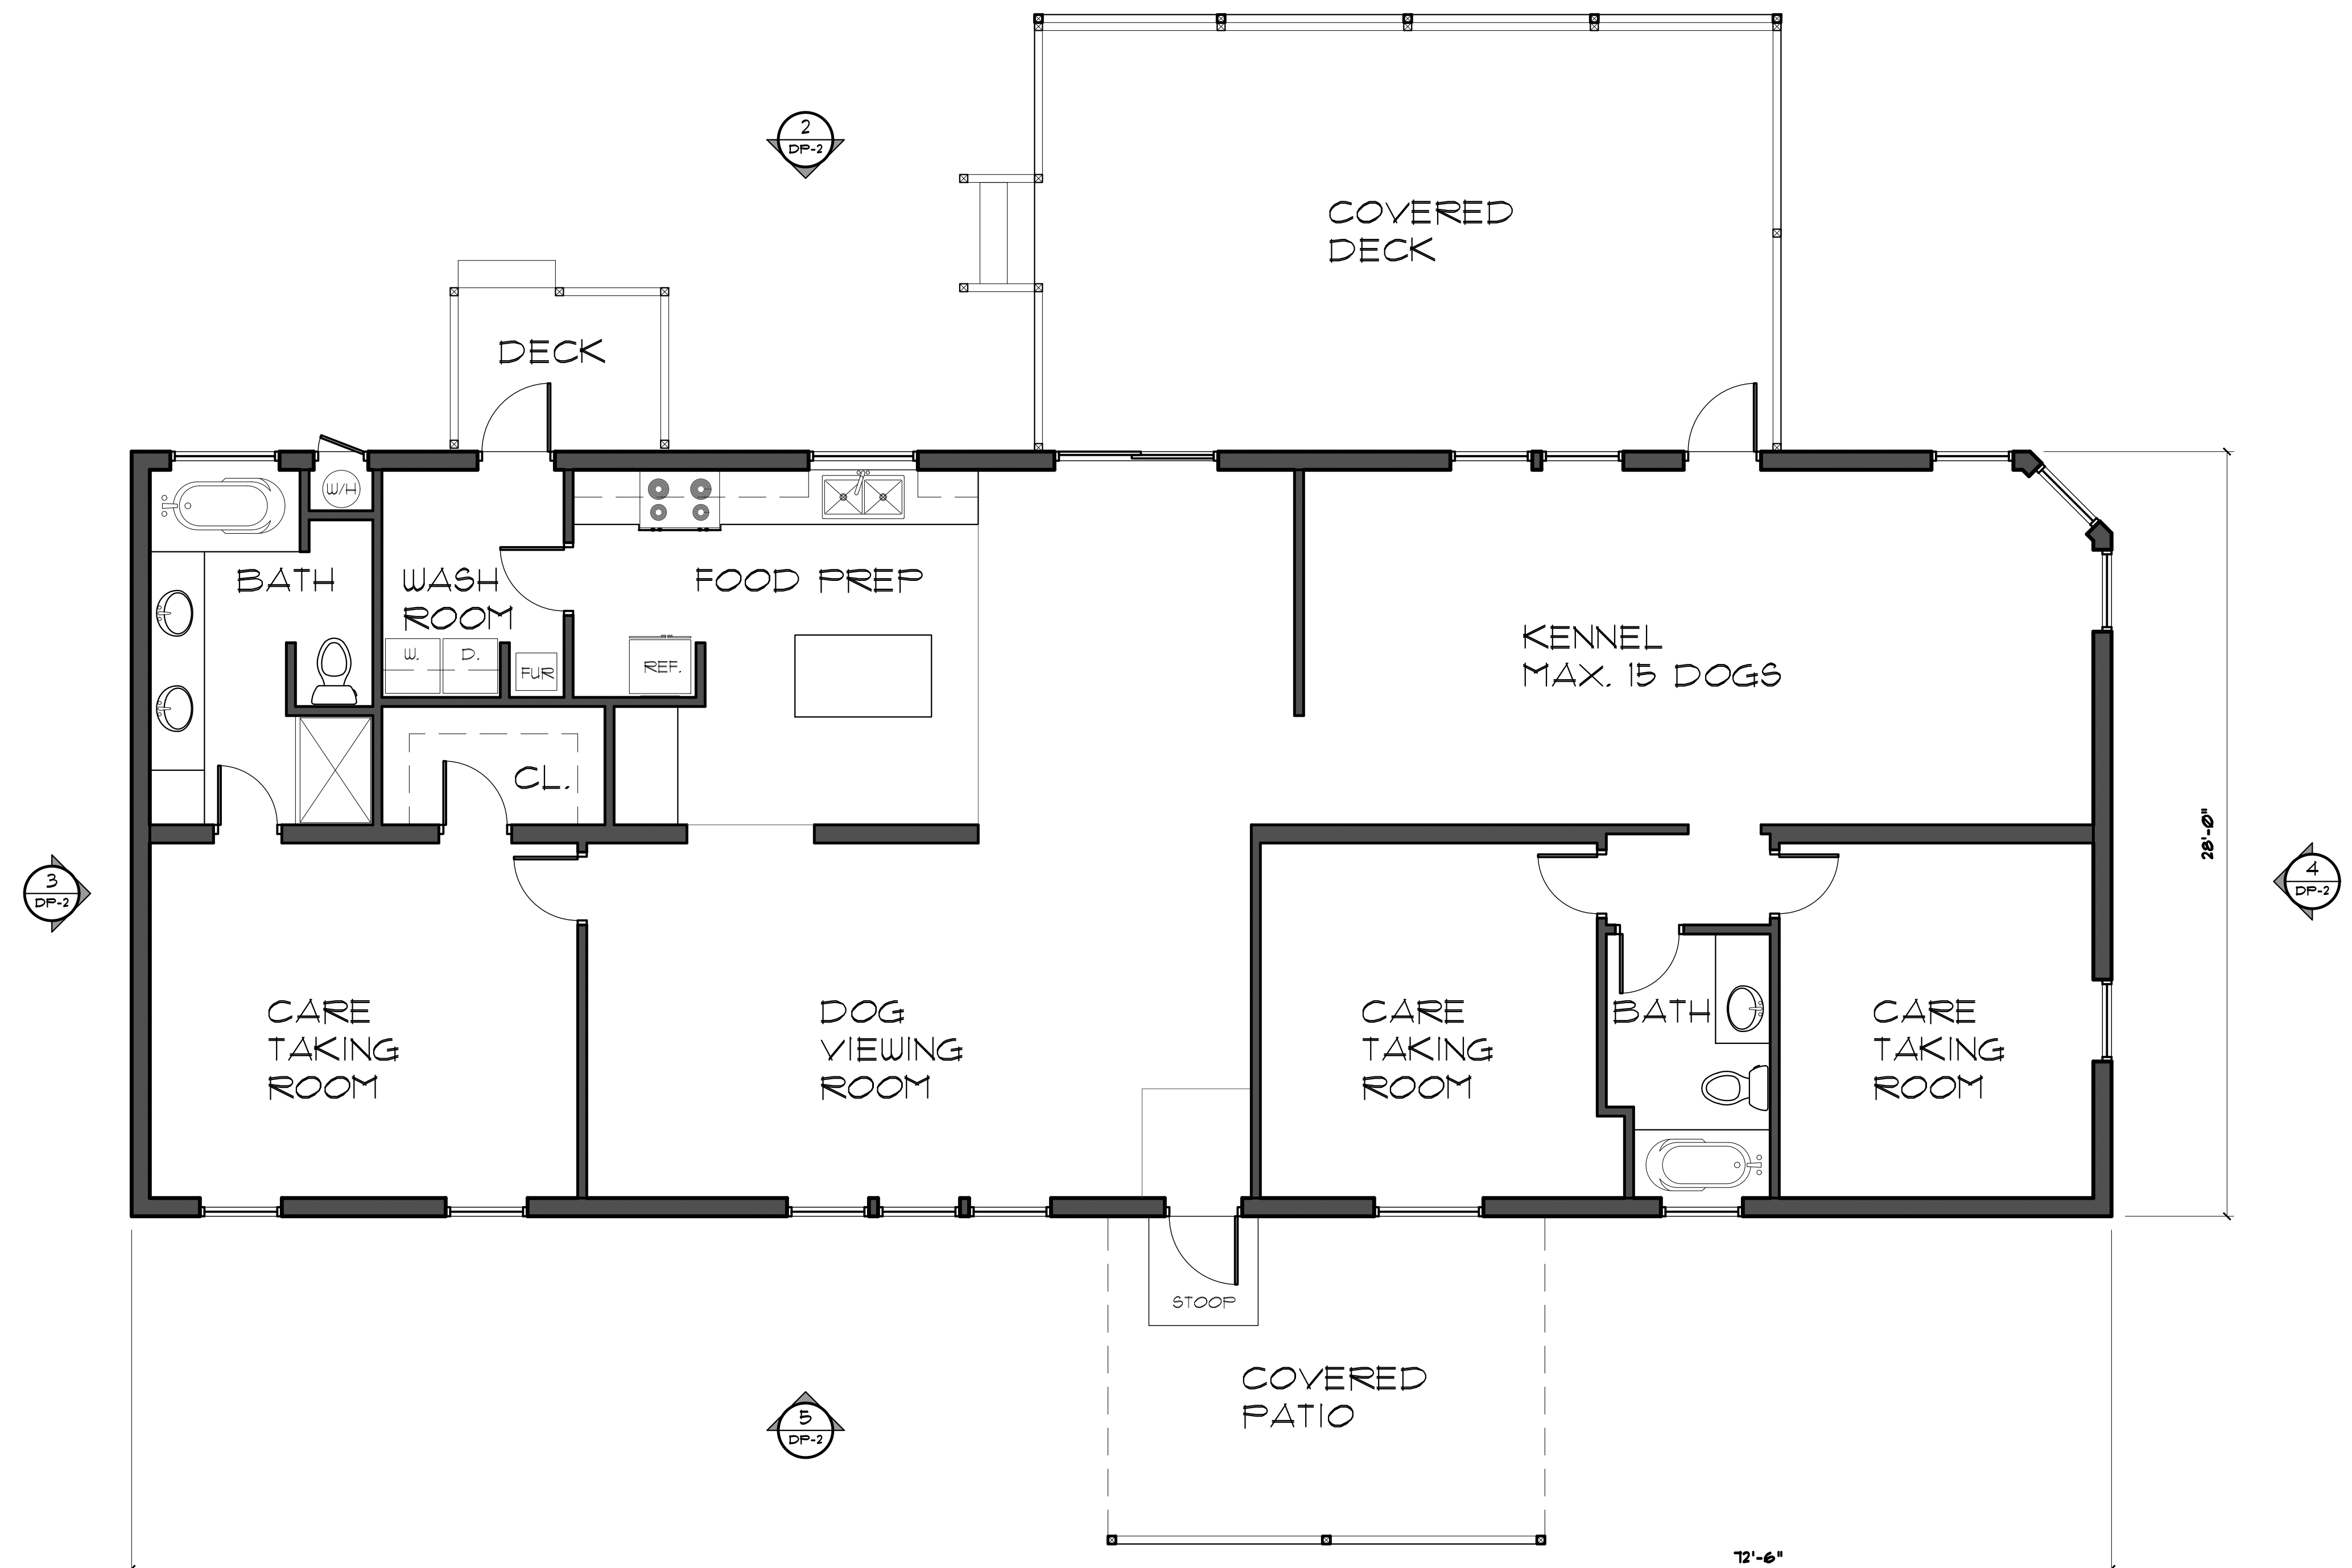

1 PLAN -
DP-2 SCALE: 1/4" = 1'-0"

MUTT-HUT - DEVELOPMENT PLAN

21910 ENOCH ROAD, CALHAN, COLORADO 80808

John P. Nelson
ASSOCIATES
1636 E. Pikes Peak, Colorado Springs, CO 80909 Phone: (719) 437-3394
john@jpnarch.com (719) 632-1181 Fax

PLAN AND ELEVATIONS

PROJECT NO.
DRN. BY: L.C.R.
REVISIONS:



ISSUE DATE: 06/07/2018
SHEET:
DP-2
(2 of 3)