

P:\Proj-Cv3D-2020\PrivateRoadSignDets.dwg, Sht01, 7/13/2021 12:08:04 PM, dahnorton, Supersedes All Previously Dated Sets


CALL UTILITY NOTIFICATION
CENTER OF COLORADO
811

CALL 3 BUSINESS DAYS IN ADVANCE
BEFORE YOU DIG, GRADE OR EXCAVATE
FOR THE MARKING OF UNDERGROUND
MEMBER UTILITIES.

811

Know what's below.
Call before you dig.

FINAL 7/13/2021

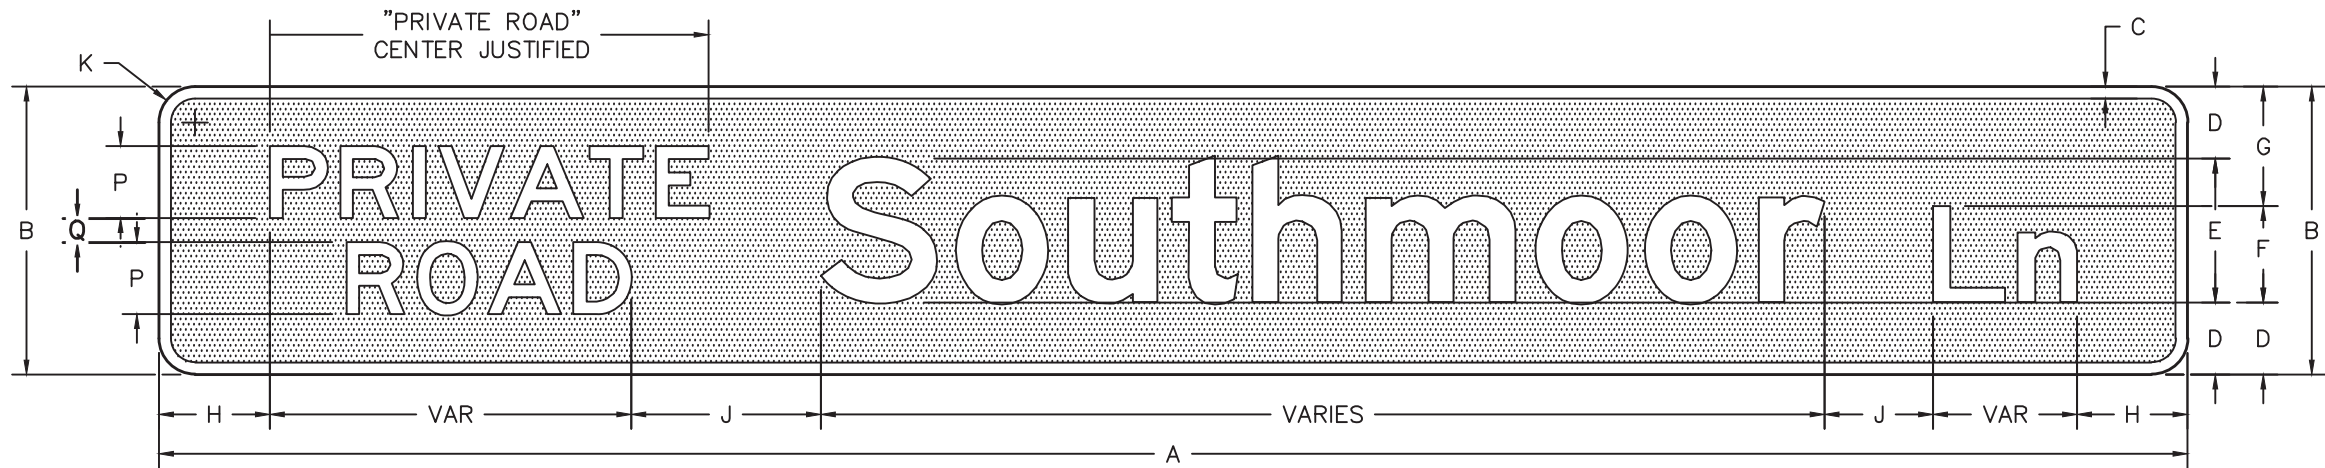

C

SIGN DIMENSIONS


A	B	C	D	E	F	G	H	J	K	P	Q
VAR	8	0.375	2	4 D	3 D	3	3 (MIN)	3	1	2.25	1.5
VAR	12	0.5	3	6 D	4 D	5	4.5 (MIN)	4.5	1.5	3	2

COLORS: LEGEND, BORDER –WHITE (RETROREFLECTIVE)
 BACKGROUND –GREEN (RETROREFLECTIVE)

NOTES:
REFERENCE SUPPLEMENTAL SPECIFICATION

Sign Detail
Scale: NTS

Computer File Information				Index of Revisions					As Constructed		Private Road Detail				Project No./Code				
Creation Date:		3/4/2021		Initials:		DAN			(R-)		7/13/2021		Approval Date		JEI		EPC		
Last Modification Date:		7/13/2021		Initials:		DAN			(R-)								Standard Drawing		
Full Path:				P:\Proj-Cv3D-2020					(R-)										
Drawing File Name:				PrivateRoadSignDets.dwg					(R-)										
Acad. Ver. Civ3D 2020				Scale:		n/a			Units:		Feet		(R-)						
								El Paso County Department of Public Works											
								3275 Akers Drive Colorado Springs, Colorado 80922-1547 Ph: 719-520-6460 Fax: 719-520-6878											
								Division of Transportation											
								No Revisions:				Designer:		JP		Structure			
								Revised:				Detailer:		DAN		Numbers			
								Void:				SheetSubset:				Subset Sheets:		of	
																Sheet Number		1	

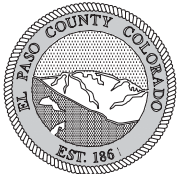

El Paso County
Department of Public Works
3275 Akers Drive
Colorado Springs, Colorado 80922-1547
Ph: 719-520-6460 Fax: 719-520-6878
Division of Transportation