
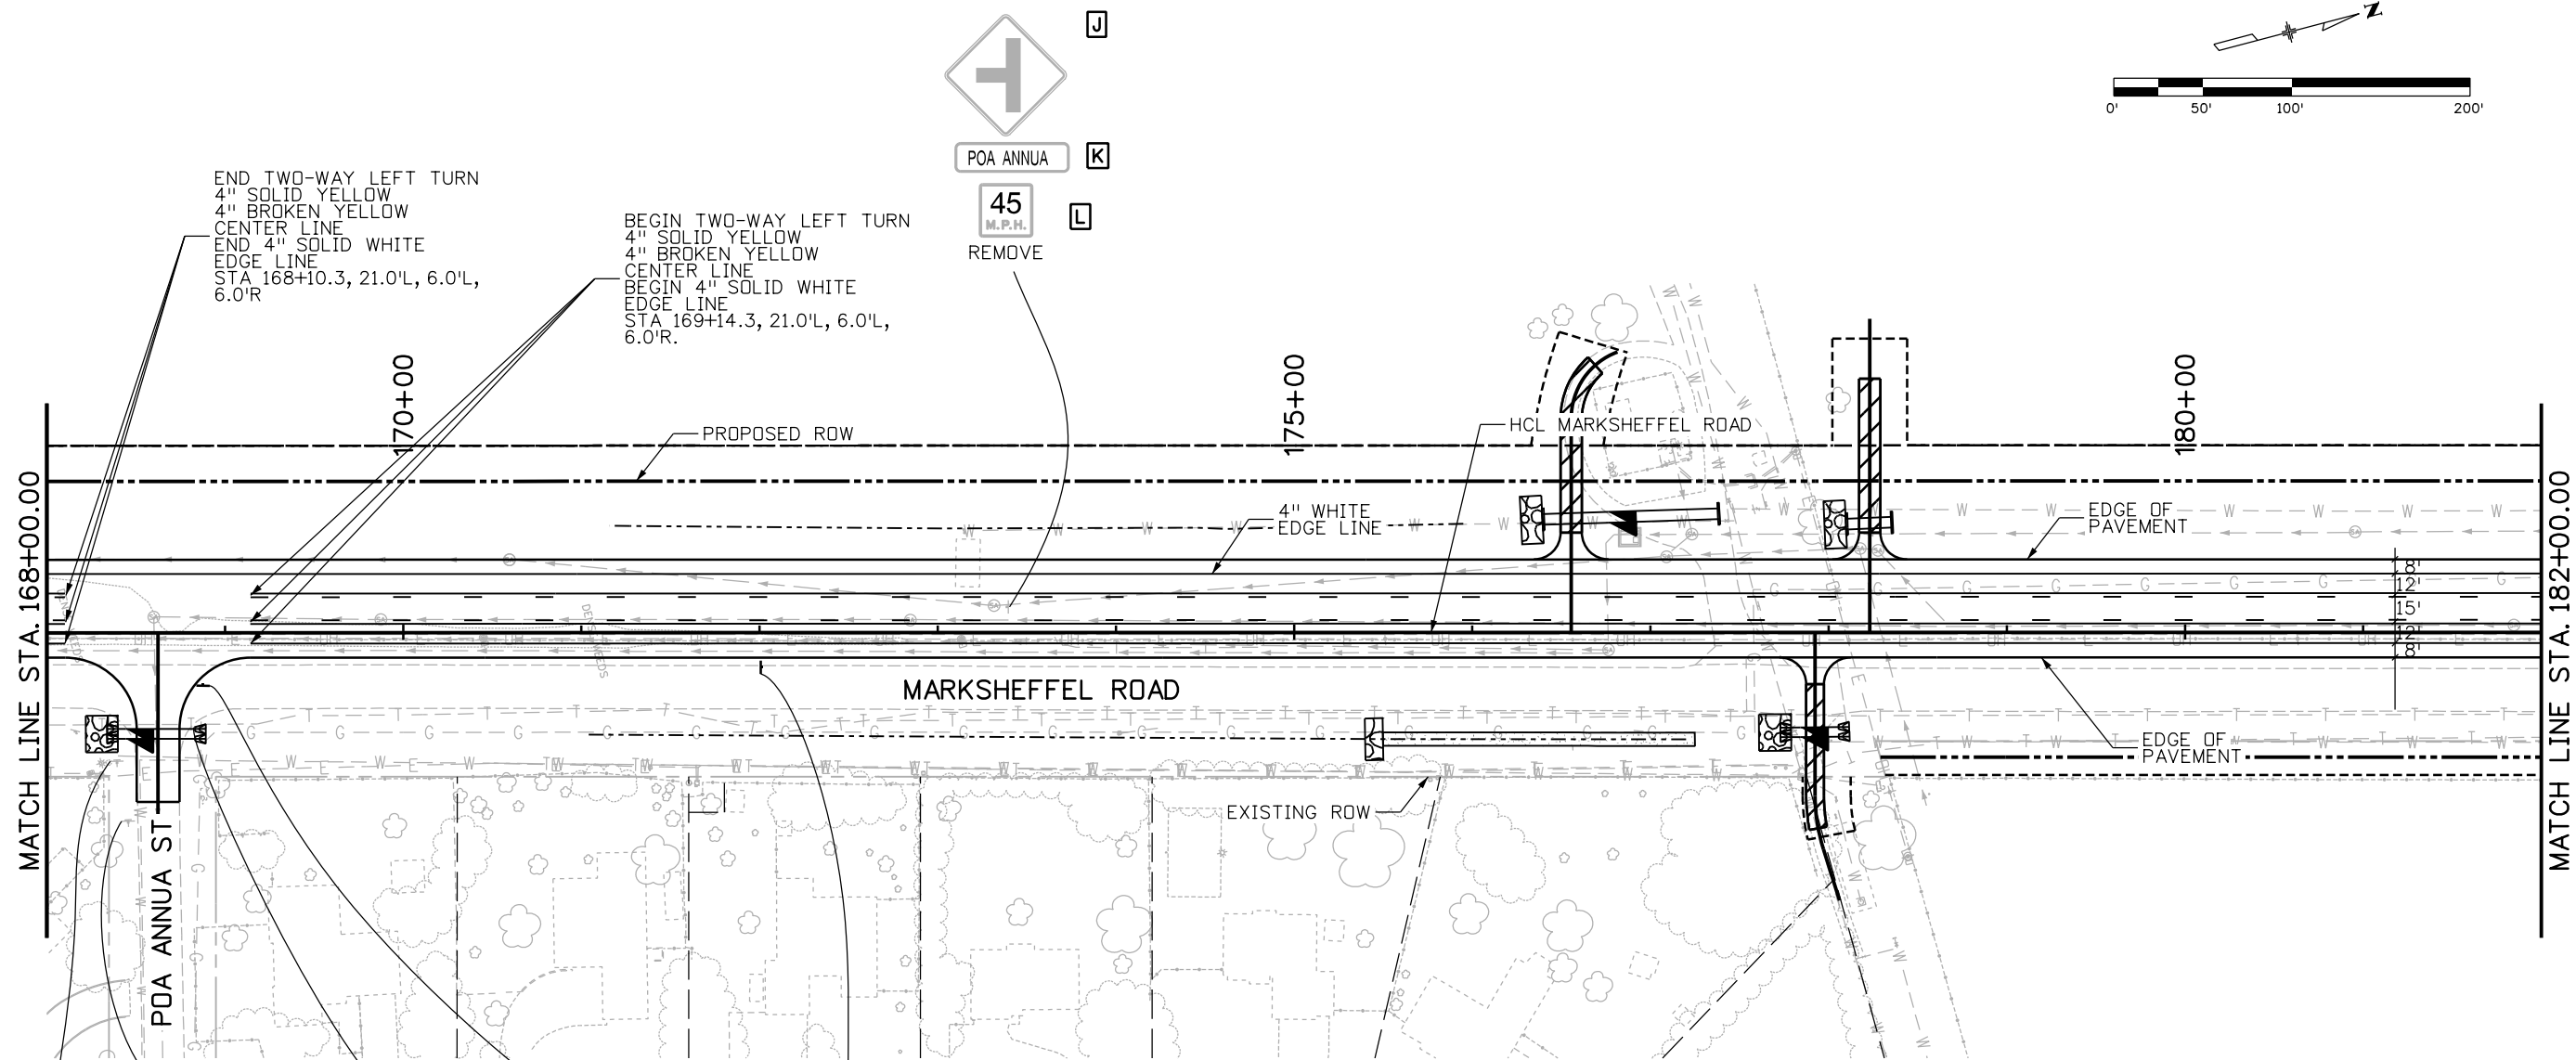


brocers 9:54:28 AM c:\pwworking\oma\d2386530\South-Marksheffel\_TRAF\_Sign\_Stripe\_Plan08.dgn

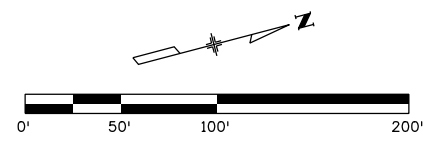

**A** NO TRUCKS OVER 10,000 LBS GVWR PROTECT IN PLACE  
**B** SPEED LIMIT 25 PROTECT IN PLACE  
**C** MARKSHEFFEL RD  
**D** STOP  
**E** POA ANNUA REMOVE  
**F** Poa Anna ST  
**G** Marksheffel RD  
**H** STOP R1-1 36"x36"  
**I** SPEED LIMIT 55 R2-1 (55) 30"x36"  
**J** POA ANNUA  
**K** POA ANNUA  
**L** 45 M.P.H. REMOVE

Print Date: 12/12/2017	
File Name: South-Marksheffel_TRAF_Sign_Stripe_Plan08.dgn	
Horiz. Scale: 1:100 Vert. Scale: As Noted	
Unit Information Unit Leader Initials	

Sheet Revisions		
Date:	Comments	Init.

As Constructed
No Revisions: 07/24/2017
Revised:
Void:

MARKSHEFFEL ROAD SIGNING AND STRIPING PLAN 168+00.00 TO 182+00.00			
Designer:	DCK	Structure Numbers	
Detailer:	DDS	Subset Sheets:	
Sheet Subset:	TRAFFIC	of	

Project No./Code	
Sheet Number	T-57