


Black
Squirrel Rd

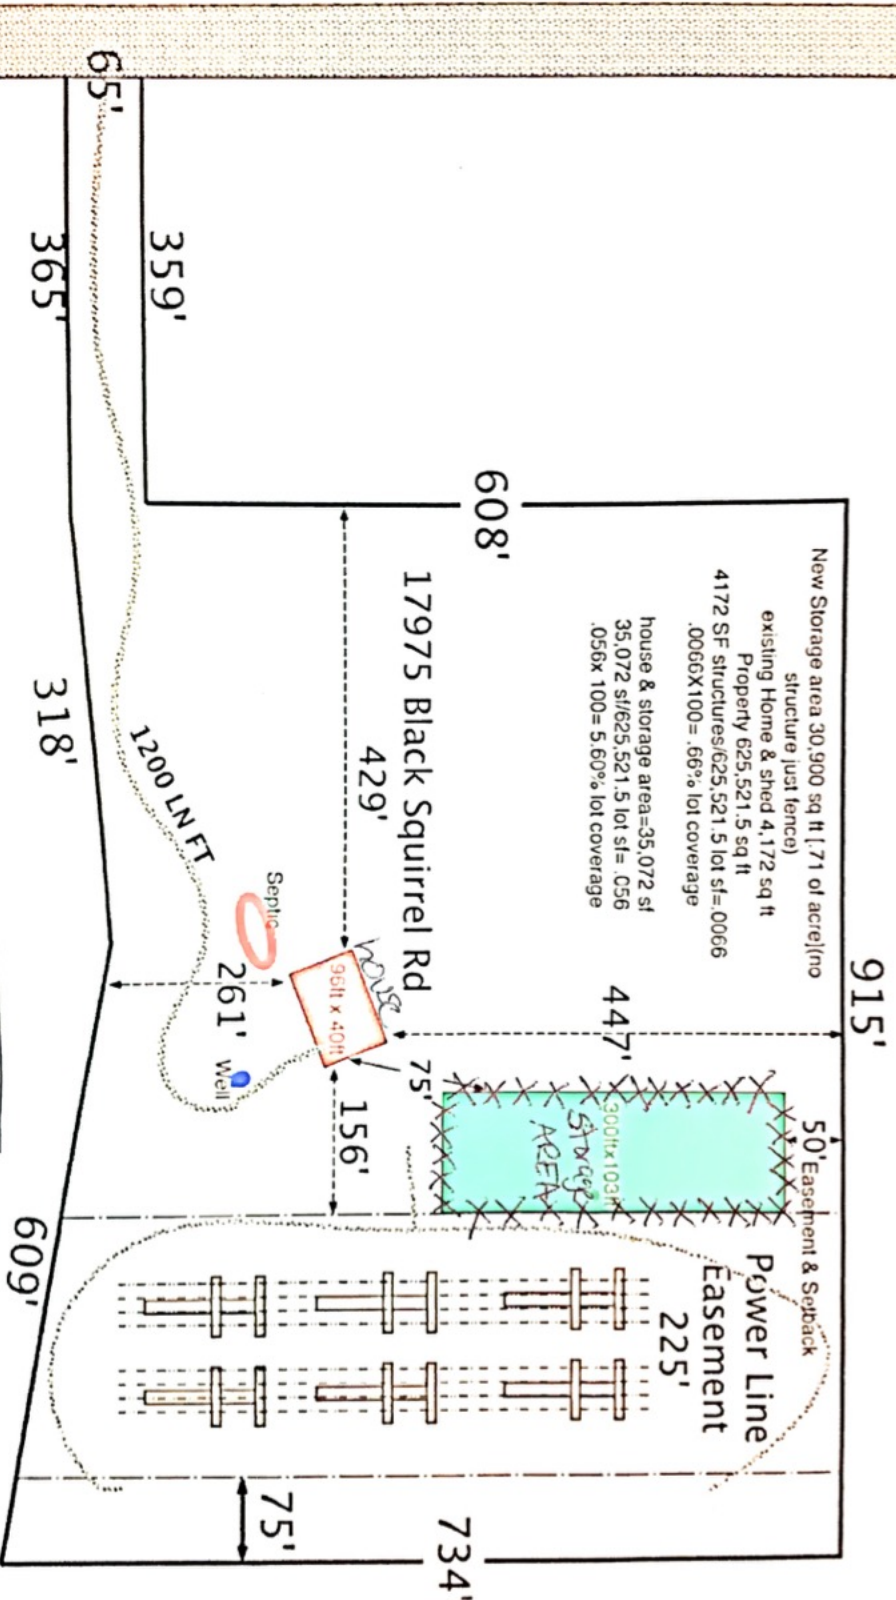

STORAGE AREA 103' X 300'



KEY
xxx - 6 ft Cedar fence

Drawing is not to scale