


**LIGHTING TABLE:**

	25W	TYPE	HEIGHT ABOVE GRADE	SHIELDING
B	60W	**LED	9'-6"	FULL CUTOFF, UPWARDS AND ANGLED SIDE, NO SAG
L	100W	++HPS	18'	DOWNWARD SHIELDED, POLE MOUNTED
M	70W	**HPS	18'	FULL CUTOFF VERTICAL SIDE, NO SAG
N	60W	**LED	9'-6"	FULL CUTOFF, ANGLED SIDE, NO SAG
O	60W	**LED	14'-6"	FULL CUTOFF, ANGLED SIDE, NO SAG, POLE MOUNTED
P	60W	**LED	18'	FULL CUTOFF, ANGLED SIDE, NO SAG

**LEGEND**  
**\*\*HOODED AREA LIGHT**  
**++POLE MOUNTED AREA LIGHT**

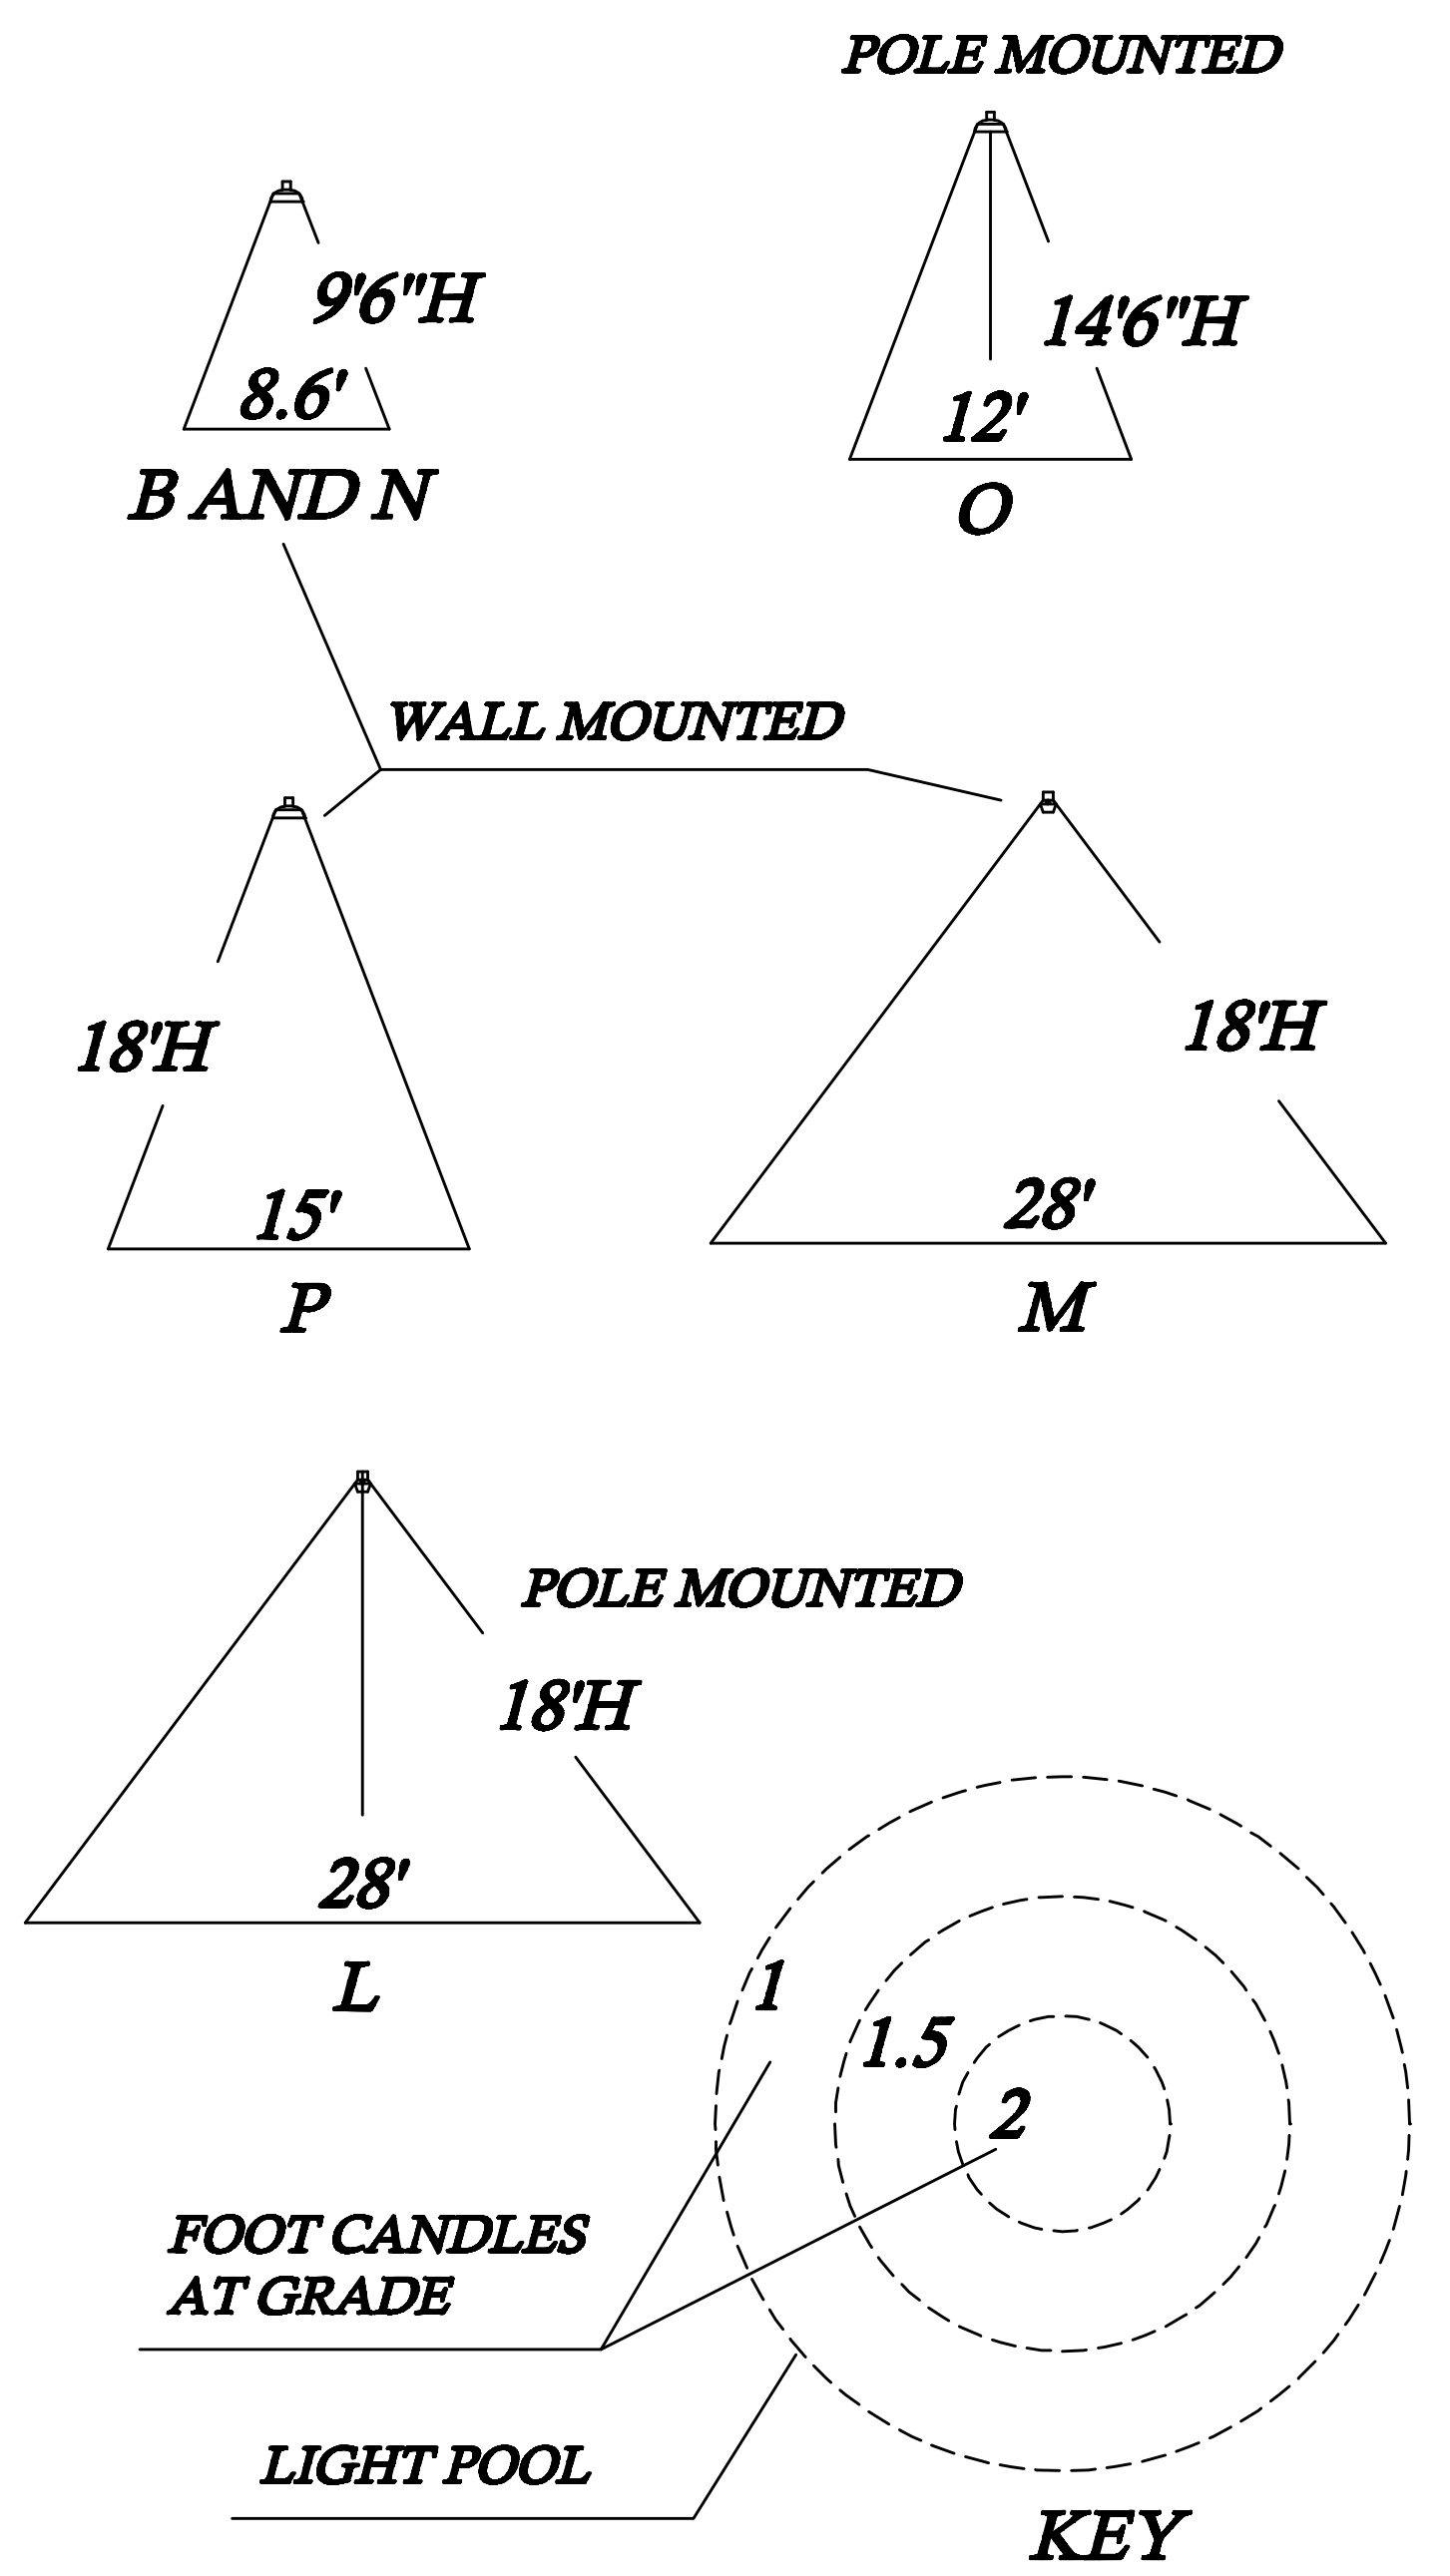

- LEGEND:**
- R.O.W. RIGHT-OF-WAY
  - AREA NOT INCLUDED IN THIS SURVEY
  - CLEANOUT
  - UTILITY POLE
  - CABLE TELEPHONE BOX
  - SIGN
  - LIGHT POLE
  - TELEPHONE PEDESTAL
  - ELECTRIC UTILITIES
  - CONCRETE
  - WATER WELL
  - WATER SPIGOT
  - GUY WIRE ANCHOR
  - GUY POLE
  - PROPERTY LINE
  - ADJACENT PROPERTY LINE
  - EXISTING FENCE
  - OVERHEAD ELECTRIC LINE
  - EASEMENT LINE
  - WATER LINE
  - GAS LINE
  - ELECTRIC LINE
- SEE SHEET 1 FOR BOUNDARY MONUMENTATION

**OWNER/APPLICANT:**  
**GREENER PASTEURS LLC**  
 JEFF WEISBURG  
 4450 MARK DABLING BLVD  
 COLORADO SPRINGS, CO 80907-4210  
 719-291-0291  
 jeff.weisburg@gmail.com

# GREENER PASTEURS, LLC

7280 NEVADA LANE  
 COLORADO SPRINGS, CO 80907-4210

## SITE DEVELOPMENT PLAN LIGHTING PLAN