


LIGHTING TABLE:

	25W	TYPE	HEIGHT ABOVE GRADE	SHIELDING
B	60W	**LED	9'-6"	FULL CUTOFF, UPWARDS AND ANGLED SIDE, NO SAG
L	100W	++HPS	18'	DOWNWARD SHIELDED, POLE MOUNTED
M	70W	**HPS	18'	FULL CUTOFF VERTICAL SIDE, NO SAG
N	60W	**LED	9'-6"	FULL CUTOFF, ANGLED SIDE, NO SAG
O	60W	**LED	14'-6"	FULL CUTOFF, ANGLED SIDE, NO SAG, POLE MOUNTED
P	60W	**LED	18'	FULL CUTOFF, ANGLED SIDE, NO SAG

LEGEND
****HOODED AREA LIGHT**
++POLE MOUNTED AREA LIGHT

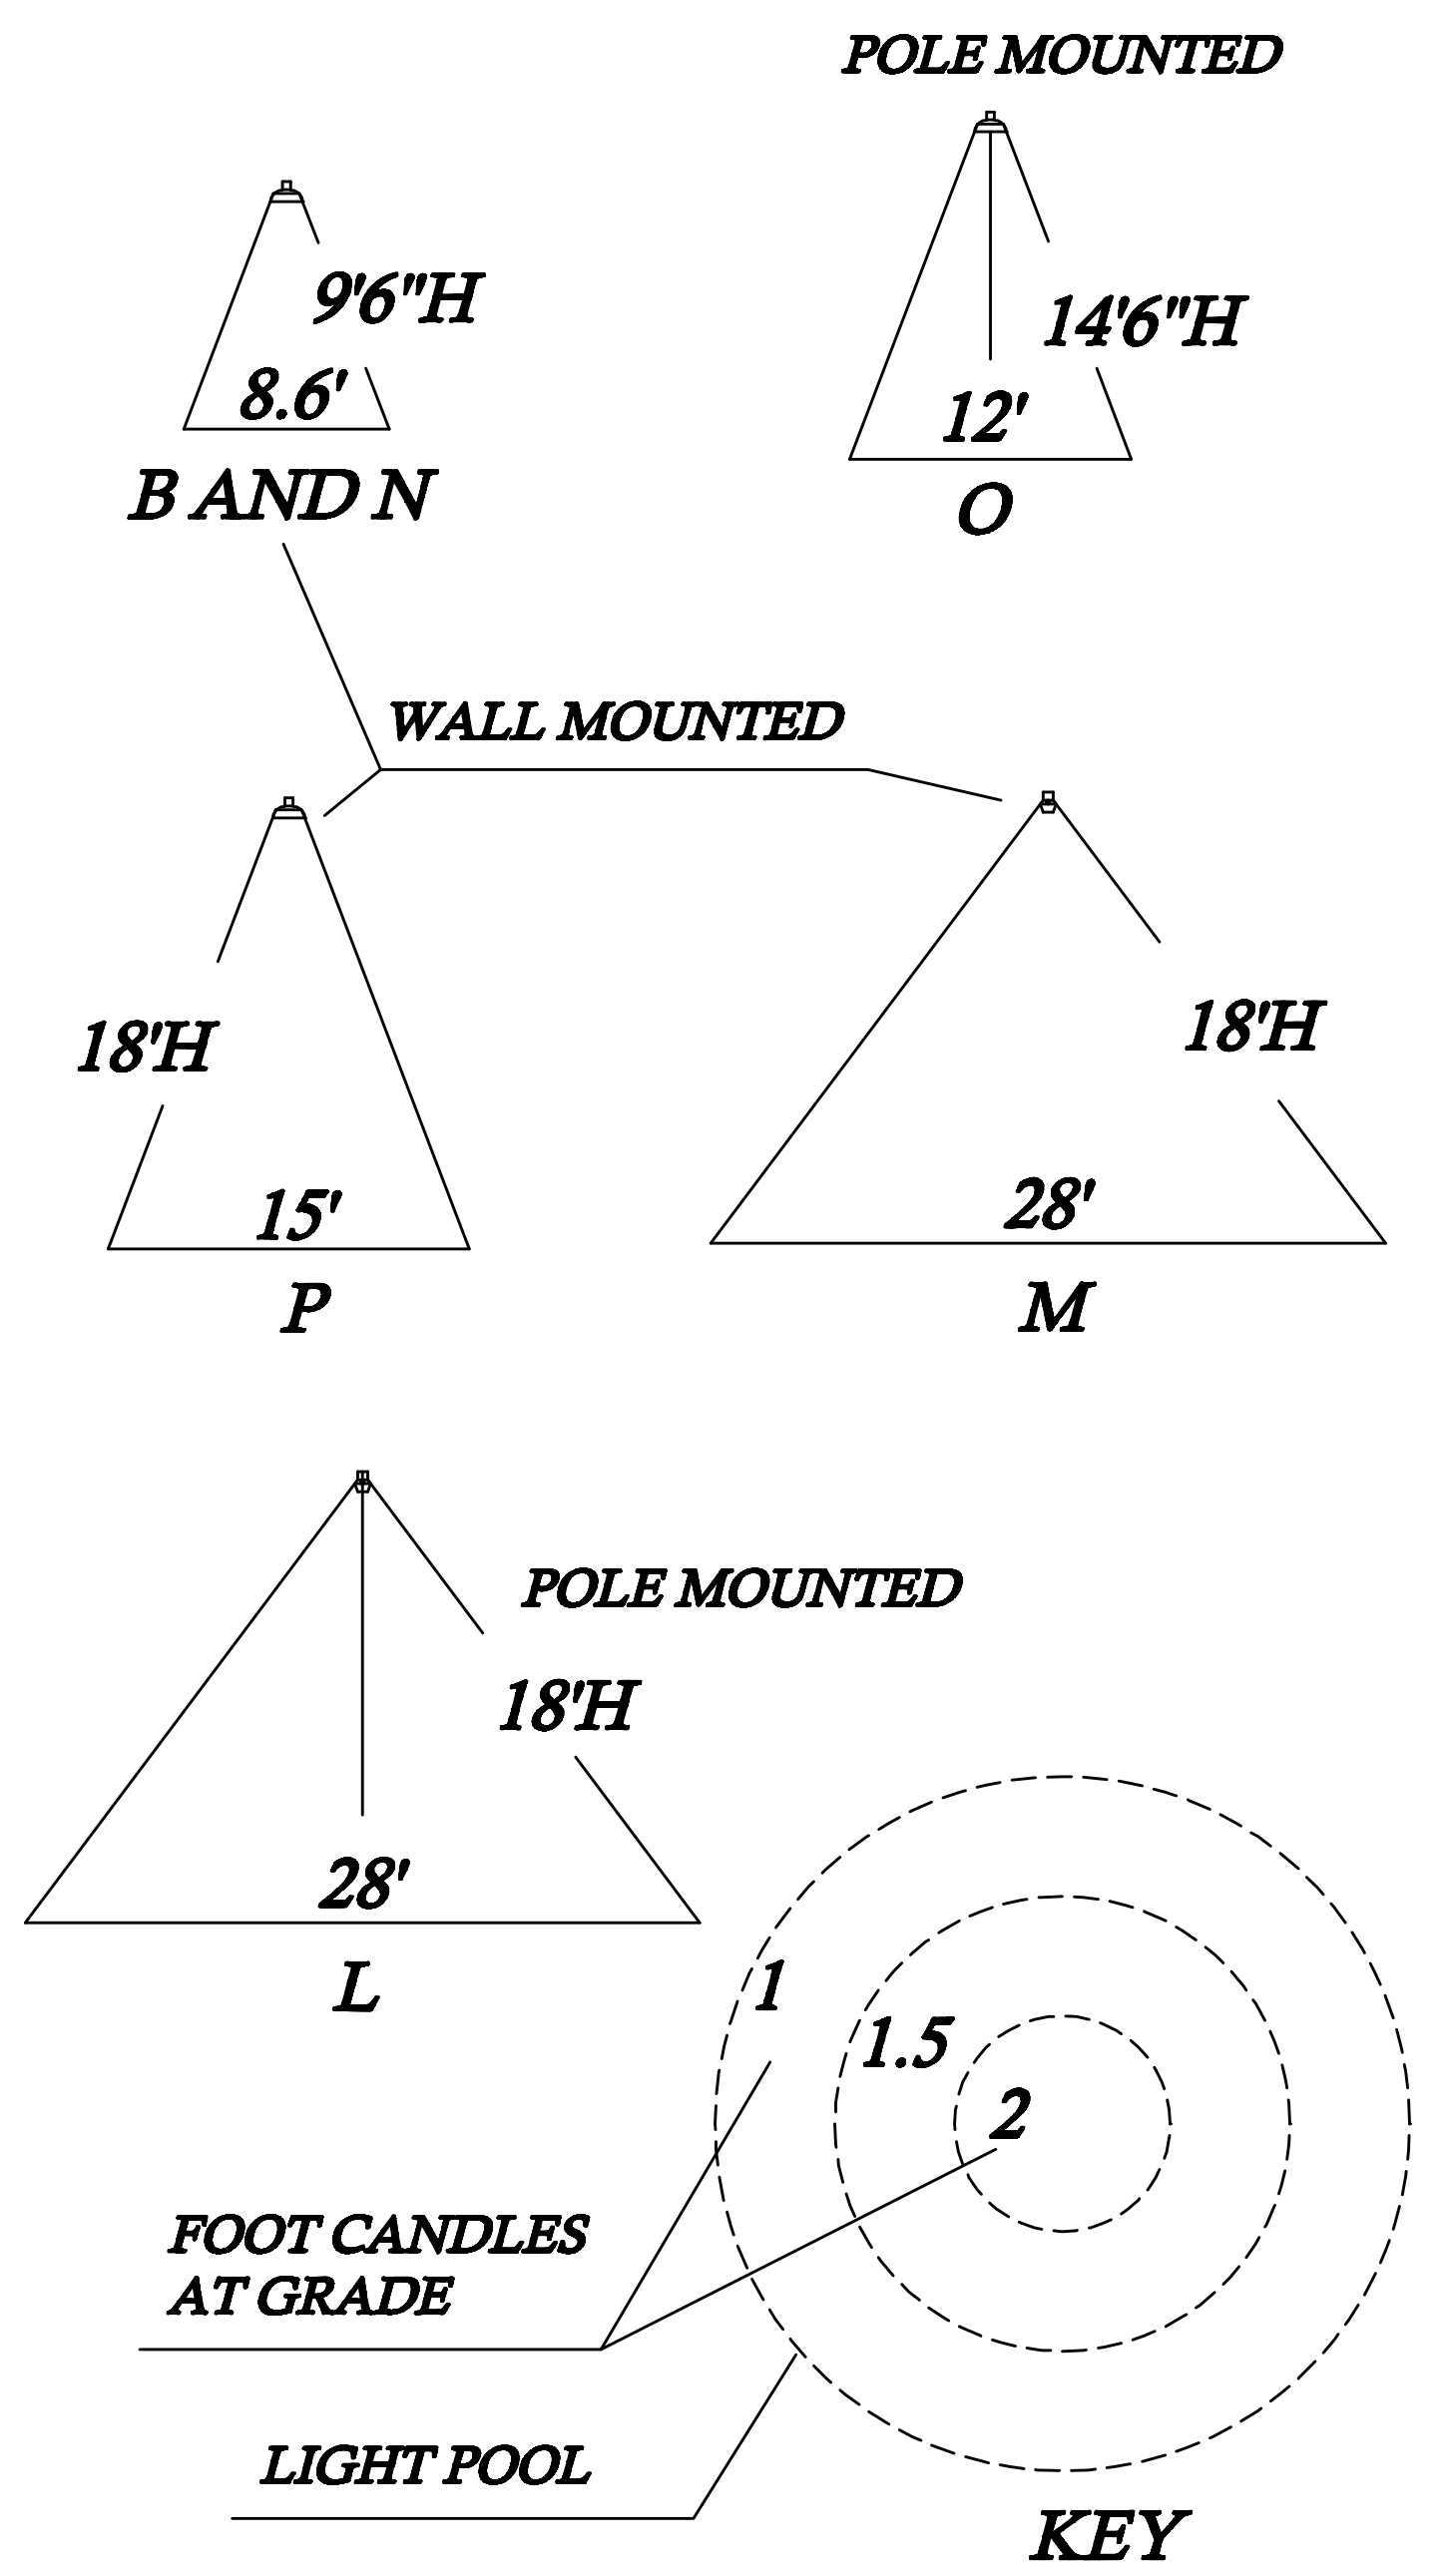

- LEGEND:**
- R.O.W. RIGHT-OF-WAY
 - AREA NOT INCLUDED IN THIS SURVEY
 - CLEANOUT
 - UTILITY POLE
 - CABLE TELEPHONE BOX
 - SIGN
 - LIGHT POLE
 - TELEPHONE PEDESTAL
 - ELECTRIC UTILITIES
 - CONCRETE
 - WATER WELL
 - WATER SPIGOT
 - GUY WIRE ANCHOR
 - GUY POLE
 - PROPERTY LINE
 - ADJACENT PROPERTY LINE
 - EXISTING FENCE
 - OVERHEAD ELECTRIC LINE
 - EASEMENT LINE
 - WATER LINE
 - GAS LINE
 - ELECTRIC LINE
- SEE SHEET 1 FOR BOUNDARY MONUMENTATION

OWNER/APPLICANT:
GREENER PASTEURS LLC
 JEFF WEISBURG
 4450 MARK DABLING BLVD
 COLORADO SPRINGS, CO 80907-4210 7280 NEVADA LANE
 719-291-0291
 jeff.weisburg@gmail.com

PPR 2411
SITE DEVELOPMENT PLAN
LIGHTING PLAN