
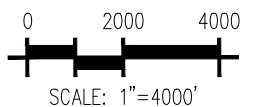


© Galloway Instrument of Service. Not to be copied, disclosed, or reproduced without written consent.

**BENT GRASS COMMERCIAL
METRO DISTRICT SERVICE PLAN**
NEC OF WOODMEN RD. & BENT GRASS MEADOWS DR.
FALCON, COLORADO
PROPERTY MAP

Project No:	EDI000102
Drawn By:	AGC
Checked By:	JAO
Date:	06/12/2026

Galloway
1155 Kelly Johnson Blvd., Suite 305
Colorado Springs, CO 80920
719.900.7220
GallowayUS.com
Galloway & Company, LLC

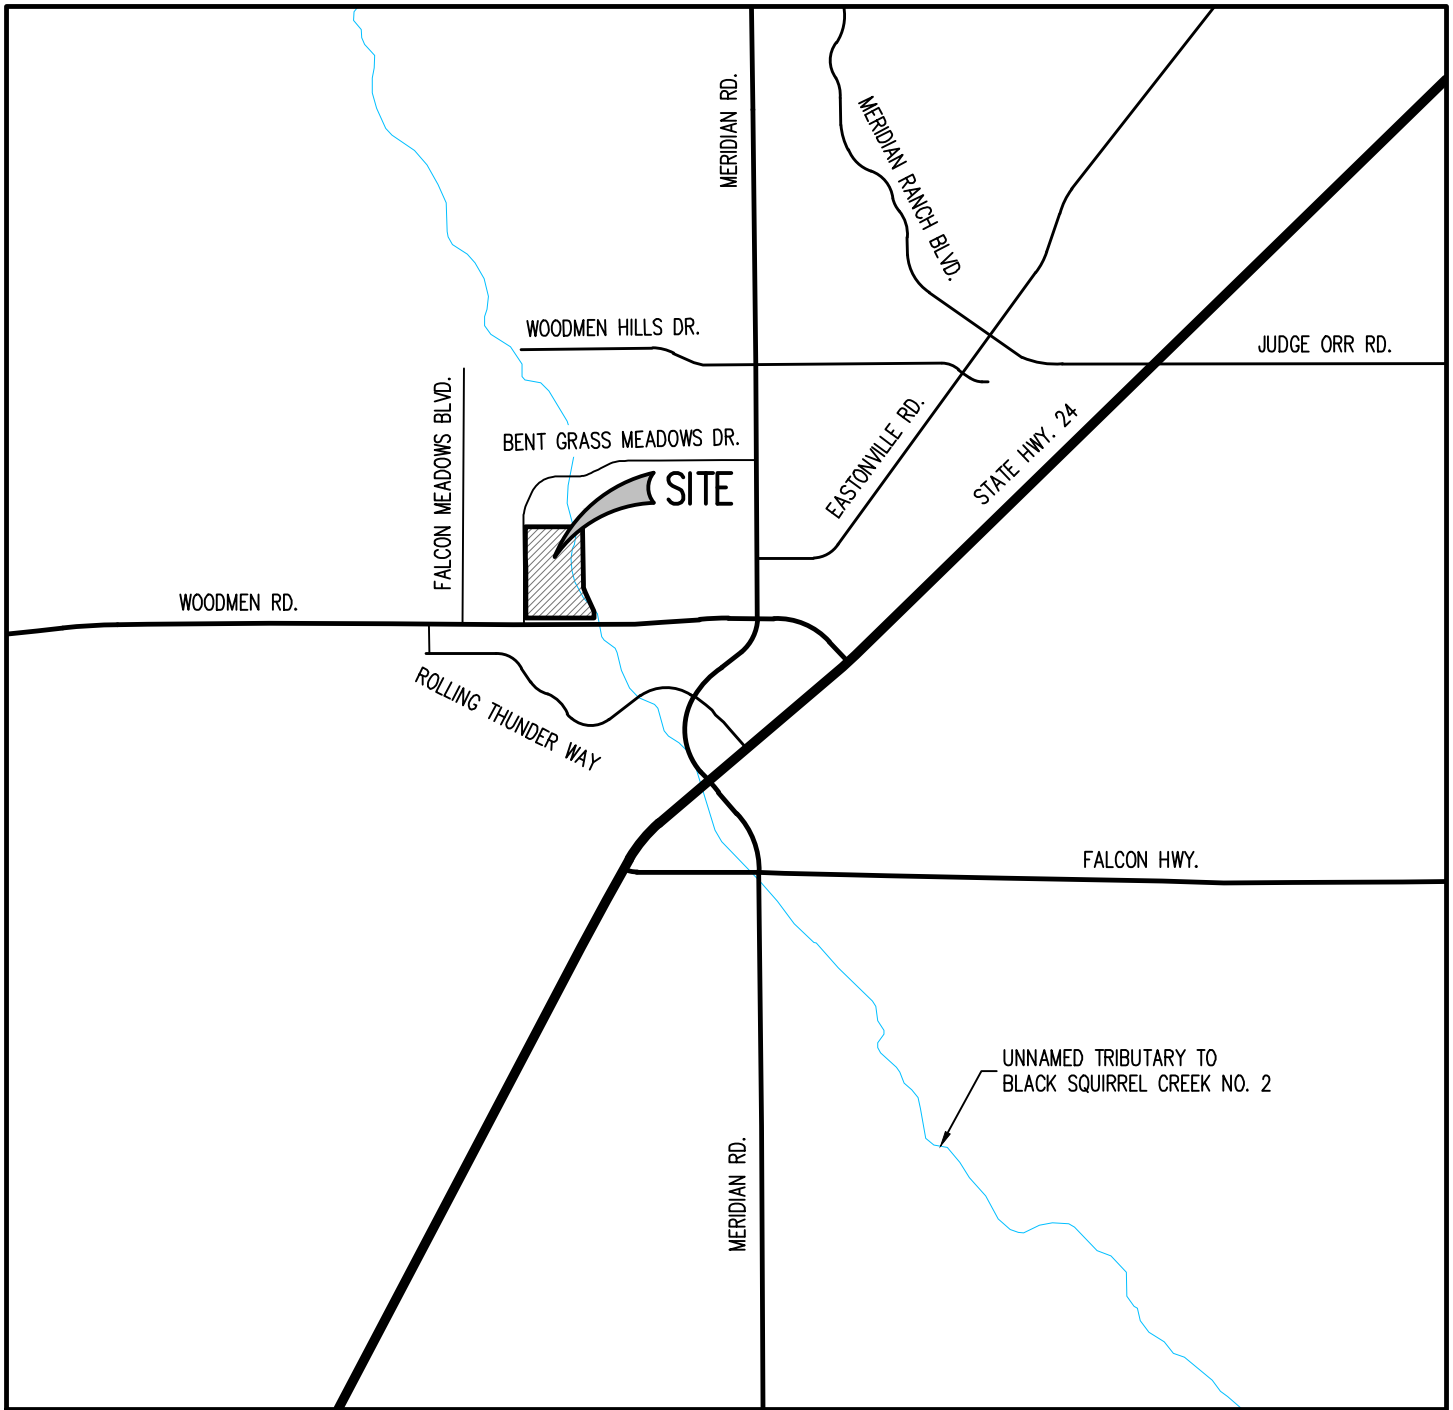

© Galloway Instrument of Service. Not to be copied, disclosed, or reproduced without written consent.

**BENT GRASS COMMERCIAL
METRO DISTRICT SERVICE PLAN**
NEC OF WOODMEN RD. & BENT GRASS MEADOWS DR.
FALCON, COLORADO
PROPERTY MAP

Project No:	EDI000102
Drawn By:	AGC
Checked By:	JAO
Date:	06/12/2026

Galloway
1155 Kelly Johnson Blvd., Suite 305
Colorado Springs, CO 80920
719.900.7220
GallowayUS.com
Galloway & Company, LLC