
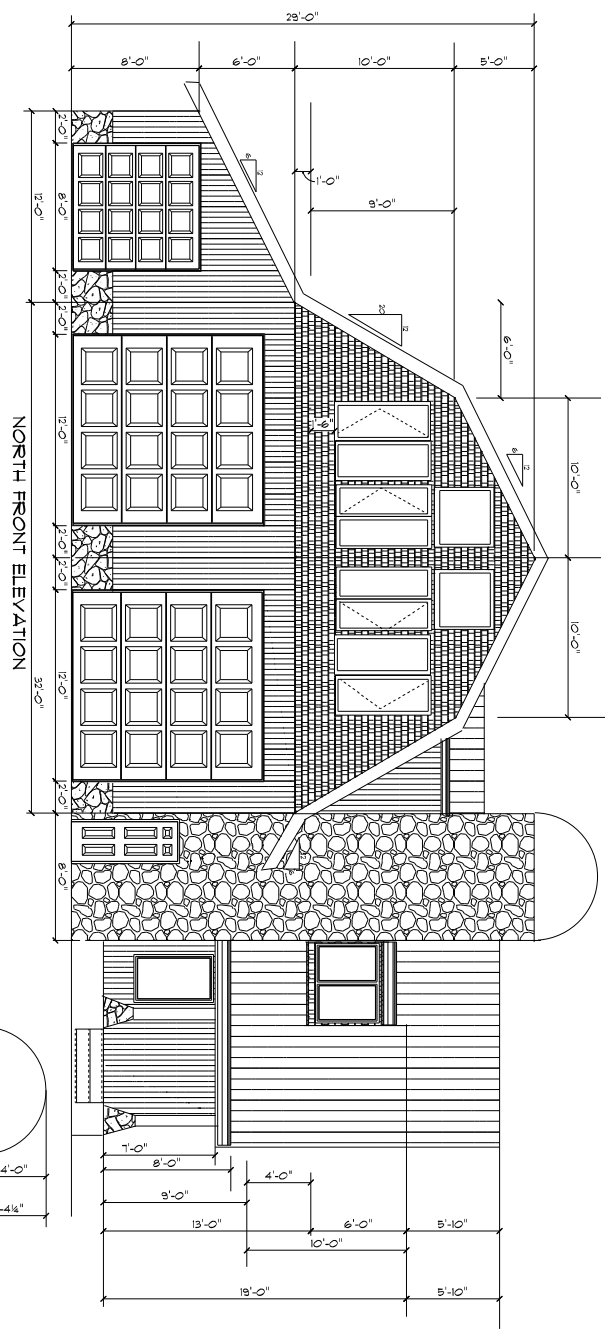


EAST SIDE ELEVATION

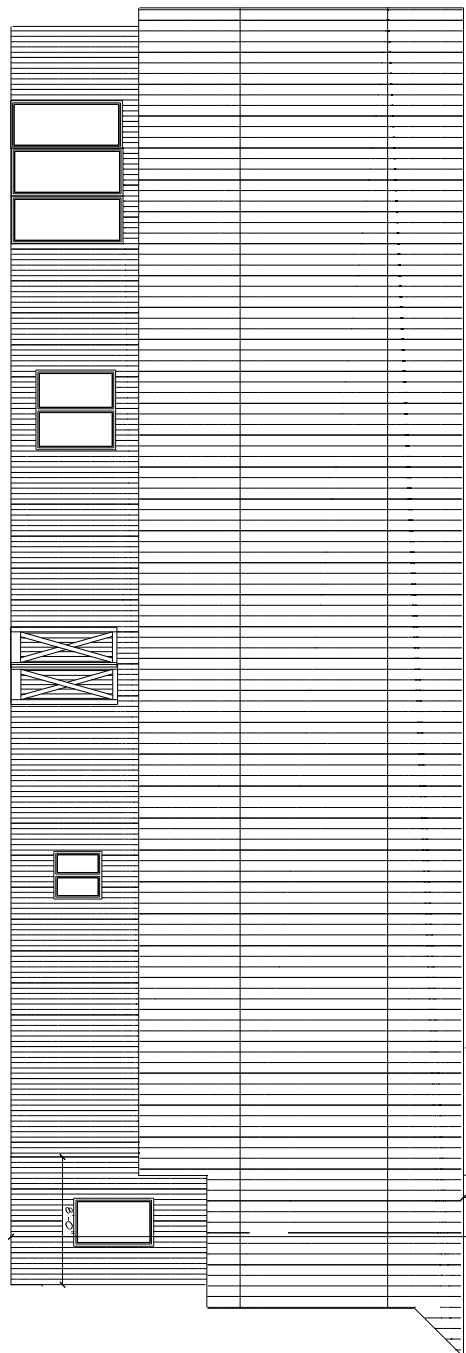


A-1

SCALE 1/4"=1'

GENT WORKSHOP/GARAGE
 2125 STAGECOACH ROAD
 COLORADO SPRINGS, CO 80921
 LEGAL: LOT 6 BLK 2 TALL PINES ESTATES
 SCHEDULE: 6133004991

GENERAL CONTRACTOR
 TIMBER LODGE BUILDERS, INC.
 2125 STAGECOACH ROAD
 COLORADO SPRINGS, CO 80921
 (719) 491-5923
 GREGORYGENT@AOL.COM

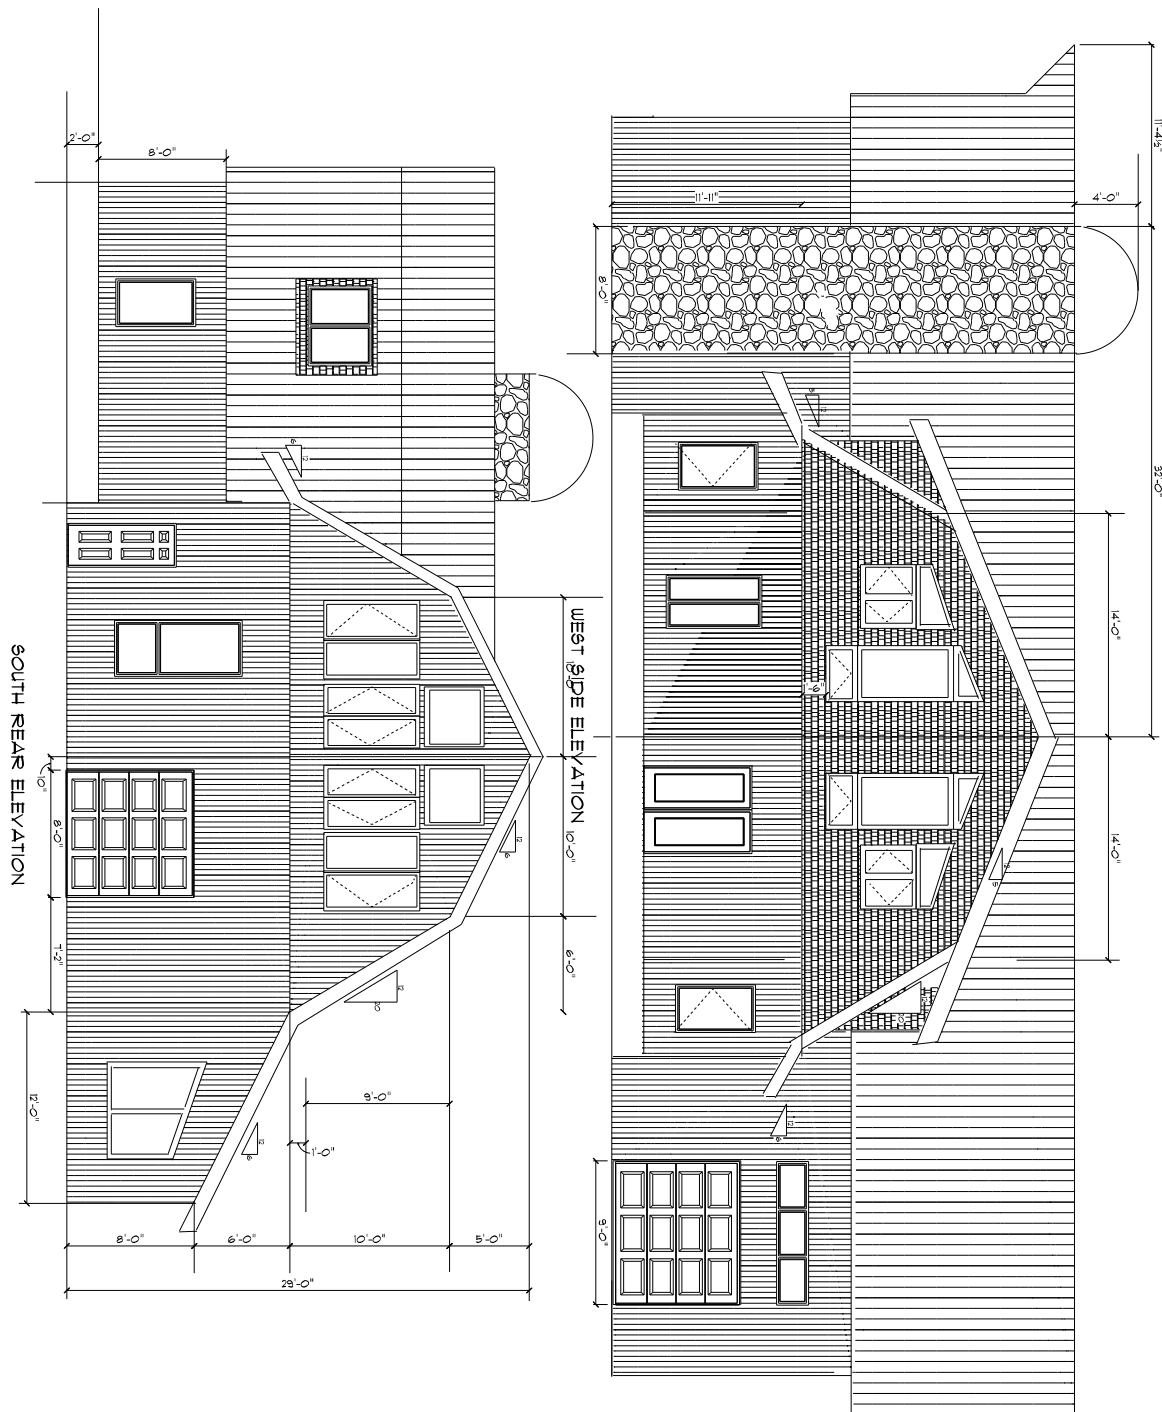


A-2

SCALE 1/4"=1'

GENT WORKSHOP/GARAGE
 2725 STAGECOACH ROAD
 COLORADO SPRINGS, CO 80921
 LEGAL: LOT 6 BLK 2 TALL PINES ESTATES
 SCHEDULE: 6133004991

GENERAL CONTRACTOR
 TIMBER LODGE BUILDERS, INC.
 2725 STAGECOACH ROAD
 COLORADO SPRINGS, CO 80921
 (719) 491-5923
 GREGORYGENT@AOL.COM

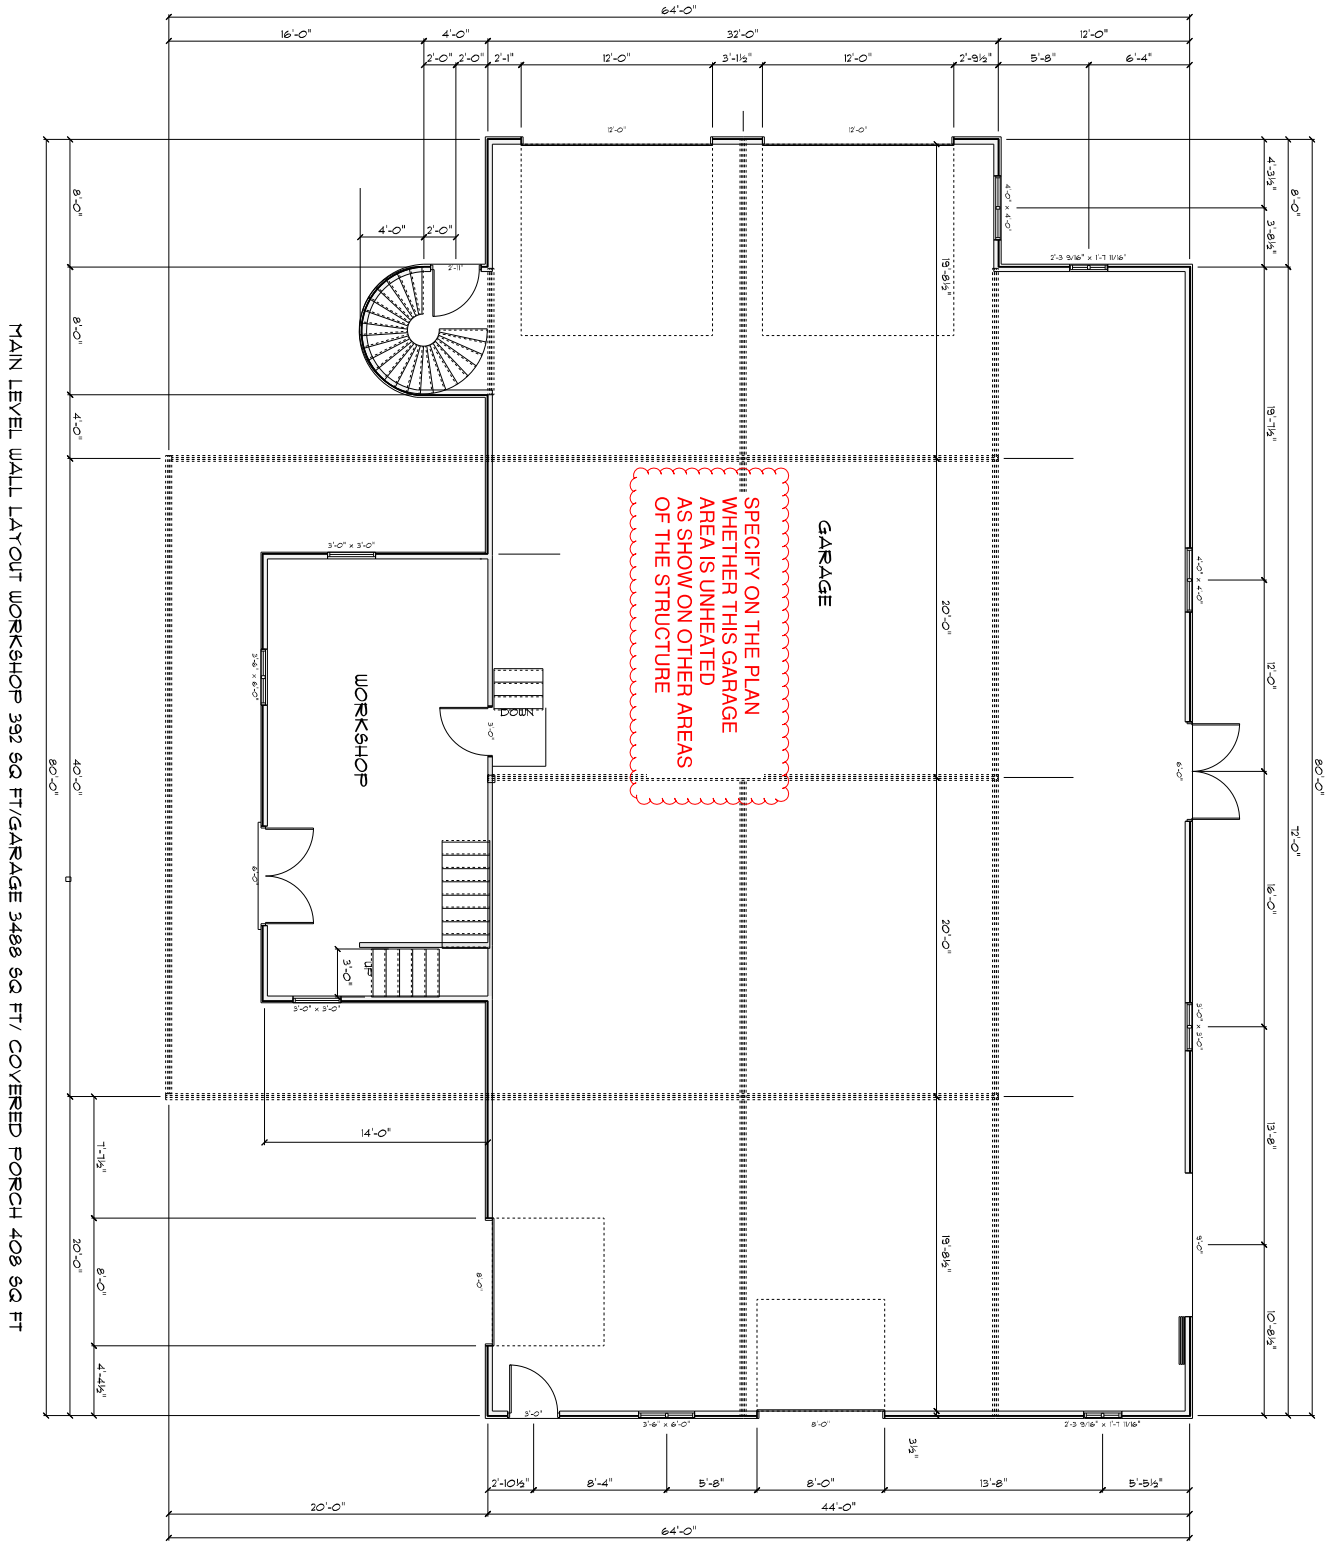


MAIN LEVEL WALL LAYOUT WORKSHOP 392 SQ FT/GARAGE 3468 SQ FT/ COVERED PORCH 408 SQ FT

A-3

SCALE 1/4"=1'

GENT WORKSHOP/GARAGE
 2725 STAGECOACH ROAD
 COLORADO SPRINGS, CO 80921
 LEGAL: LOT 6 BLK 2 TALL PINE ESTATES
 SCHEDULE: 6133004001

GENERAL CONTRACTOR
 TIMBER LODGE BUILDERS INC.
 2725 STAGECOACH ROAD
 COLORADO SPRINGS, CO 80921
 (719)491-5923
 gregorygent@aol.com

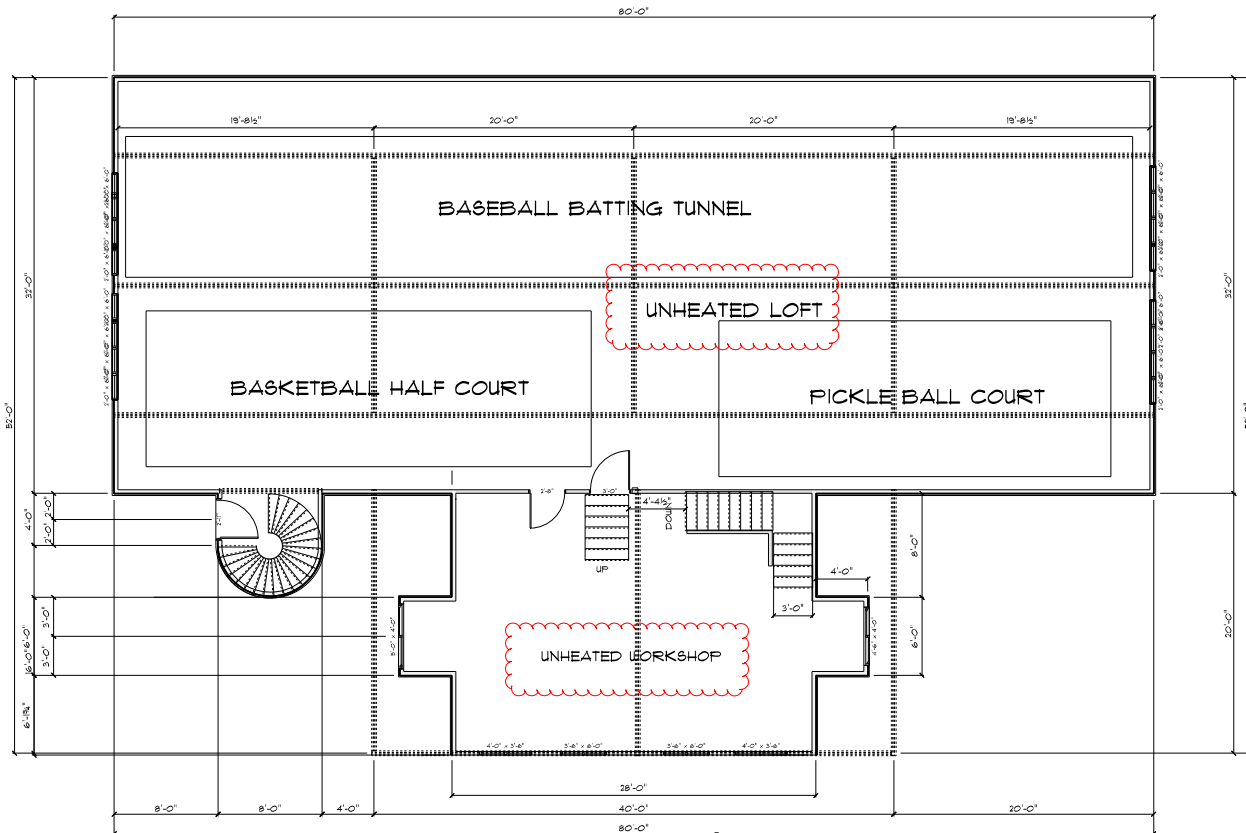

SECOND FLOOR WALL LAYOUT WORKSHOP 608 SQ FT/LOFT 2624 SQ FT

GENERAL CONTRACTOR
 TIMBER LODGE BUILDERS INC.
 2725 STAGECOACH ROAD
 COLORADO SPRINGS, CO 80921
 (719)491-5923
 gregorygent@aol.com

GENT WORKSHOP
 2725 STAGECOACH ROAD
 COLORADO SPRINGS, CO 80921
 LEGAL: LOT 6 BLK 2 TALL PINE ESTATES
 SCHEDULE#130004001

SCALE 1/4"=1'

A-4