


X:\2510000.all\2518801\Drawings\Working Dwg\DGausen\Storm Option Future Industrial Parcel.dwg, 11x17 Landscape, 8/10/2022 1:53:08 PM, FC

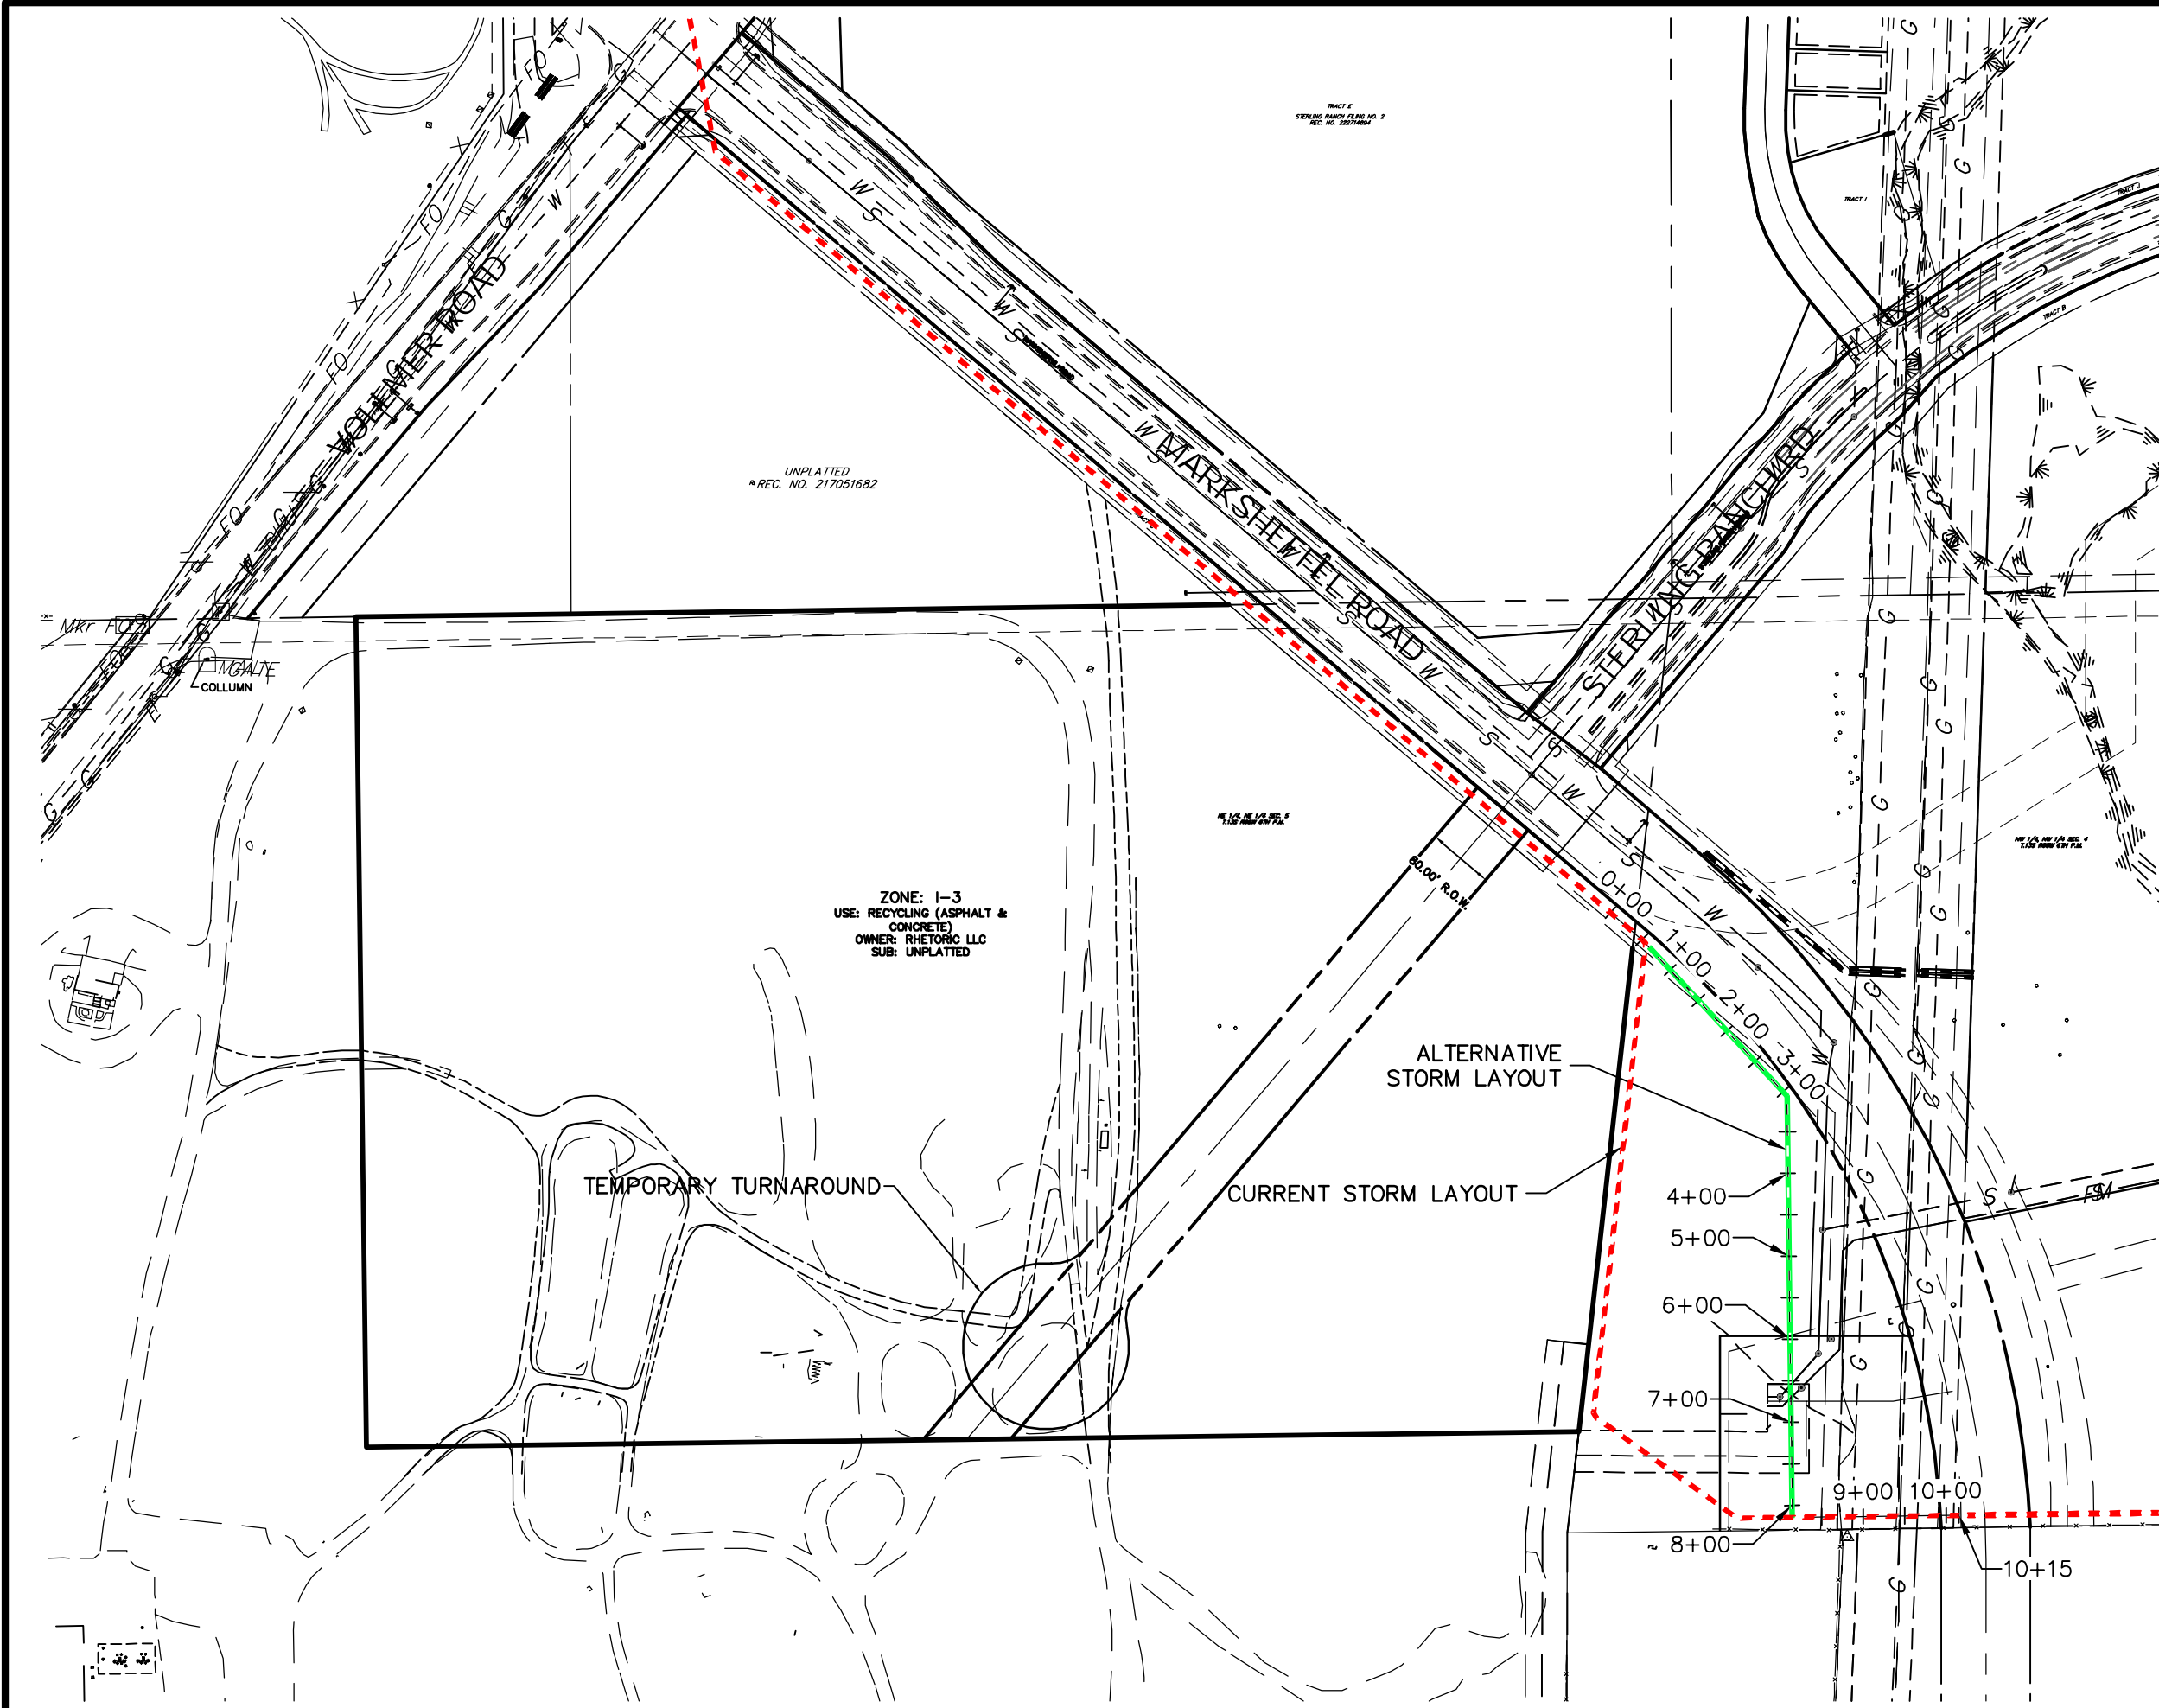


UNPLATTED
*REC. NO. 217051682

ZONE: 1-3
USE: RECYCLING (ASPHALT & CONCRETE)
OWNER: RHETORIC LLC
SUB: UNPLATTED

TEMPORARY TURNAROUND

ALTERNATIVE STORM LAYOUT

CURRENT STORM LAYOUT

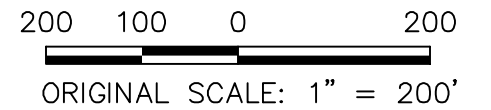


STORM ALTERNATIVE –
FUTURE INDUSTRIAL PARCEL
STERLING RANCH
JOB NO. 25188.14
AUGUST 10, 2022
SHEET 1 OF 3

 **J-R ENGINEERING**
A Westrian Company

Centennial 303-740-9393 • Colorado Springs 719-593-2593
Fort Collins 970-491-9888 • www.jrengineering.com

X:\2510000.all\2518801\Drawings\Working Dwgs\DGausen\Storm Option Future Industrial Parcel.dwg, 11x17 Landscape (3), 8/10/2022 1:53:30 PM, FC

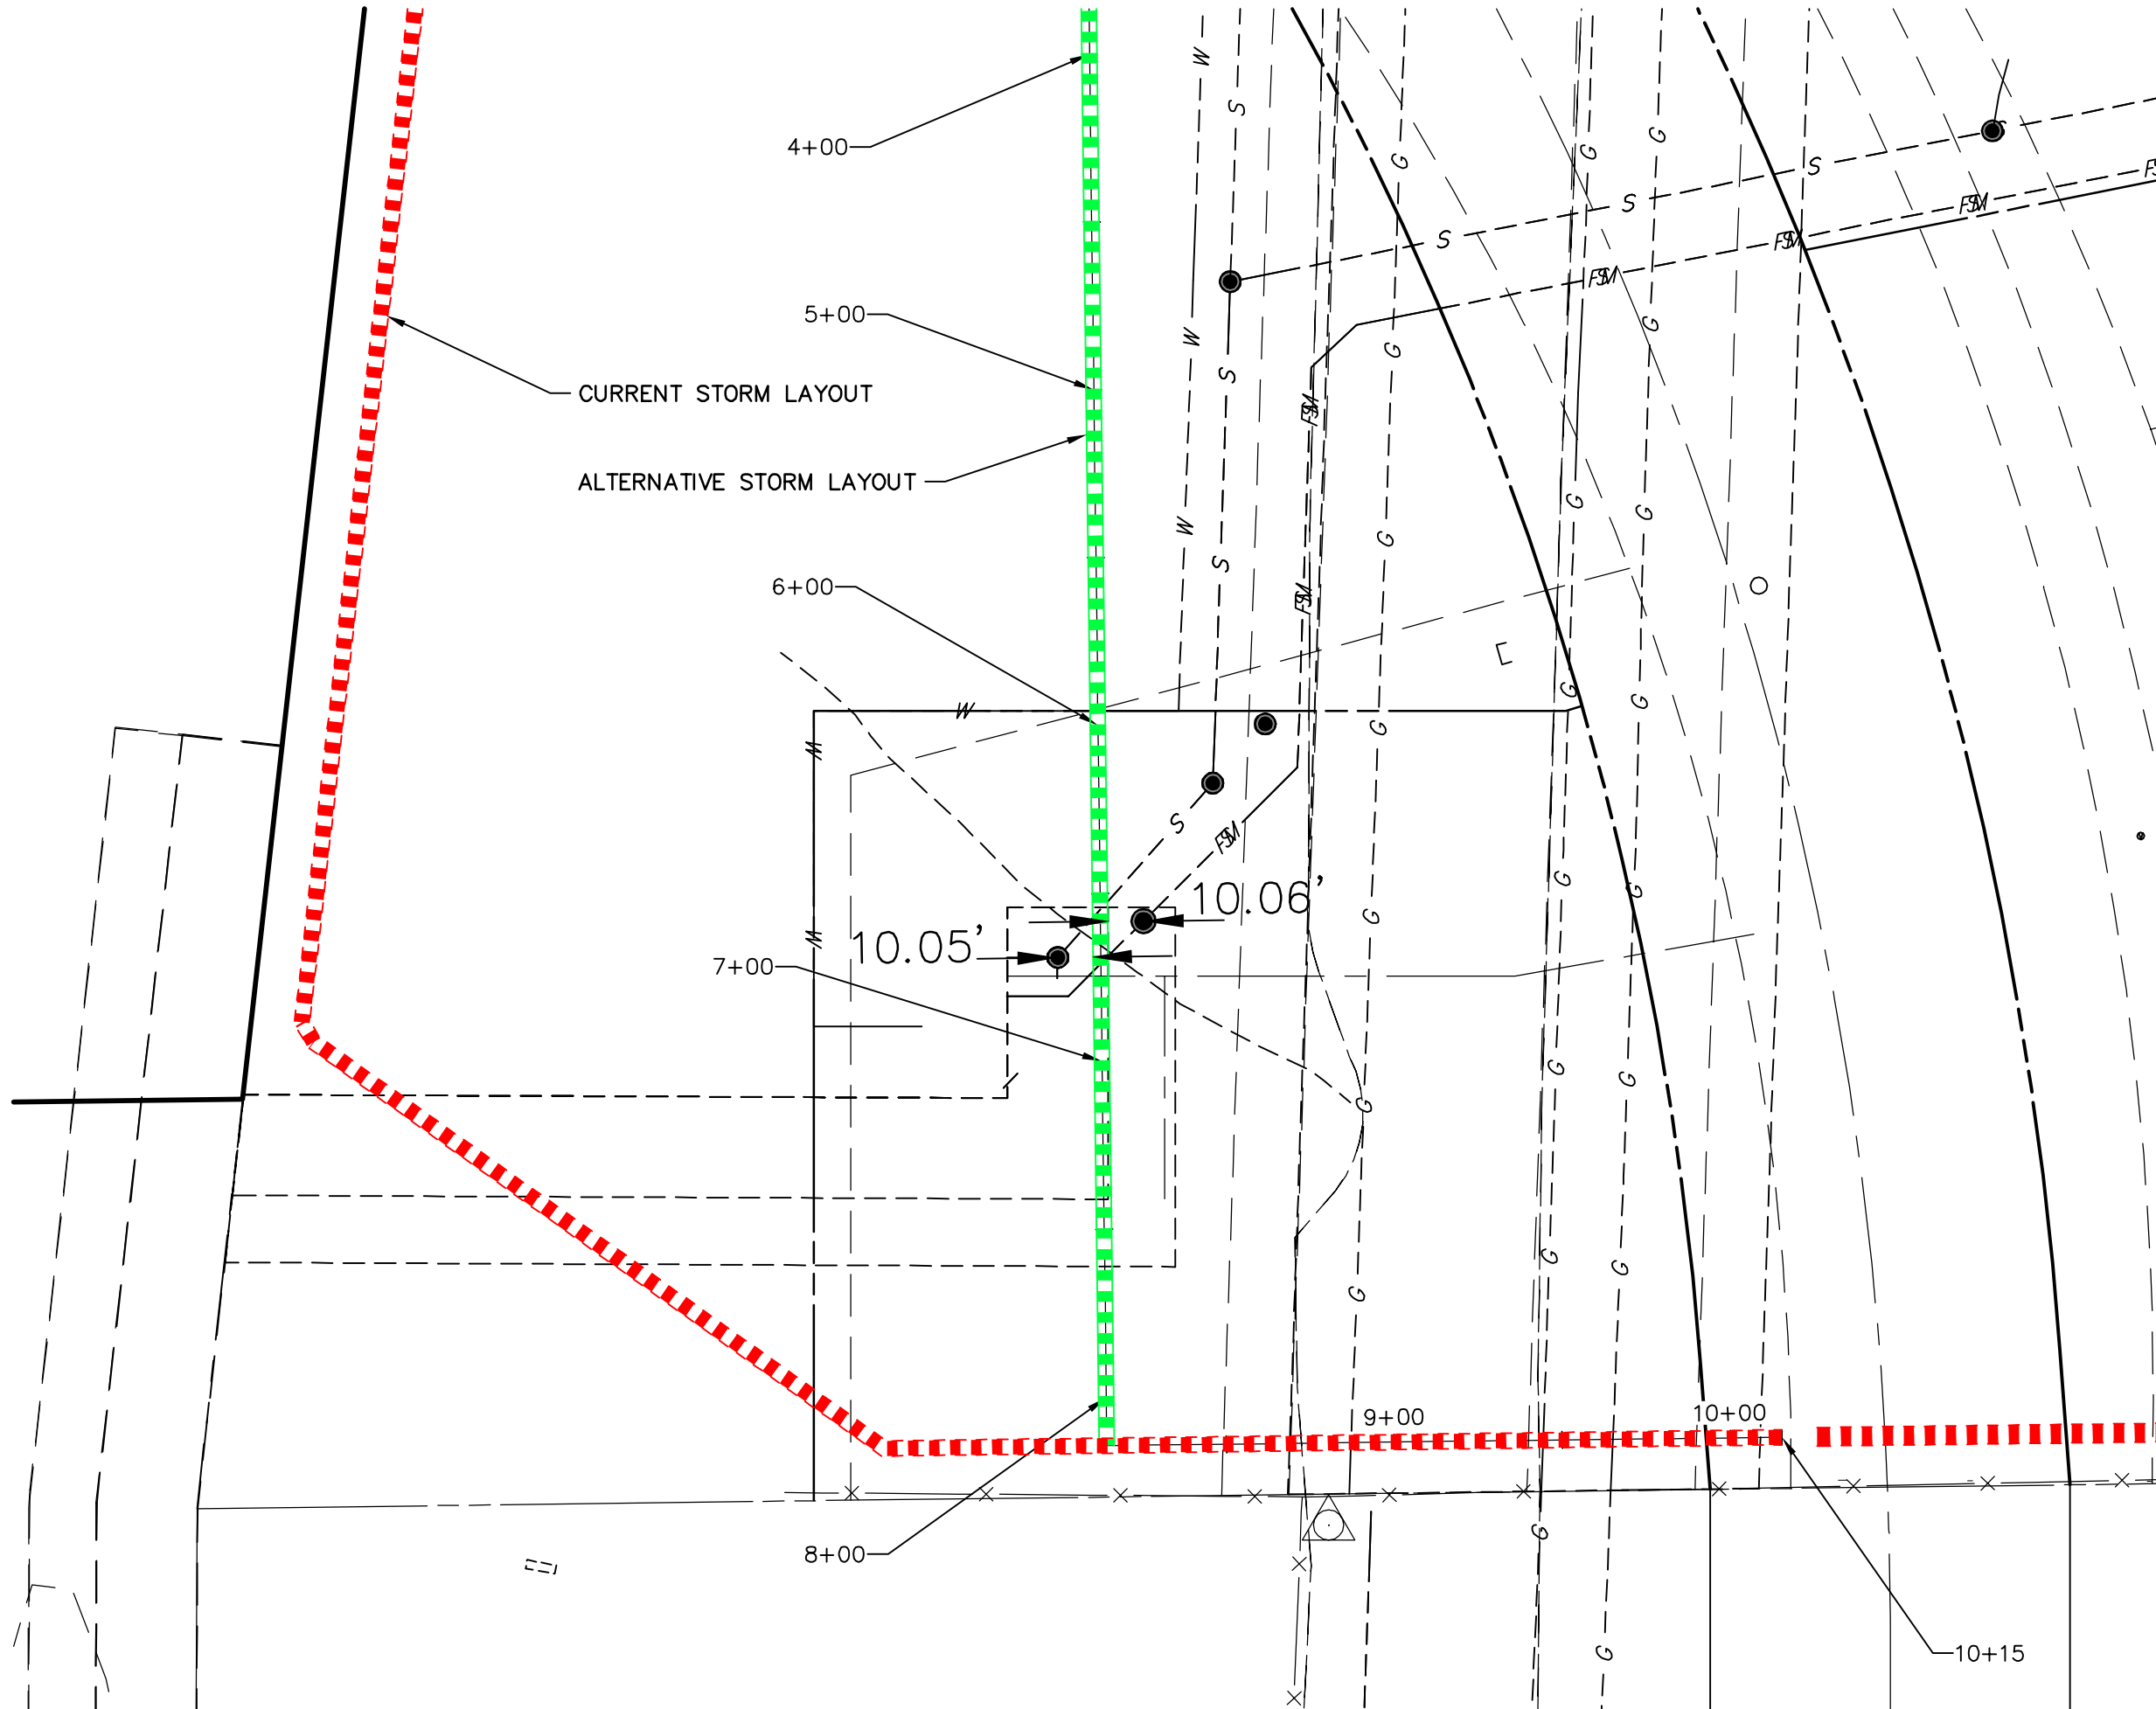

100 50 0 100
 ORIGINAL SCALE: 1" = 100'



STORM ALTERNATIVE –
 FUTURE INDUSTRIAL PARCEL
 STERLING RANCH
 JOB NO. 25188.14
 AUGUST 10, 2022
 SHEET 2 OF 3



Centennial 303-740-9993 • Colorado Springs 719-593-2593
 Fort Collins 970-491-9888 • www.jrengineering.com

DP WK PROFILE

STA 0+00.00 TO 10+15.35

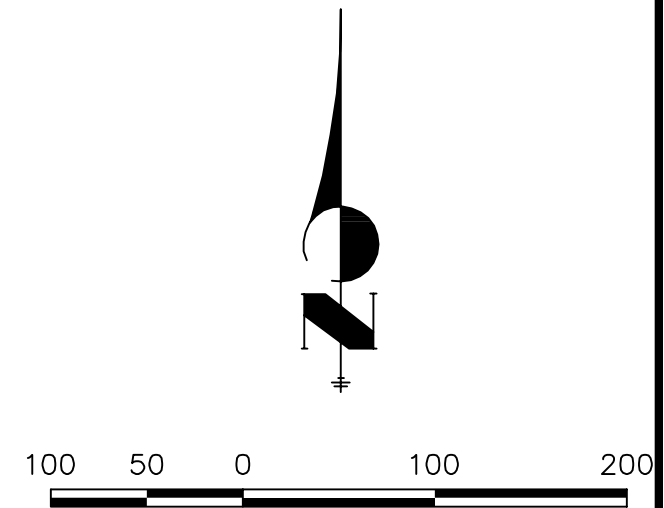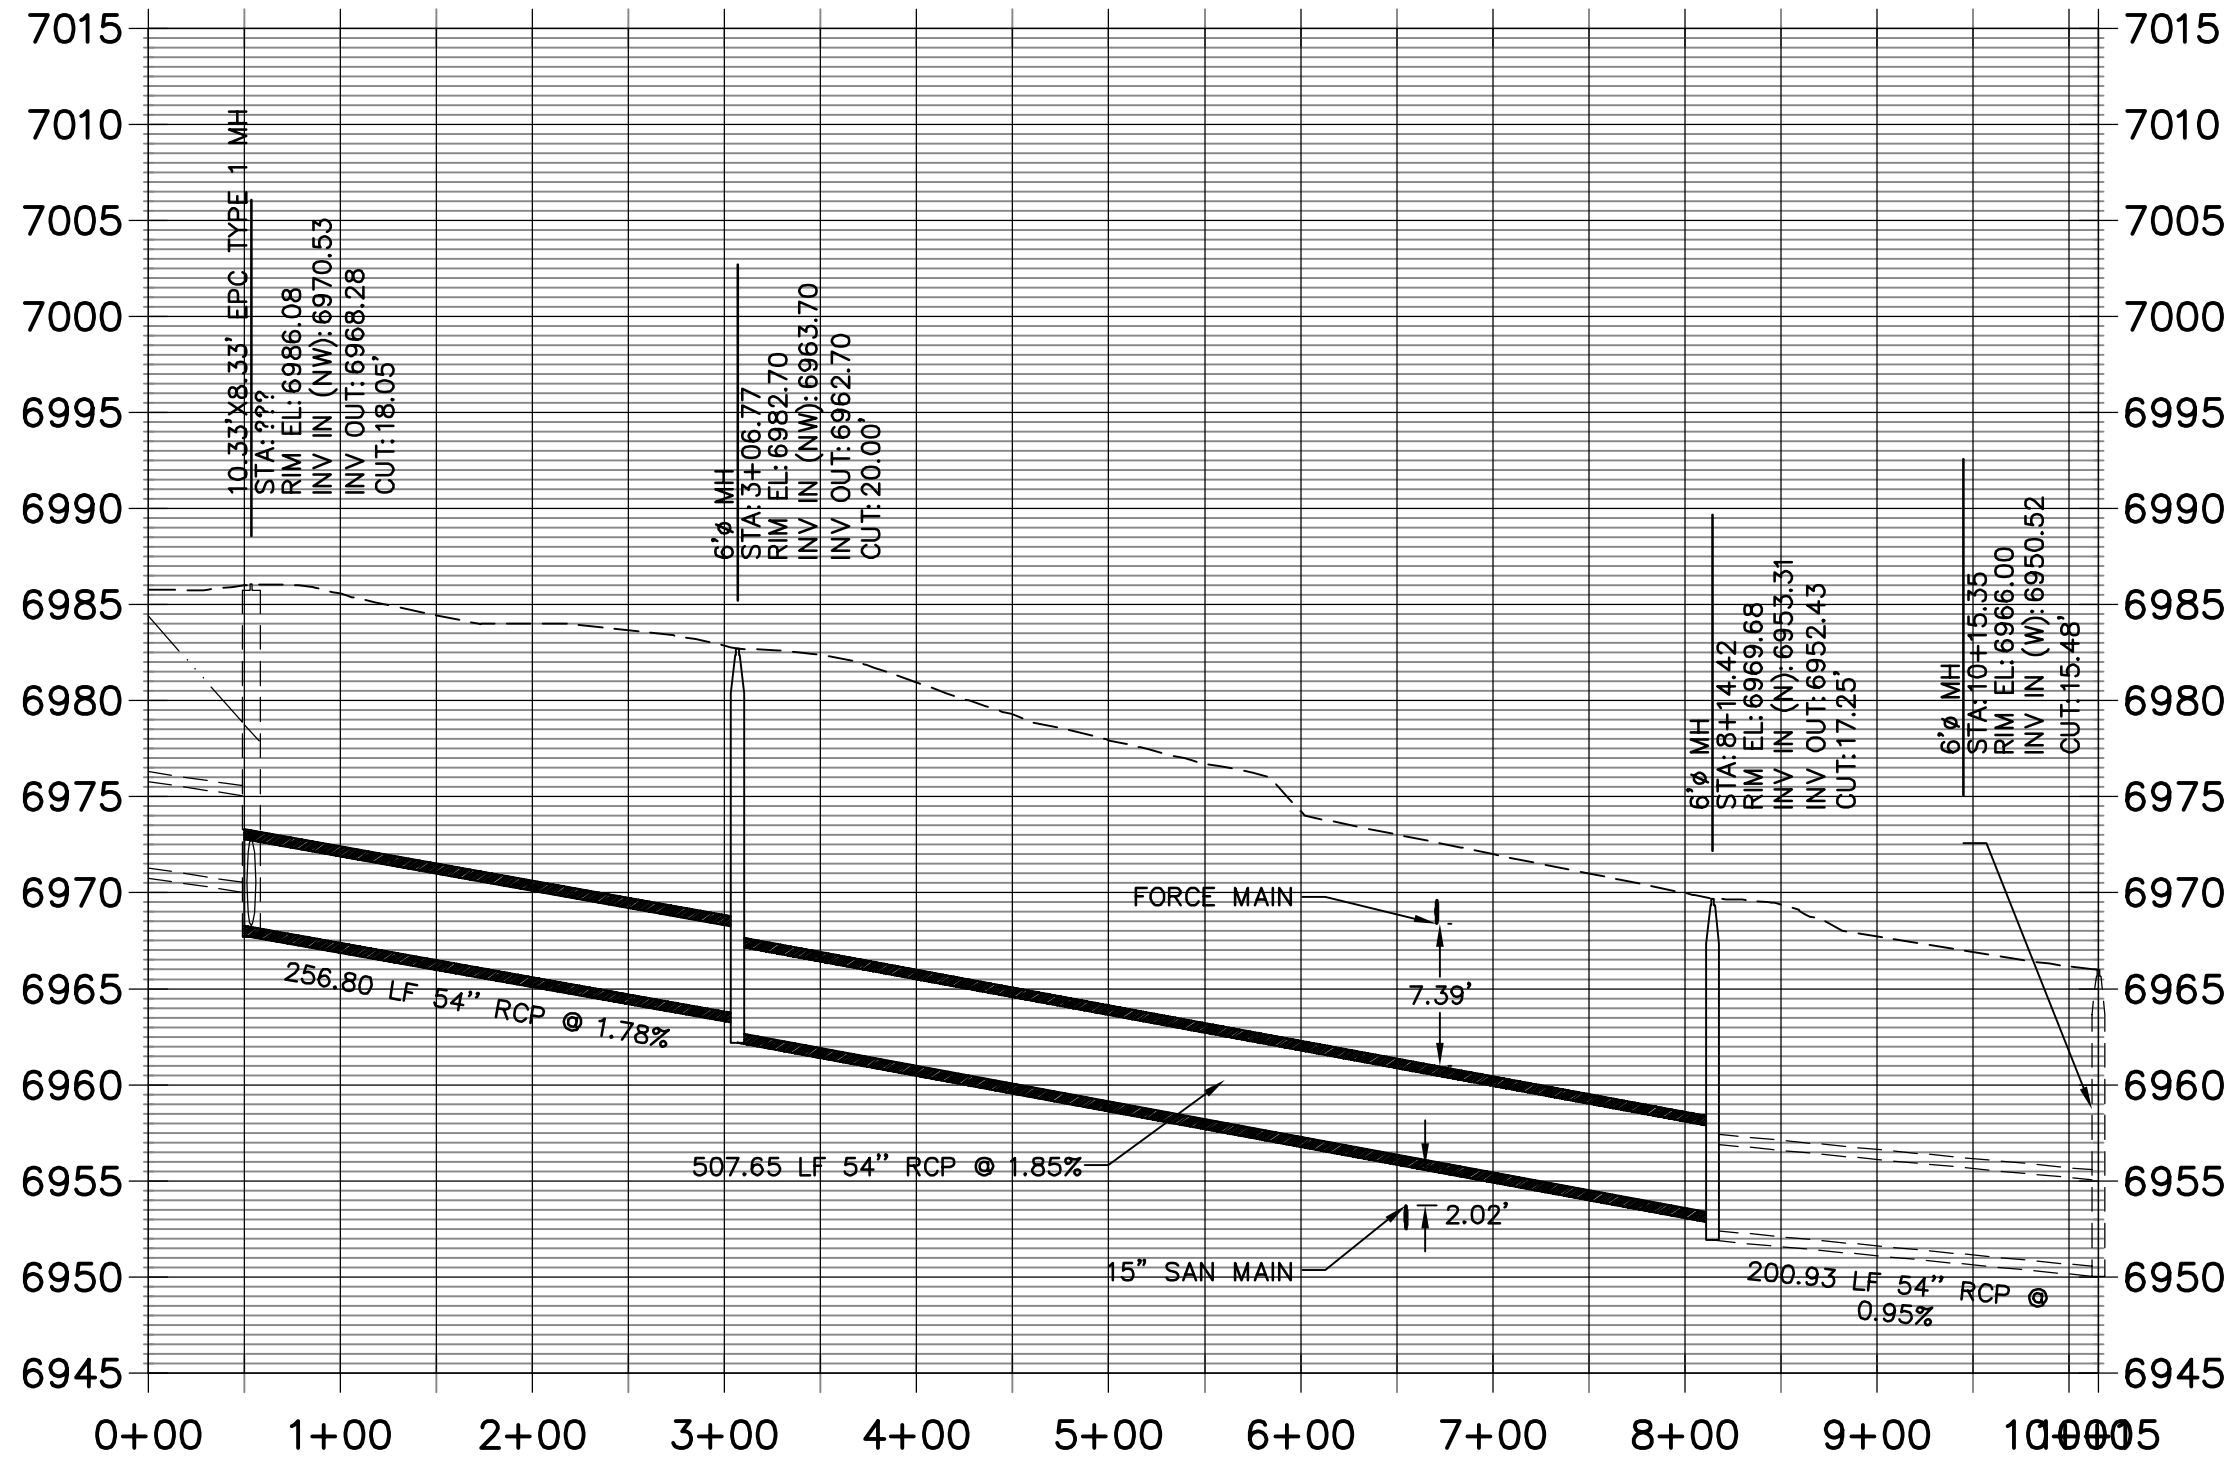

STORM ALTERNATIVE –
 FUTURE INDUSTRIAL PARCEL
 STERLING RANCH
 JOB NO. 25188.14
 AUGUST 10, 2022
 SHEET 3 OF 3



Centennial 303-740-9393 • Colorado Springs 719-593-2593
 Fort Collins 970-491-9888 • www.jrengineering.com