


CALL UTILITY NOTIFICATION CENTER OF COLORADO
 CALL 3 BUSINESS DAYS IN ADVANCE BEFORE YOU DIG, GRADE OR EXCAVATE TO AVOID THE HARMING OF UNDERGROUND UTILITY LINES.

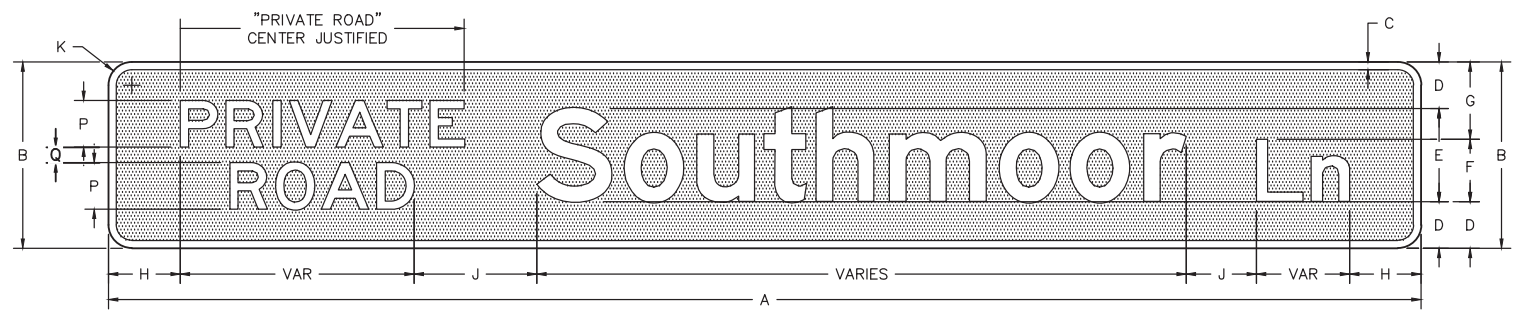

SIGN DIMENSIONS											
A	B	C	D	E	F	G	H	J	K	P	Q
VAR	8	0.375	2	4 D	3 D	3	3 (MIN)	3	1	2.25	1.5
VAR	12	0.5	3	6 D	4 D	5	4.5 (MIN)	4.5	1.5	3	2



COLORS: LEGEND, BORDER – WHITE (RETROREFLECTIVE)
 BACKGROUND – GREEN (RETROREFLECTIVE)

NOTES:
 REFERENCE SUPPLEMENTAL SPECIFICATION

Sign Detail
 Scale: NTS

FINAL 7/13/2021

Computer File Information			Index of Revisions			As Constructed			Private Road Detail			Project No./Code	
Creation Date:	3/4/2021	Initials: DAN	(R=)	7/13/2021	Approval Date	JEI	No Revisions:			EPC			
Last Modification Date:	7/13/2021	Initials: DAN	(R=)				Revised:			Designer: JP			
Full Path:	P:\Proj-Cv3D-2020		(R=)				Void:			Detailer: DAN			
Drawing File Name:	PrivateRoadSignDets.dwg		(R=)							Structure Numbers			
Acad. Ver. Civ3D 2020	Scale: n/a	Units: Feet	(R=)							SheetSubset: Subset Sheets: of			
 El Paso County Department of Public Works 3275 Akers Drive Colorado Springs, Colorado 80922-1547 Ph: 719-520-6460 Fax: 719-520-6878 Division of Transportation									Standard Drawing			Sheet Number	
									1				