


CUSTOMER: DONALD ENGELHART
 ADDRESS: 11214 SCENIC BUSH DRIVE
 PEYTON, CO 80831

DECK REPLACEMENT
 380 SF.

CONTRACTOR:
 R & B ENTERPRISES, INC
 719-650-3121

- ALL FRAMING & POSTS TO BE PRESSURE TREATED
- DECK TOP TREX 1x6 PERPENDICULAR TO JOISTS
- RAILING FORTRESS STEEL

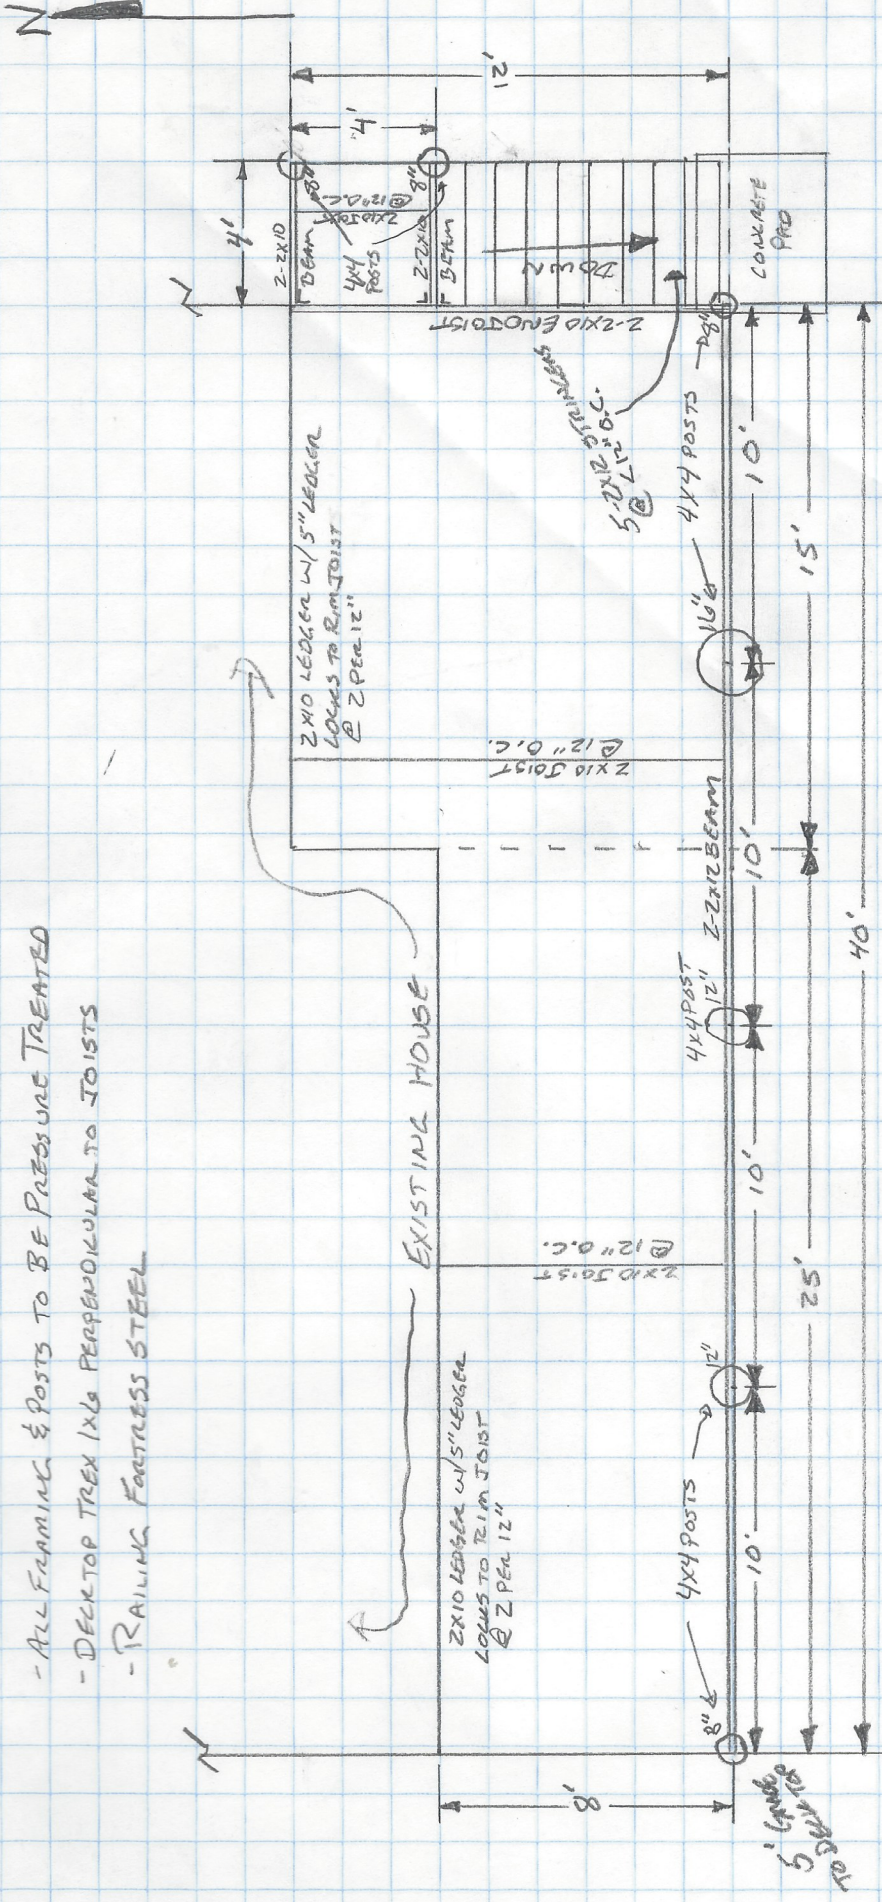

SCALE 3/16" = 1'