

LANDSCAPING LEGEND	
ITEM	
1	PINE TREES
2	HONEY LOCUST TREES
3	COTTONWOOD TREES
4	ASPEN TREES
5	SIBERIAN ELM TREES
6	APPLE TREES
○	SHRUBS


**NOTE:**

- ALL TREES, SHRUBS, AND FLOWER GARDENS WILL REMAIN AT BUILD SITE
- AFTER CONSTRUCTION IS COMPLETED, GRASS AND FLOWERS WILL BE PLANTED
- ANY TREES OR FLOWER GARDENS WHICH NEED TO BE COVERED BY PARKING WILL BE MOVED AND REPLANTED

AREA TABLE (EXISTING CONDITIONS)		
TYPE OF AREA	AREA (SQFT)	AREA (%)
DEVELOPED AREA	54116 TOTAL SQFT	35% TOTAL
-BUILDINGS	8705	5%
-LANDSCAPING	7386	4%
-IMPERMEABLE SURFACE	32339	17%
-CONSTRUCTION BUFFER SOIL DISTURBANCE	16387	9%
OPEN SPACE	123362	65%
TOTAL	188179	100%

LINETYPE KEY	
LOT BOUNDARY	AREA OF DISTURBANCE BOUNDARY
EASEMENTS	PROPOSED CONSTRUCTION
EXISTING FENCE	
EXISTING CONSTRUCTIONS	

Legal Description.: LOT 1 THE MEADOWS FILE NO 1  
4.32 Acres

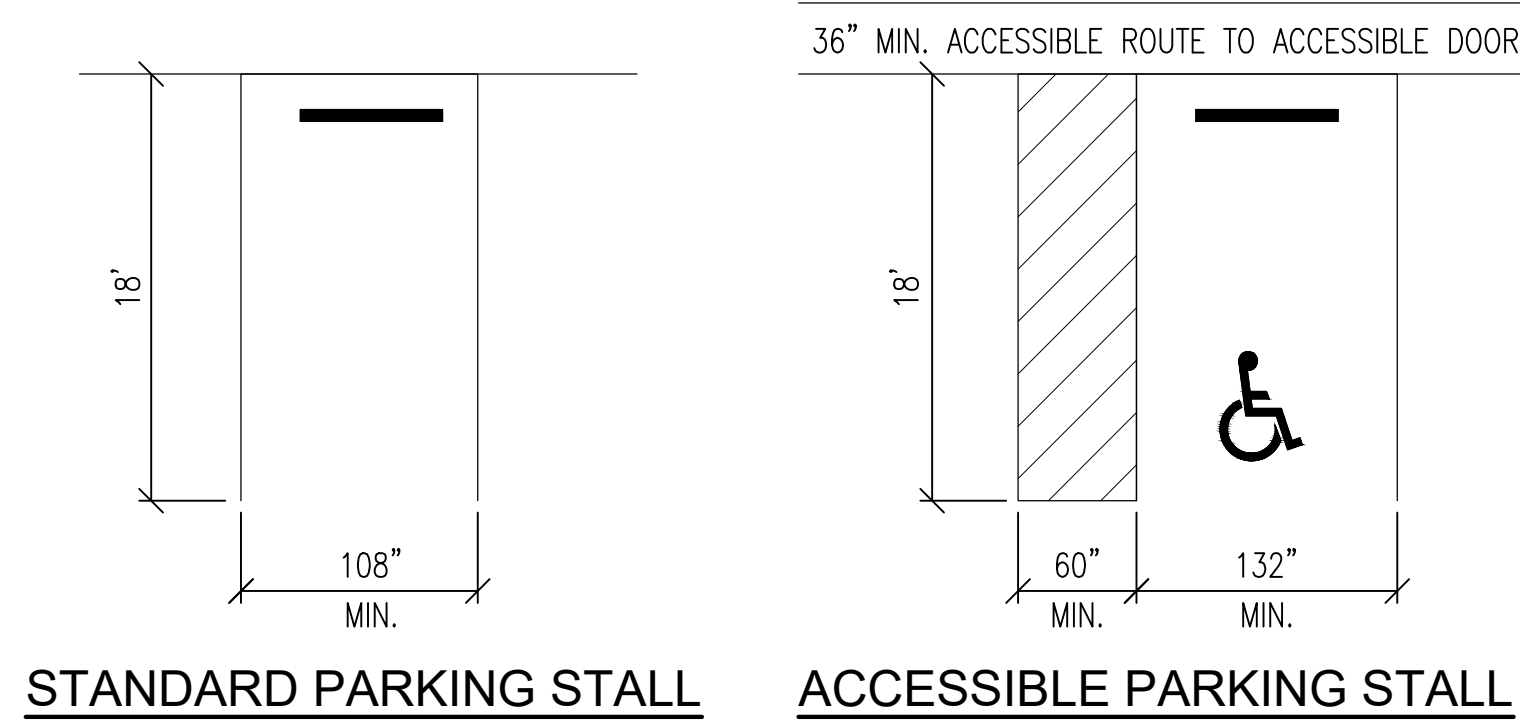

STANDARD PARKING STALL

ACCESSIBLE PARKING STALL



190 PAOLI STREET / P.O. BOX 930220  
VERONA, WI 53593 / (800) 373-5550

DRAWN BY: WALDERA

DATE DRAWN: 1/16/23

PLAN REVISIONS:

NUMBER	DATE	BY
1	9/6/23	MN
2	7/22/24	MN
3	8/24/24	CW
4	04/23/2025	AY

PROJECT NAME:  
**WAT BUDDHANIMIT, TONYKING RUANGSENA**

PROJECT SITE ADDRESS:

7525 FALCON MEADOW BLVD  
FALCON, CO 80831 (EL PASO)

BUILDING SIZE:

36' x 84' x 15' 4" & 24' x 12' x 15' 4" x 24' x 2' x 15' 4" & 16' x 8' x 13' 4"

SHEET NAME:

LANDSCAPE PLAN B

PROJECT NUMBER:  
**2022101267**

SHEET NUMBER:  
**103**

WHEN PRINTED ON 24"x36"  
PAPER SCALE IS 1/32"=1'-0"