


signs will require a separate application through EDARP.

SIGN PLAN

4250 Hancock Expressway

East Side front of building 150sf total signage

Light boxes 3.5' x 8' (3) 28sf ea (84sf) Race Track Lettering 2' x 33' 66sf (1)

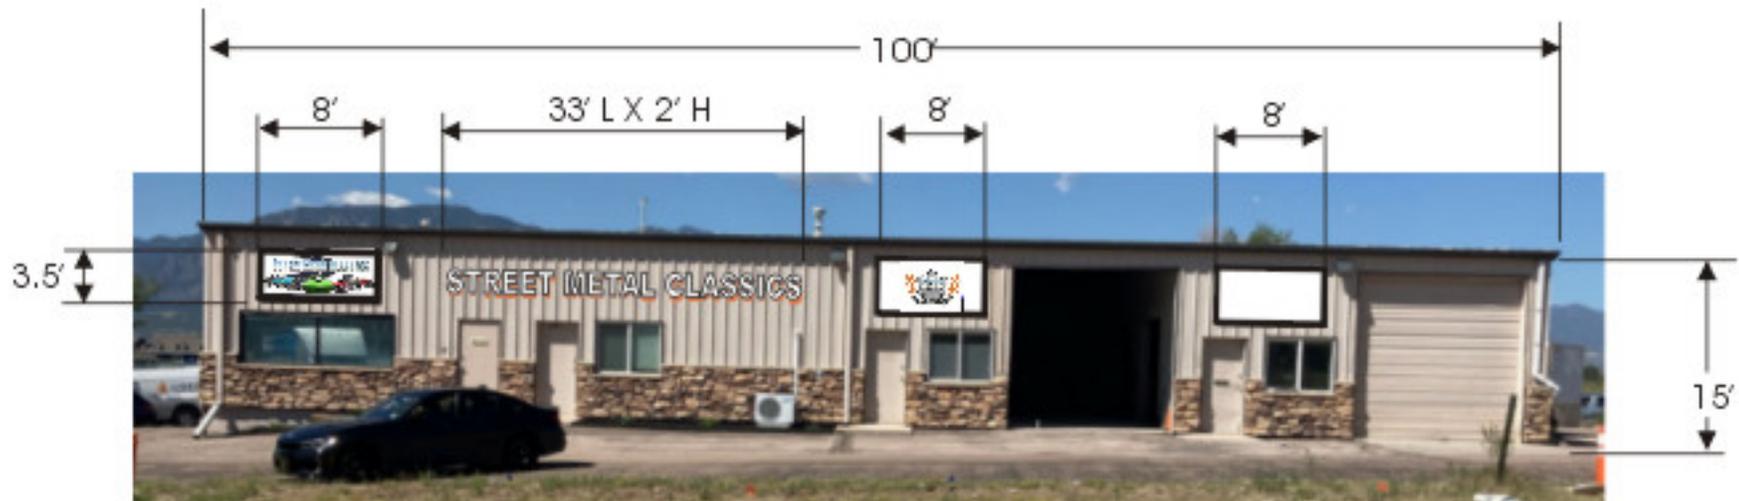

South Side of building 84' (of 112.5') total signage

Vinyl Decal or Hard Board Sign 12' x 7' (84sf)

