



Barbarick Transfer Station - COM-2346

**EL PASO COUNTY PLANNING & COMMUNITY DEVELOPMENT
SIGN APPLICATION**

DATE: _____

Business

Name: Woodman Trash Transfer Station

Address: 8802 Cliff Allen Pt, Colorado Springs, CO 80908

Zone: I-3 CAD-O

Legal Description: _____

A PORTION OF THE SOUTHWEST QUARTER OF SECTION 33, TOWNSHIP 12 SOUTH, RANGE 65 WEST OF THE 6TH P.M., CITY OF COLORADO SPRINGS, COUNTY OF EL PASO, STATE OF COLORADO

Type of Sign

Cabinet Sign

Illuminated: N/A

Non-Illuminated: YES

Valuation: _____

Storefront Length &/or Width: _____

Proposed Sign Sq. Ft. 100 S.F.

Existing Sign Sq. Ft. N/A

Total Sign Sq. Ft. 100 S.F.

Contractor Information

Name: White Peak Builders, LLC

Address: P.O. BOX 1601 Palmer Lake, CO 80133

Phone: 719.761.5782

Type of License: _____

Contractor ID# _____

Vicinity Map

Tax Schedule # 5233002013

Please show major intersections.



SEC of Vollmer Drive and Carah Dawn View.
Sign to be placed outside of site distance triangle.

~40' east of Vollmer Rd edge of pavement and 50' south of Carah Dawn Vw edge of pavement.

Document included as additional sheets

Elevation Drawing

Indicate storefront length & placement of sign.

Document included as additional sheets

Sign Plan

(Please indicate dimensions and sign copy)

Document included as additional sheets

For Planning & Community Development Use Only

Approved Date: _____ Resubmittal? Yes _____ No _____

Denied Date: _____


Comments: _____

Fee of \$262.00 must accompany this Application. Additional signs at time of first Application are \$125.00. Make checks payable to El Paso County.

Sign Type: CABINET SIGNS

A DOUBLE SIDED SIGN CABINETS.
INTERNALLY ILLUMINATED, FLEX FACE WITH
VINYL LETTERING.

B PAINTED ALUMINUM POLE COVER

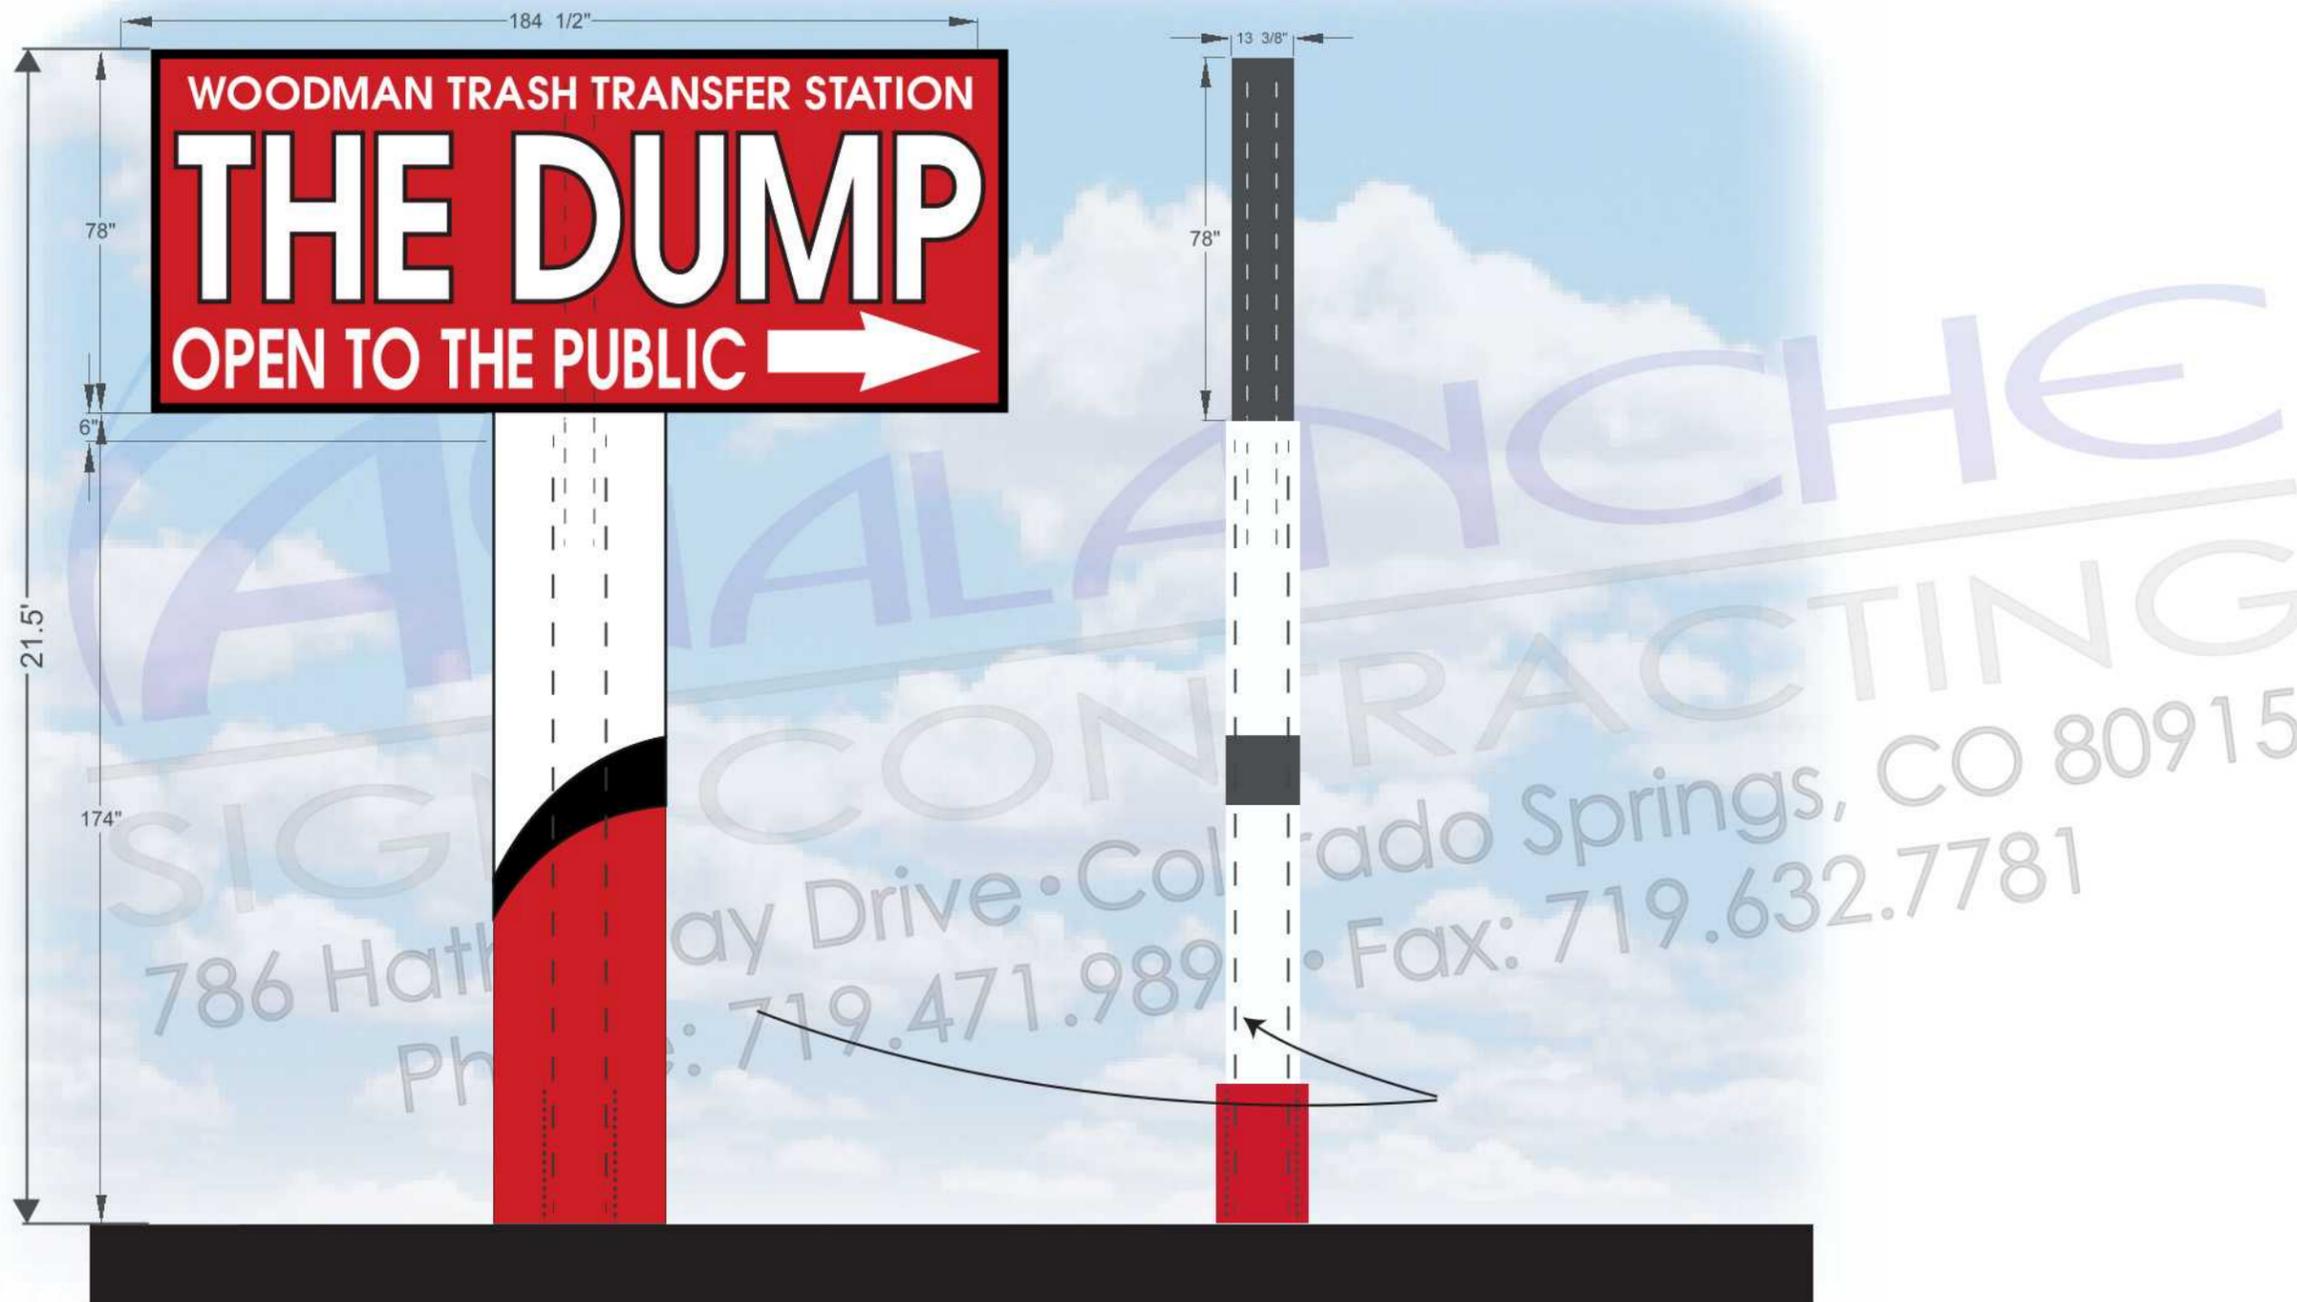

	Proposed Sign Dimensions	
	Allowed (Max.)	Provided
Height	40 ft (I-3)	21.5'
Sign Area	245 S.F.	100 S.F.

COLORS



AVALANCHE
SIGN CONTRACTING
7204 Cole View, Colorado Springs, CO 80915
Phone: 719.471.9898 • Fax: 719.632.7781

Project: THE DUMP /GRAHAM INVESTMENTS
Address:
City/State: COLORADO SPRINGS, CO
Sales Rep: CG
Artist: CG
Date: 2/7/24

Client Approval

Signed: _____


Date: _____

This rendering is the property of Avalanche Sign Contracting LLC. Any reproduction or exhibition of this rendering is strictly prohibited.



PROPOSED SIGN
LOCATION
SEE NEXT SHEET

PROJECT/BUSINESS
LOCATION

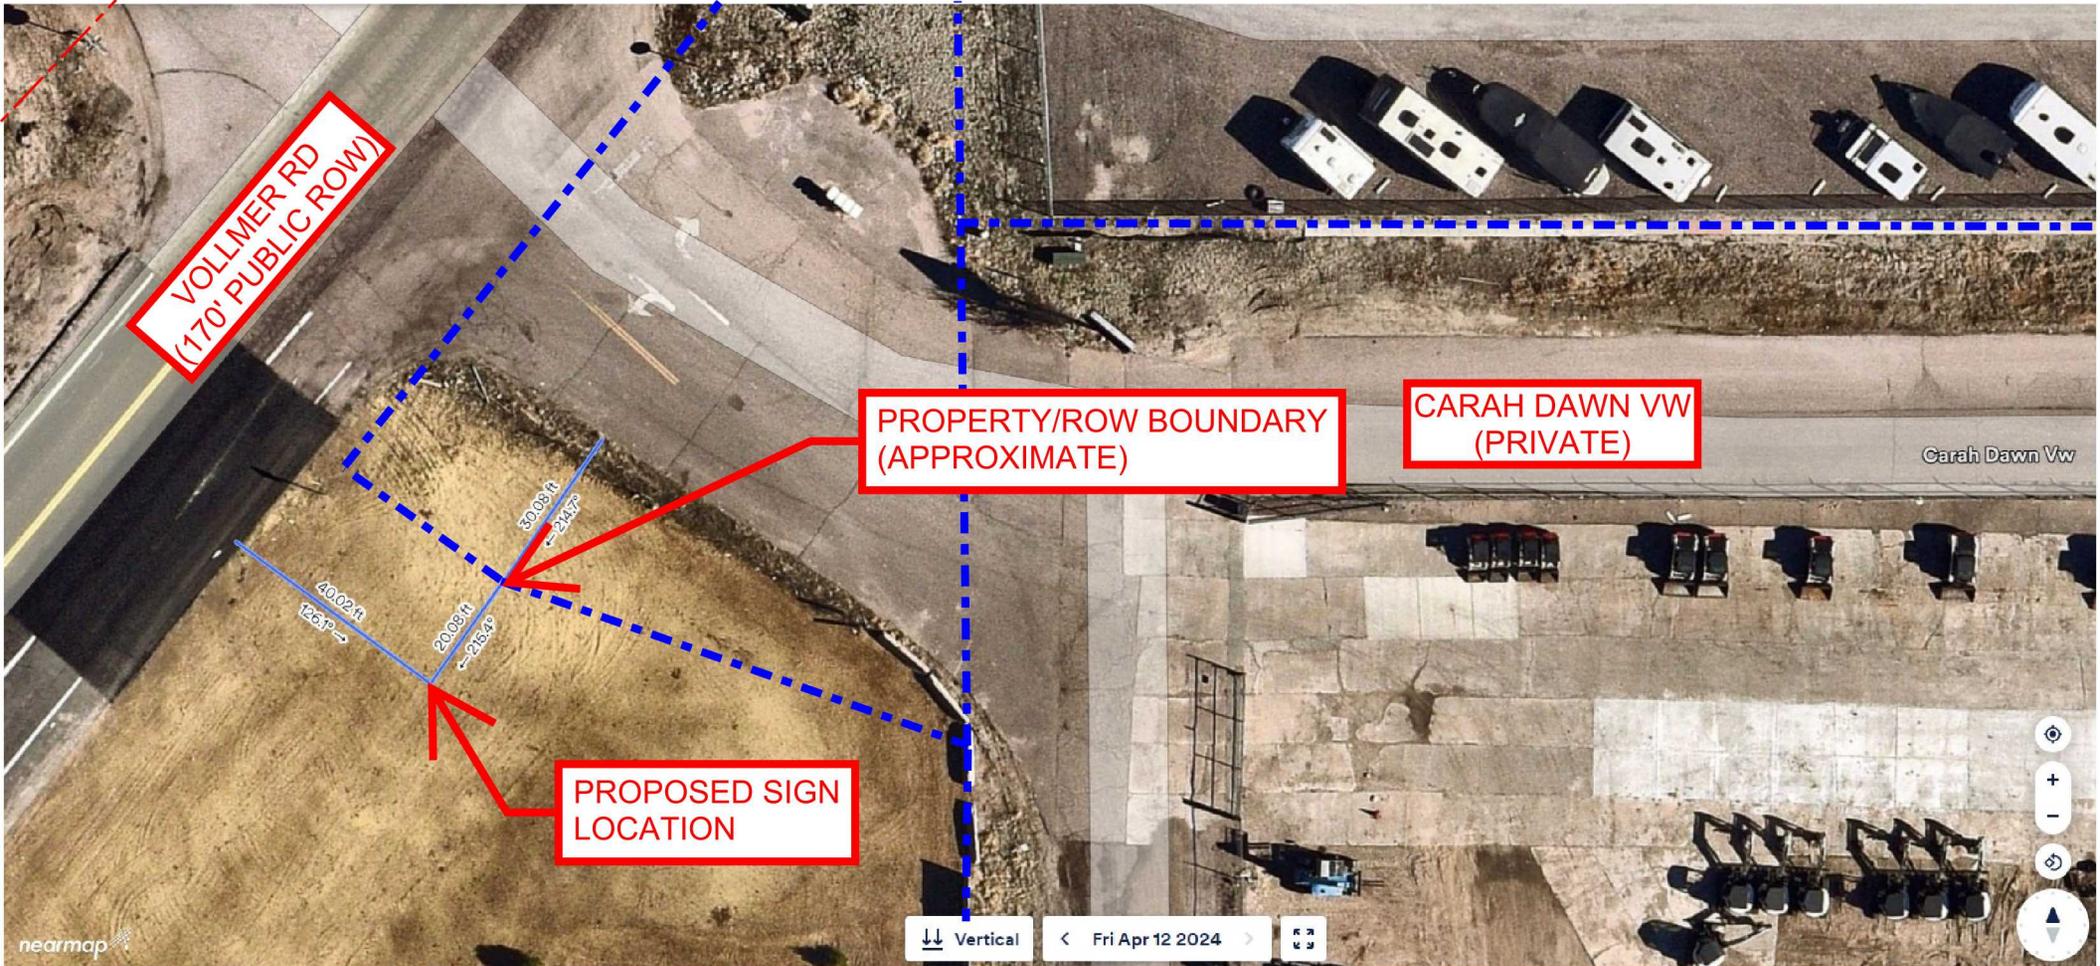

VOLLMER RD
(170' PUBLIC ROW)

PROPERTY/ROW BOUNDARY
(APPROXIMATE)

CARAH DAWN VW
(PRIVATE)

PROPOSED SIGN
LOCATION

4002 ft
126 ft

2008 ft
213 ft

3008 ft
247 ft

Carah Dawn Vw

nearmap

Vertical < Fri Apr 12 2024 >

