


Sign Type: CABINET SIGNS

- A** DOUBLE SIDED SIGN CABINETS. INTERNALLY ILLUMINATED, FLEX FACE WITH VINYL LETTERING.
- B** PAINTED ALUMINUM POLE COVER

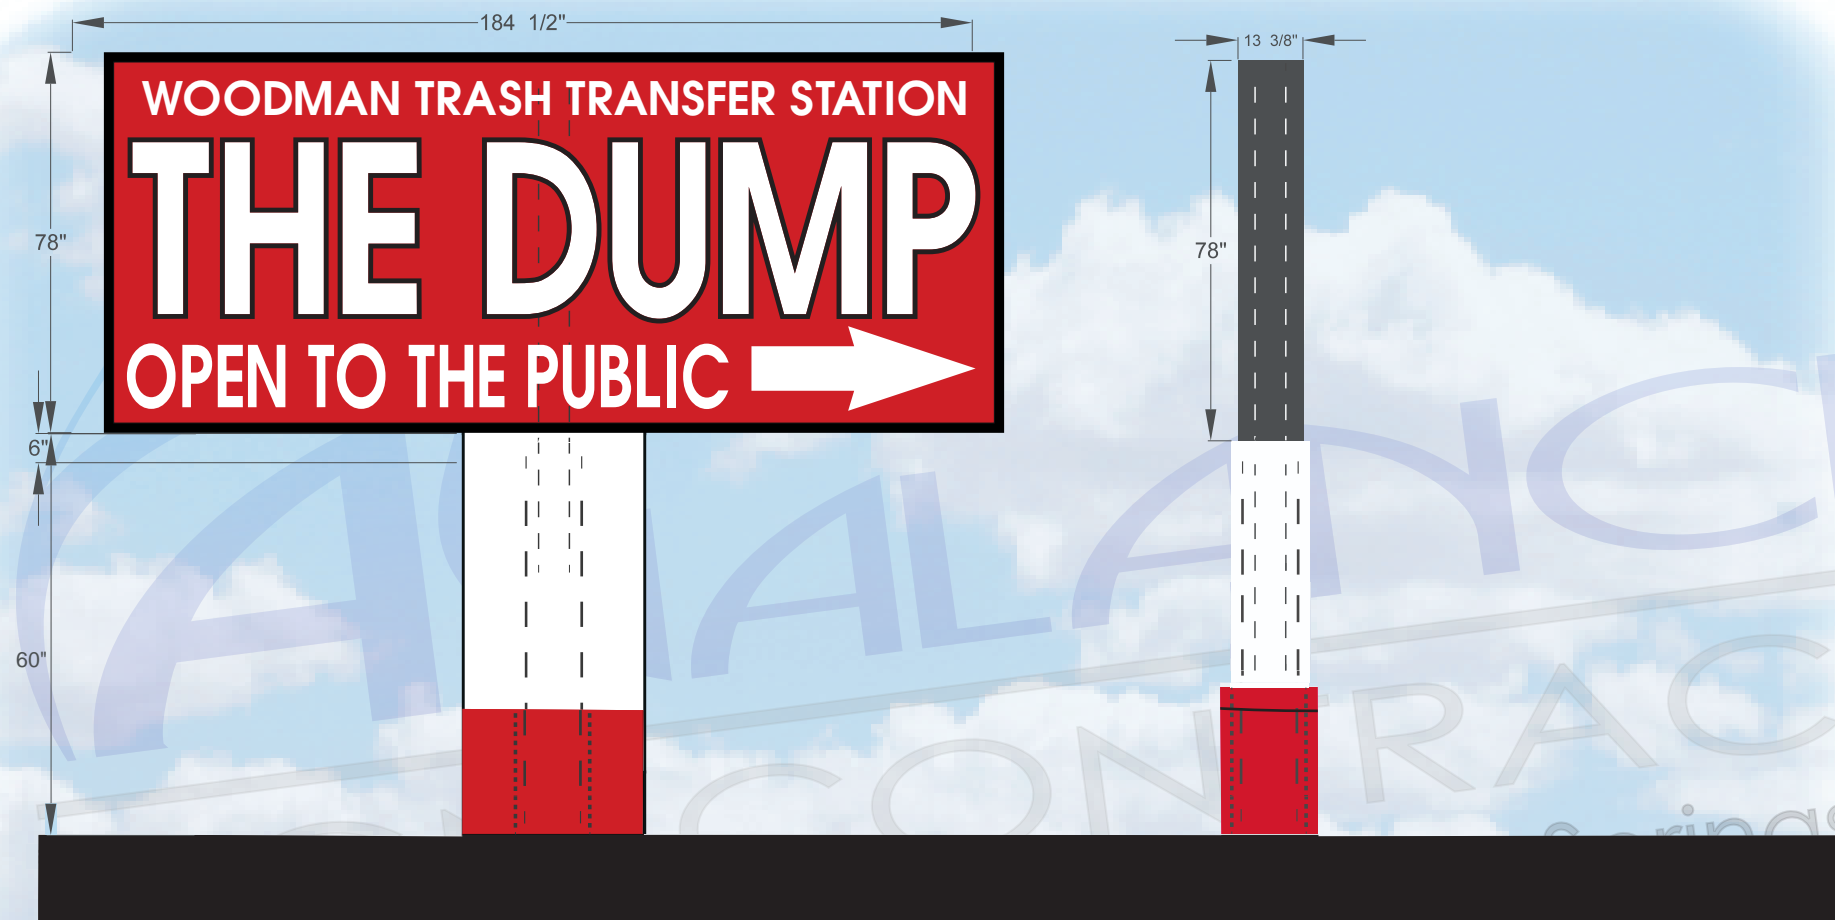

Please add:
 -table of allowed sq ft vs proposed
 - height of sign, in I-3 max height is 40 ft

Please add this sheet back or the information from it

Barbarick Transfer Station - COM-2346
EL PASO COUNTY PLANNING & COMMUNITY DEVELOPMENT
SIGN APPLICATION

<p>DATE: _____</p> <p>Business</p> <p>Name: Woodman Trash Transfer Station Address: 8888 Elm Ave. Ft. Collins, Springs, CO 80508</p> <p>Zone: L3-CAD-0</p> <p>Legal Description: A PORTION OF THE SOUTHWEST QUARTER OF SECTION 35, TOWNSHIP 12 SOUTH RANGE 66 WEST OF THE 6TH P.M. CITY OF COLORADO SPRINGS, COUNTY OF EL PASO, STATE OF COLORADO</p> <p>Type of Sign Cabinet Sign</p> <p>Illuminated: <u> N/A </u> Non-Illuminated: <u> YES </u> Valuation: _____</p> <p>Storefront Length &/or Width: _____</p> <p>Proposed Sign Sq. Ft. 100 S.F. Existing Sign Sq. Ft. <u> N/A </u> Total Sign Sq. Ft. 100 S.F.</p> <p>Contractor Information</p> <p>Name: <u> White Peak Builders, LLC </u> Address: <u> P.O. BOX 1881 Palmer Lake, CO 80133 </u> Phone: <u> 719.781.5782 </u> Type of License: _____ Contractor ID#: _____</p>	<p>Tax Schedule # <u> 80309015 </u> Please show major intersections.</p> <p>Vicinity Map NEC of Vollmer Drive and Carah Dawn View</p> <p>Sign Plan (Please indicate dimensions and sign copy)</p> <p style="text-align: center; border: 1px solid red; padding: 2px;">Documents included as additional sheets</p> <p>Elevation Drawing Indicate storefront length & placement of sign.</p>	<p style="text-align: center;">For Planning & Community Development Use Only</p> <p>Approved Date: _____ Resubmittal? Yes _____ No _____ Denied Date: _____ Comments: _____</p>
--	--	--

Fee of \$262.00 must accompany this Application. Additional signs at time of first Application are \$125.00. Make checks payable to El Paso County.




Project: THE DUMP /GRAHAM INVESTMENTS
 Address:
 City/State: COLORADO SPRINGS, CO
 Sales Rep: CG
 Artist: CG
 Date: 2/7/24

Client Approval

Signed: _____

Date: _____

COLORS

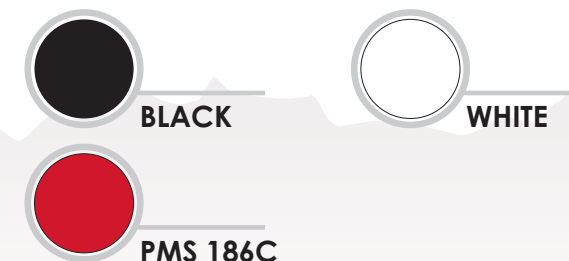

This rendering is the property of Avalanche Sign Contracting LLC. Any reproduction or exhibition of this rendering is strictly prohibited.

File Number:
COM2346