


j:\JDS-Hydro\Project Files\272 Falcon Water Authority\272.01 Bar-X Water Transmission Line\Drawings\Exhibits\27201_Updated_Well_Location.dwg
2019/12/03 10:23 AM By: JDS

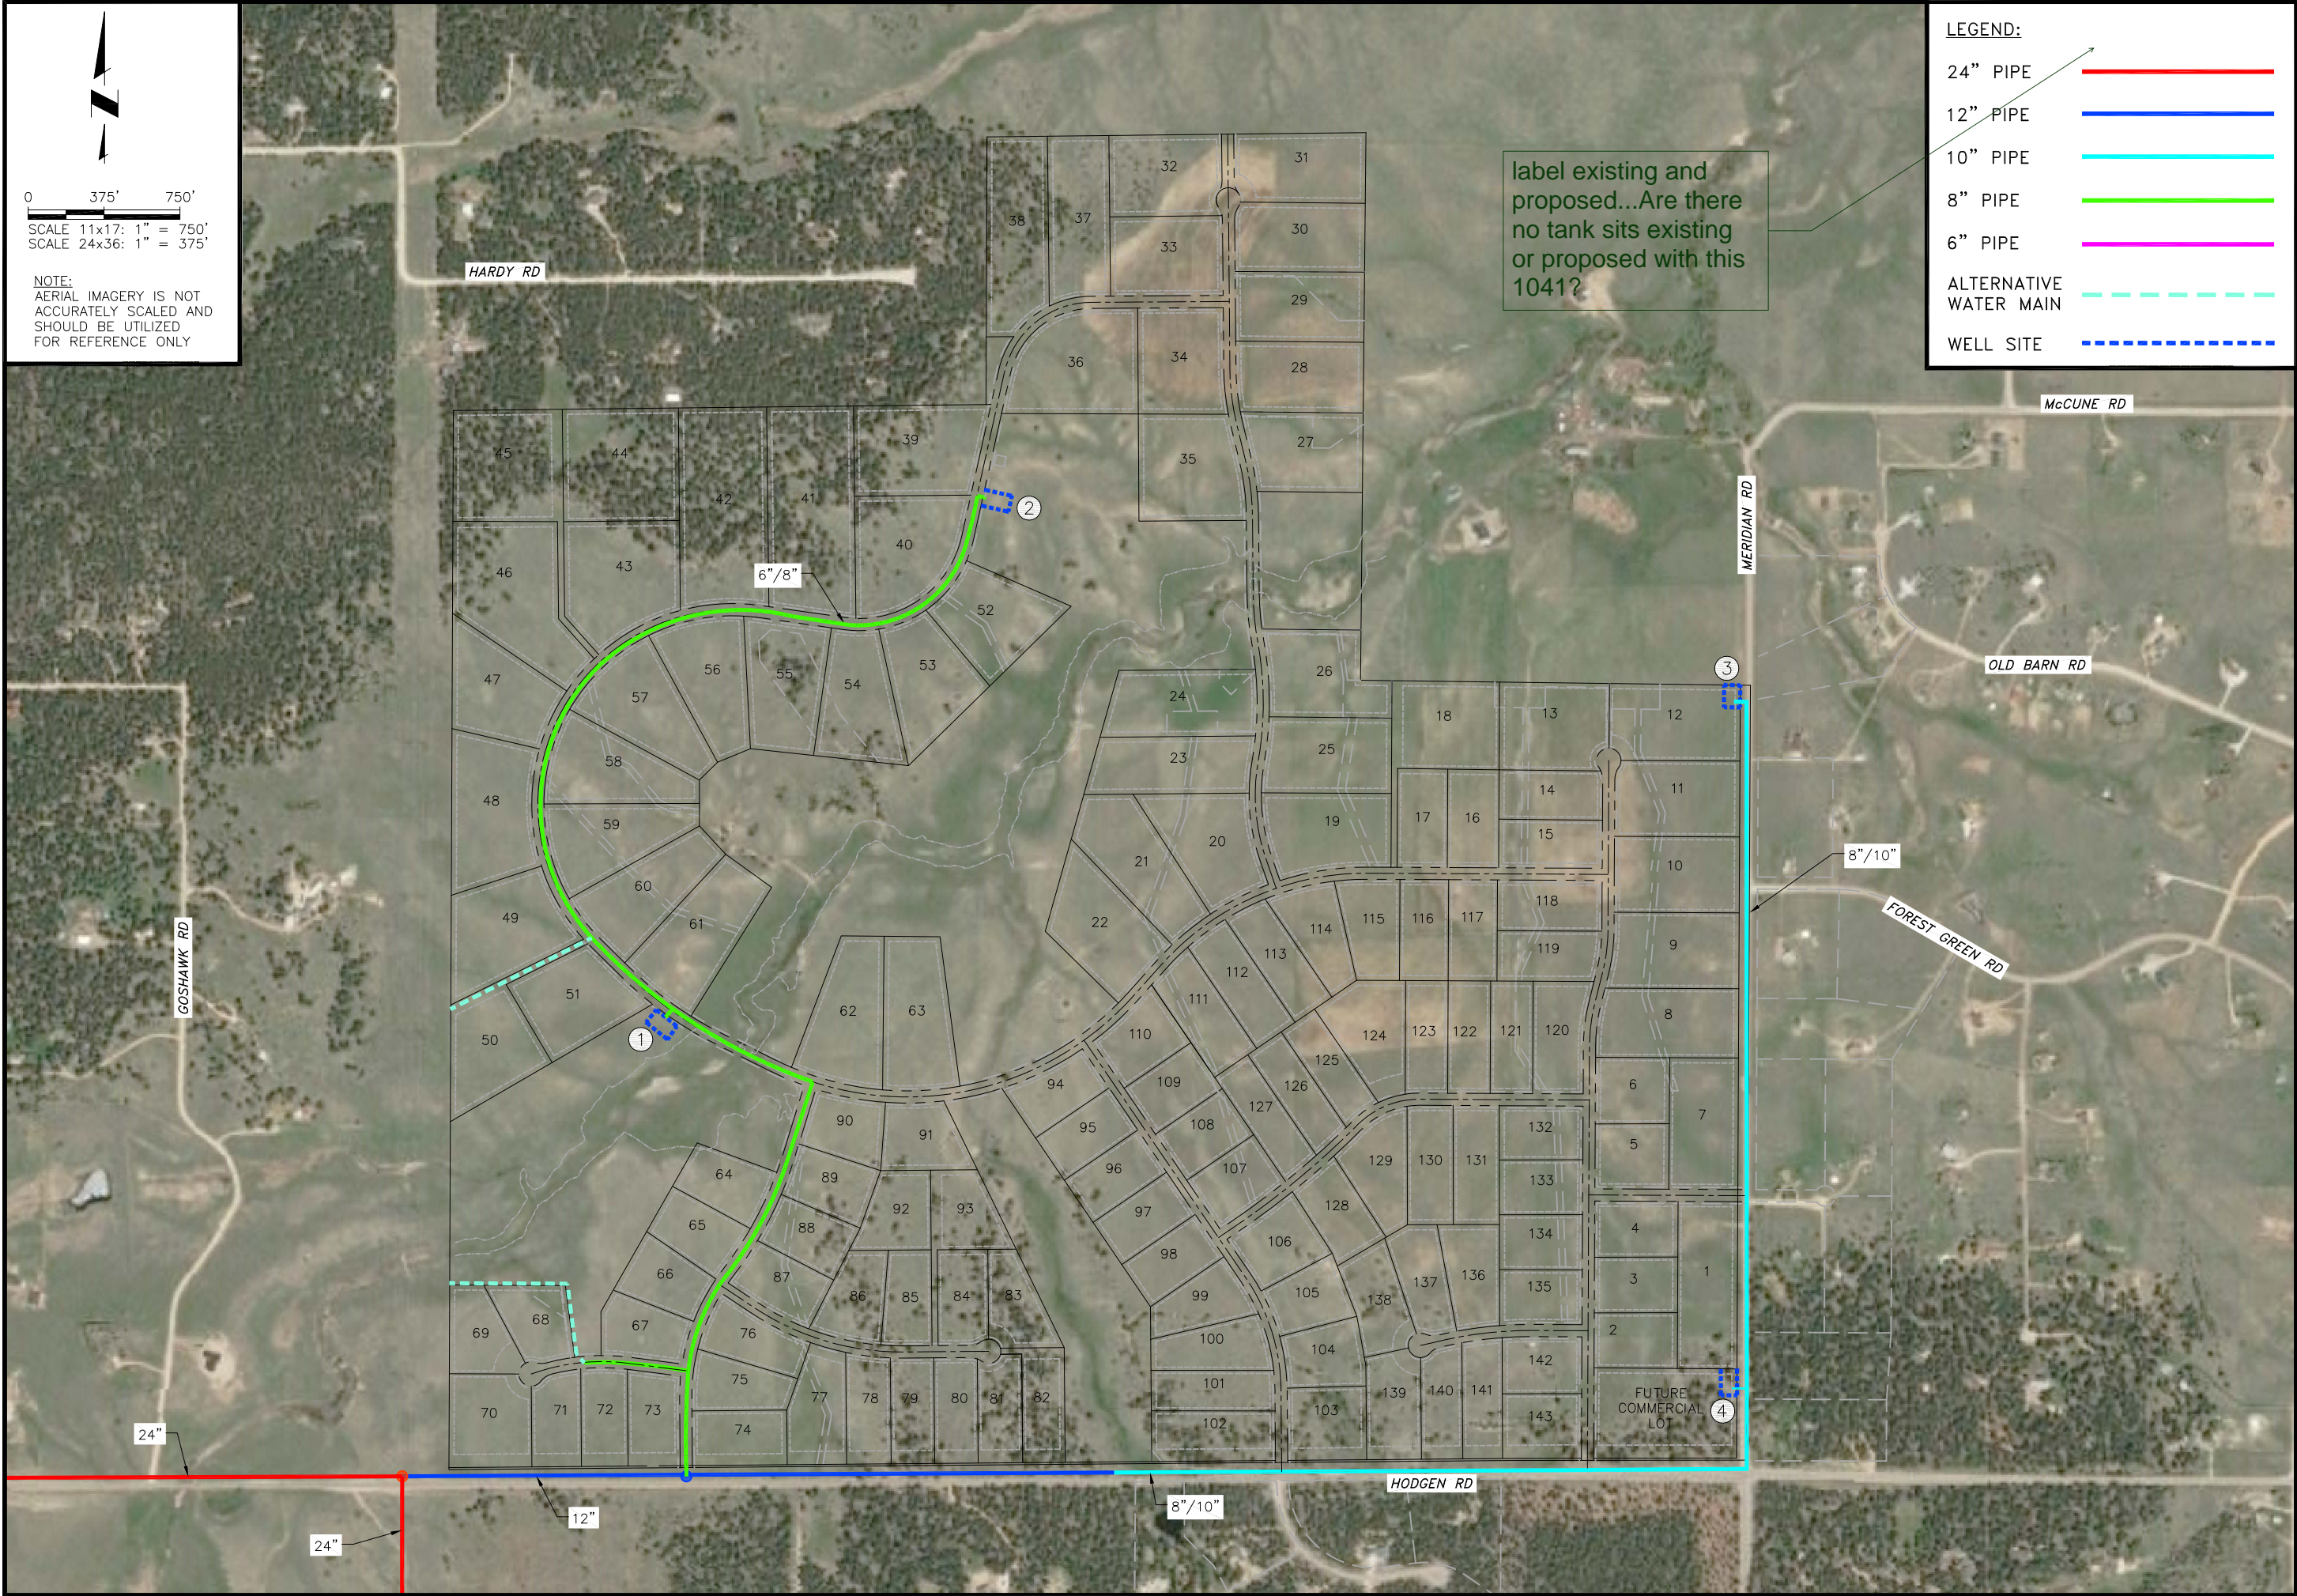

LEGEND:

- 24" PIPE
- 12" PIPE
- 10" PIPE
- 8" PIPE
- 6" PIPE
- ALTERNATIVE WATER MAIN
- WELL SITE

JDS-HYDRO CONSULTANTS, INC.
5540 TECH CENTER DRIVE, SUITE 100
COLORADO SPRINGS, COLORADO 80919
(719) 227-0072

DISCLAIMER: THE CONTRACTOR SHALL VERIFY ALL DIMENSIONS. ANY ERRORS OR OMISSIONS SHALL BE REPORTED TO JDS-HYDRO CONSULTANTS, INC. JDS-HYDRO ASSUMES NO LIABILITY FOR UNAUTHORIZED CHANGES AND/OR REVISIONS MADE TO PLANS.

PT McCUNE, LLC
WATER TRANSMISSION LINE
WINSOME RANCH WELL AND TRANSMISSION LINE LOCATION

REVISIONS			
NO.	DESCRIPTION	BY	DATE
1			
2			
3			
4			
5			
6			
7			

Project No.: 272.01
Date: 11/27/19
Design: DES
Drawn: SNW
Check: JPM

C

SHEET OF