


TOWER & FOUNDATION DESIGNS NOT AVAILABLE AT TIME OF ISSUANCE OF THESE PLANS. CONTRACTOR TO REFER TO TOWER & FOUNDATION DESIGNS PRIOR TO CONSTRUCTION.

INFINIGY ENGINEERING HAS NOT EVALUATED THE TOWER OR MOUNT FOR THIS SITE AND ASSUMES NO RESPONSIBILITY FOR ITS STRUCTURAL INTEGRITY. REFER TO STRUCTURAL ANALYSIS BY OTHERS PRIOR TO ANY CONSTRUCTION.

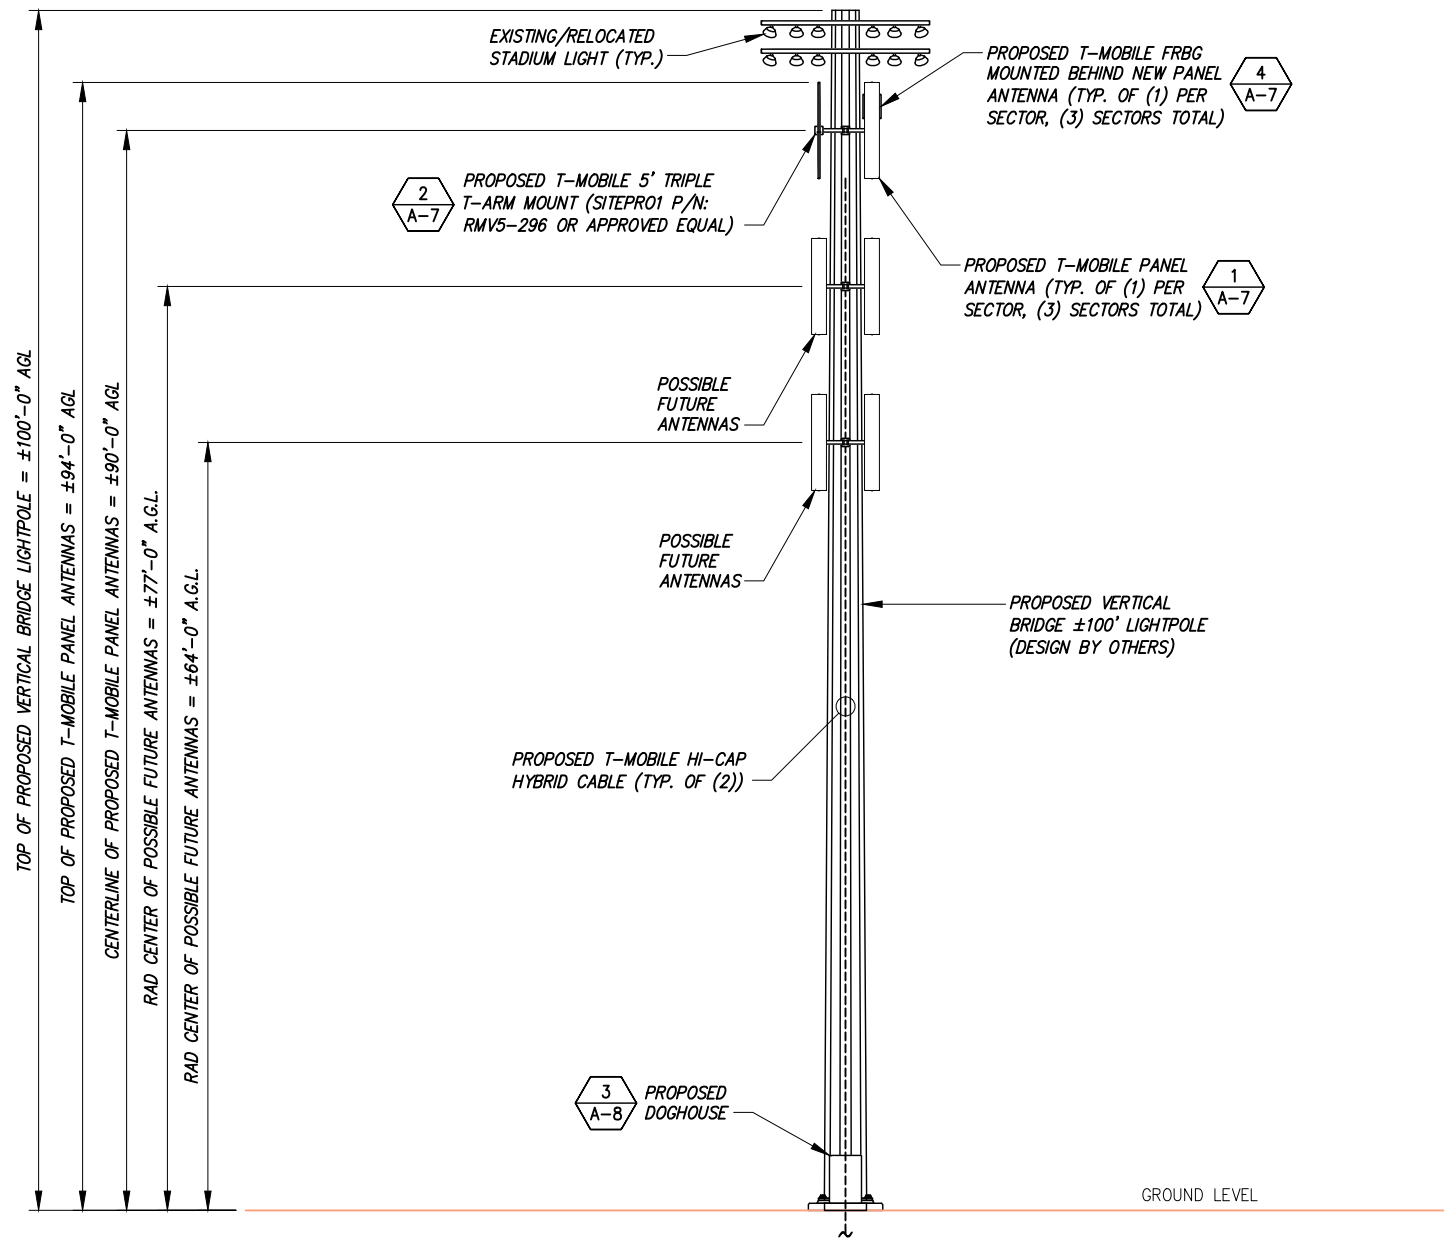

PLANS PREPARED FOR:

T-Mobile

2323 Delegany Street
Denver, CO 80216

PLANS PREPARED BY:

INFINIGY

FROM ZERO TO INFINIGY
the solutions are endless

7301 Federal Blvd, Suite 301
Westminster, CO 80030
Office # (303) 219-1178
Fax # (303) 242-8636
JOB NUMBER 404-048

MLA PARTNER:

verticalbridge

750 Park of Commerce Drive
Suite 200
Boca Raton, FL 33487
Office # (561) 948-6367

ENGINEERING LICENSE:

COLORADO LICENSED
CHRISTOPHER J. WARREN
47849
10-27-17
PROFESSIONAL ENGINEER

DRAWING NOTICE:

THESE DOCUMENTS ARE CONFIDENTIAL AND ARE THE SOLE PROPERTY OF T-MOBILE AND MAY NOT BE REPRODUCED, DISSEMINATED OR REDISTRIBUTED WITHOUT THE EXPRESS WRITTEN CONSENT OF T-MOBILE.

REVISIONS:			
DESCRIPTION	DATE	BY	REV
REVISED/ISSUED FOR CONSTRUCTION	10/26/17	SF	2
REVISED/ISSUED FOR CONSTRUCTION	10/18/17	SF	1
ISSUED FOR CONSTRUCTION	10/17/16	CKE	0

VERTICAL BRIDGE SITE NAME:

FALCON MIDDLE SCHOOL

T-MOBILE SITE #:

DN04672B

VERTICAL BRIDGE SITE #:

US-CO-5054

SITE ADDRESS:

**9675 TOWNER AVENUE
PEYTON, CO 80831**

SHEET DESCRIPTION:

**PROPOSED TOWER
ELEVATION**

SHEET NUMBER:

A-7