




① North
1/8" = 1'-0"

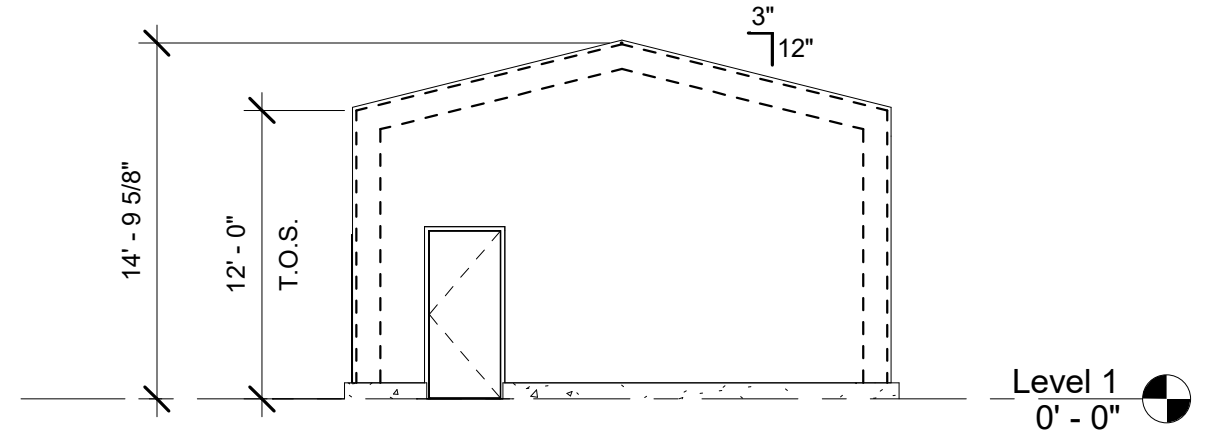

③ East
1/8" = 1'-0"

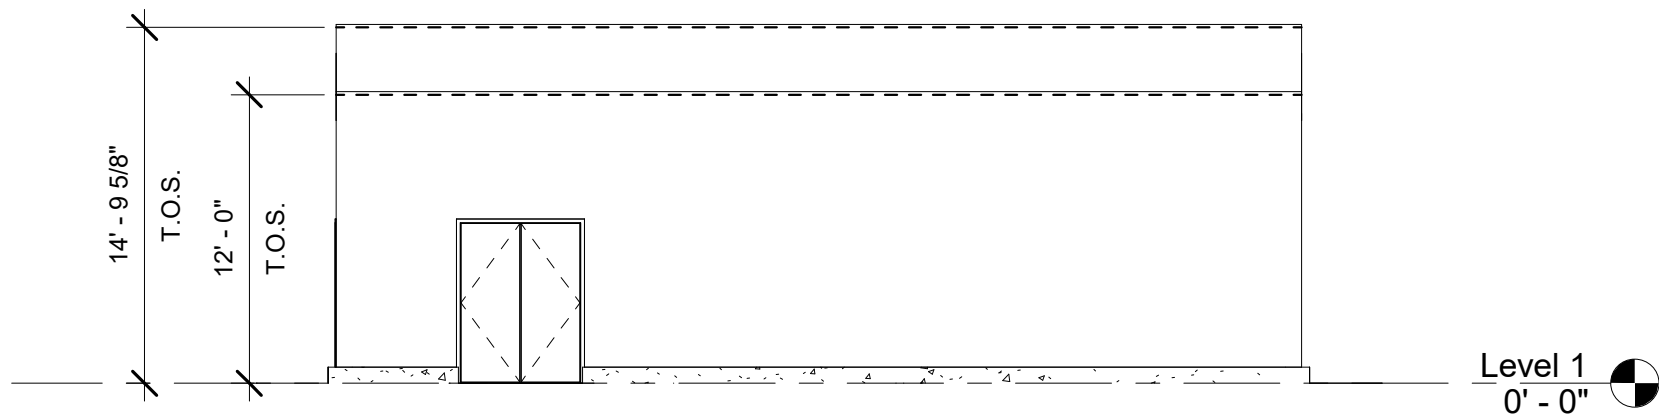

② South
1/8" = 1'-0"

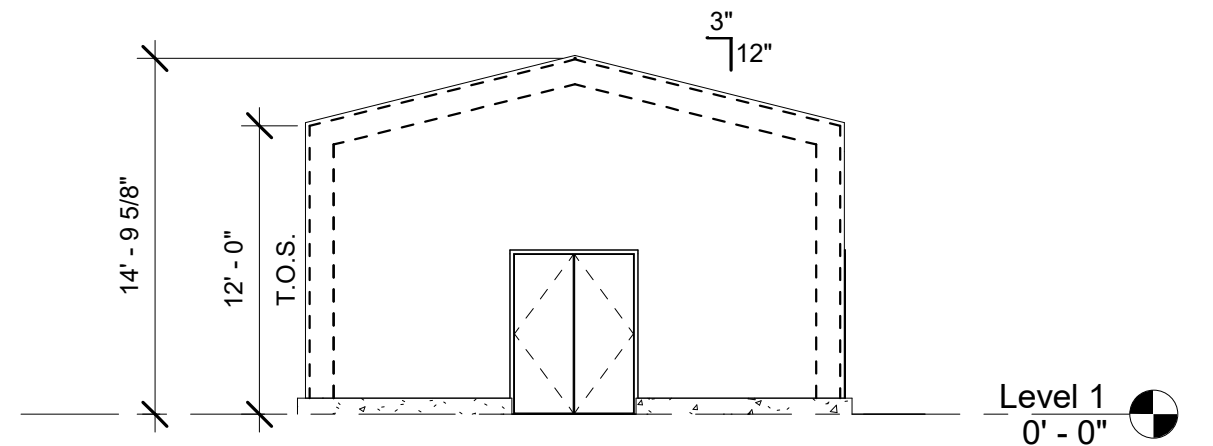

④ West
1/8" = 1'-0"

***NOTE: PRE-MANUFACTURED BUILDING DONE BY OTHERS**



Summit and Main Design, LLC
7786 S. Curtice Cir.
Littleton, CO 80120

Glacier Construction, McClintock Gate Station
ELEVATIONS

PROJECT NO: 21.10
ISSUE DATE: 11/04/21
SCALE: 1/8" = 1'-0"

A102