

WATER SYSTEM IMPROVEMENTS CONTRACT 1 AND CONTRACT 2

FOR THE CASCADE METROPOLITAN DISTRICT NO. 1

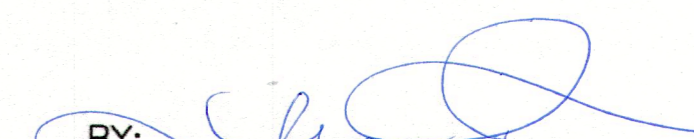
APRIL 2017

DRAWING INDEX

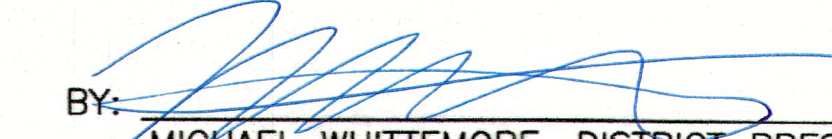
SHEET NO.	DESCRIPTION
1	TITLE SHEET, VICINITY MAPS, DRAWING INDEX AND APPROVAL
2	GENERAL NOTES
3	LEGEND AND COORDINATE DATA
4	SHEET INDEX MAP NO. 1
5	SHEET INDEX MAP NO. 2 AND PRESSURE ZONE MAP
6	SEGMENT 1 - CONTRACT 1; SEGMENTS 2b AND 2c - CONTRACT 2
7	SEGMENT 2a - CONTRACT 2
8	SEGMENTS 3a AND 3b - CONTRACT 1
9	SEGMENTS 3a, 3b, 6a, 6b, AND 6c - CONTRACT 1
10	SEGMENTS 3a AND 8a - CONTRACT 1
11	SEGMENTS 3c AND 7a - CONTRACT 1
12	SEGMENTS 7a, 8a AND DETAIL - CONTRACT 1
13	SEGMENT 8a - CONTRACT 1
14	SEGMENTS 4a AND 4b - CONTRACT 2
15	SEGMENT 5 - CONTRACT 2
16	SEGMENTS 5 AND 4c - CONTRACT 2
17	SEGMENTS 4d AND 5 - CONTRACT 2
18	SEGMENTS 9b, 10a AND 11a - CONTRACT 2
19	SEGMENTS 9a, 9b AND 12 - CONTRACT 2
20	SEGMENTS 10b, 12 AND DETAIL - CONTRACT 2
21	SEGMENTS 3c AND 7b - CONTRACT 1
22	SEGMENT 18 - CONTRACT 1 (NOT IN CONTRACT)
23	SEGMENT 18 - CONTRACT 1 (NOT IN CONTRACT)
24	SEGMENT 18 - CONTRACT 1 (NOT IN CONTRACT)
25	METERS AND CURB STOPS MAP 1
26	METERS AND CURB STOPS MAP 2
27	ASPHALT REPLACEMENT MAP 1
28	ASPHALT REPLACEMENT MAP 2
29	EASEMENT MAP 1
30	EASEMENT MAP 2

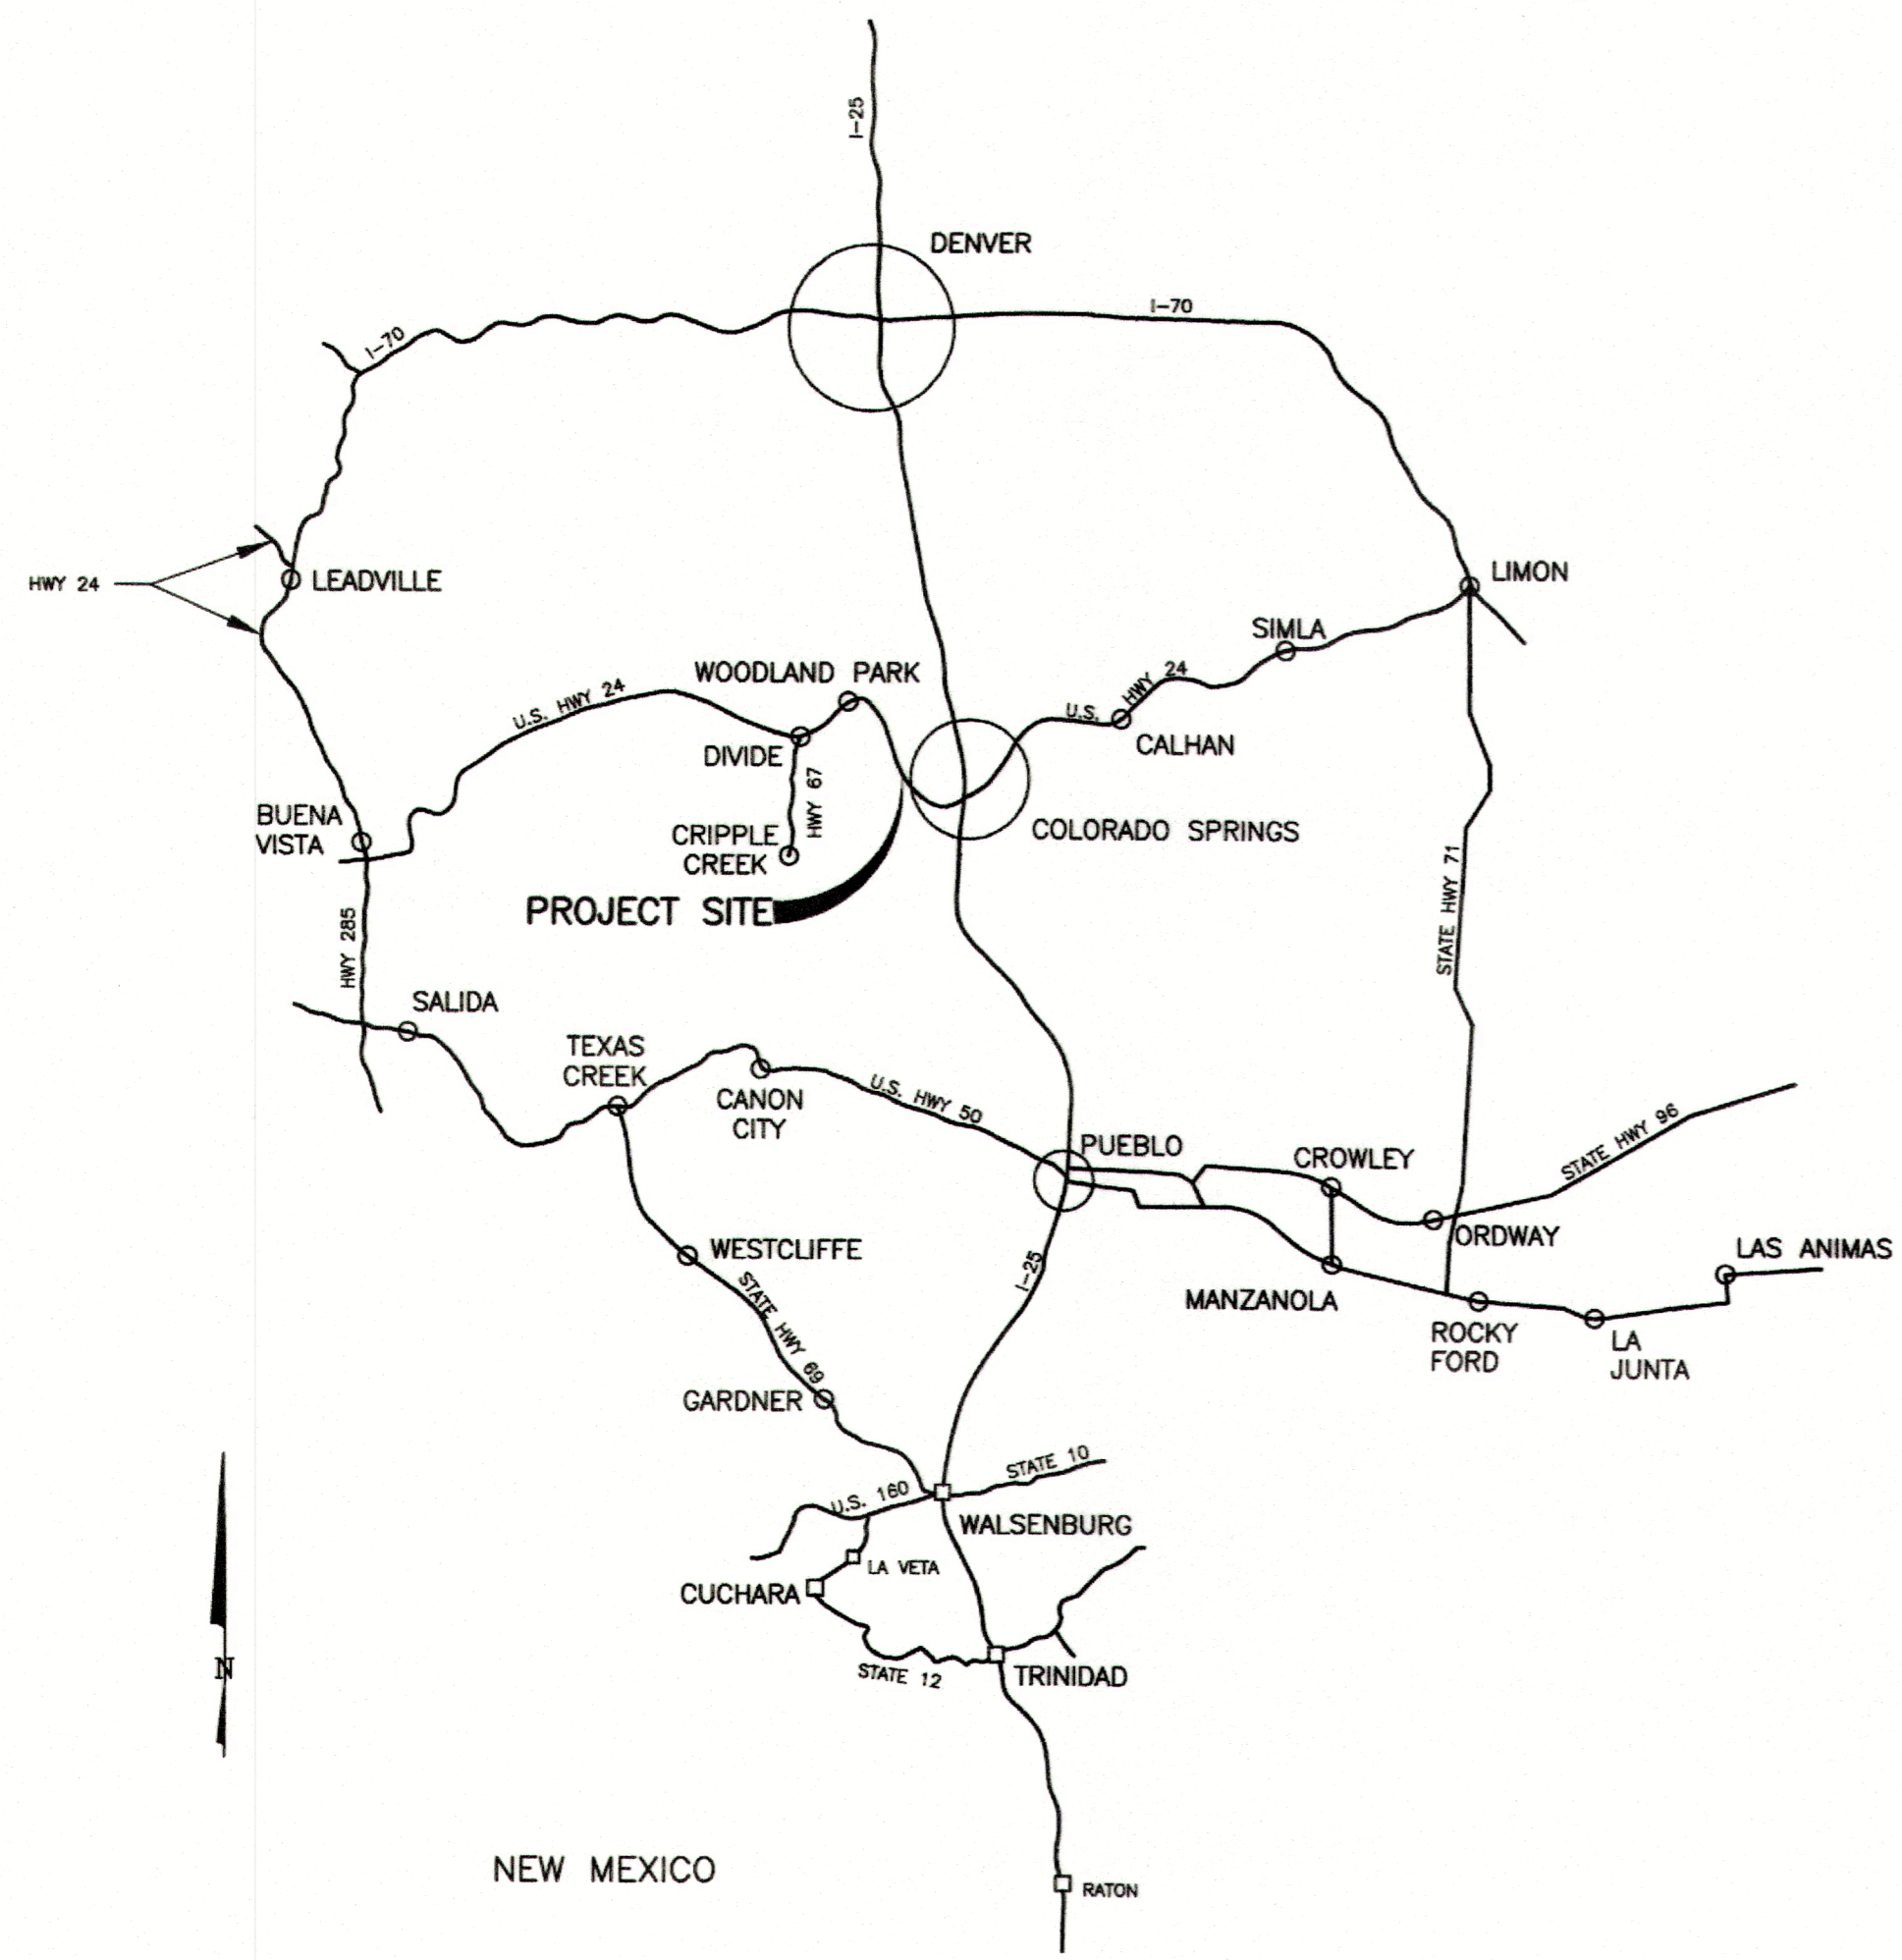
APPROVED FOR BIDDING AND CONSTRUCTION

THIS PLAN APPROVED FOR BIDDING AND CONSTRUCTION. IN THE EVENT OF ROAD IMPROVEMENTS, ADJUSTMENTS OF THIS UTILITY WILL BE AT THE OWNER'S EXPENSE. COUNTY PLAN REVIEW IS ONLY PROVIDED FOR GENERAL CONFORMANCE WITH COUNTY DESIGN CRITERIA. THE COUNTY IS NOT RESPONSIBLE FOR THE ACCURACY AND ADEQUACY OF THE DESIGN, DIMENSIONS, AND/OR ELEVATIONS, WHICH SHALL BE CONFIRMED AT THE JOB SITE. THE COUNTY THROUGH THE APPROVAL OF THIS DOCUMENT ASSUMES NO RESPONSIBILITY FOR COMPLETENESS AND/OR ACCURACY OF THIS DOCUMENT.

BY:  DATE: 27 JUNE 2017
 JENNIFER E. IRVINE, P.E.,
 COUNTY ENGINEER / ECM ADMINISTRATOR

COLORADO SPRINGS UTILITIES CONSTRUCTION PLAN APPROVAL	
APPROVED BY: <u>Andrew Rose</u> <u>Andrew Rose</u> DATE: <u>JUNE 14, 2017</u>	
PROJECT NUMBER: <u>N/A</u> WORK ORDER NUMBER: <u>3095128</u>	
CSU SHEET <u>1</u> OF <u>30</u>	
APPROVAL EXPIRES ONE (1) YEAR FROM THE DATE ABOVE AND RESUBMITTAL OF THESE PLANS FOR REVIEW AND APPROVAL IS REQUIRED IF CONSTRUCTION DOES NOT BEGIN DURING THIS PERIOD.	

BY:  DATE: 6/20/17
 MICHAEL WHITTEMORE, DISTRICT PRESIDENT



VICINITY MAP
NO SCALE



SITE MAP
N.T.S.

GMS, INC.
 611 NORTH WEBER, SUITE 300
 COLORADO SPRINGS, COLORADO 80903