




Phone:
Fax:

Region

| Sheet Revisions | | | Sheet Revisions | | | Sheet Revisions | | |
|-----------------|-------------|----------|-----------------|-------------|----------|-----------------|-------------|----------|
| Date | Description | Initials | Date | Description | Initials | Date | Description | Initials |
| mm/dd/yy | XXXXXXXX | XXX | mm/dd/yy | XXXXXXXX | XXX | mm/dd/yy | XXXXXXXX | XXX |
| | | | | | | | | |
| | | | | | | | | |
| Right of Way Plans | | |
|--------------------|----------------|-----------|
| Plan Sheet | | |
| Project Number: | | |
| Project Location: | | |
| Project Code: | Last Mod. Date | Subset |
| | mm/dd/yy | to |
| | | Sheet No. |

DRAFT

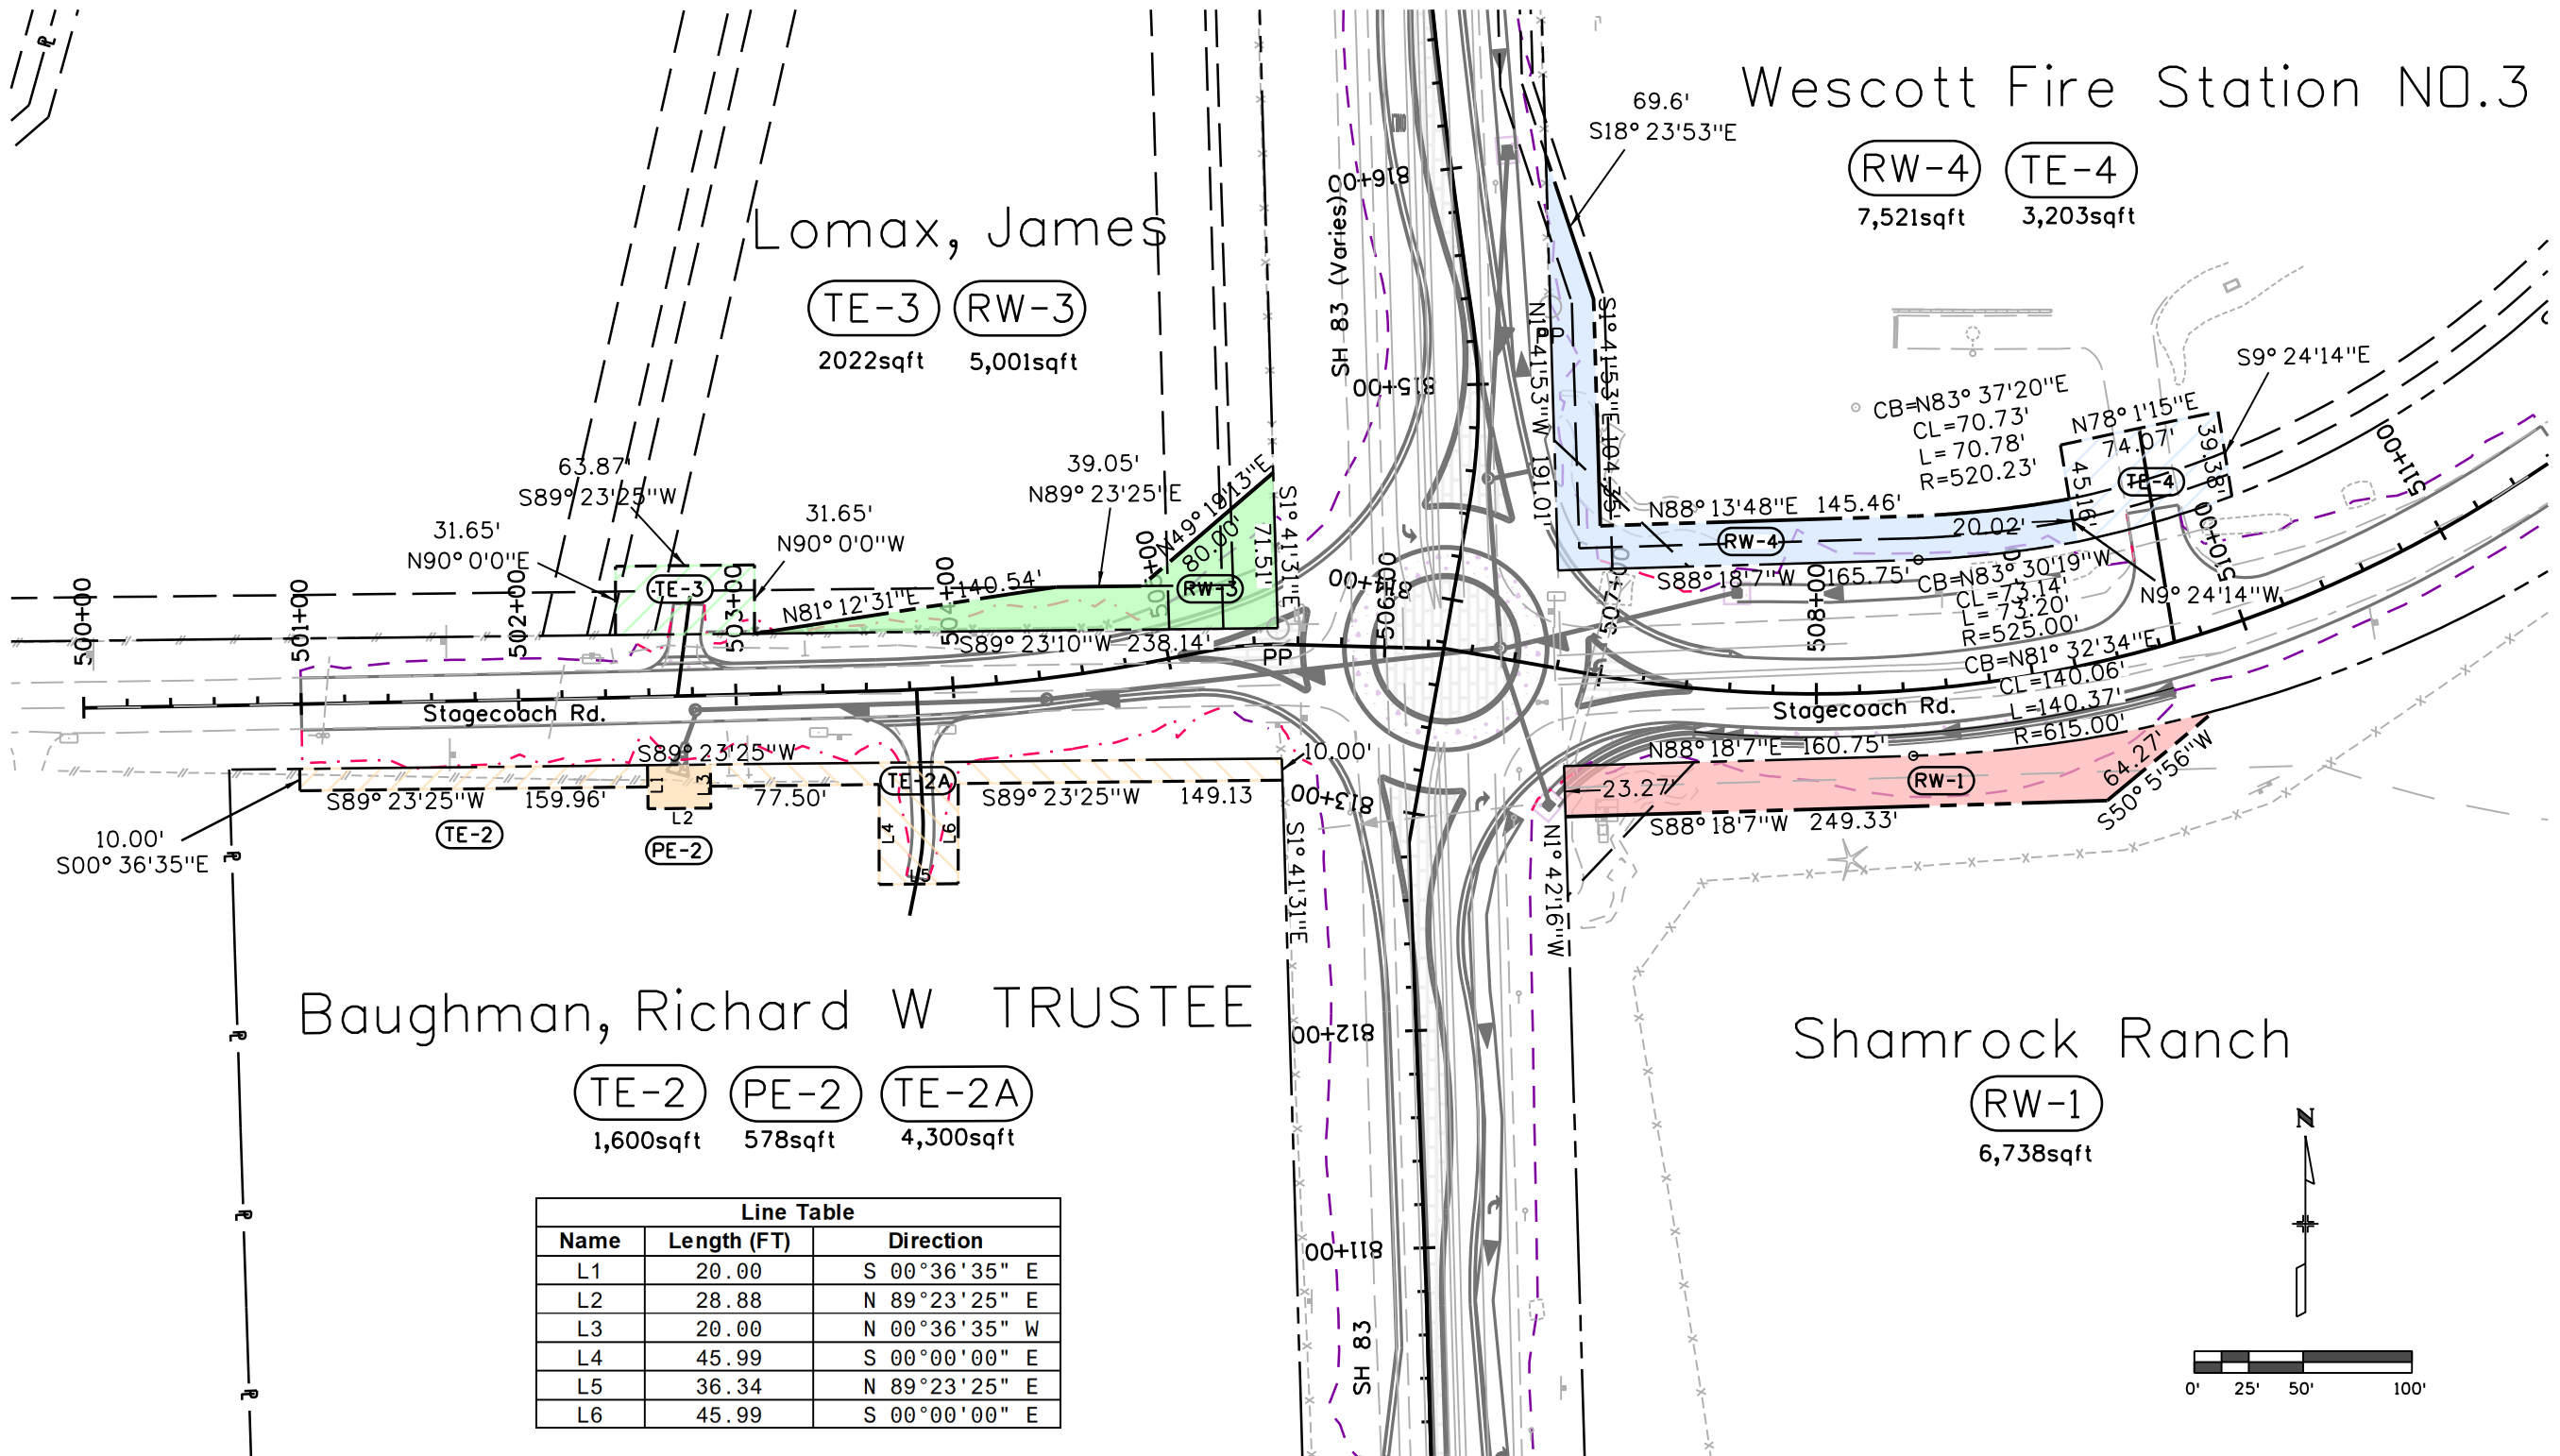

| Line Table | | |
|------------|-------------|---------------|
| Name | Length (FT) | Direction |
| L1 | 20.00 | S 00°36'35" E |
| L2 | 28.88 | N 89°23'25" E |
| L3 | 20.00 | N 00°36'35" W |
| L4 | 45.99 | S 00°00'00" E |
| L5 | 36.34 | N 89°23'25" E |
| L6 | 45.99 | S 00°00'00" E |